


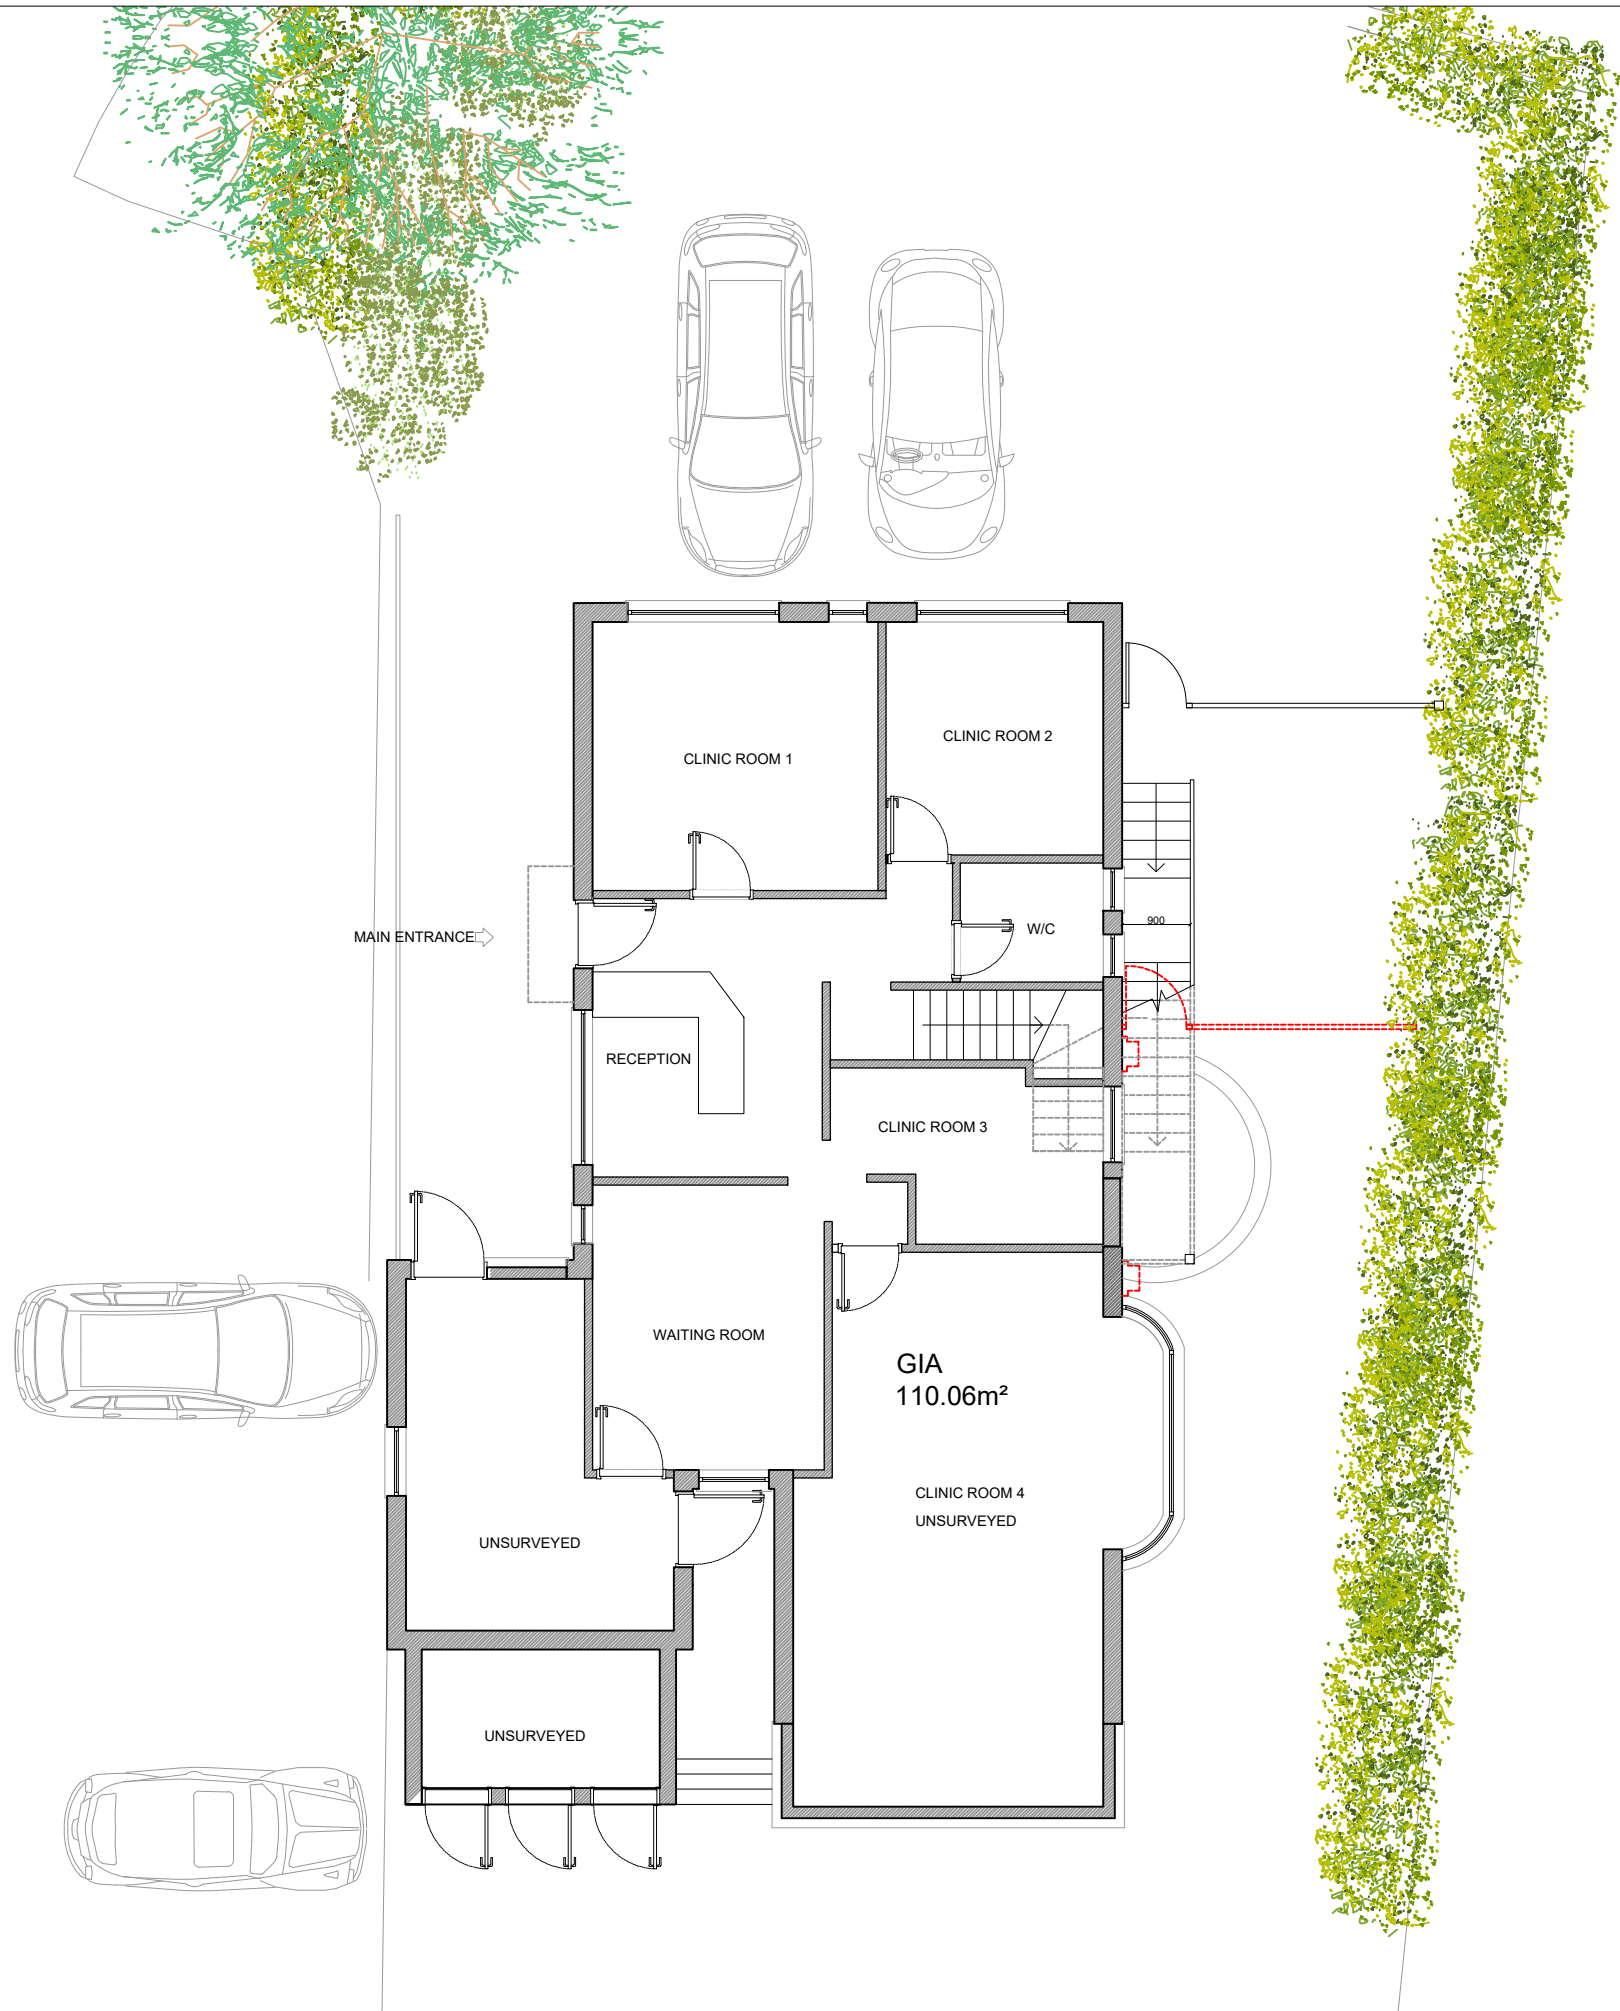


NOTES

Drawings for sketch purposes only
and not for construction.



This drawing is copyright
USL Architects.

	Suite 3J Argyle House, Joel Street, Northwood Hills HA6 1NW		103 Pinner Road Northwood HA6 1QN	PROPOSED GROUND FLOOR PLAN	Drawing No.		Revision		 PAPER SIZE: A3 SCALE 1:100
	Job No.	2025/PRN			PRN/PL/100				
	Date				Dwn	Chk			
	03/12/2025				LK	BK			