


NOTES
Drawings for sketch purposes only
and not for construction.

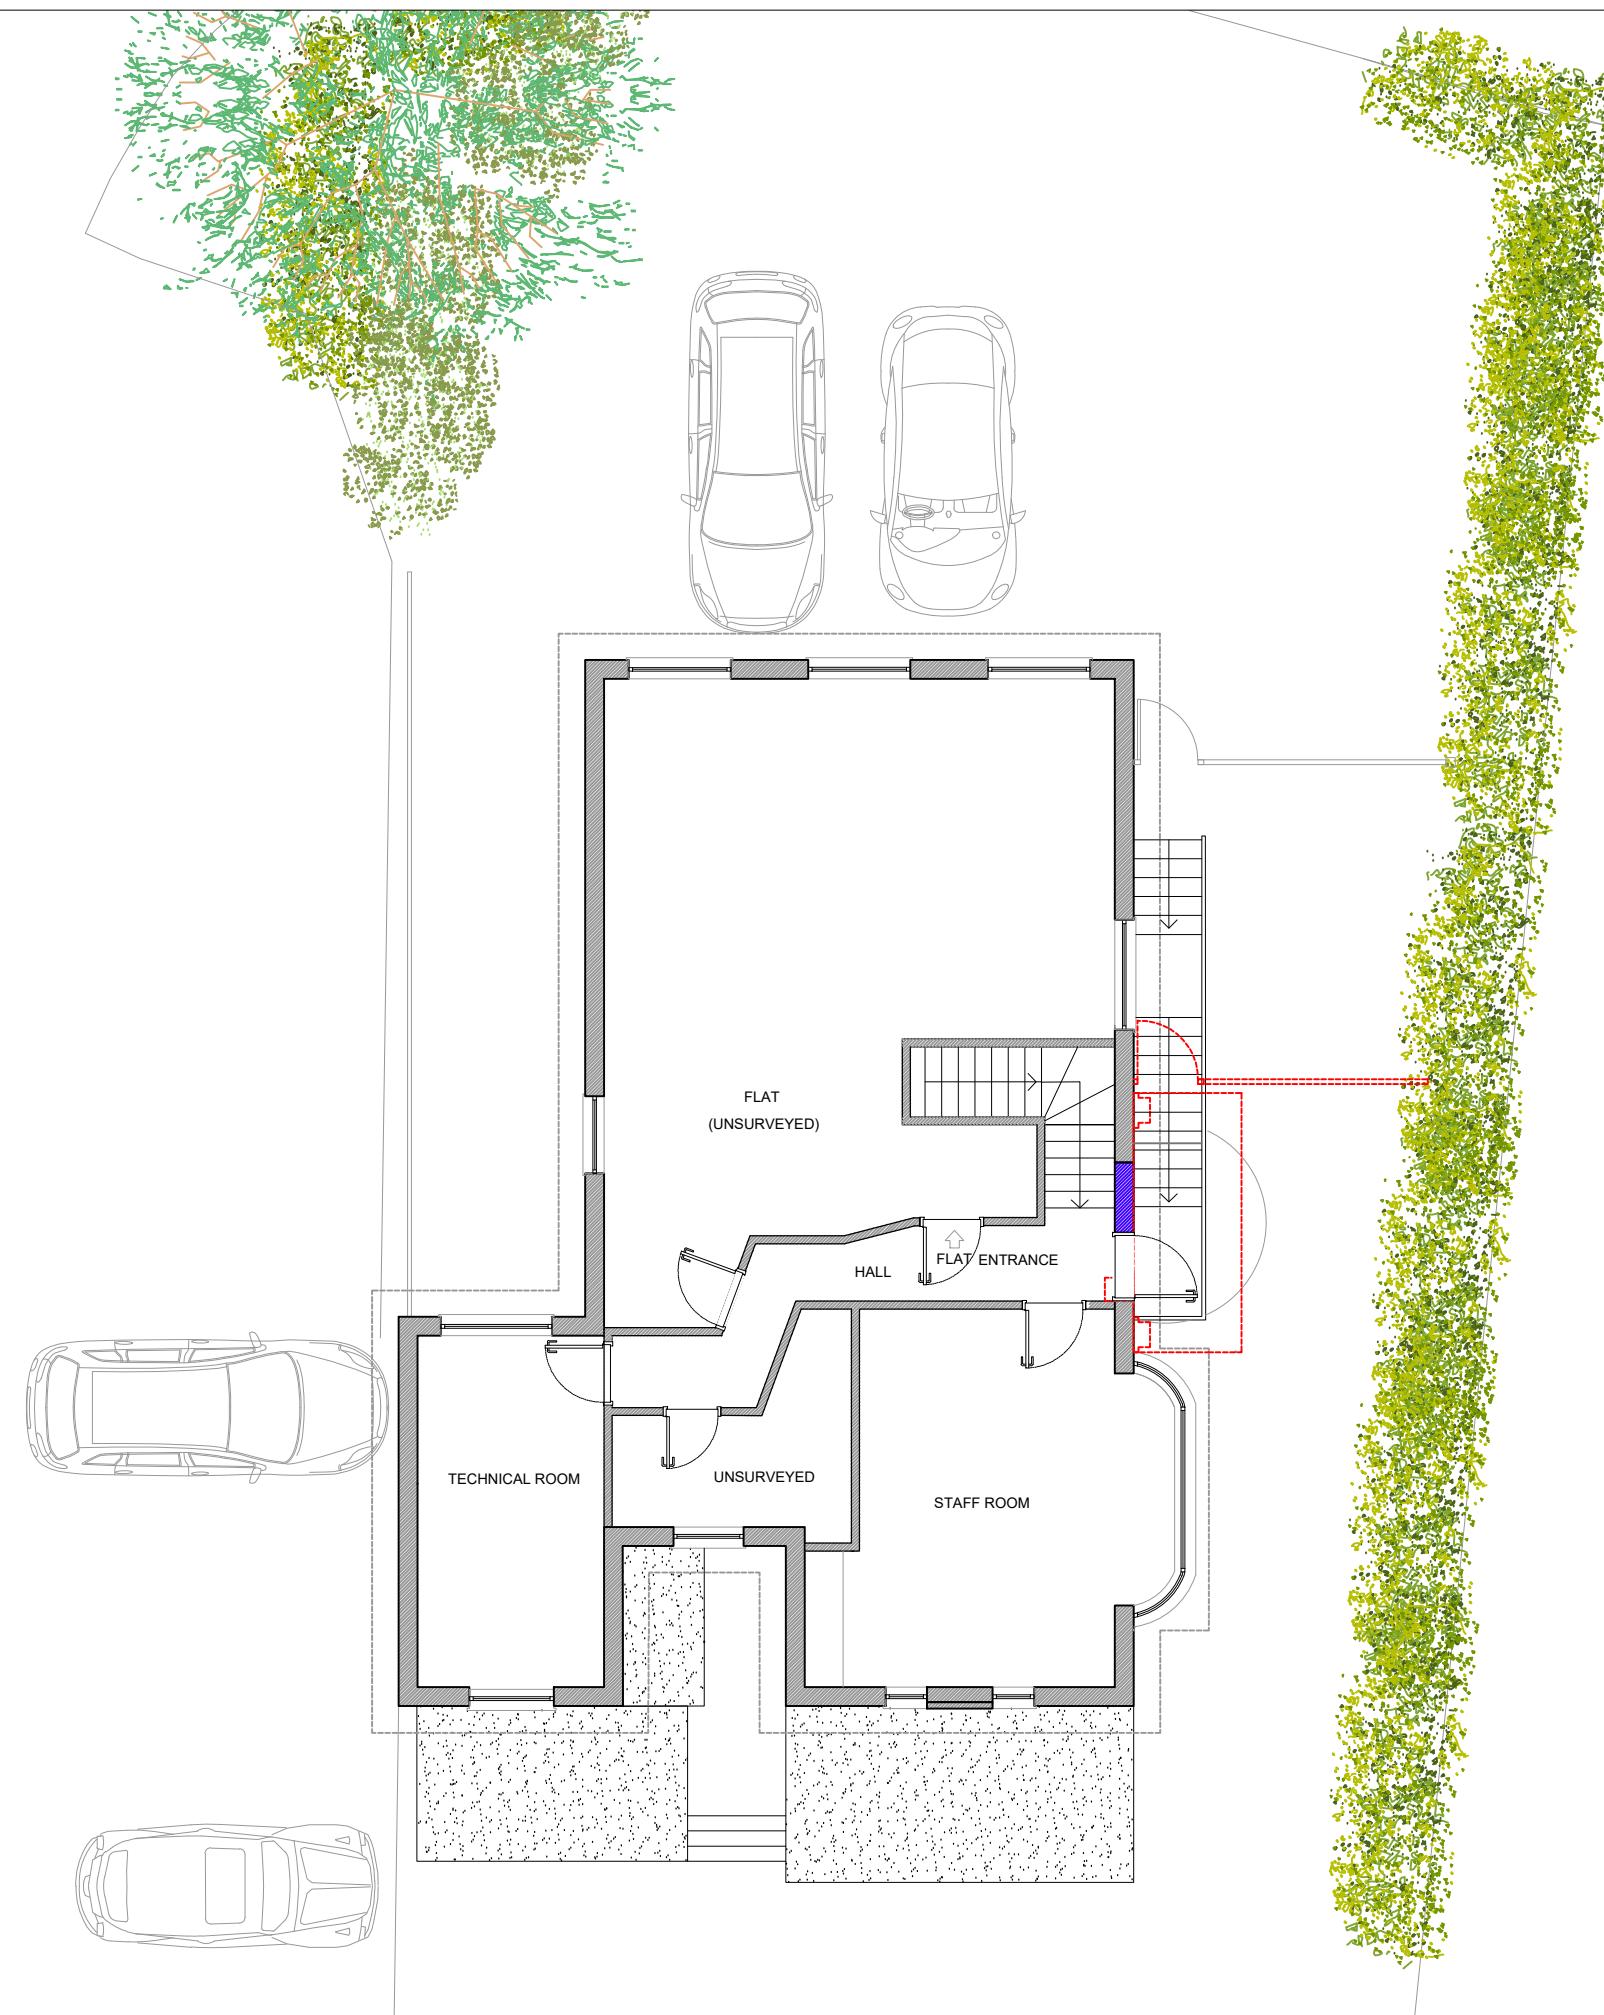

This drawing is copyright
USL Architects.

Job No.	Job	Drawing	Drawing No.	Revision	N	0m 1m 2m 3m 4m 5m 6m 7m 8m 9m 10m	
2025/PRN	103 Pinner Road 103 Pinner Road Northwood HA6 1QN	PROPOSED FIRST FLOOR PLAN	PRN/PL/101	Dra LK	Chk BK	PAPER SIZE: A3	SCALE 1:100
Date	02/12/2025						