






0

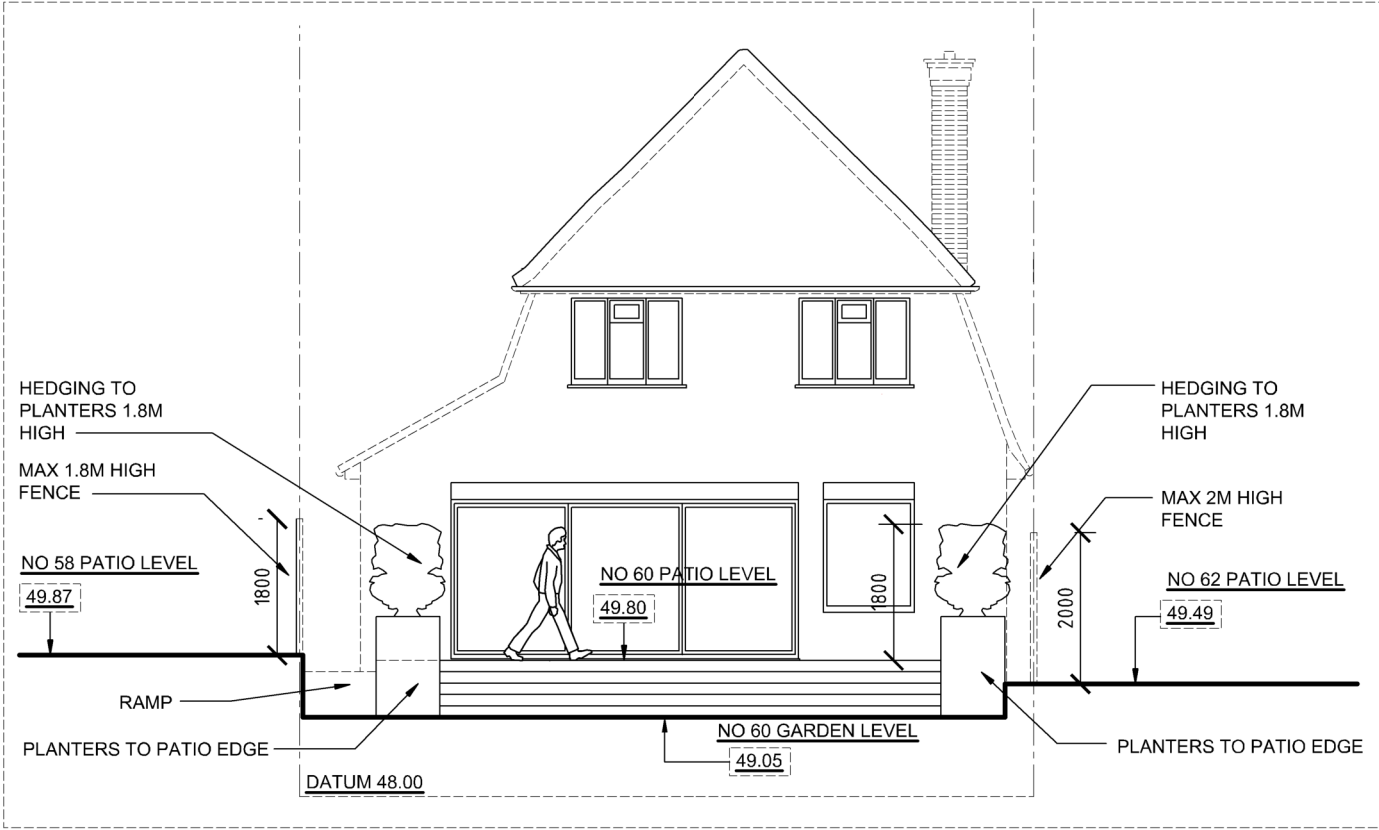


REAR ELEVATION & GARDEN SECTION
SHOWING LEVELS BETWEEN GARDENS

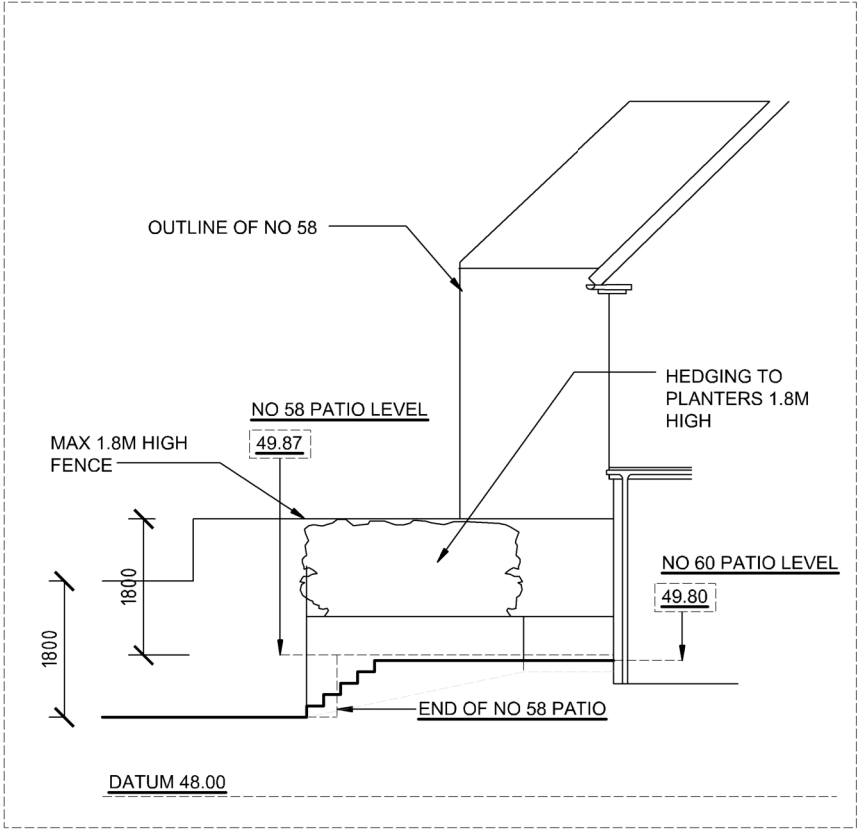

SIDE ELEVATION & GARDEN SECTION
SHOWING LEVELS & FENCING ON NO 58 BOUNDARY

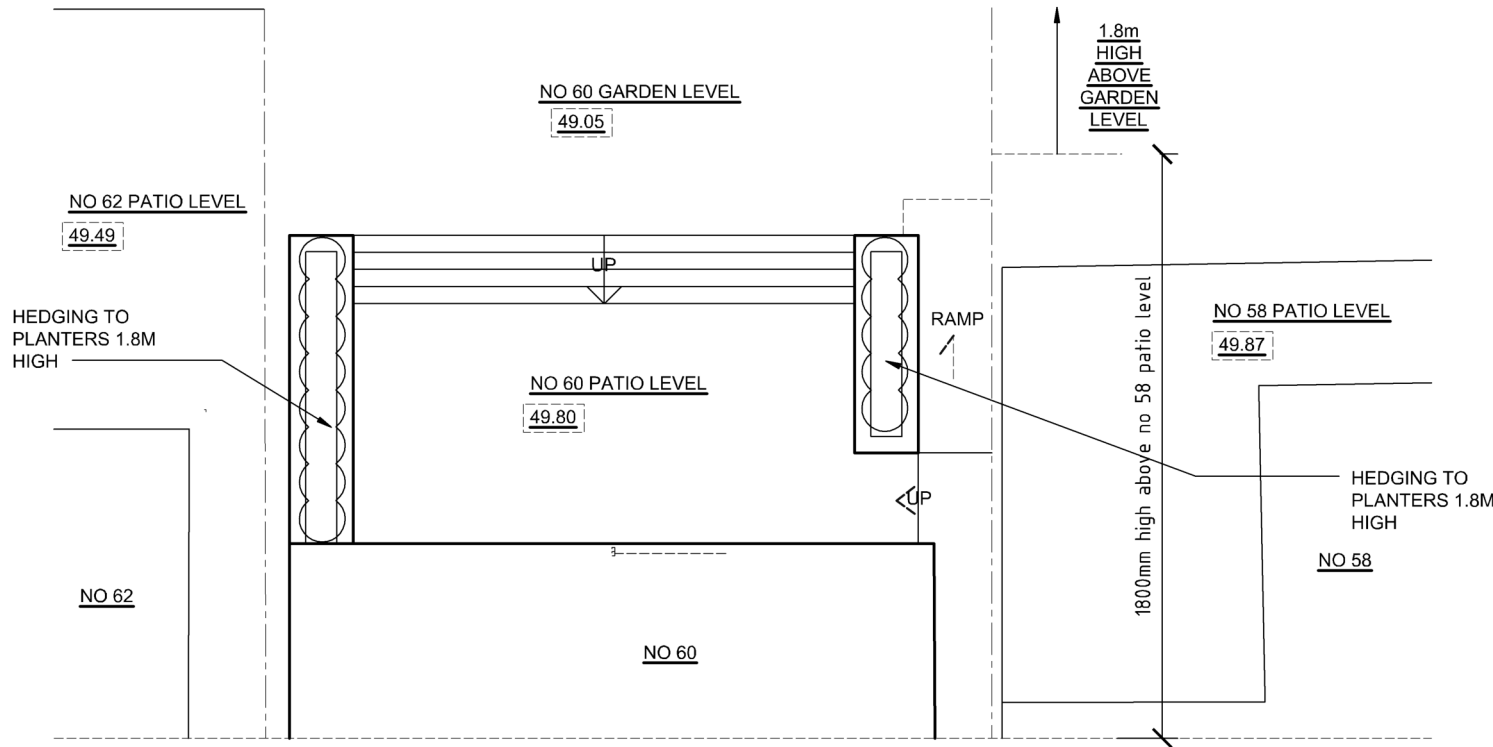

PLAN VIEW
SHOWING PROPOSED PATIO AND HEIGHBOURING PATIO

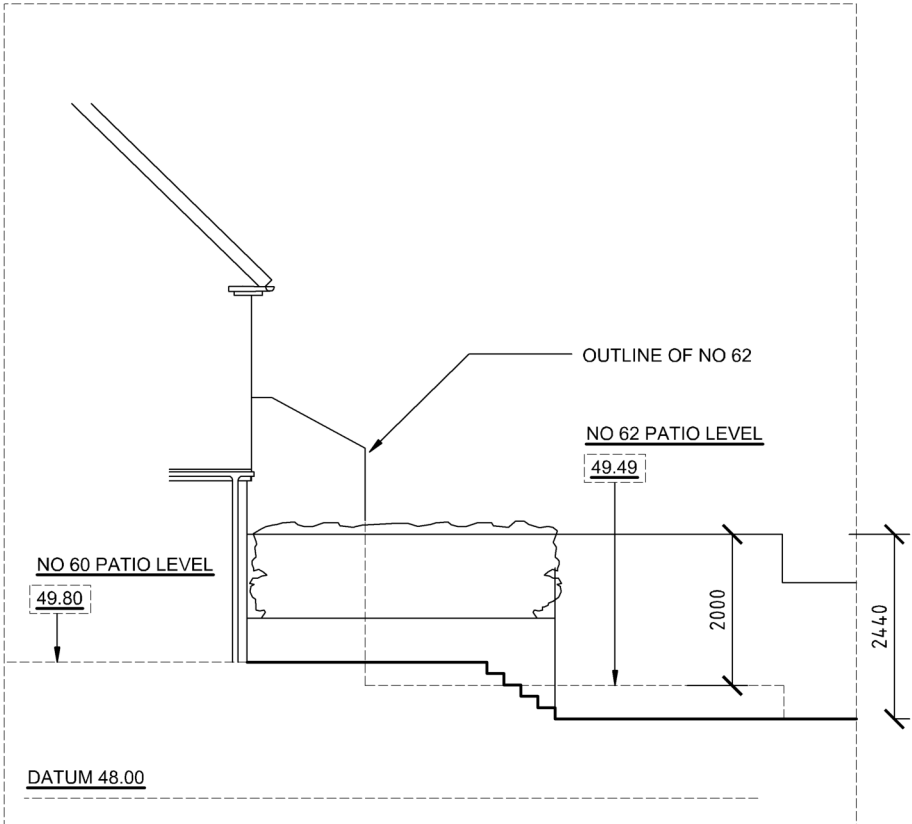

SIDE ELEVATION & GARDEN SECTION
SHOWING LEVELS & FENCING ON NO 62 BOUNDARY

SCALE BAR (m) 1 : 100 / A1



client name:	drawing:	project address	drw no: 605 / PC / 1	JACK DUSEK & CO.	date: 26 / 09 / 23
MR & MRS VELDKAMP	PROPOSED PATIO PLANS, SECTIONS & ELEVATIONS	STERLING HOUSE, 175 HIGH STREET, RICKMANSWORTH, WD3 1AY	drawn: JD	ARCHITECTURE. PLANNING. DEVELOPMENT	scale: 1 : 100 / A2
			checked SC	T: 01895 831551 E: design@jackdusek.co.uk	rev: