


BOTWELL LANE

PAVEMENT

PLAN KEY	
	SITE BOUNDARY
	PROPERTY ENTRANCE

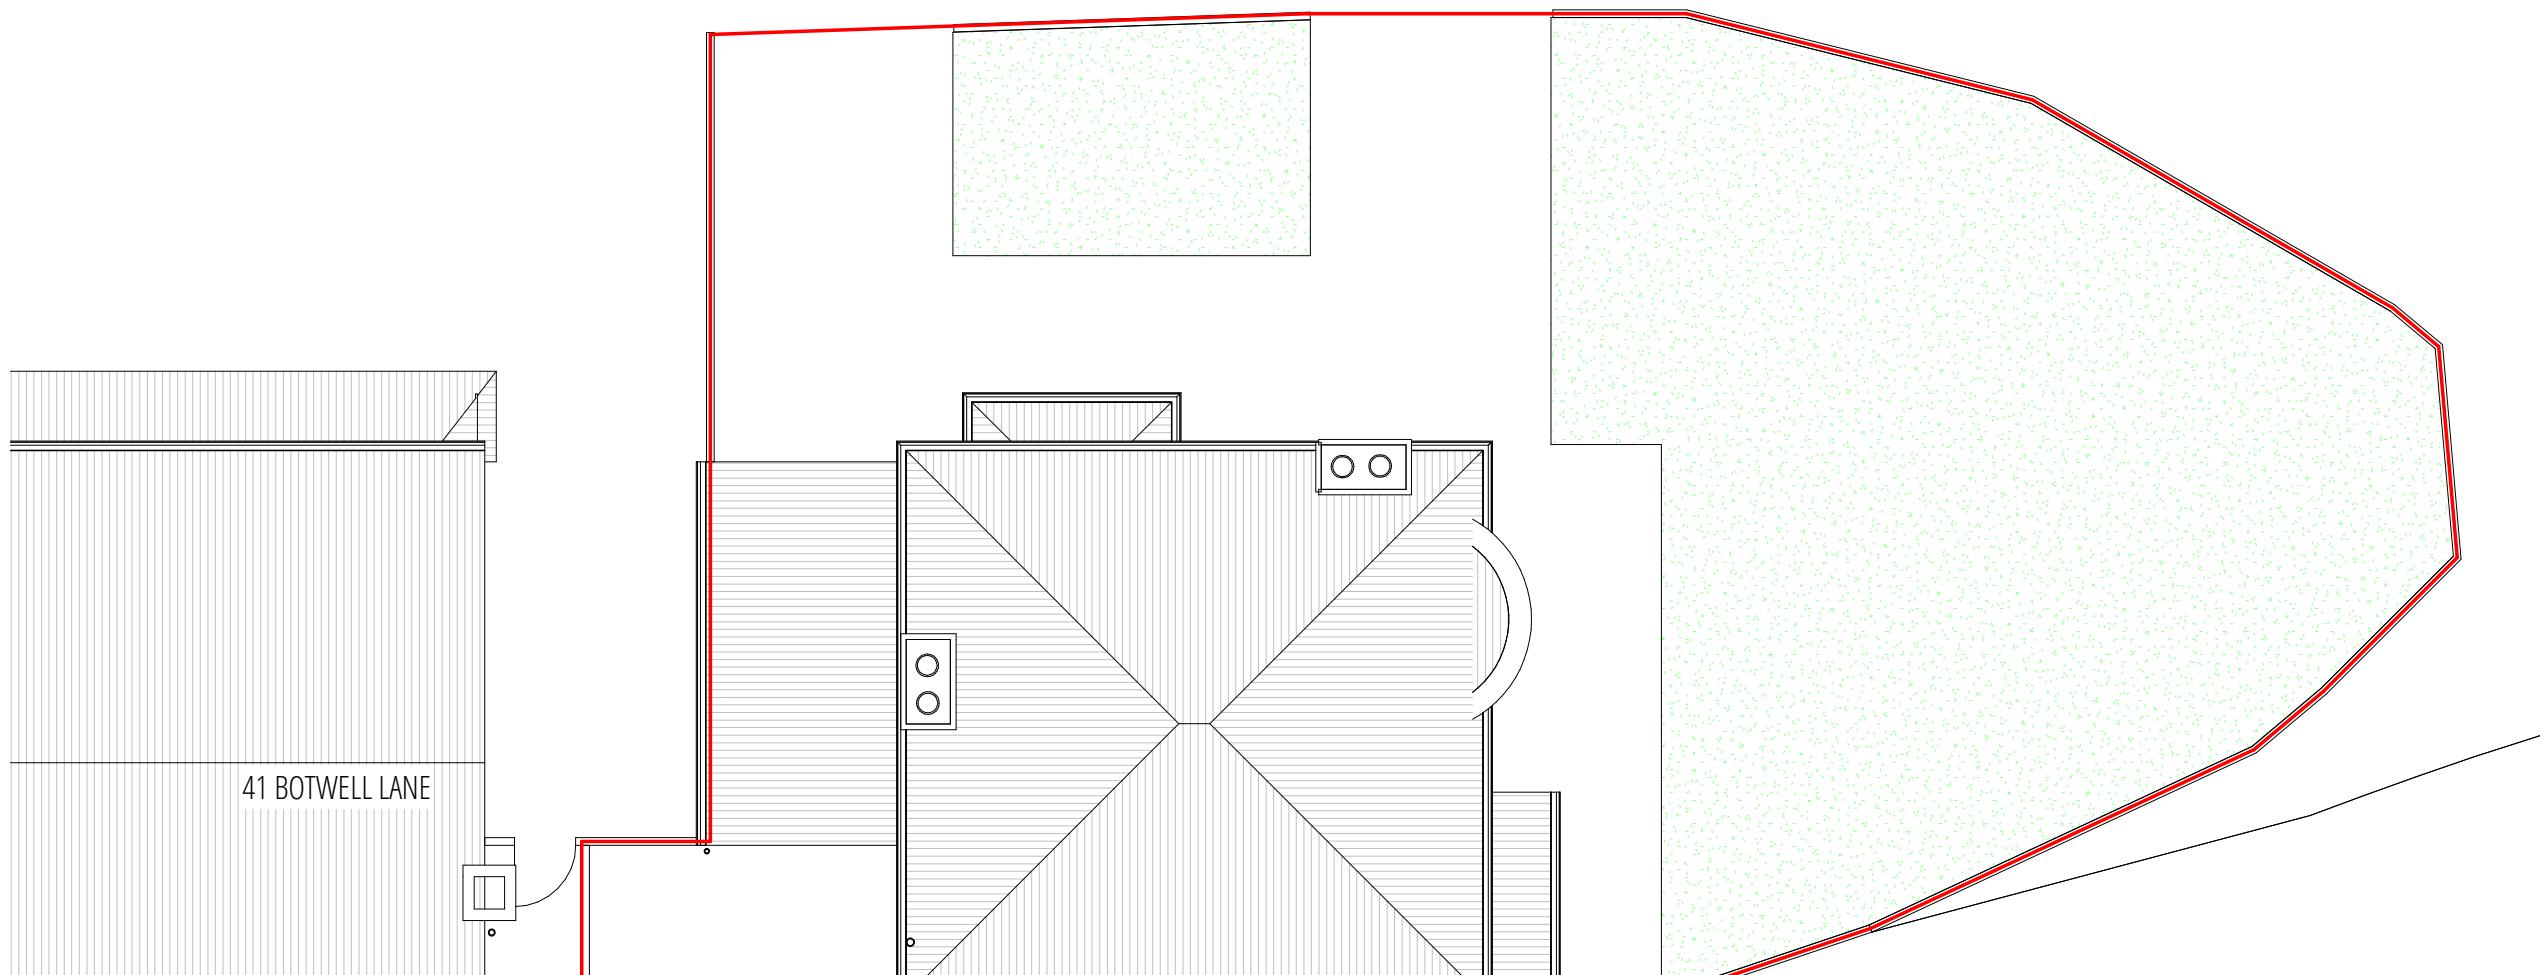

### PLANNING ISSUE 1

1:100@A3  
0 1 5M  
J 79 STUDIO   
T: +44 (0)7742 071 052  
W: info@j79studio.co.uk  
Unit 312  
Wey House  
15 Church Street  
Weybridge  
KT13 8NA

FOR  
ALL DIMENSIONS TO BE CHECKED ON SITE  
OBTAINED BUILDING CONTROL /PLANNING  
APPROVAL BEFORE WORK COMMENCE

This drawing is the property of J79 Studio. Copyright is reserved & this drawing is issued on the condition that it is not copied, reproduced, retained or disclosed to any unauthorised person, either wholly or in part, without our consent. Do not scale from this drawing, check all dimensions on site. Any errors please notify architect in the first instance.

Rev	Date	Note
P1	01-10-21	Planning issue
PROJECT		
39 Botwell Lane Hayes UB3 2AD		
DRAWING TITLE		
EXISTING ROOF PLAN		
PROPOSED DEVELOPMENT / STATUS		
GF EXTENSION		
DRAWN BY	Author	CHECKED BY
		Checker

PROJECT NO.	DATE	SCALE
1905	OCT 2021	1:100 @ A3
DRAWING NO.		
A013		REVISION P1