




EXISTING REAR ELEVATION

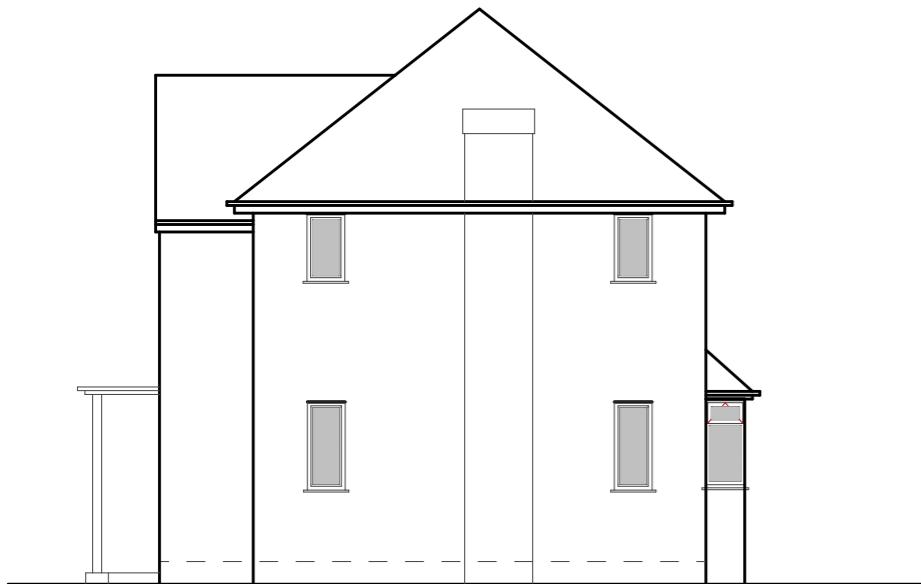


EXISTING RIGHT SIDE ELEVATION

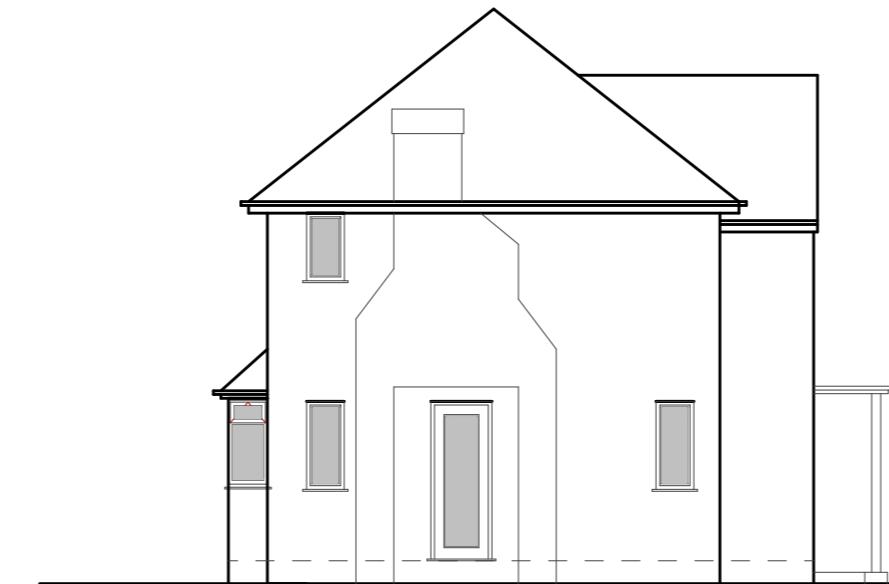

EXISTING LEFT SIDE ELEVATION

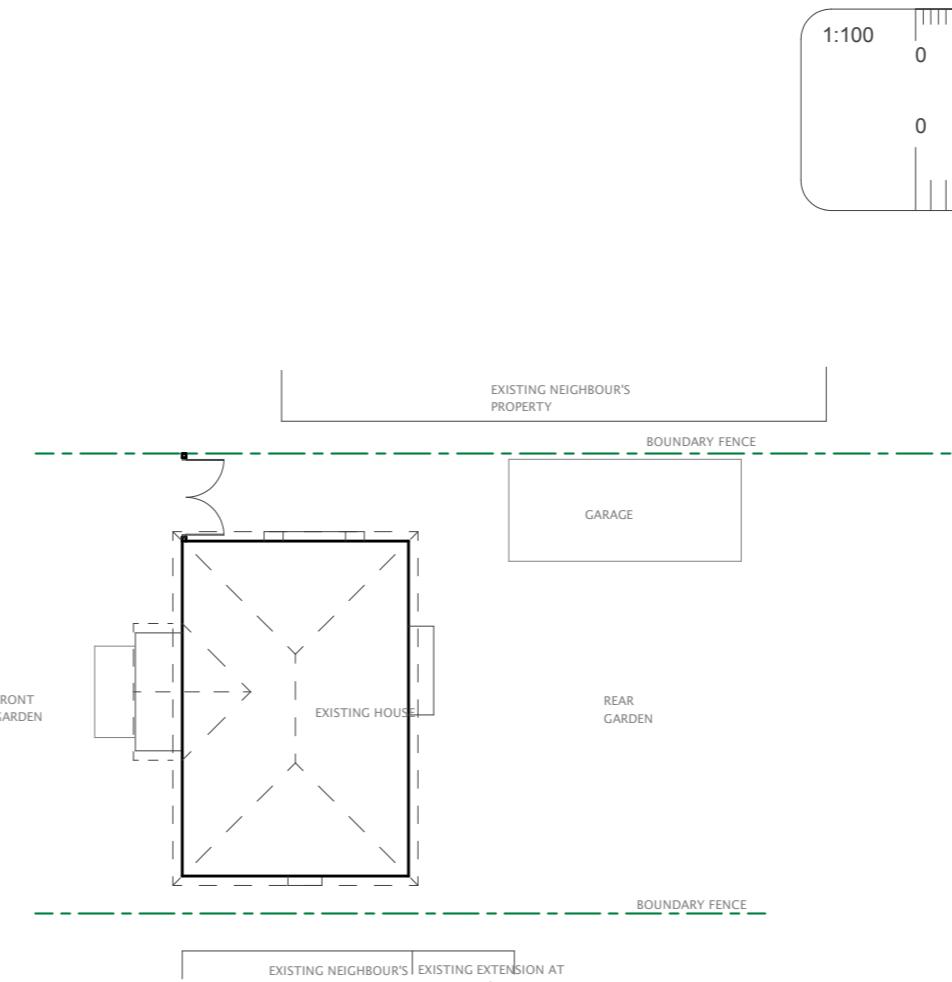

EXISTING BLOCK PLAN (SCALE 1:200)

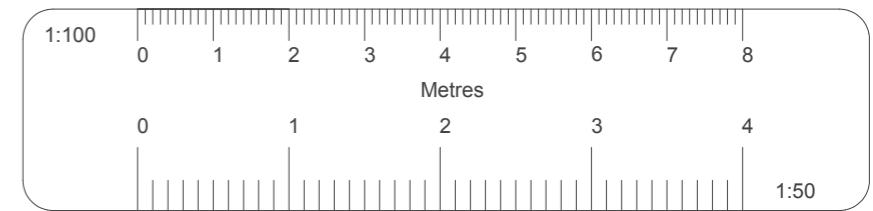

All dimensions verified on site.  
All work to comply with British Standards, Code of practice.  
All internal works to be in accordance with client instructions.  
All external surfaces to match existing.  
All work to be to the satisfaction of the local authority-building surveyor.  
Builder to serve building notice and comply fully in all respects.  
Owner responsible for compliance with Party Wall etc Act 1996.  
This drawing strictly for purposes of negotiating with local authority for planning permission only and no other purpose.

DATE	REVISION
COPYRIGHT:	
JOB TITLE: 20 CHURCH AVENUE, RUISLIP.	
DRAWING TITLE: ELEVATIONS	
SCALE : 1:100	
DATE: JAN2015 DRAWN BY:	
DRG. NO.	REV.
15/20/CAR/102	