


PROPOSED FRONT ELEVATION


WINDOWS AND
DOOR - WHITE Upvc

EXTERNAL WALLS
WHITE RENDER


ROOF - GREY GRP

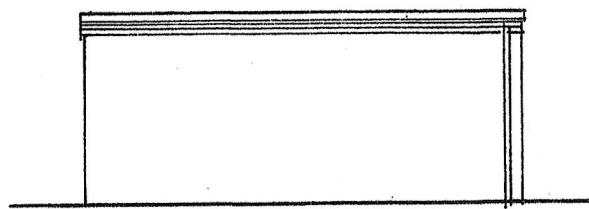


PROPOSED REAR ELEVATION

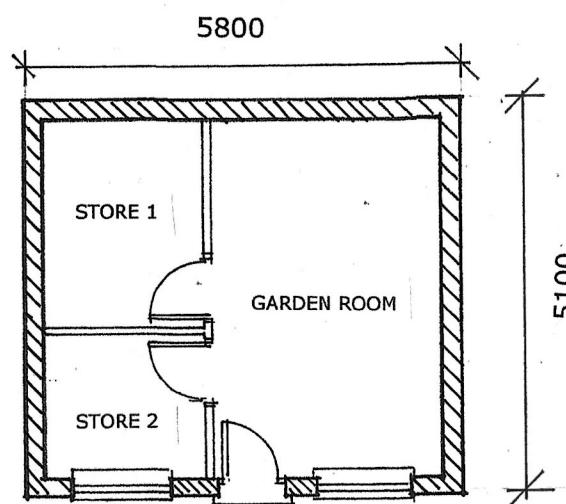


PROPOSED PLAN

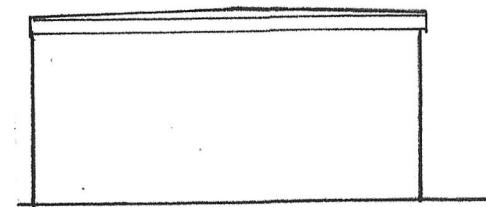

PROPOSED SIDE ELEVATION

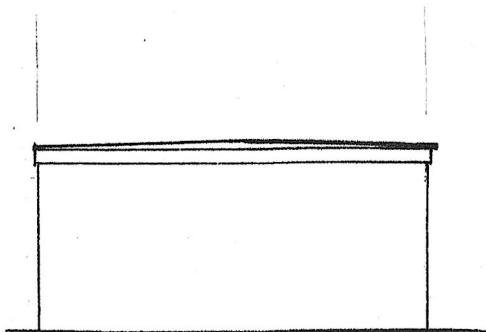

PROPOSED SIDE ELEVATION

 

studio 5 (london) design ltd.

130 Warden Avenue, Harrow, Middlesex, HA2 9LN

T: 07703 552391

E: mail@studio5architects.co.uk

DRAWING PROPOSED OUTBUILDING
PLAN AND ELEVATIONS
PROJECT 254 WEST END ROAD
RUISLIP
MIDDLESEX
HA4 6DX

SCALE 1:100 @ A3
PROJECT NO. 23/100
DATE AUGUST 2023
DRAWING NO. PL-01