


studio 5 (london) design ltd.

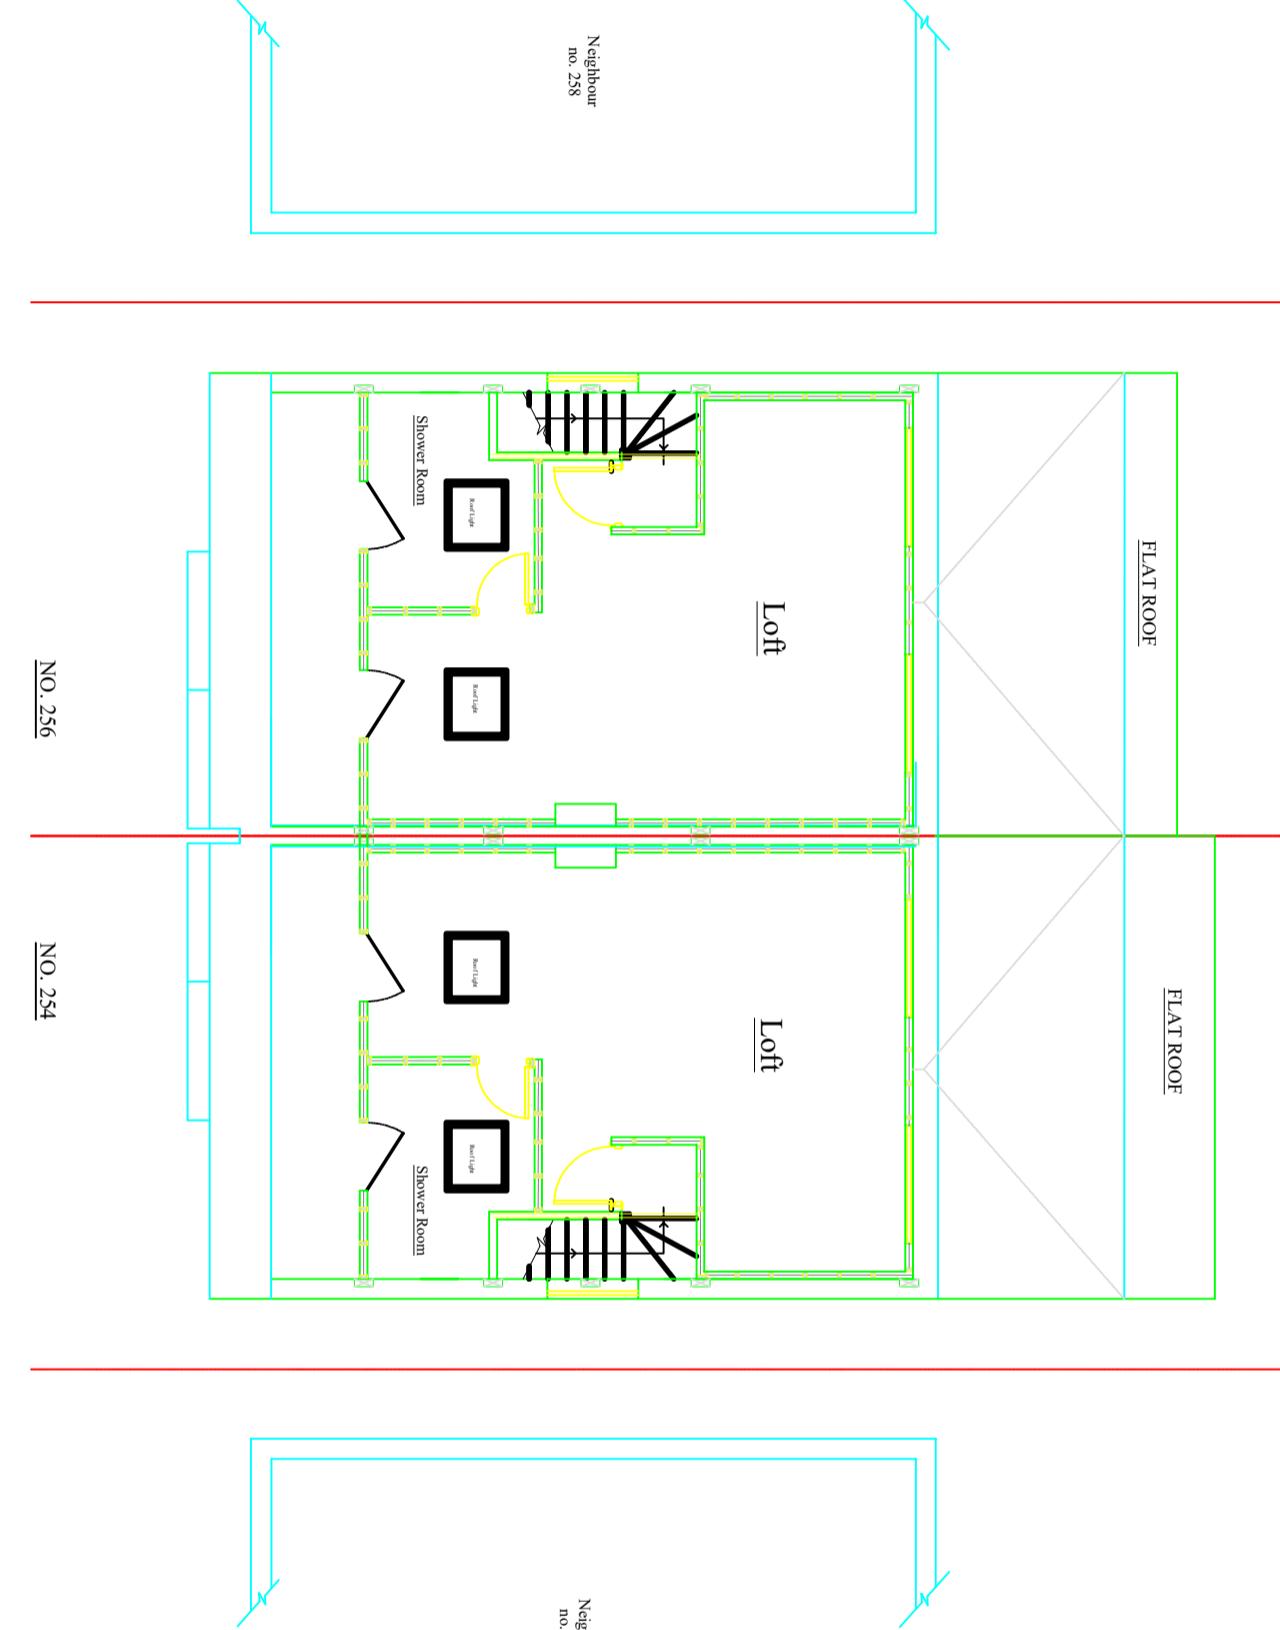

PROPOSED LOFT FLOOR PLAN



DRAWINGS ARE NOT TO BE SCALED (EXCEPT FOR PLANNING & LICENSING PURPOSES). FIGURED DIMENSION ONLY ARE TO BE WORKED TO.

DRAWING
EXISTING LOFT FLOOR PLAN

SCALE
1:100@A3

PROJECT
254 & 256 West End Road

PROJECT NO.
23.301

Ruislip
Middlesex HA4 6DX

DRAWING NO.
PL07

DATE
Mar 2023