


All dimensions to be checked on site. Written dimensions to be followed in preference to scaled dimensions. All errors and omissions to be reported to the architect.

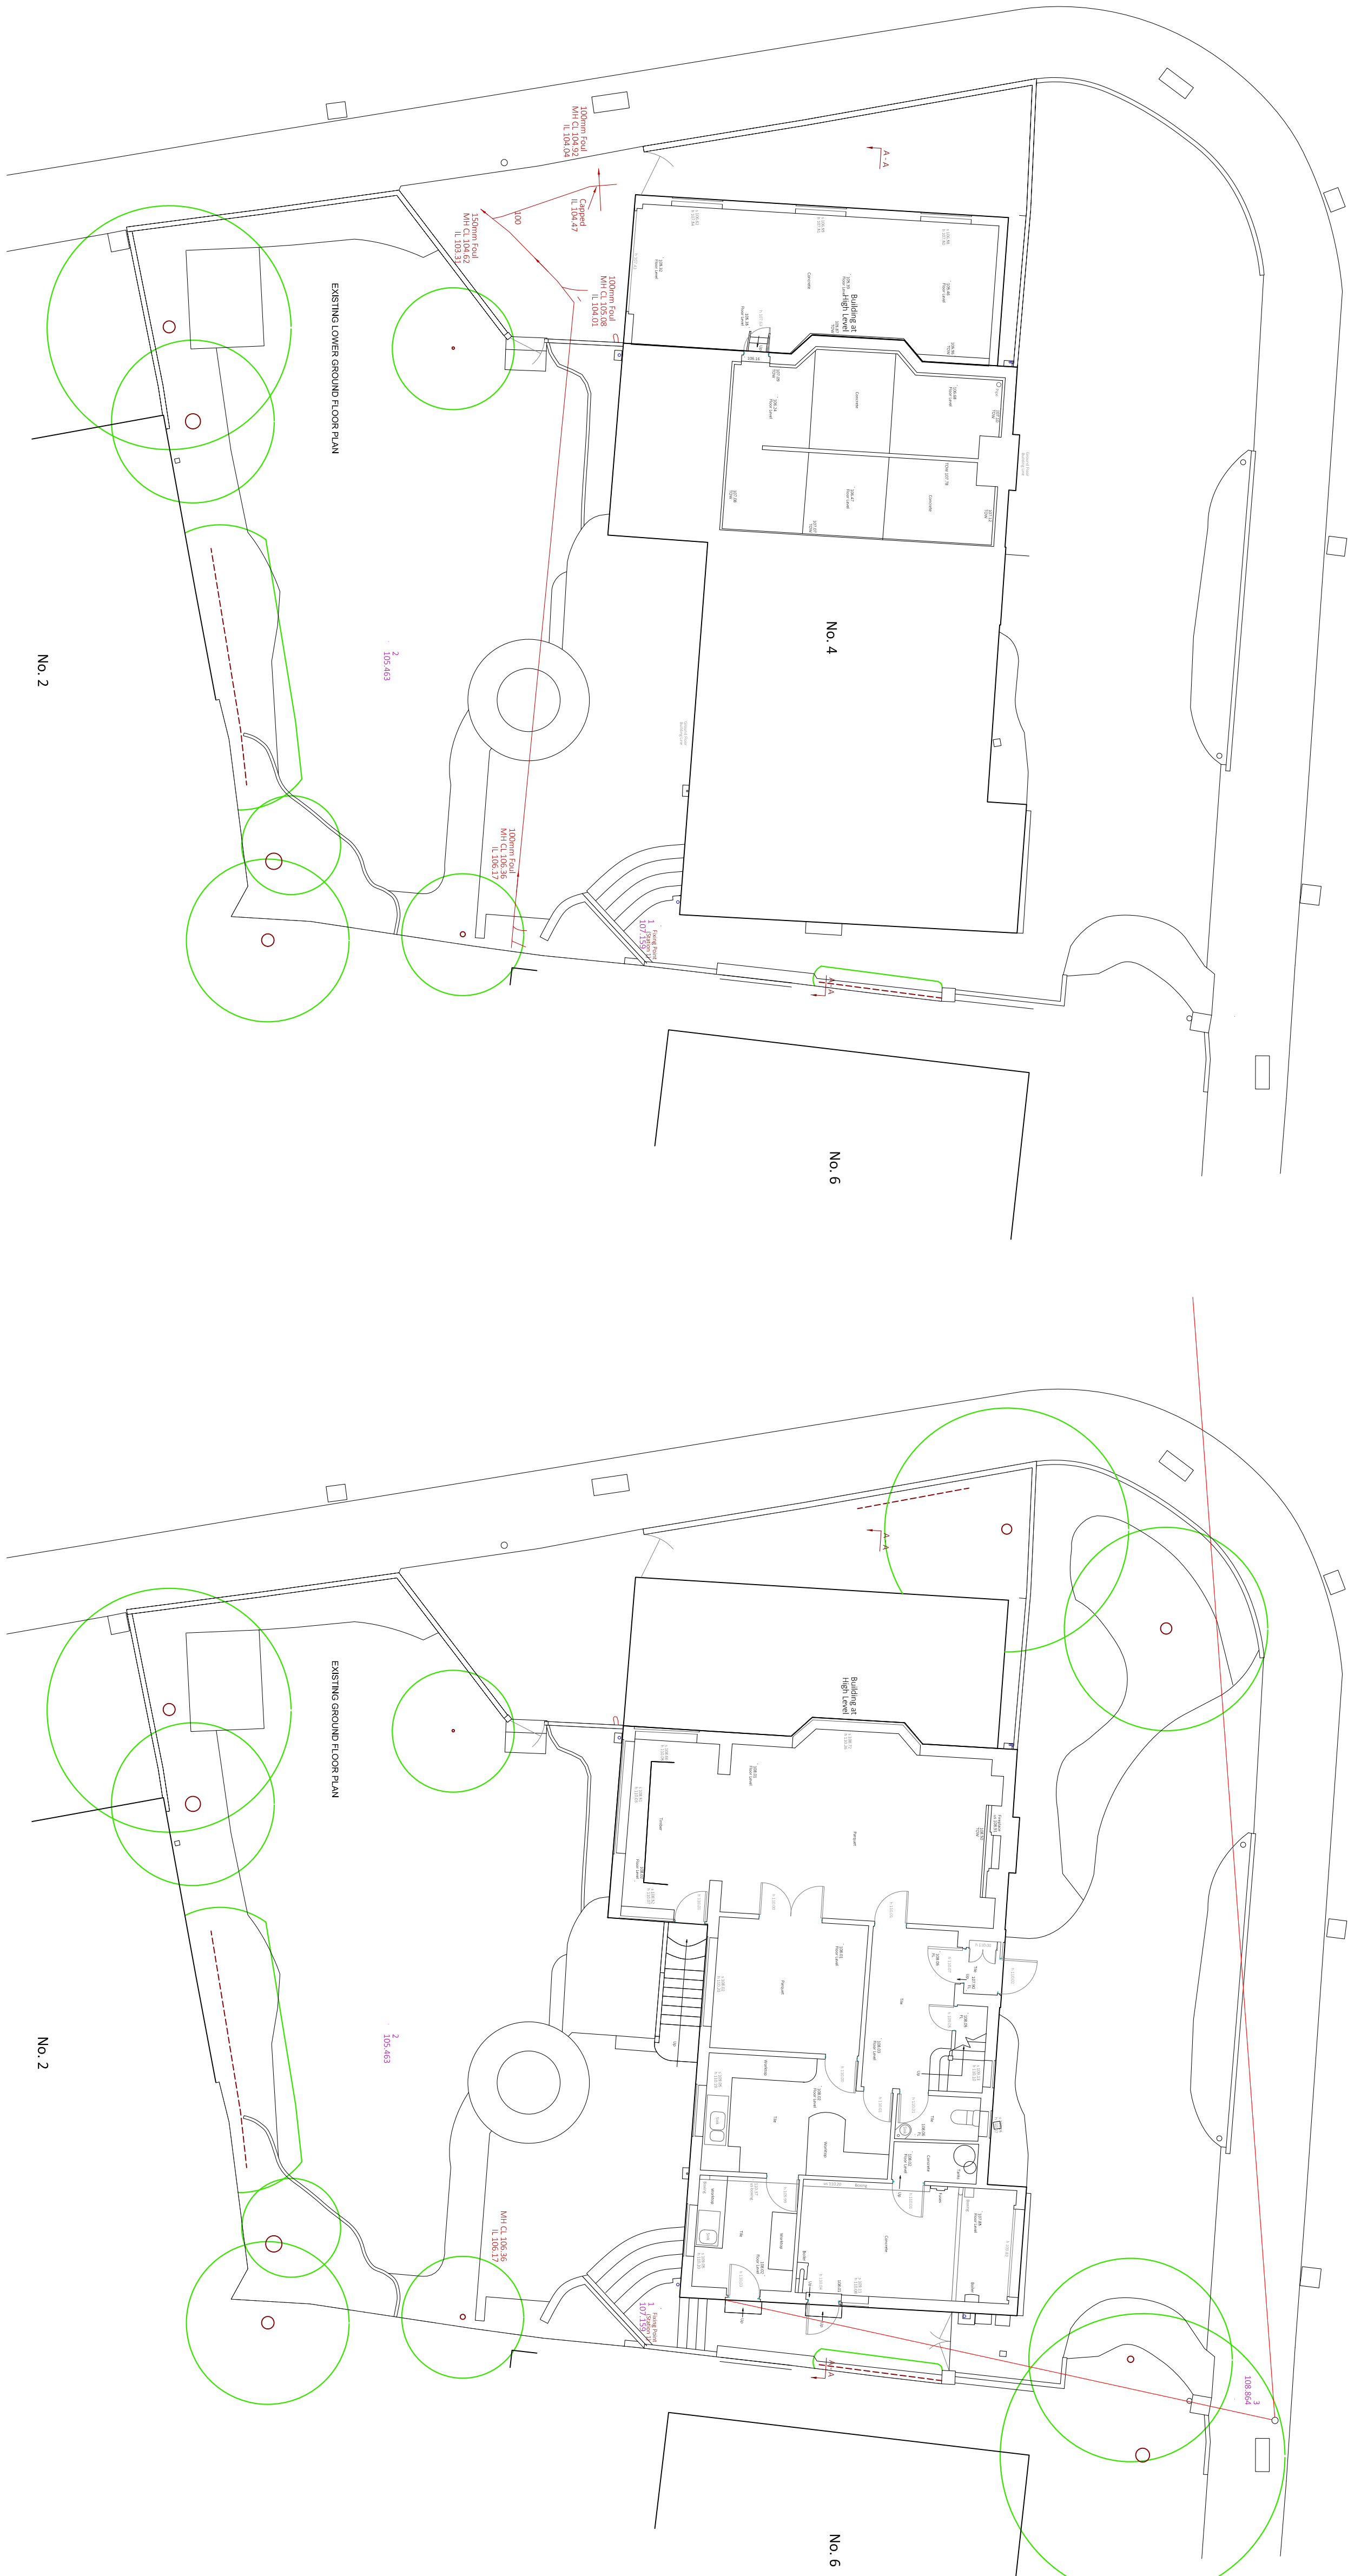

PLANNING			
Rev.	Date	Description	Drawn



The Old Registry Office, TA01494 512717
20 Anversham Hill, F&C01494 471714
High Wycombe, Bucks HP13 8NZ
en@tw2.co.uk

Project:
MR & MRS. JOBAN
4 WOODGATE CRESCENT
NORTHWOOD
MIDDLESEX
HA6 3RB

Drawing Title
EXISTING

FLOOR PLANS

Date	Scale	Cad Ref	Drawn	Checked
28.05.22	1:100	A1	NA	
Drawing No. 21 649 P 002				

