


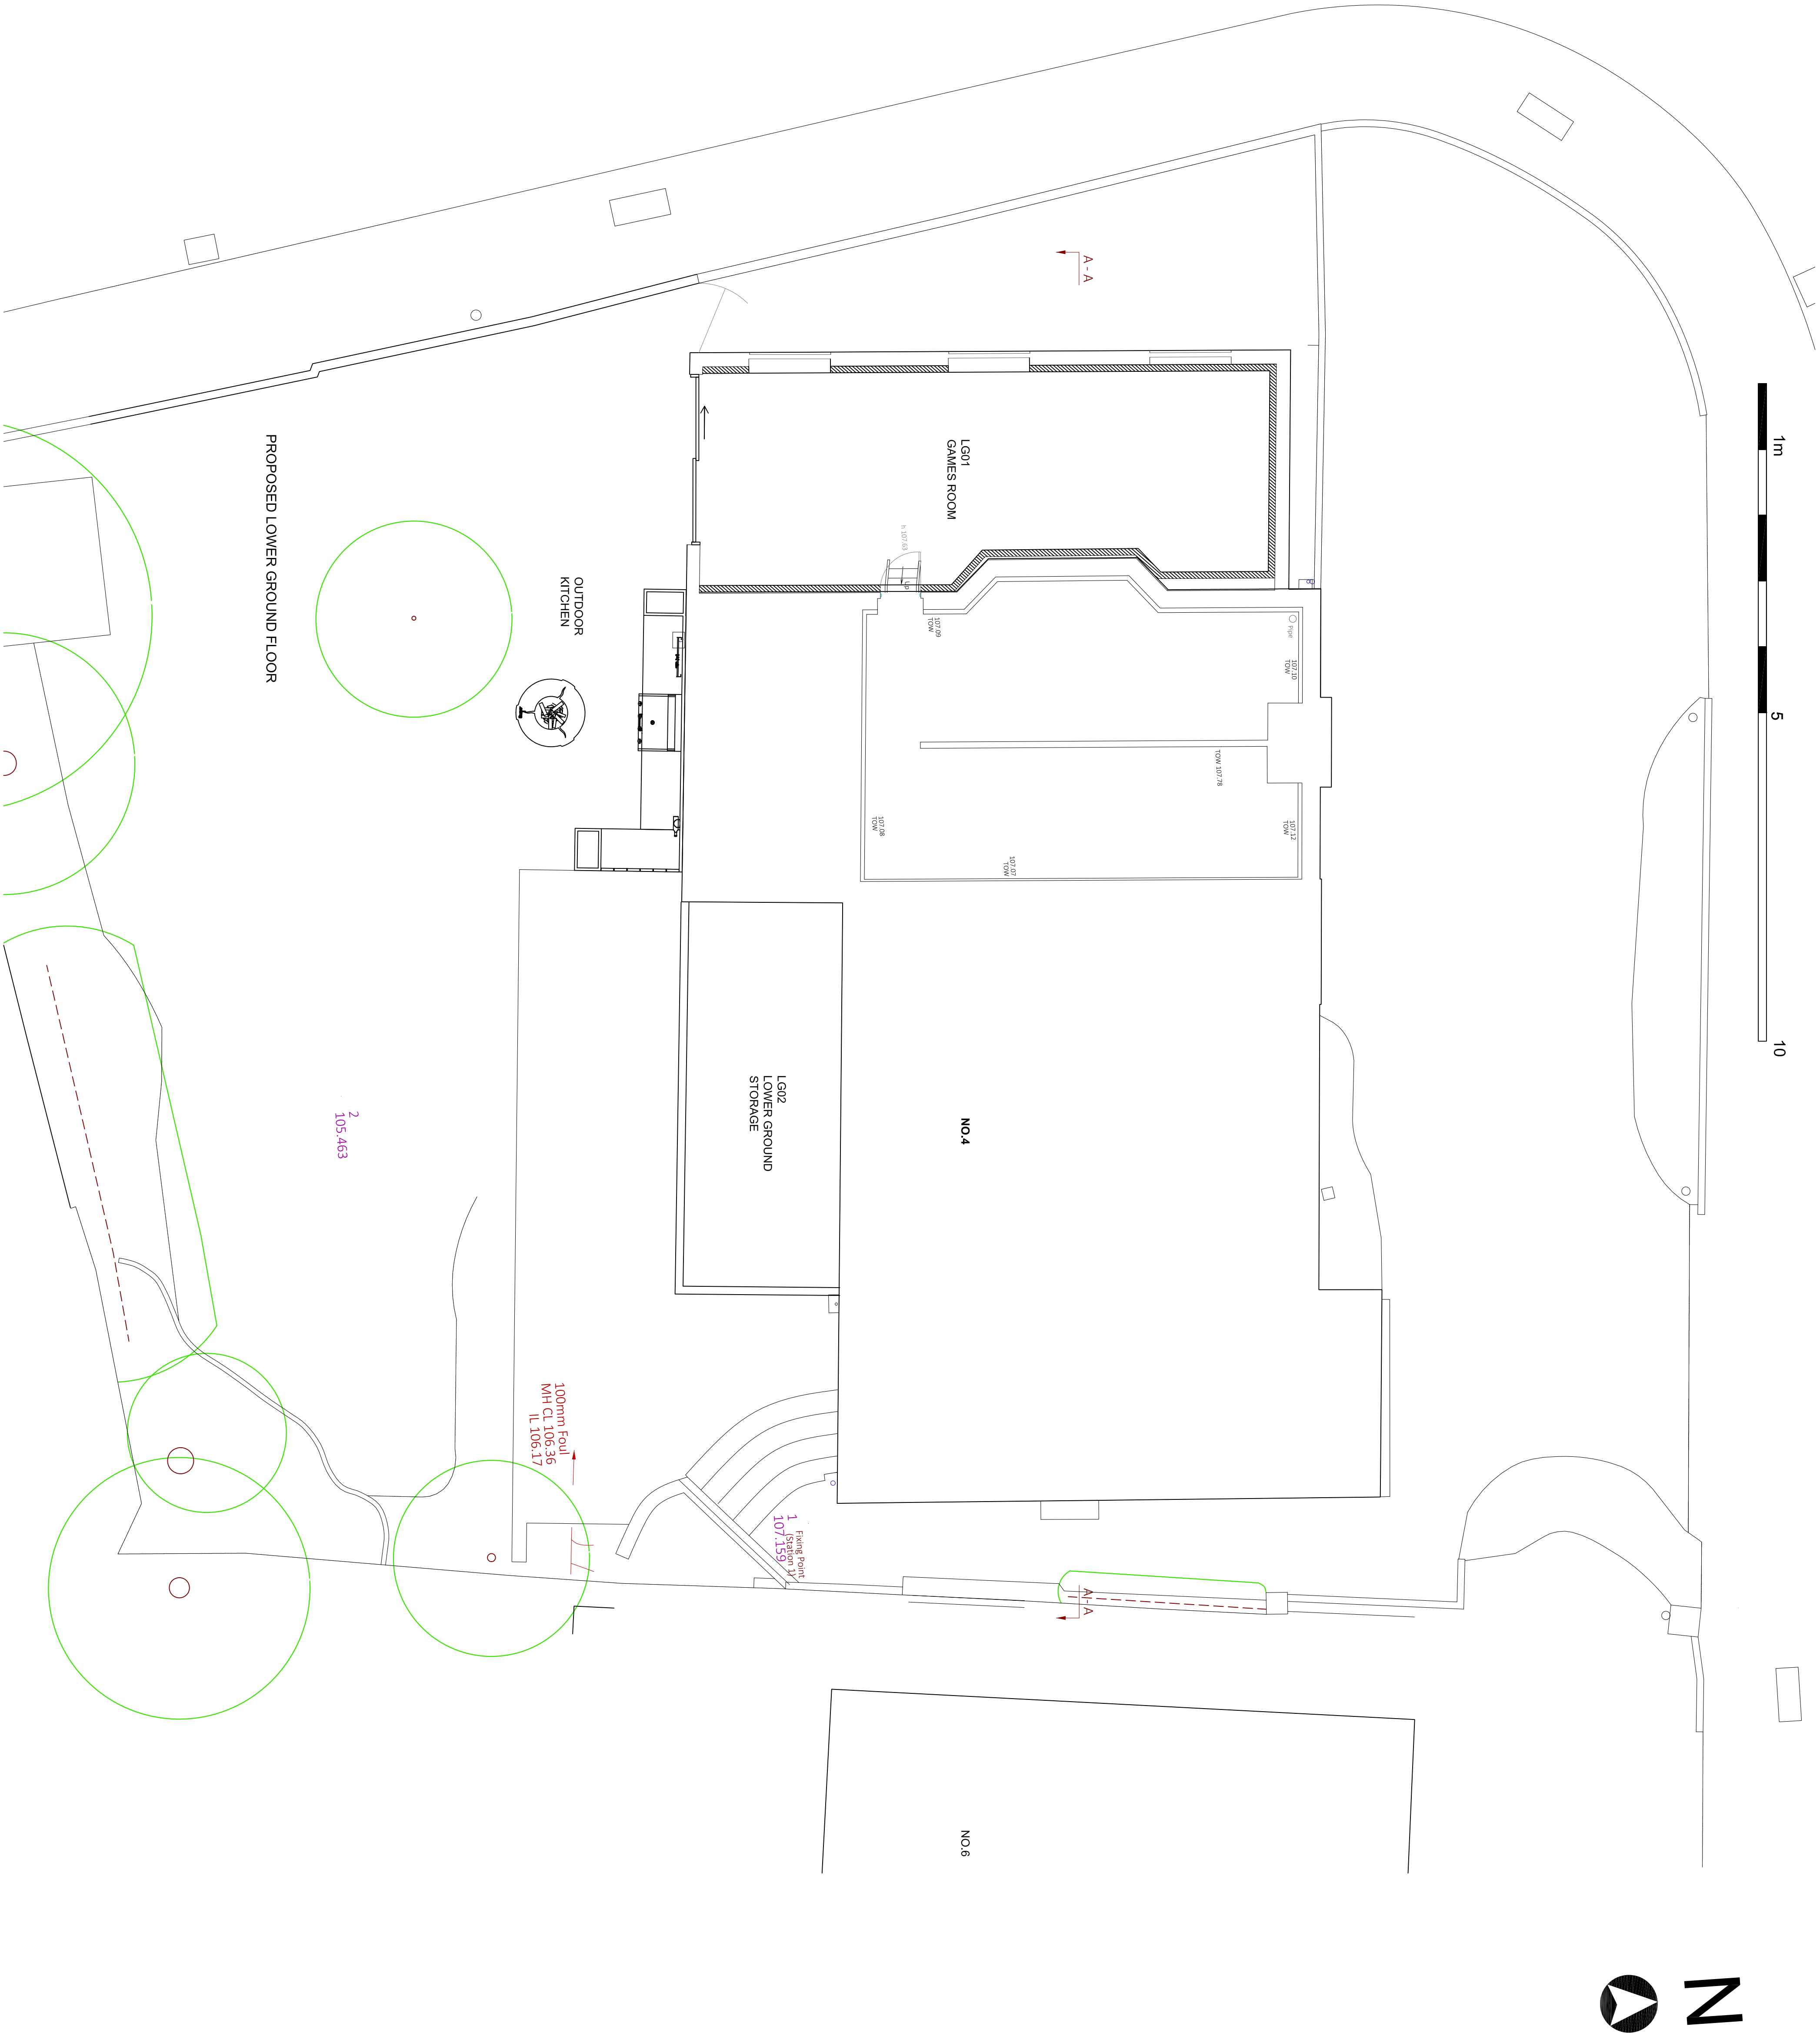

All dimensions to be checked on site. Written dimensions to be followed in preference to scaled dimensions. All errors and omissions to be reported to the architect.

PLANNING

Rev. Date Description Drawn



The Old Registry Office,
20 Arnesham Hill
High Wycombe,
Buckinghamshire,
HP13 8NZ

Project:
MR. & MRS. JOBAN
4 WOODGATE CRESCENT
NORTHWOOD
MIDDLESEX
HA6 3RB

Drawing Title
PROPOSED

LOWER GROUND FLOOR PLAN

Date	Scale	Cad Ref	Drawn	Checked
28.03.22	1:50	AI	MA	
Drawing No. 21 649 P 004				

