



27 Meadway Gardens, Ruislip, HA4 7QP

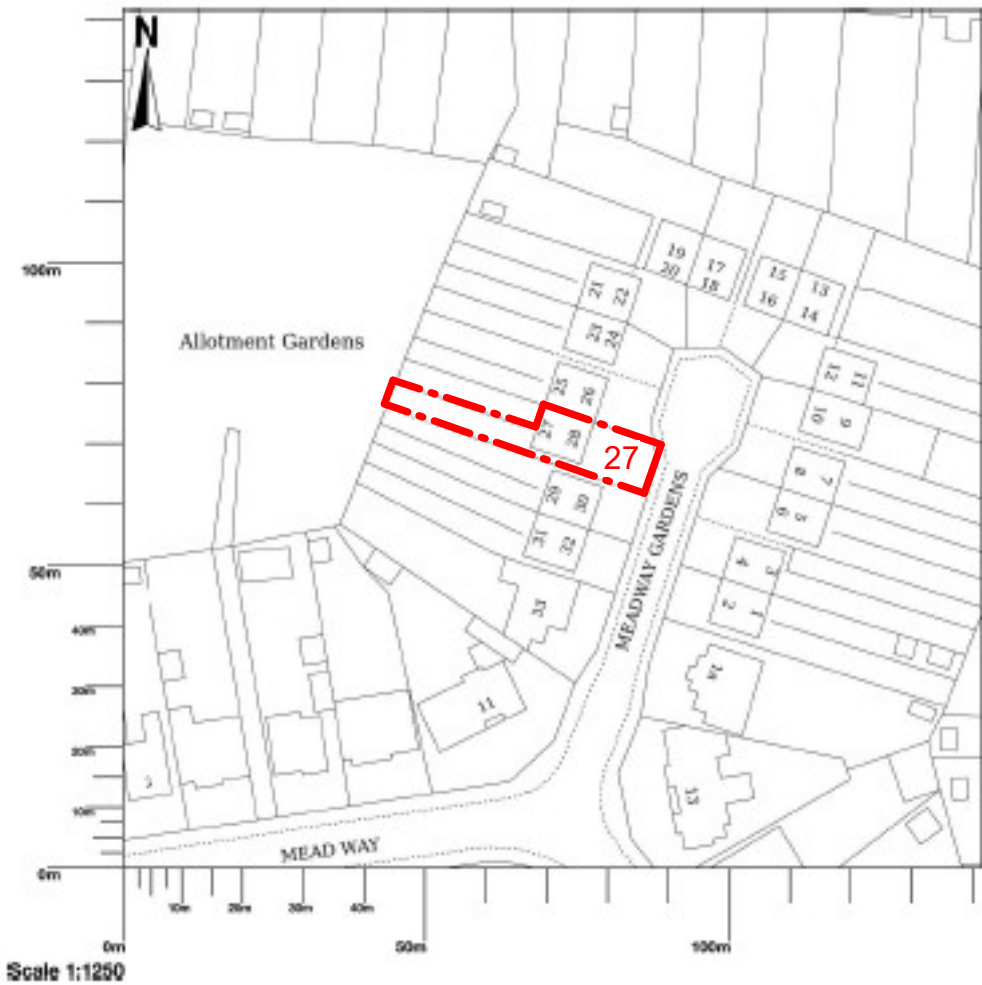

© Crown copyright and database rights 2026 OS 100054135. Map area bounded by: 508800,188049 508942,188191. Produced on 27 January 2026 from the OS National Geographic Database. Supplied by UKPlanningMaps.com. Unique plan reference: p2f/uk/1367484/1832664





10 0 10 20 30 40 50
SCALE 1:1250 m

 


P1 Issue for planning		29/01/2026	
No	Description	Date	
PROJECT : 27 Meadway Gardens Ruislip - HA4 7QP		DESCRIPTION : Site Location Plan	
CLIENT : Mr M. Olejniczak		SCALE :	DRAW : GGU
DATE : 29/01/2026 08:34:58		NUMBER : 76-001-RPA	REV : P1

Existing red brick as per image

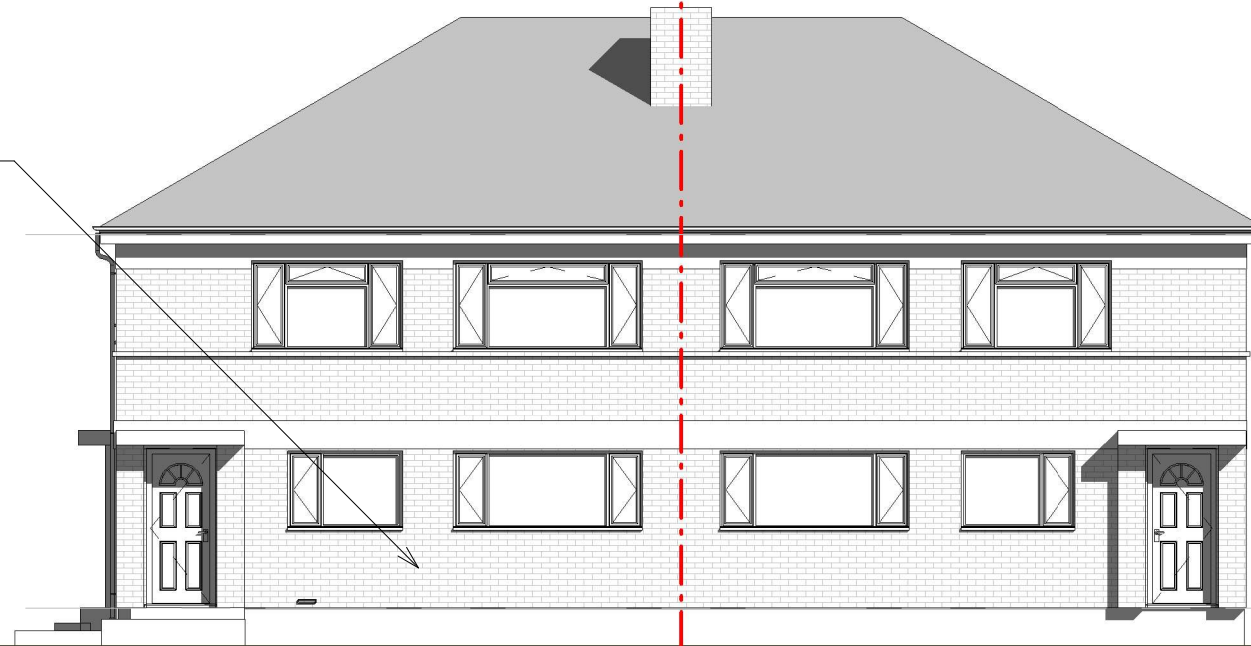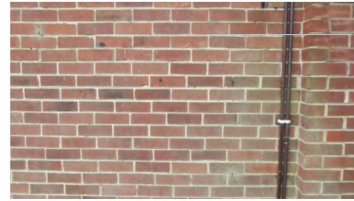



① South East elevation
1 : 100

New Silicone Render - EWI Pro
Nano Drex Silicone Render
(EWI-077) Magnolia as per image

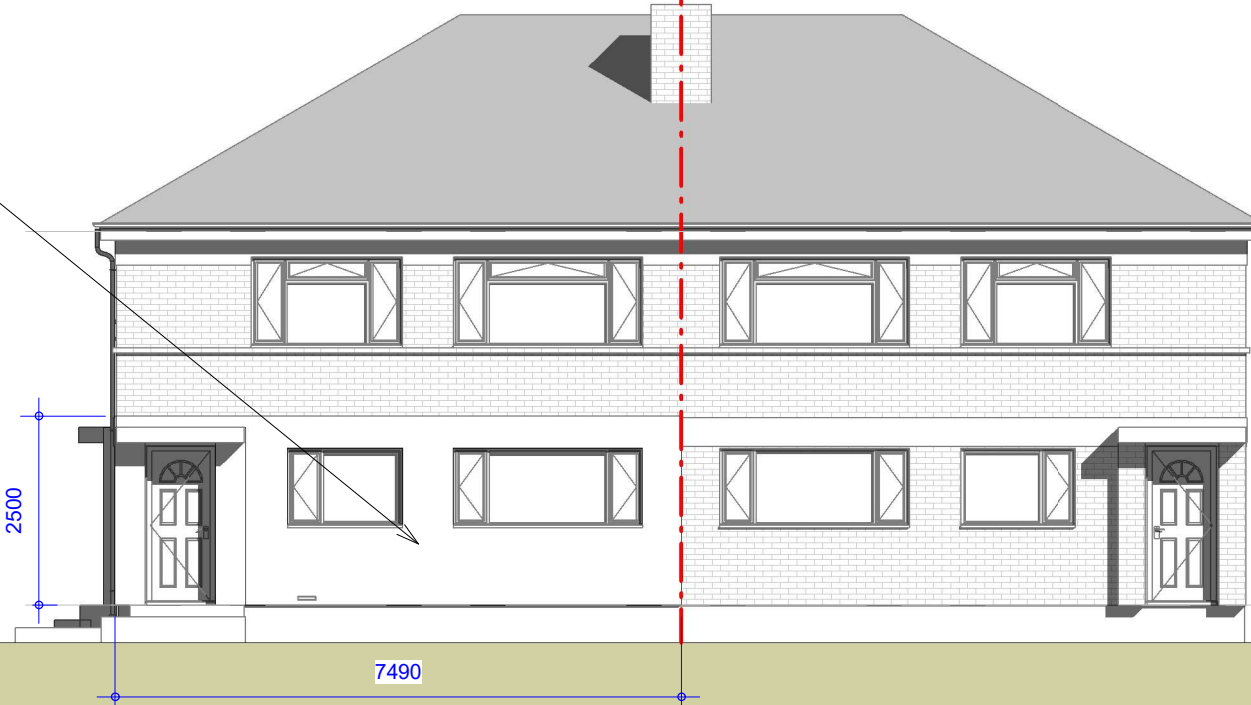

② South East elevation Proposed
1 : 100

1 0 1 2 3 4 5
SCALE 1:100 m

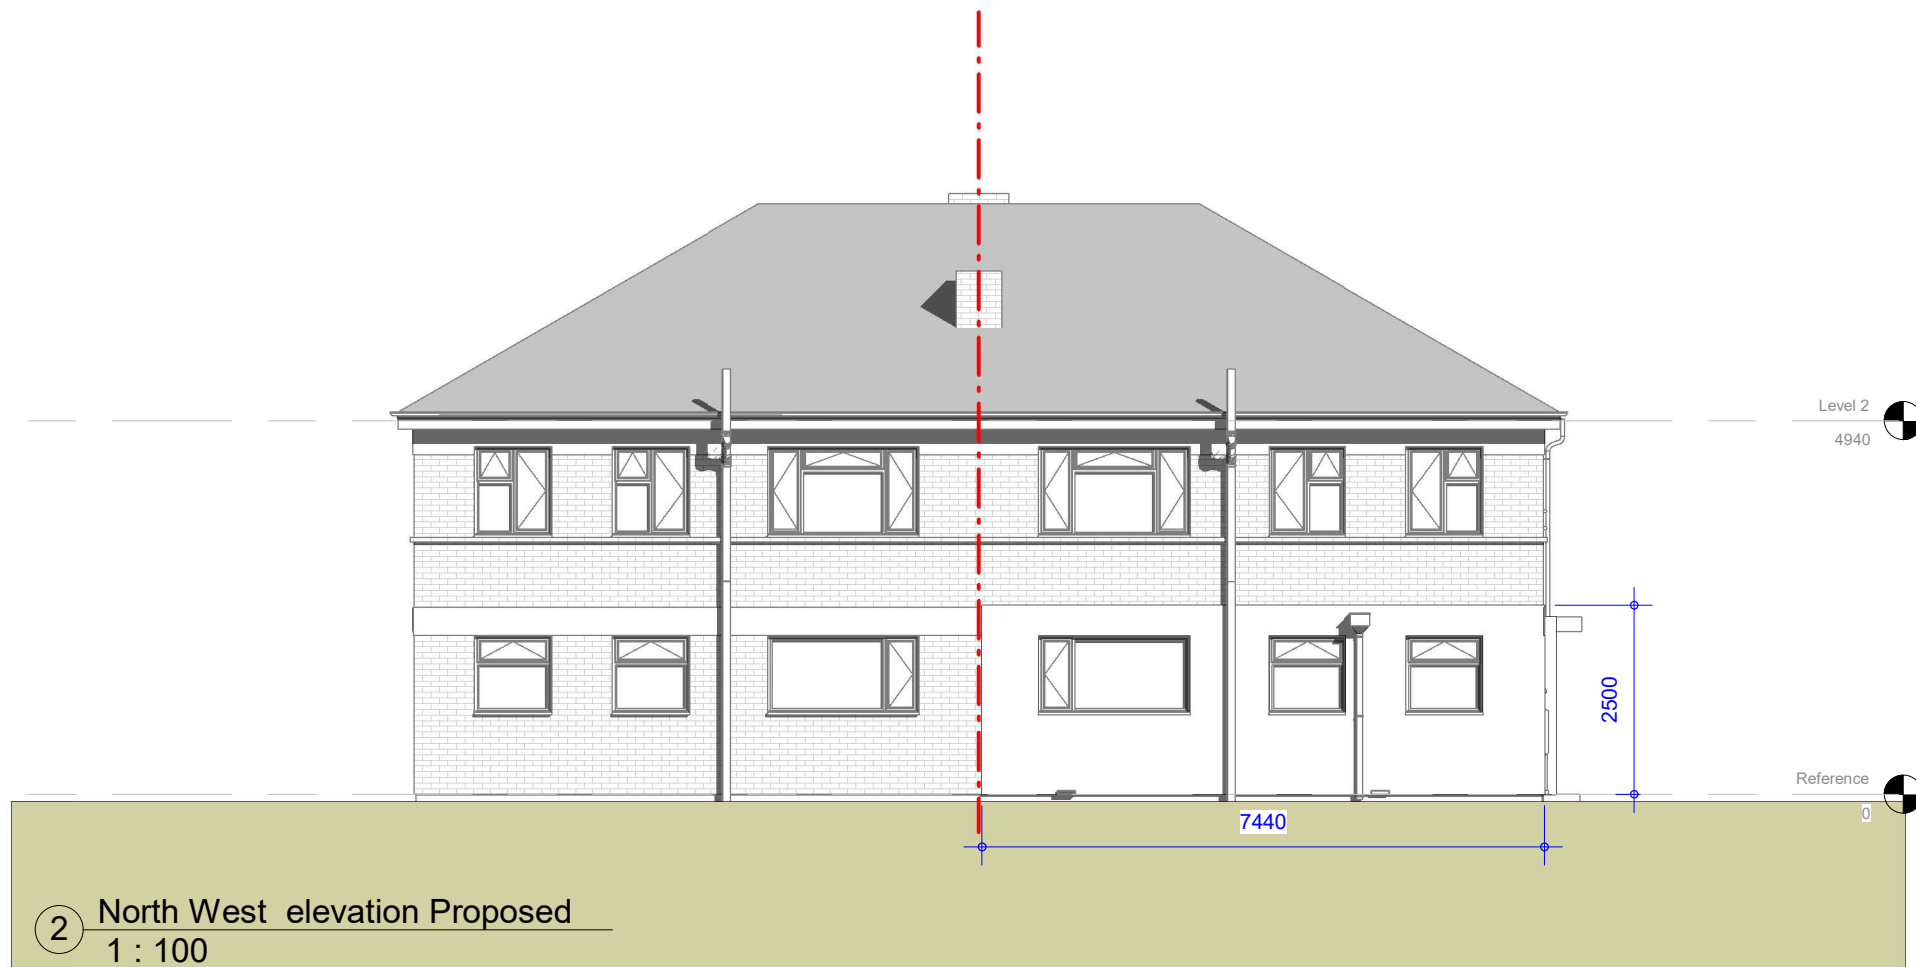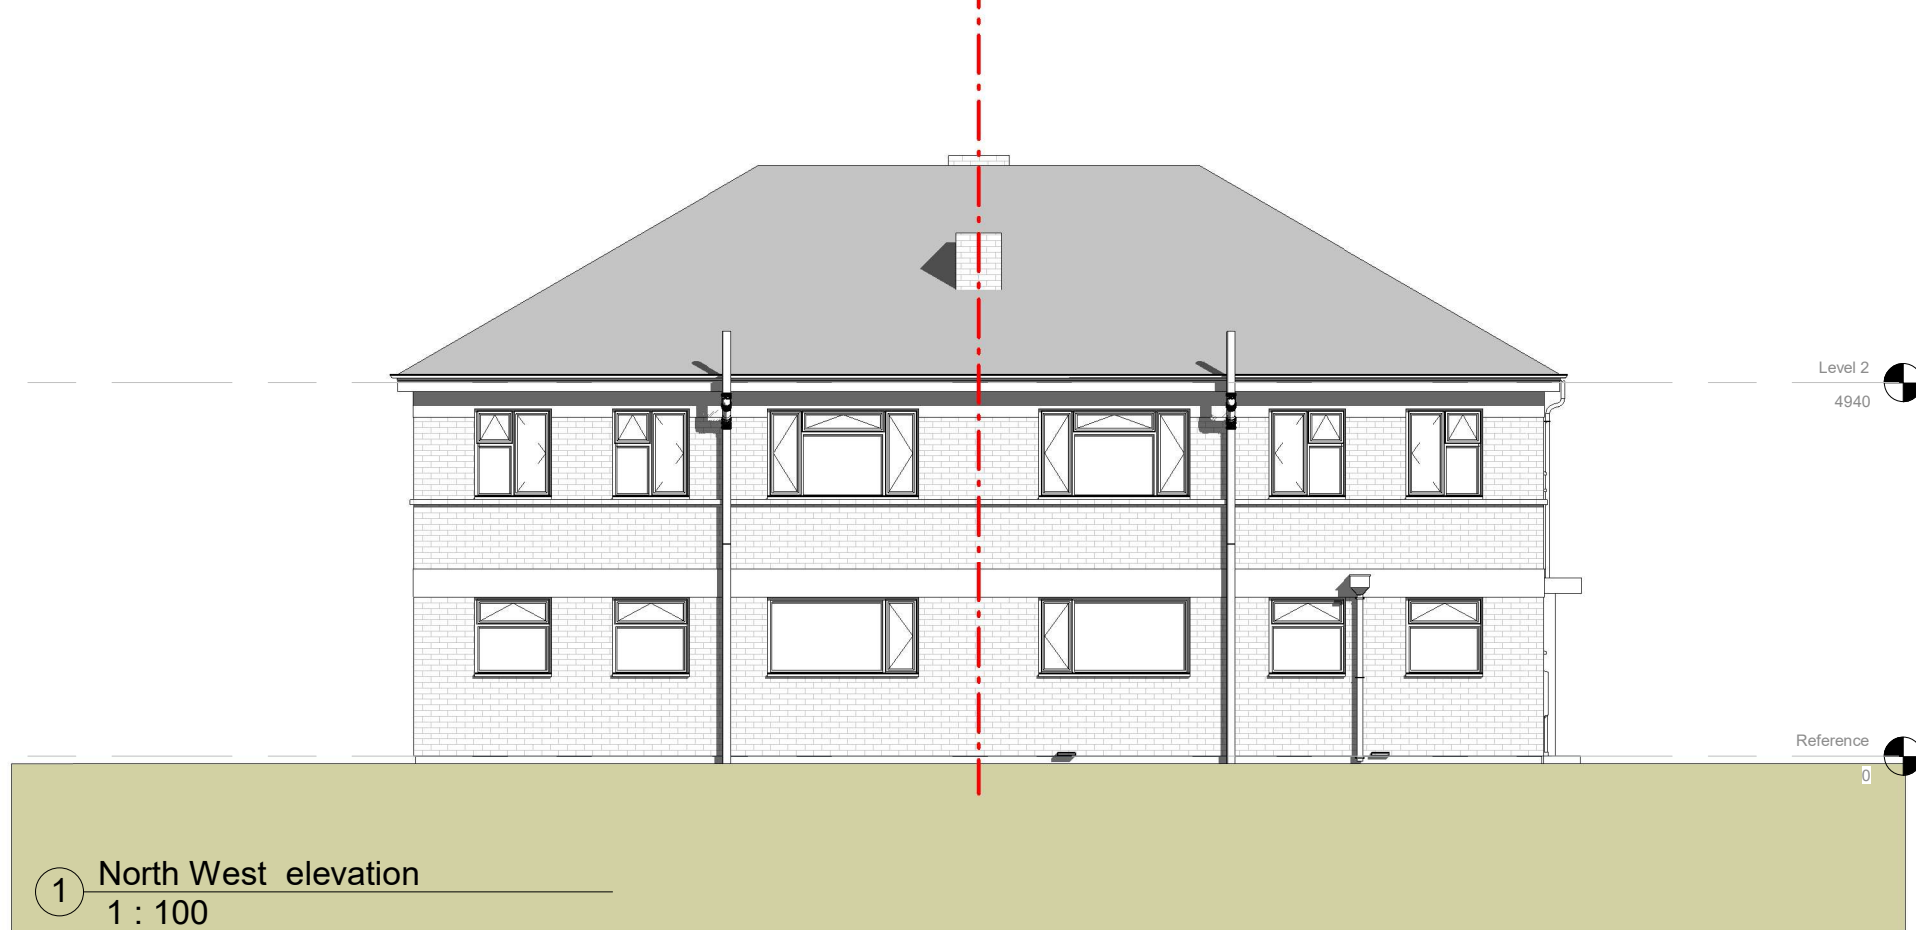



1 0 1 2 3 4 5
SCALE 1:100 m

g u s t a v o g a r c i a u r a n g a a r c h i t e c t - g g u a r c h i t e c t @ g m a i l . c o m - 0 7 9 0 9 0 4 4 2 4 3 - W a l t o n o n T h a m e s K T 1 2 3 D N - S U R R E Y

DRAFT
P1 Issue for planning

29/01/2026

No	Description	Date
PROJECT :	DESCRIPTION :	
27 Meadway Gardens Ruislip - HA4 7QP	North West elevation	
CLIENT : Mr M. Olejniczak	SCALE 1 : 100	DRAW : GGU
DATE : 29/01/2026 08:35:03	NUMBER : 76-003-RPA	REV : P1

 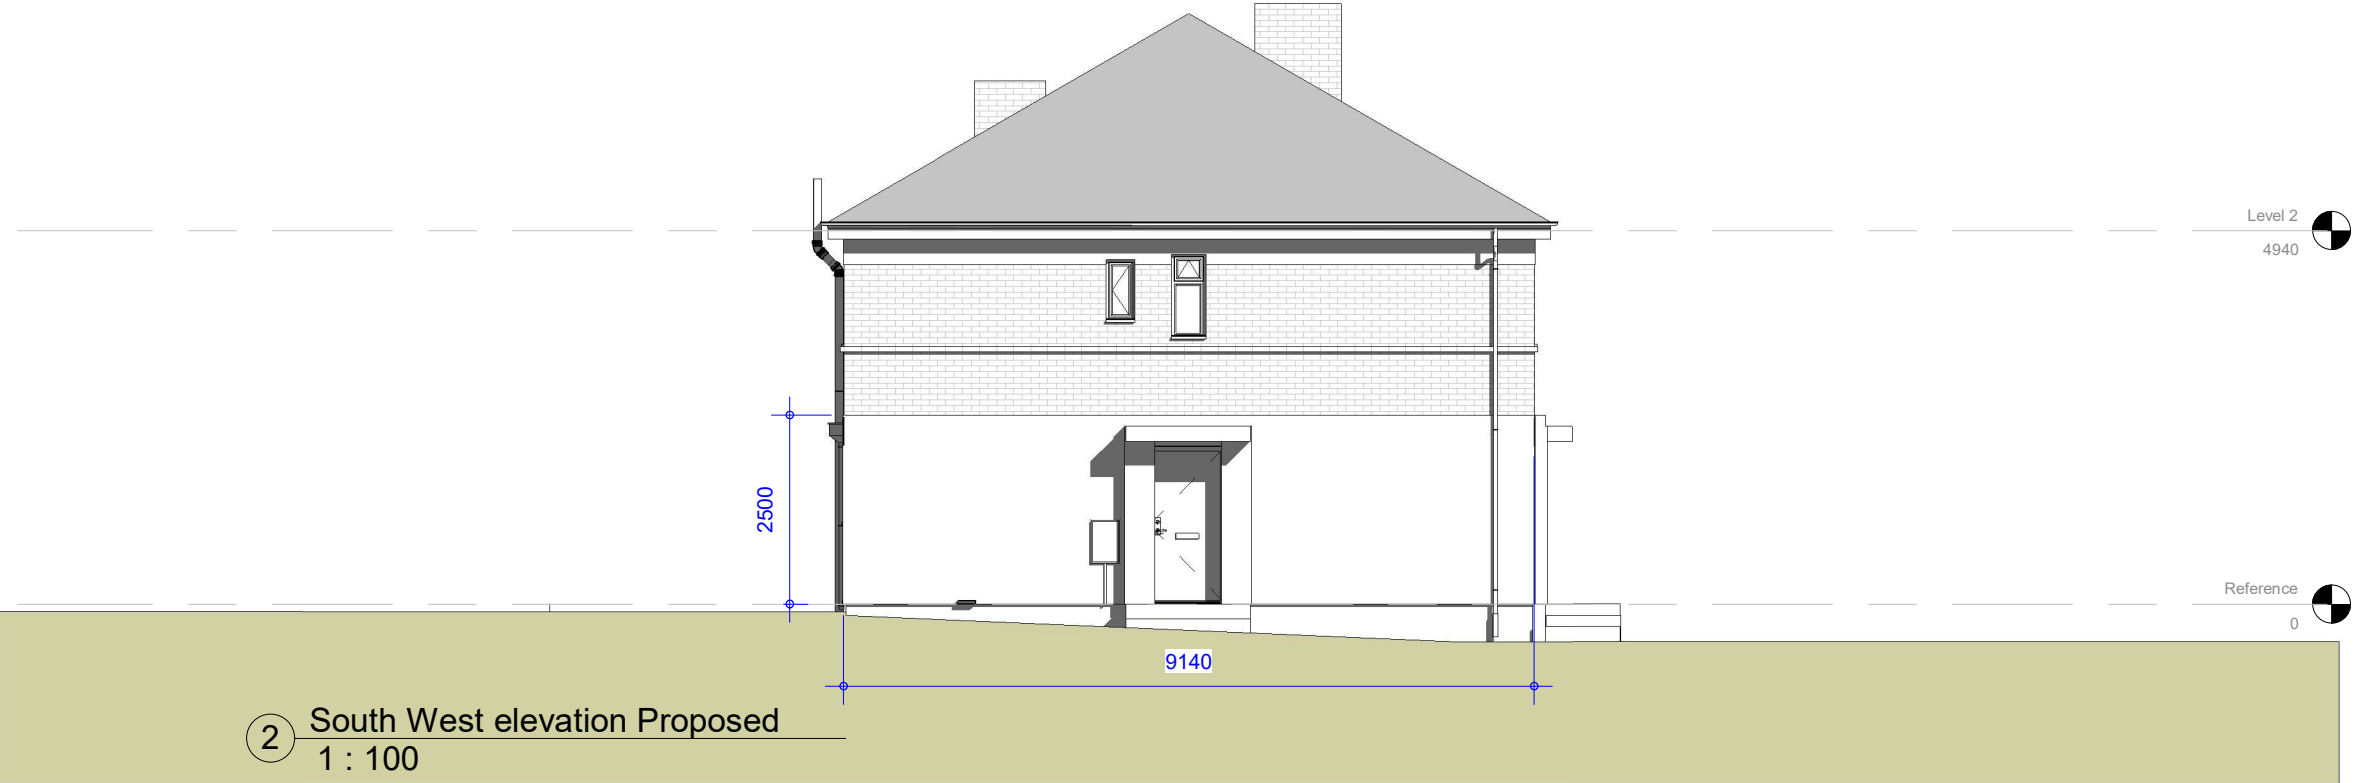

P1	Issue for planning	29/01/2026
No	Description	Date
PROJECT :	DESCRIPTION :	
27 Meadway Gardens Ruislip - HA4 7QP	South West elevation	
CLIENT : Mr M. Olejniczak	SCALE : 1 : 100	DRAW : GGU
DATE : 29/01/2026 08:35:04	NUMBER : 76-004-RPA	REV : P1