

NOTES :

- Dimensions are not to be scaled from this drawing by contractors. The contractor is requested to check all dimensions before the work started.
- Report any discrepancies to the client or architect before undertaking the work described in the drawings.
- Dimensions are approximate site dimensions and are to be verified by the contractor on site before any fabrication/site works i.e foundations etc occur
- Contractor is responsible for all temporary propping to existing structure




01 - FRONT ELEVATION




02 - LEFT SIDE ELEVATION



03 - REAR ELEVATION

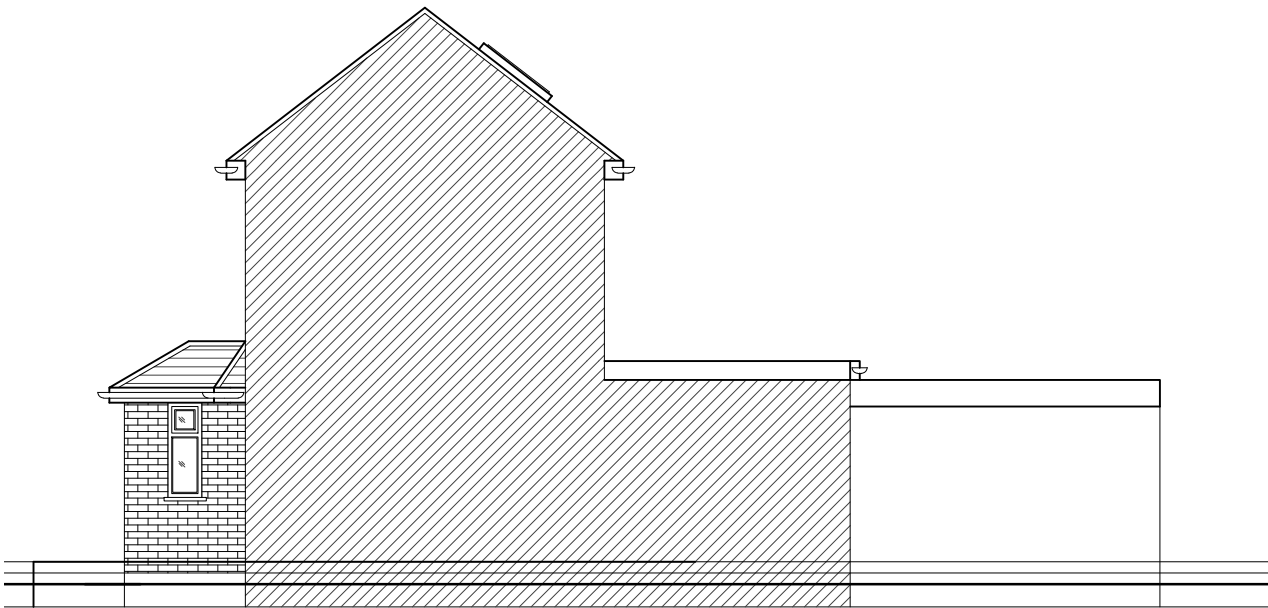

04 - RIGHT SIDE ELEVATION

 

REVISIONS			
NO.	DESCRIPTION	DATE	BY

HOUSE-HOLDER
APPLICATION

DESIGN ENDEAVOURS LTD
M: 07824773079, 07969580774
E: design.endeavour@gmail.com

Project 145 FALLING LANE, WESTDRAYTON
LONDON, UB7 8AG

Title EXISTING ELEVATIONS

Scale 1:100@A3	Drawn FA	Approved	Date FEB-24
Job No. DE-1026/23	Drawing No. PH-145FL-03	Rev. 0	