

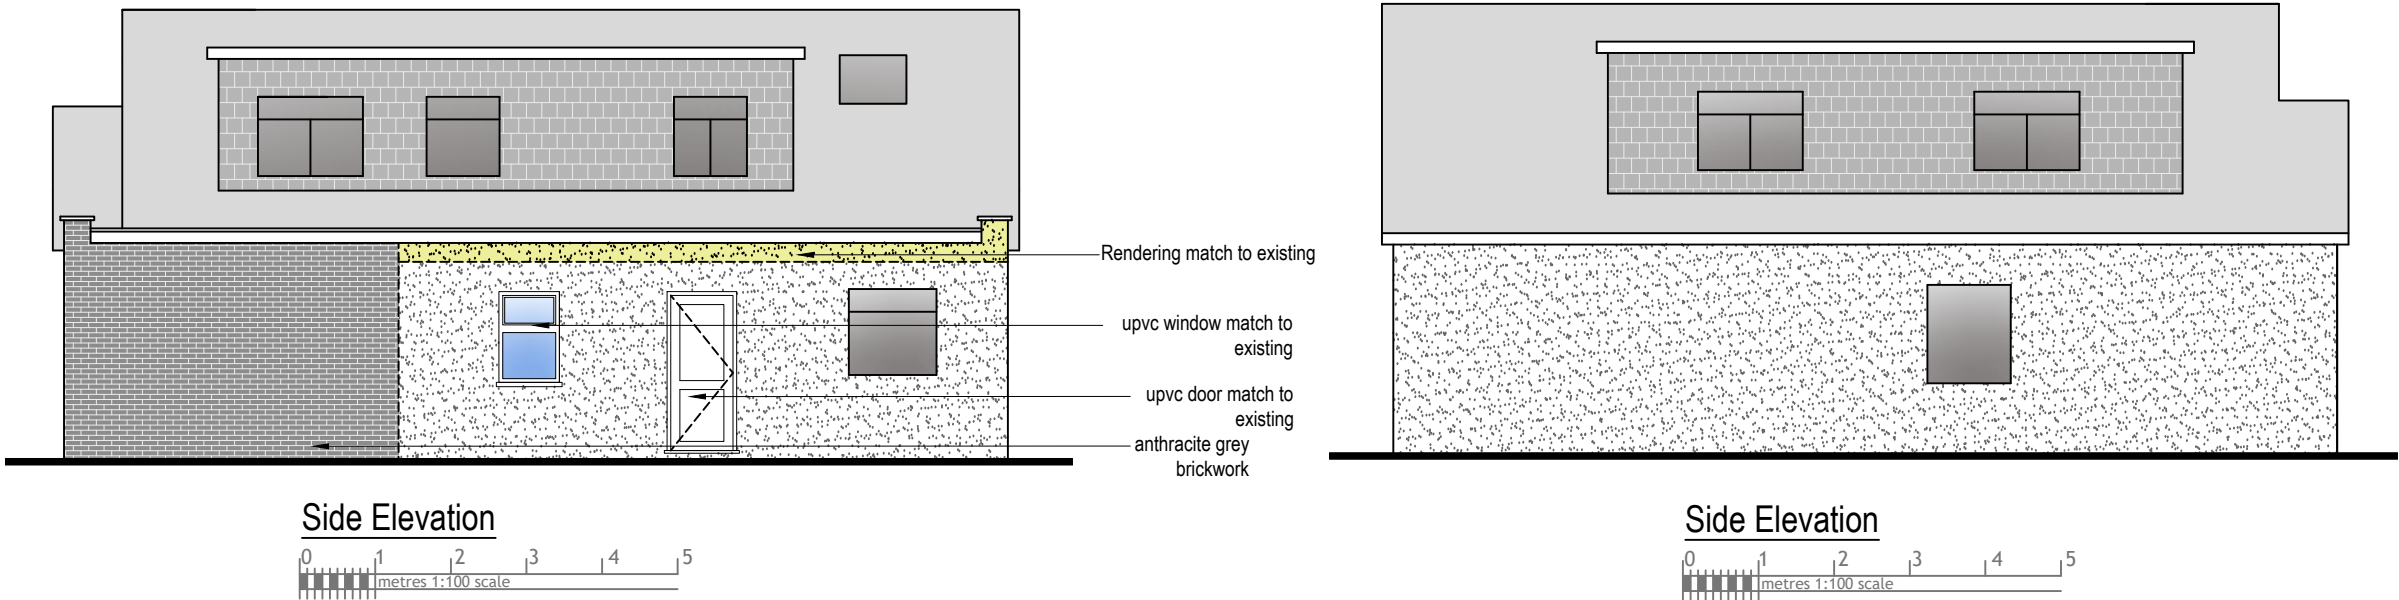
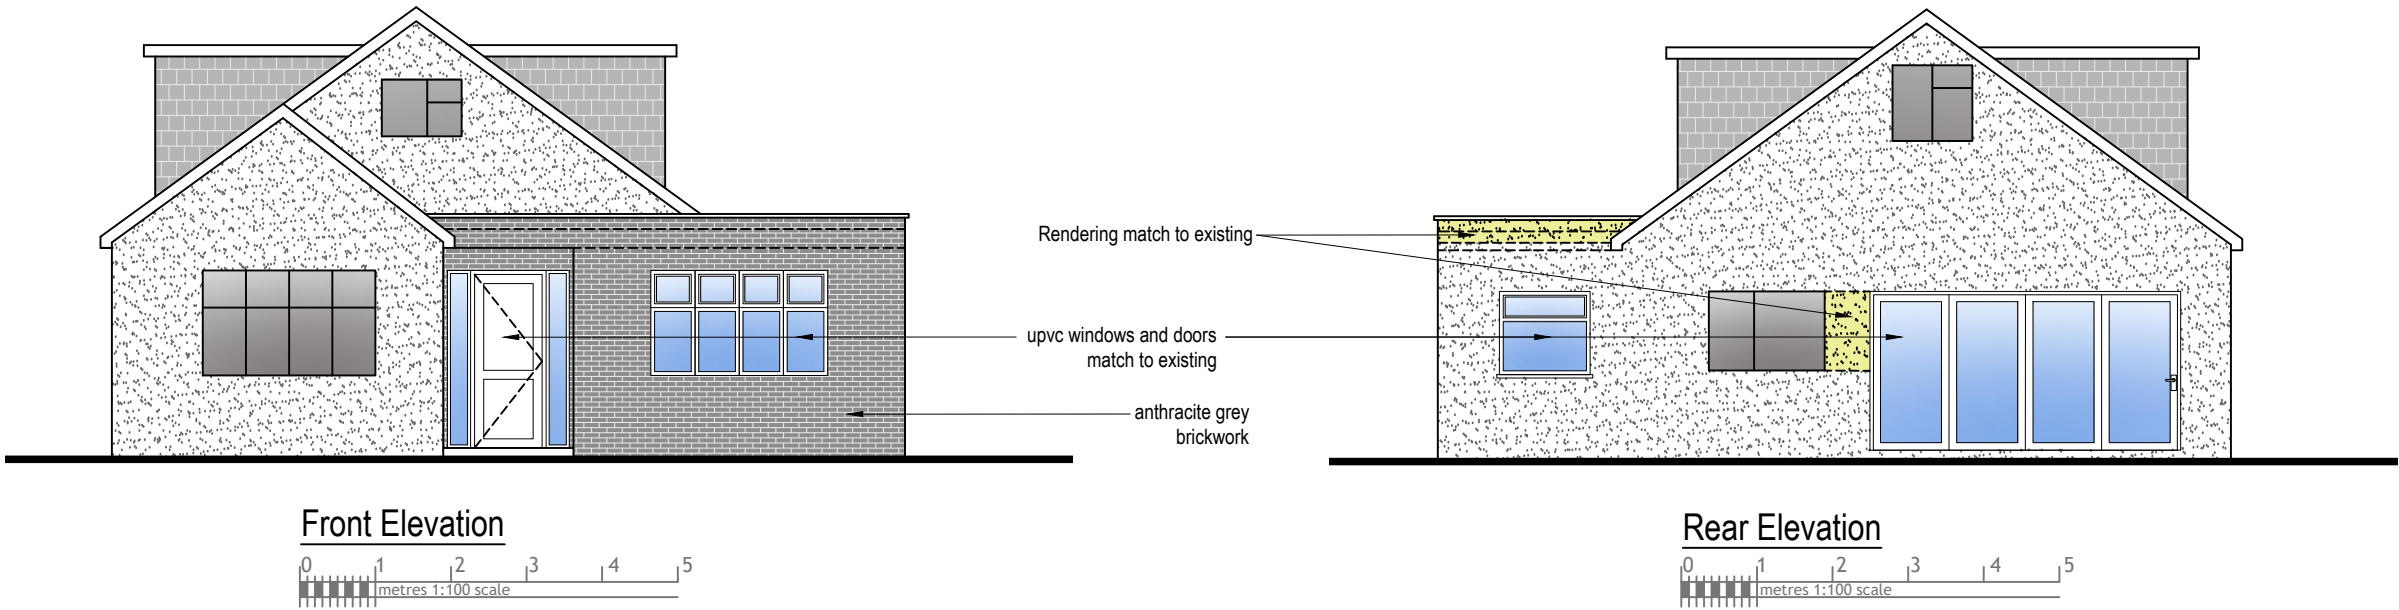


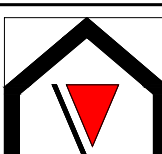



- NOTE:
- ANY WINDOW INSERTED ON WALL OR ROOF SLOPE FORMING A SIDE ELEVATION OF THE DWELLING SHALL BE:
1. OBSECURE P GLAZED
 2. NON- OPENING UNLESS THE PARTS OF THE WINDOW WHICH CAN BE OPENED ARE MORE THAN 1.7 METERS ABOVE THE FLOOR OF THE ROOM IN WHICH THE WINDOW IS INSTALLED.
 3. ROOF WINDOWS WILL NOT PROTRUDE MORE THAN 150MM

Rev Date Comments



 V - Design	Dimensions to be verified on site DO NOT SCALE FROM THIS DRAWING. Any areas indicated on this drawing are for guidance only. No responsibility is taken for their accuracy.	Site Address:	Title:				Drawn By:	JM
	This drawing is the property of V-DESIGN CAD Services Ltd Copyright is reserved by them and the drawing is issued on the condition that it is not copied, reproduced, retained or disclosed to any unauthorized person, either wholly or in part without the consent in writing of V-DESIGN CAD Services Ltd Email: vishal.p@vdesigncad.co.uk Mobile: 07971083395	42 Halford Road, Ickenham, UB10 8PZ	Proposed Elevations				Job Ref:	23100V
			Scale:	1:100	Paper Size:	A3	Date:	Aug 2023
						Drawing No.	PL - 06	

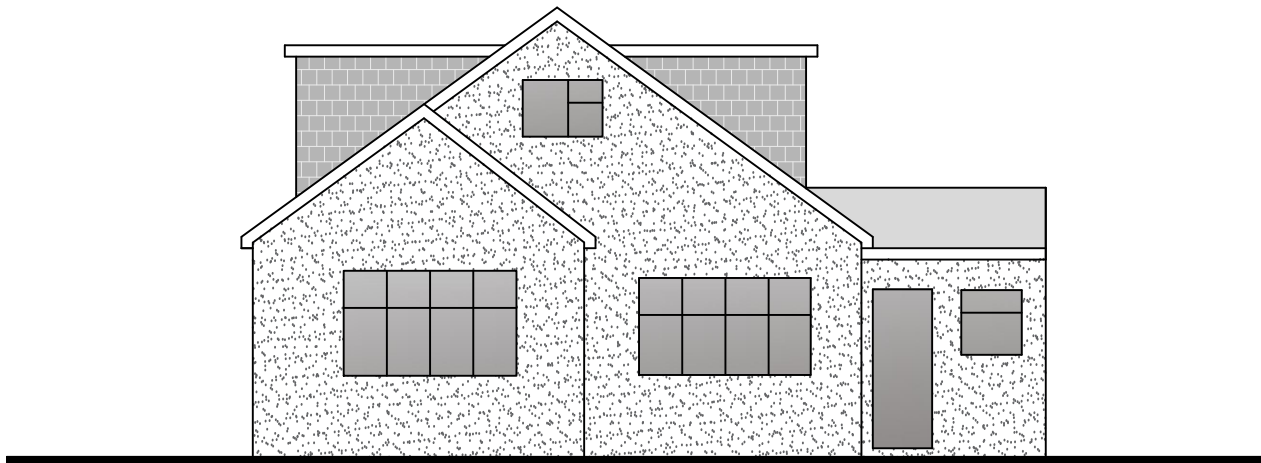



Front Elevation

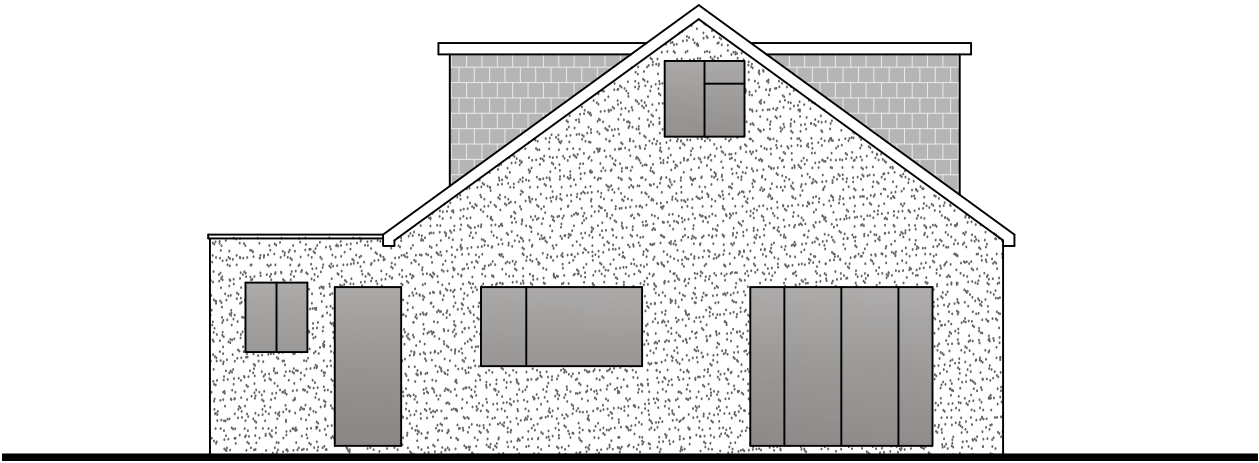 


Rear Elevation

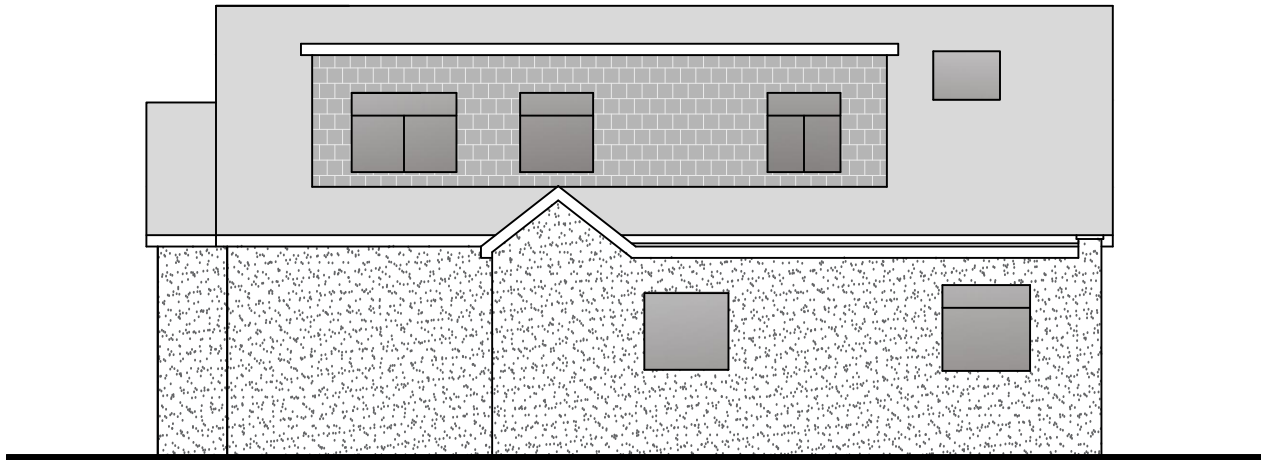 

Side Elevation

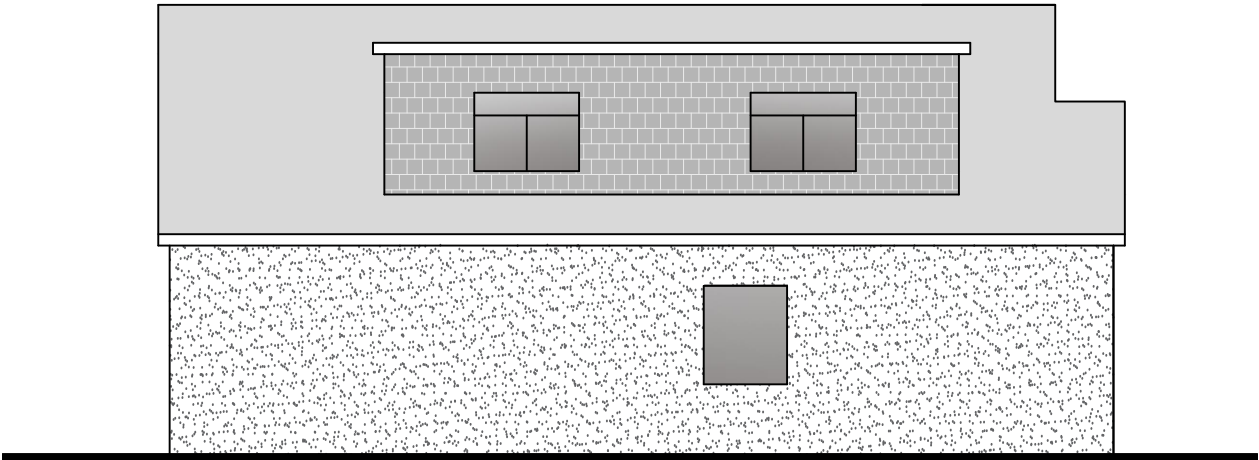 

Side Elevation

 

Rev Date Comments



Dimensions to be verified on site
DO NOT SCALE FROM THIS DRAWING.
Any areas indicated on this drawing are for guidance only.
No responsibility is taken for their accuracy.

This drawing is the property of **V-DESIGN CAD Services Ltd** Copyright is reserved by them and the drawing is issued on the condition that it is not copied, reproduced, retained or disclosed to any unauthorized person, either wholly or in part without the consent in writing of **V-DESIGN CAD Services Ltd**

Email: vishal.p@vdesigncad.co.uk Mobile: 07971083395

Site Address:

42 Halford Road,
Ickenham,
UB10 8PZ

Title:

Existing Elevations

Scale:

1:100

Paper Size:


A3

Drawn By: VG

Job Ref: 23100V

Date: Aug 2023

Drawing No. PL - 03

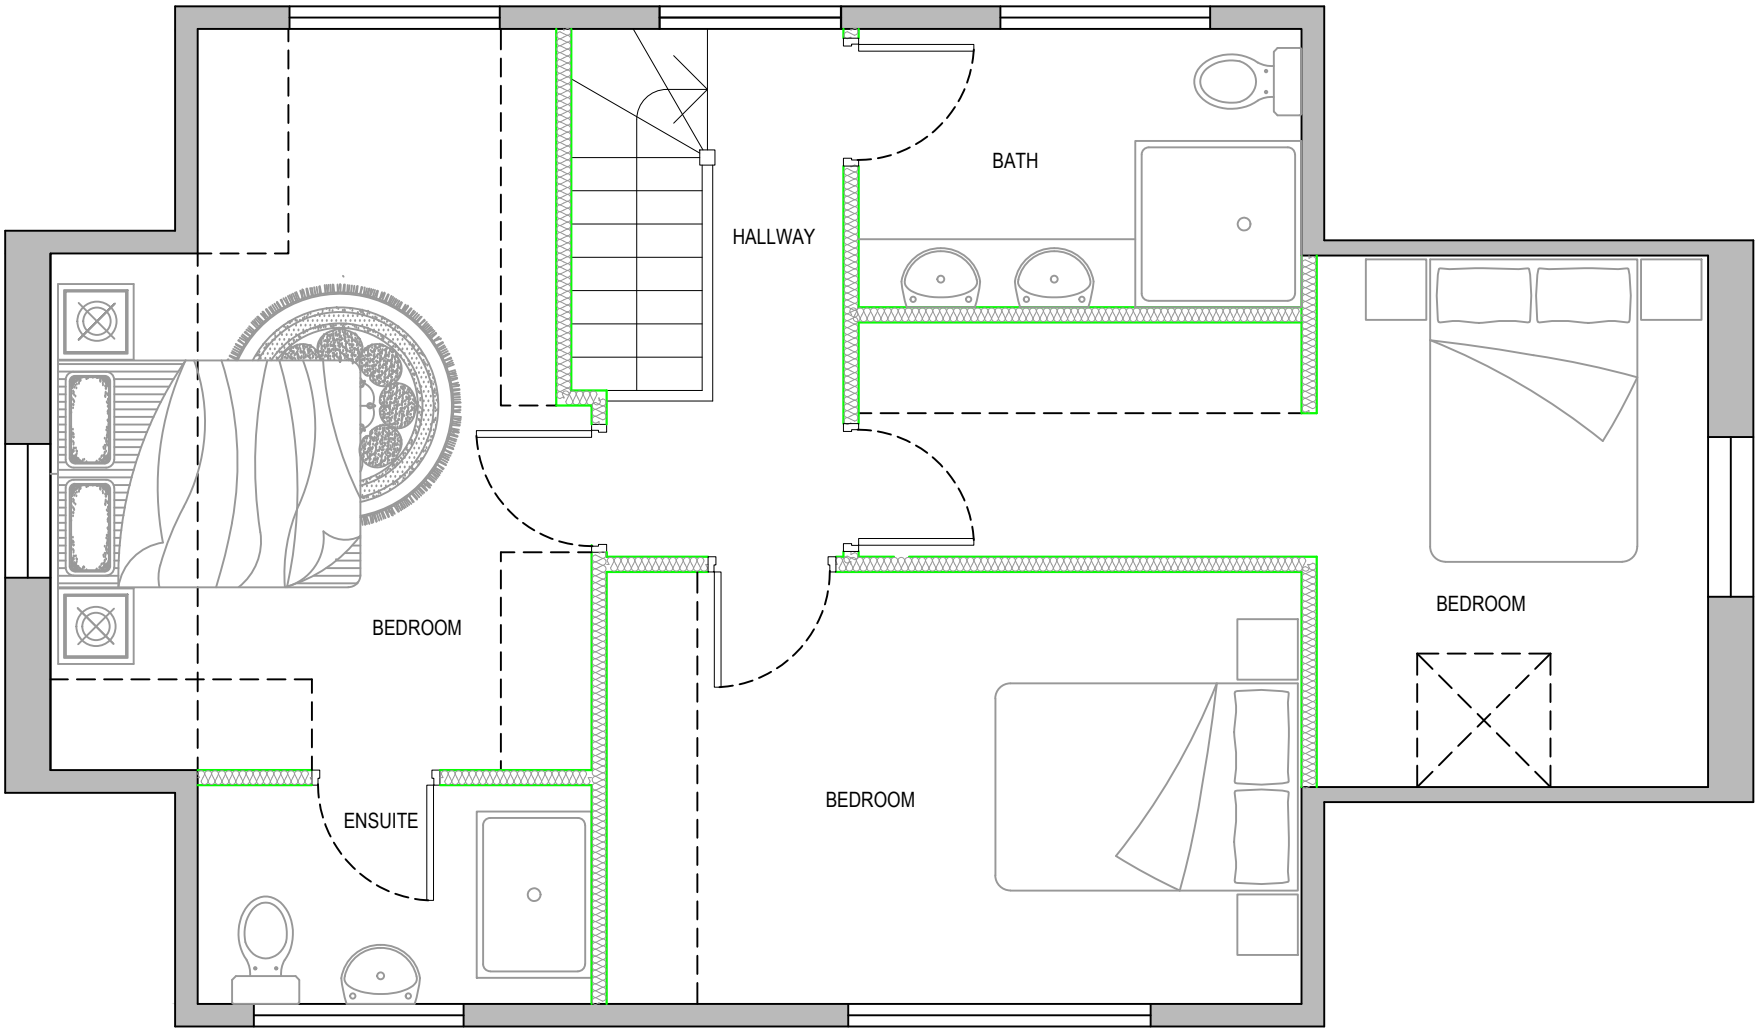

Proposed Loft Plan




Rev Date Comments



Dimensions to be verified on site
DO NOT SCALE FROM THIS DRAWING.
Any areas indicated on this drawing are for guidance only.
No responsibility is taken for their accuracy.

This drawing is the property of **V-DESIGN CAD Services Ltd** Copyright is reserved by them and the drawing is issued on the condition that it is not copied, reproduced, retained or disclosed to any unauthorized person, either wholly or in part without the consent in writing of **V-DESIGN CAD Services Ltd**
Email: vishal.p@vdesigncad.co.uk Mobile: 07971083395

Site Address:		Title:		Drawn By: VG	
42 Halford Road, Ickenham, UB10 8PZ		Proposed Loft Plan		Job Ref: 23100V	
Scale:	1:50	Paper Size:	A3	Date:	Aug 2023
				Drawing No.	PL - 05

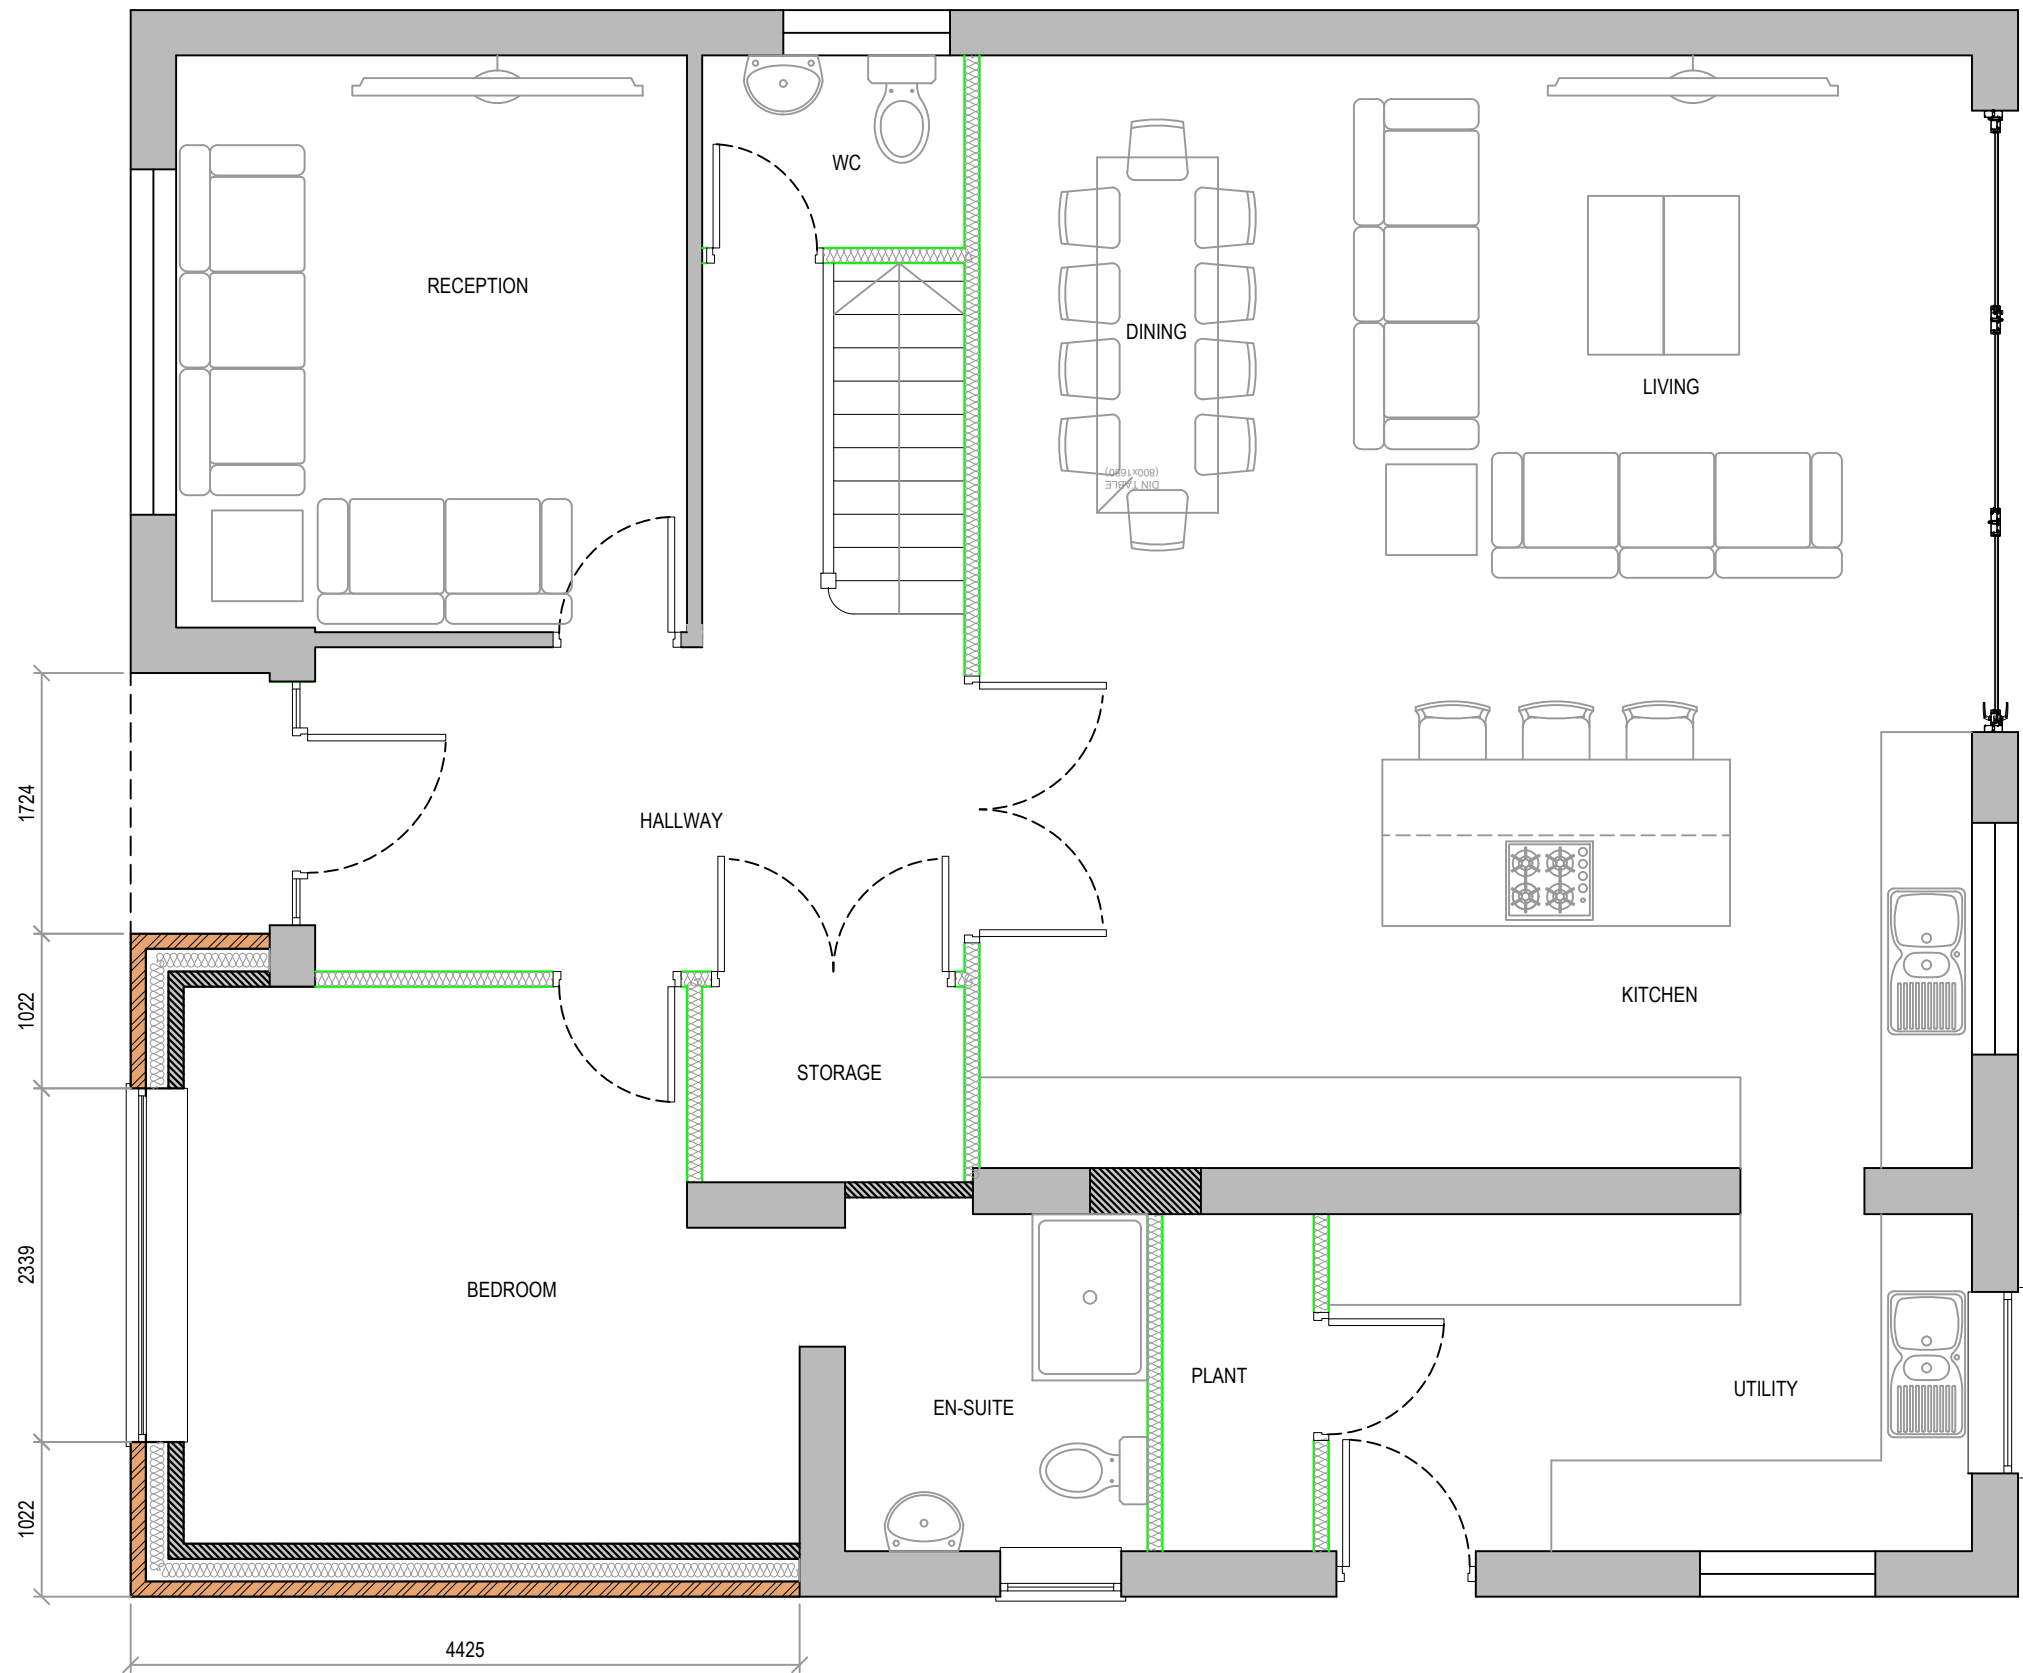

Proposed Ground Floor Plan



Rev Date Comments



Dimensions to be verified on site
DO NOT SCALE FROM THIS DRAWING.
Any areas indicated on this drawing are for guidance only.
No responsibility is taken for their accuracy.

This drawing is the property of **V-DESIGN CAD Services Ltd** Copyright is reserved by them and the drawing is issued on the condition that it is not copied, reproduced, retained or disclosed to any unauthorized person, either wholly or in part without the consent in writing of **V-DESIGN CAD Services Ltd**
Email: vishal.p@vdesigncad.co.uk Mobile: 07971083395

Site Address:

42 Halford Road,
Ickenham,
UB10 8PZ

Title:

Proposed Ground Floor Plan

Scale:

1:50

Paper Size:


A3

Drawn By: VG



Job Ref: 23100V

Date: Aug 2023


Drawing No. PL - 04

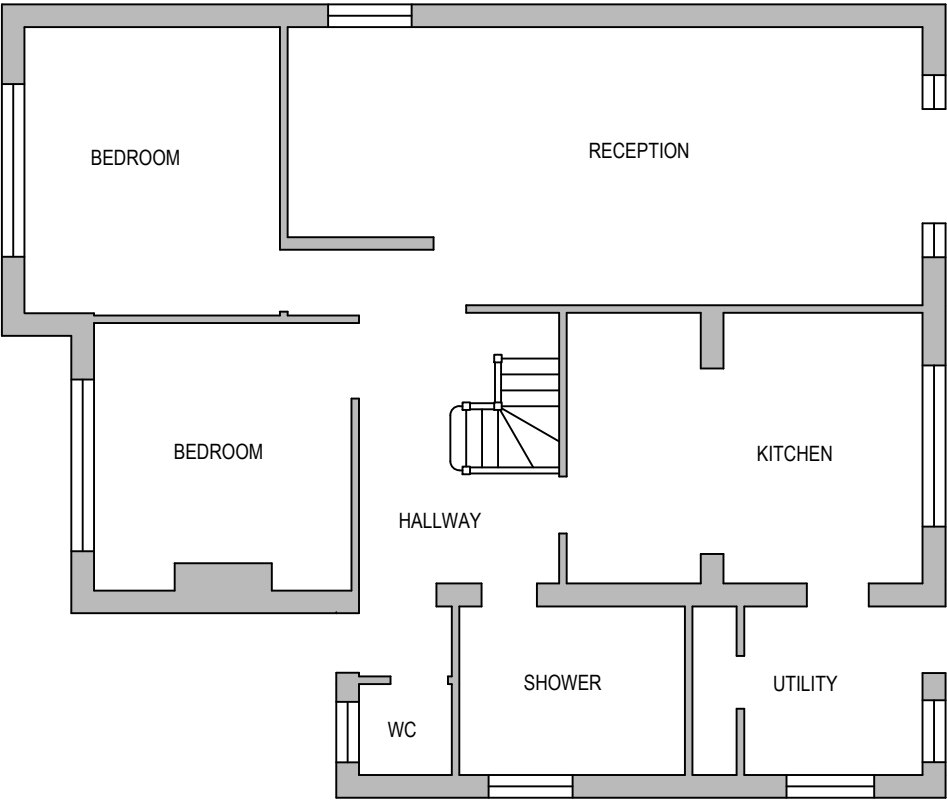

Existing Ground Floor Plan

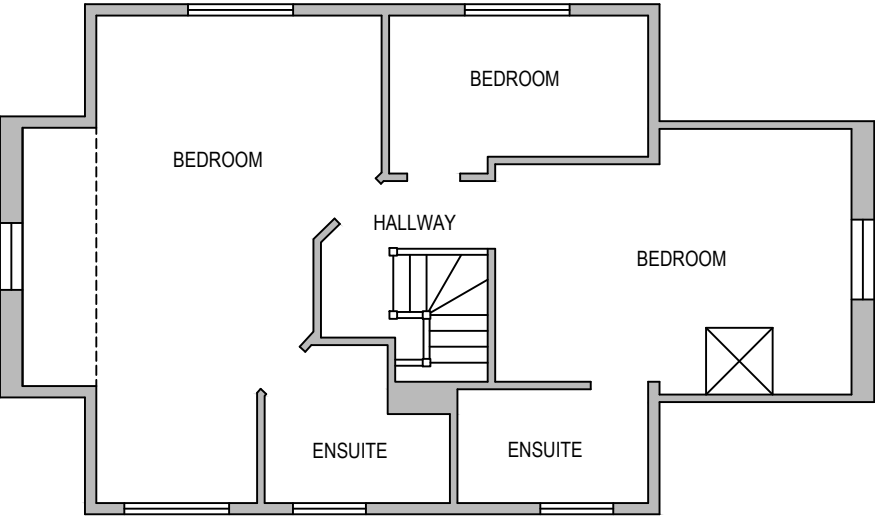 

Existing Loft Plan

 

Rev Date Comments



Dimensions to be verified on site
DO NOT SCALE FROM THIS DRAWING.
Any areas indicated on this drawing are for guidance only.
No responsibility is taken for their accuracy.

This drawing is the property of **V-DESIGN CAD Services Ltd** Copyright is reserved by them and the drawing is issued on the condition that it is not copied, reproduced, retained or disclosed to any unauthorized person, either wholly or in part without the consent in writing of **V-DESIGN CAD Services Ltd**

Email: vishal.p@vdesigncad.co.uk Mobile: 07971083395

Site Address:

42 Halford Road,
Ickenham,
UB10 8PZ

Title:

Existing Ground Floor and Loft Plan

Scale:

1:100

Paper Size:

A3

Drawn By:

VG

Job Ref:

23100V

Date:

Aug 2023

Drawing No.


PL - 02



Block Plan



Site Location

 

Rev Date Comments



Dimensions to be verified on site
DO NOT SCALE FROM THIS DRAWING.
Any areas indicated on this drawing are for guidance only.
No responsibility is taken for their accuracy.

This drawing is the property of **V-DESIGN CAD Services Ltd** Copyright is reserved by them and the drawing is issued on the condition that it is not copied, reproduced, retained or disclosed to any unauthorized person, either wholly or in part without the consent in writing of **V-DESIGN CAD Services Ltd**


Email: vishal.p@vdesigncad.co.uk Mobile: 07971083395

Site Address:

42 Halford Road,
Ickenham,
UB10 8PZ

Title:

Block and Location Plans

 

Scale:

1:500, 1:1250

Paper Size:

A3

Drawn By: VG
Job Ref: 23100V
Date: Aug 2023
Drawing No. PL - 01