


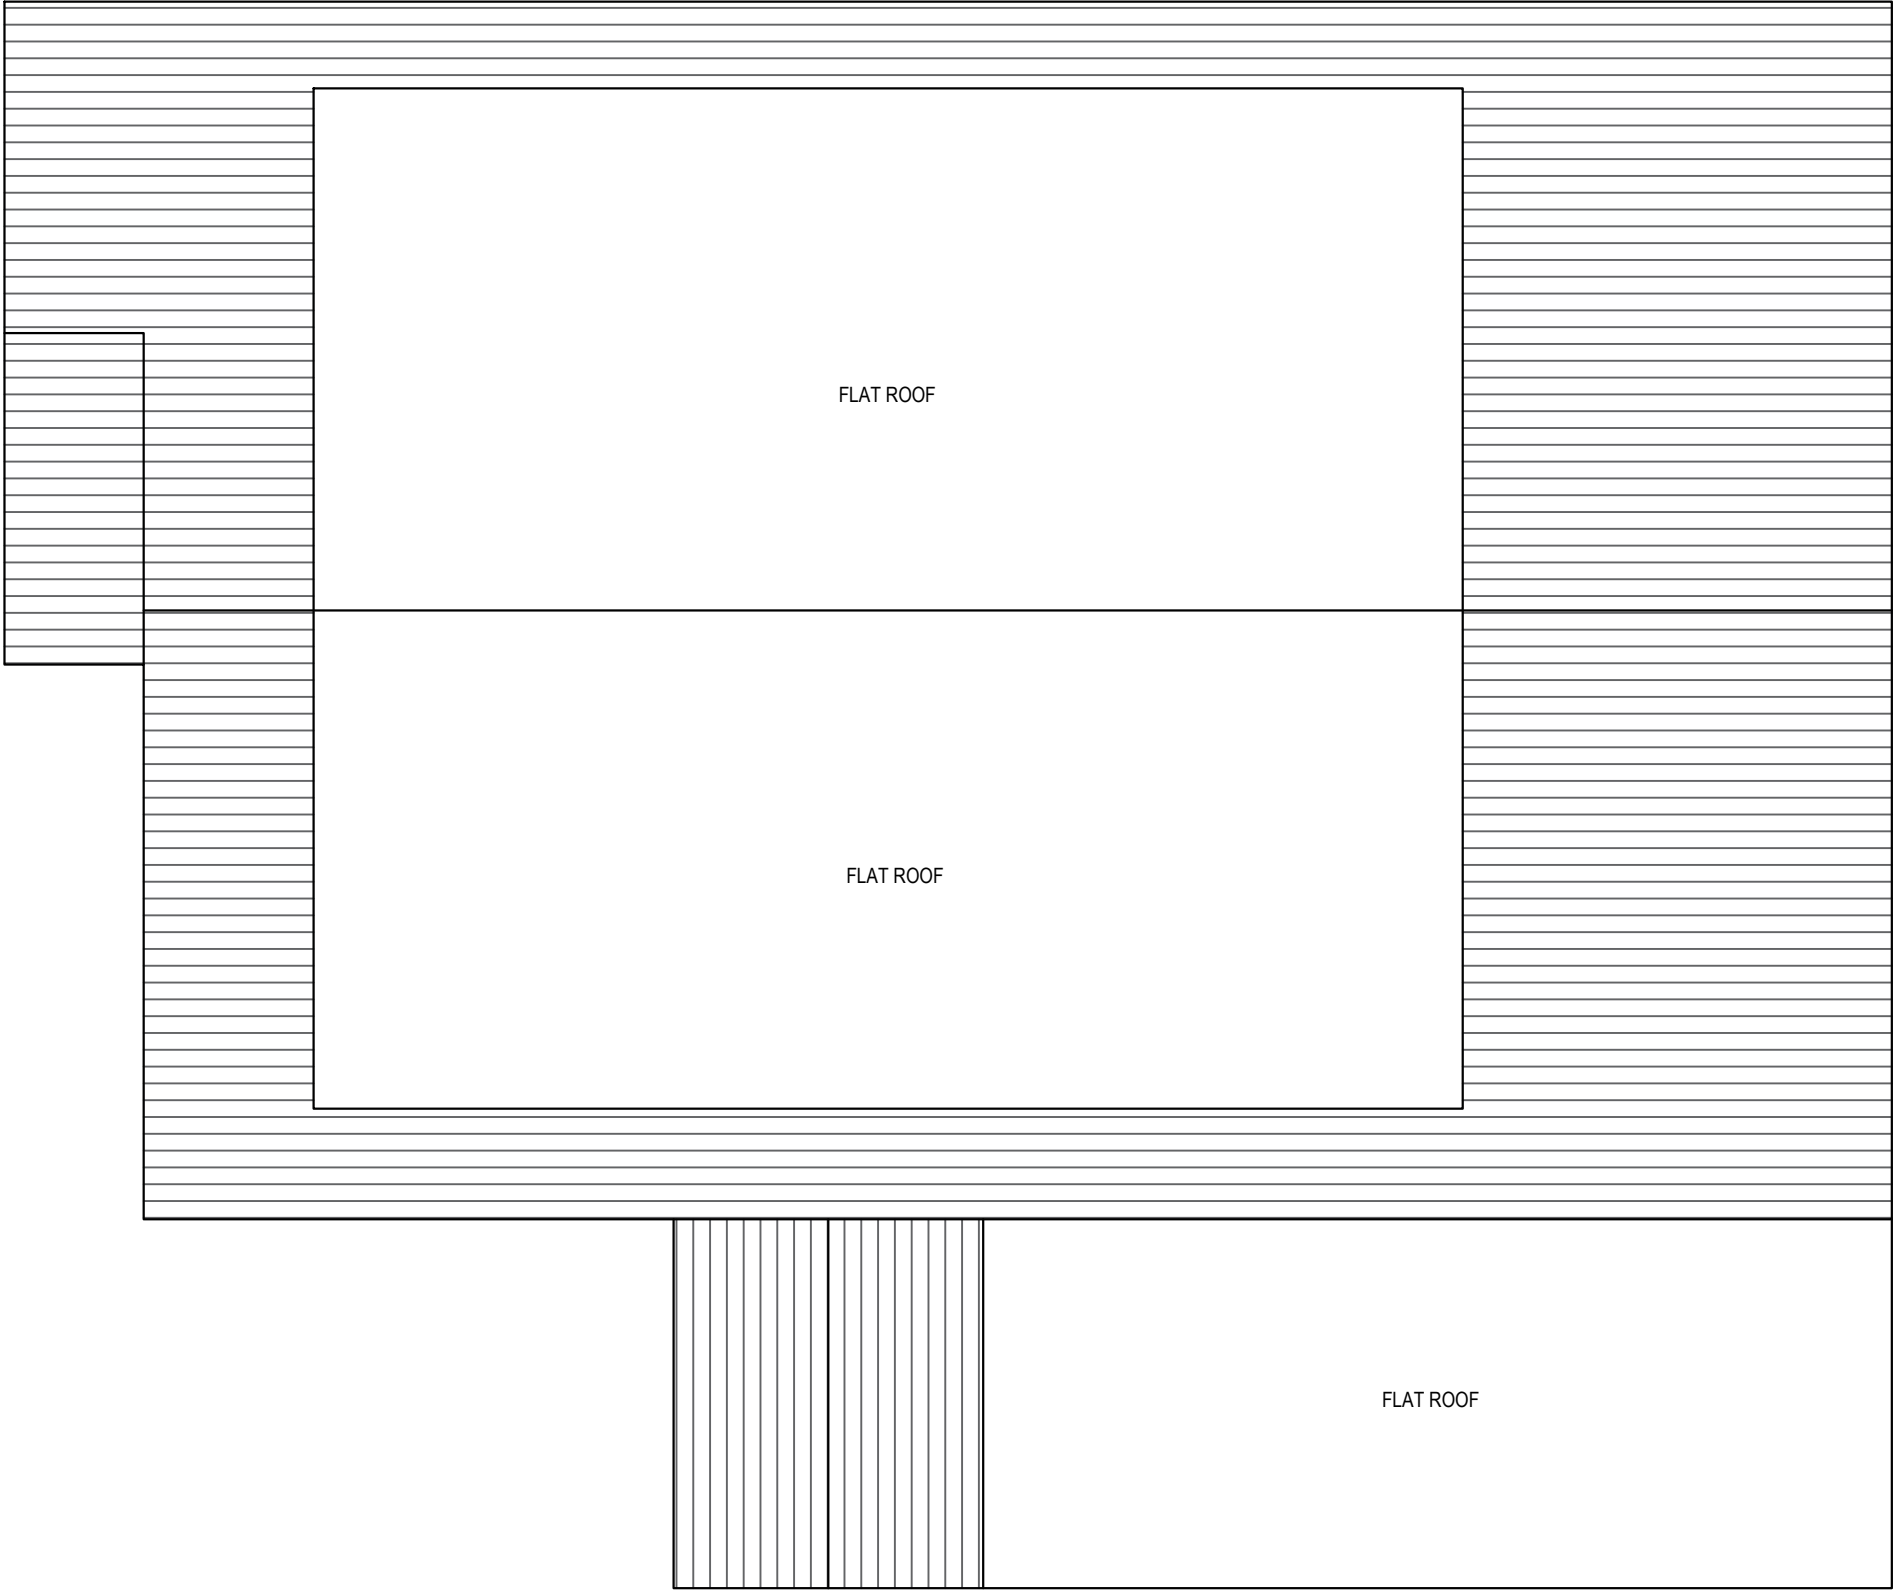

Existing Roof Plan



Rev Date Comments



Dimensions to be verified on site
DO NOT SCALE FROM THIS DRAWING.
Any areas indicated on this drawing are for guidance only.
No responsibility is taken for their accuracy.

This drawing is the property of **V-DESIGN CAD Services Ltd** Copyright is reserved by them and the drawing is issued on the condition that it is not copied, reproduced, retained or disclosed to any unauthorized person, either wholly or in part without the consent in writing of **V-DESIGN CAD Services Ltd**

Email: vishal.p@vdesigncad.co.uk Mobile: 07971083395

Site Address:


42 Halford Road,
Ickenham,
UB10 8PZ

Title:


Existing Roof Plan

Scale:	1:50	Paper Size:	A3
--------	------	-------------	----

Drawn By:	JM
Job Ref:	23100V
Date:	Oct 2023
Drawing No.	PL - 08

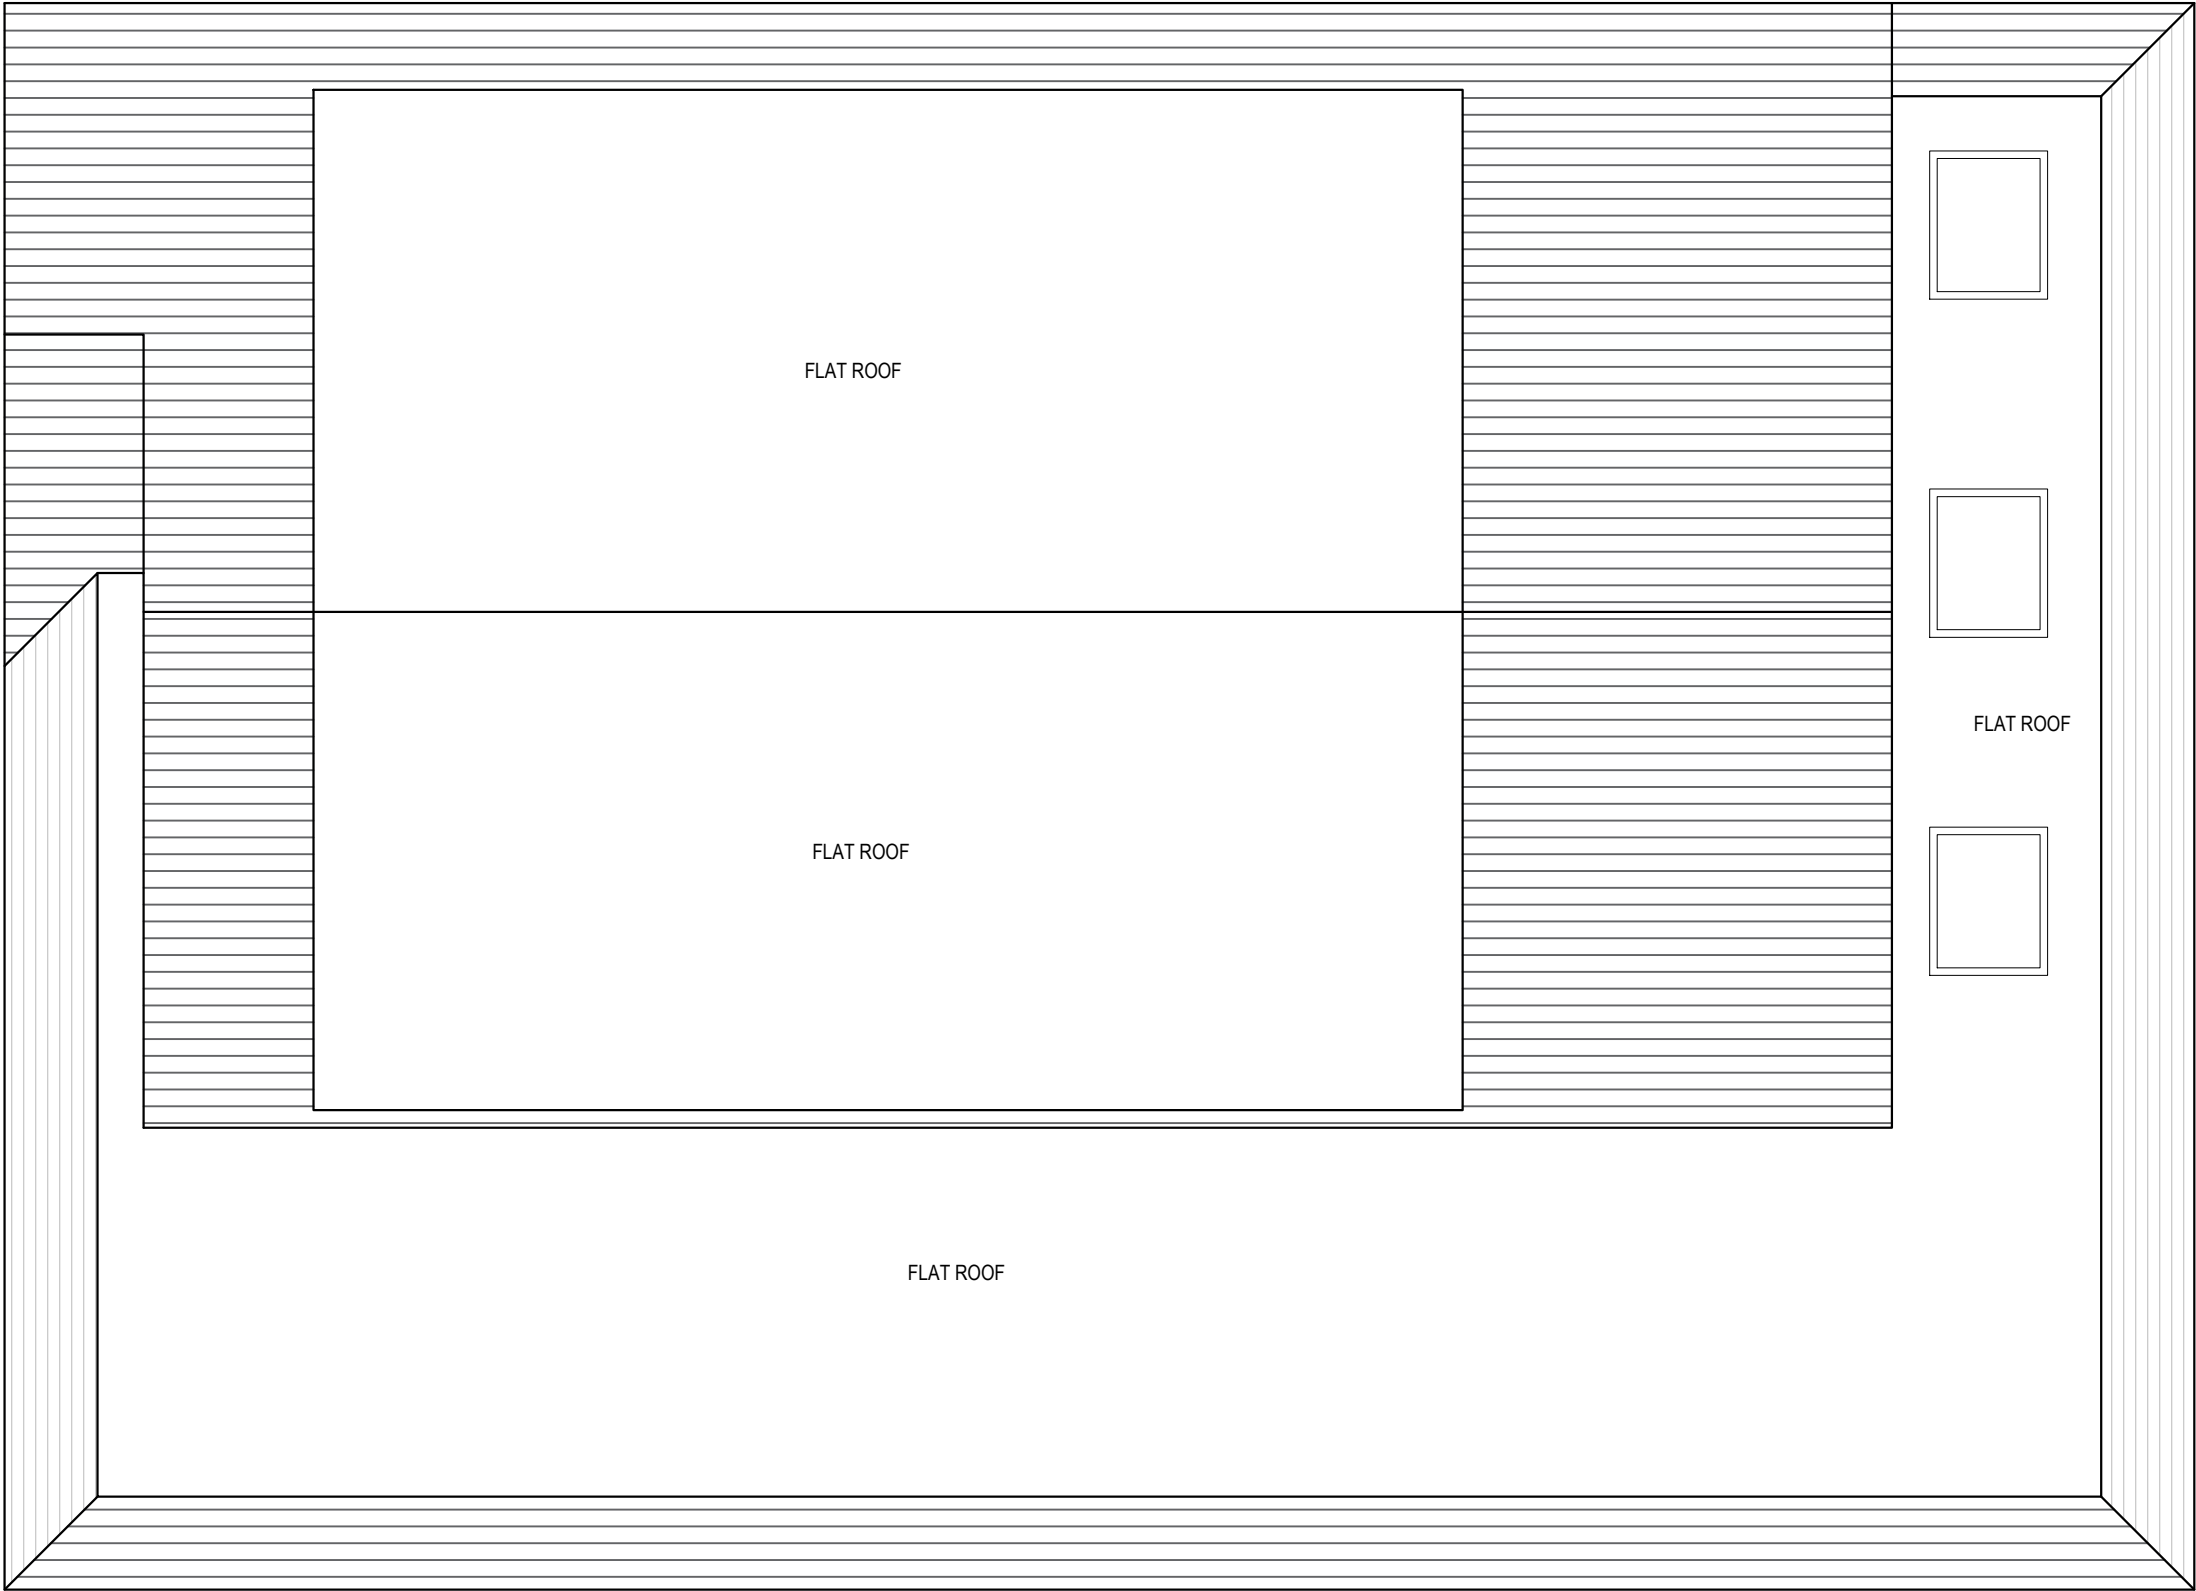

Proposed Roof Plan

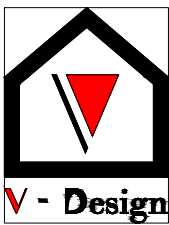


Dimensions to be verified on site
DO NOT SCALE FROM THIS DRAWING.
Any areas indicated on this drawing are for guidance only.
No responsibility is taken for their accuracy.

This drawing is the property of **V-DESIGN CAD Services Ltd** Copyright is reserved by them and the drawing is issued on the condition that it is not copied, reproduced, retained or disclosed to any unauthorized person, either wholly or in part without the consent in writing of **V-DESIGN CAD Services Ltd**



Email: vishal.p@vdesigncad.co.uk Mobile: 07971083395

Site Address:
42 Halford Road,
Ickenham,
UB10 8PZ

Rev	Date	Comments	
A	21.11.23	Roof & Material Amendments	
Title:		Proposed Roof Plan	
Scale:	1:50	Paper Size:	A3
Drawn By:		JM	
Job Ref:		23100V	
Date:		Oct 2023	
Drawing No.		PL - 07 Rev A	

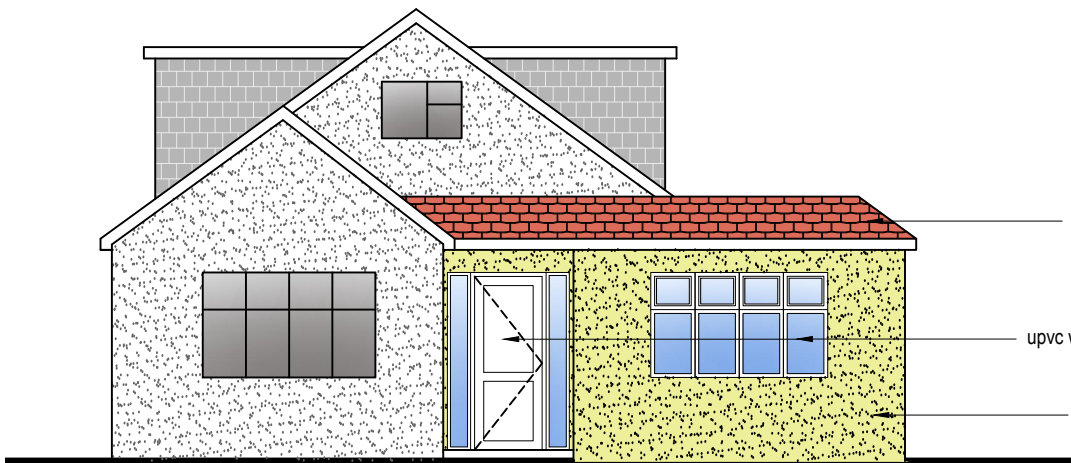


Front Elevation

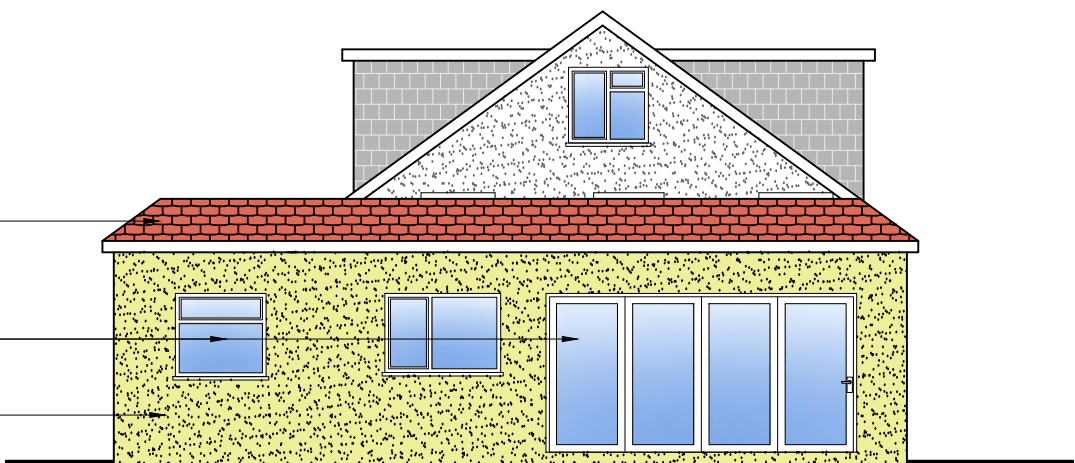 



Rear Elevation




- NOTE:
- ANY WINDOW INSERTED ON WALL OR ROOF SLOPE FORMING A SIDE ELEVATION OF THE DWELLING SHALL BE:
1. OBSECURE P GLAZED
 2. NON- OPENING UNLESS THE PARTS OF THE WINDOW WHICH CAN BE OPENED ARE MORE THAN 1.7 METERS ABOVE THE FLOOR OF THE ROOM IN WHICH THE WINDOW IS INSTALLED.
 3. ROOF WINDOWS WILL NOT PROTRUDE MORE THAN 150MM

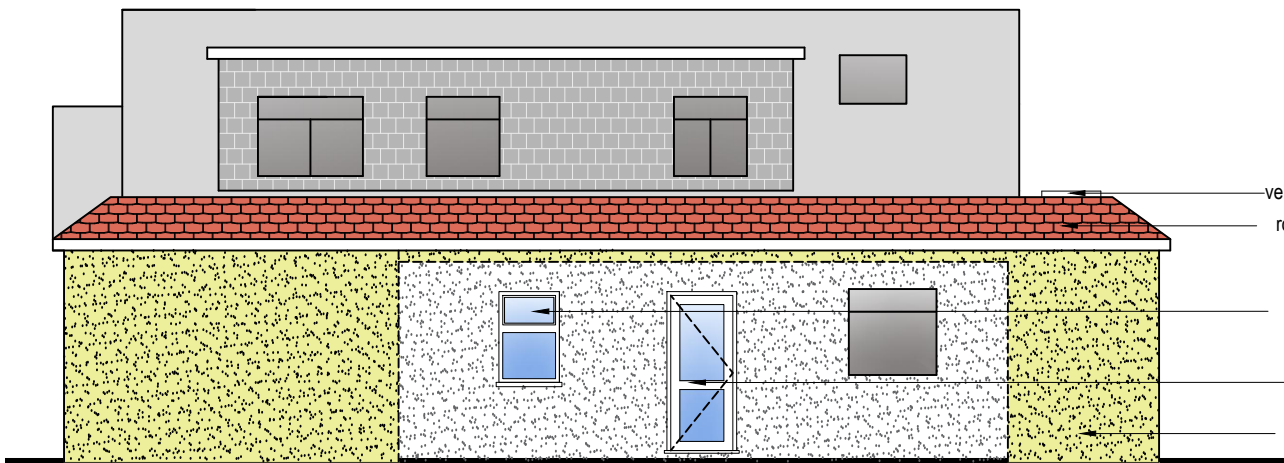

Side Elevation

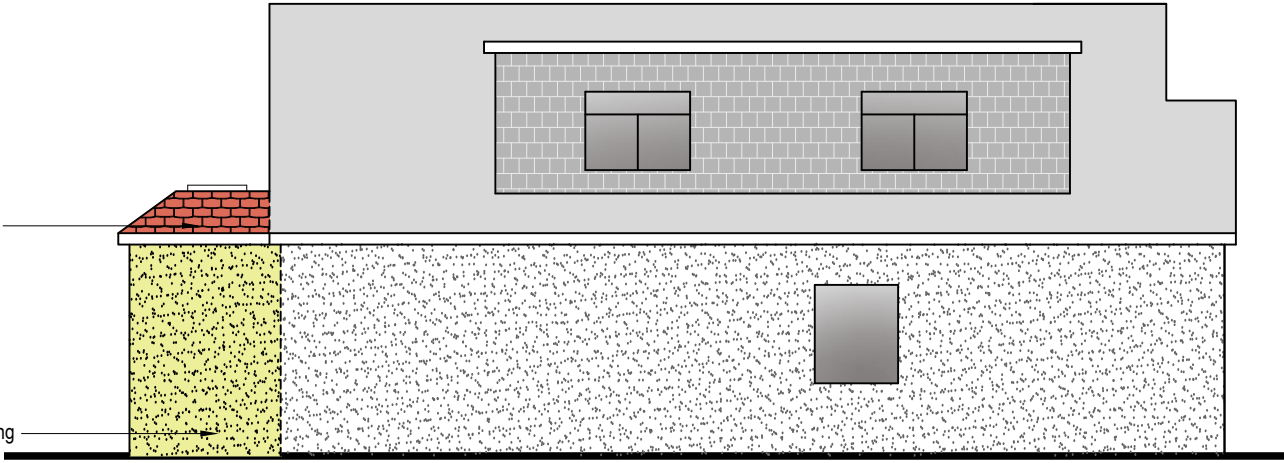 

Side Elevation

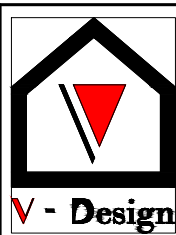

Dimensions to be verified on site
DO NOT SCALE FROM THIS DRAWING.
Any areas indicated on this drawing are for guidance only.
No responsibility is taken for their accuracy.

This drawing is the property of **V-DESIGN CAD Services Ltd** Copyright is reserved by them and the drawing is issued on the condition that it is not copied, reproduced, retained or disclosed to any unauthorized person, either wholly or in part without the consent in writing of **V-DESIGN CAD Services Ltd**

Email: vishal.p@vdesigncad.co.uk Mobile: 07971083395

Site Address:

42 Halford Road,
Ickenham,
UB10 8PZ

Rev Date Comments
A 21.11.23 Roof & Material Amendments

Title:

Proposed Elevations

Scale:

1:100

Paper Size:


A3

Drawn By: JM



Job Ref: 23100V

Date: Oct 2023



Drawing No. PL - 06 Rev A

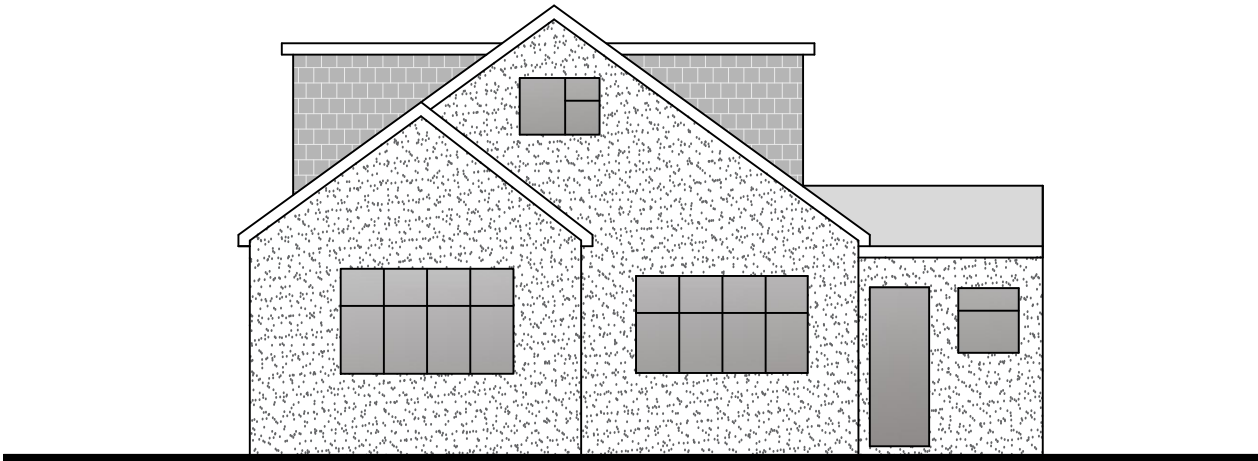



Front Elevation

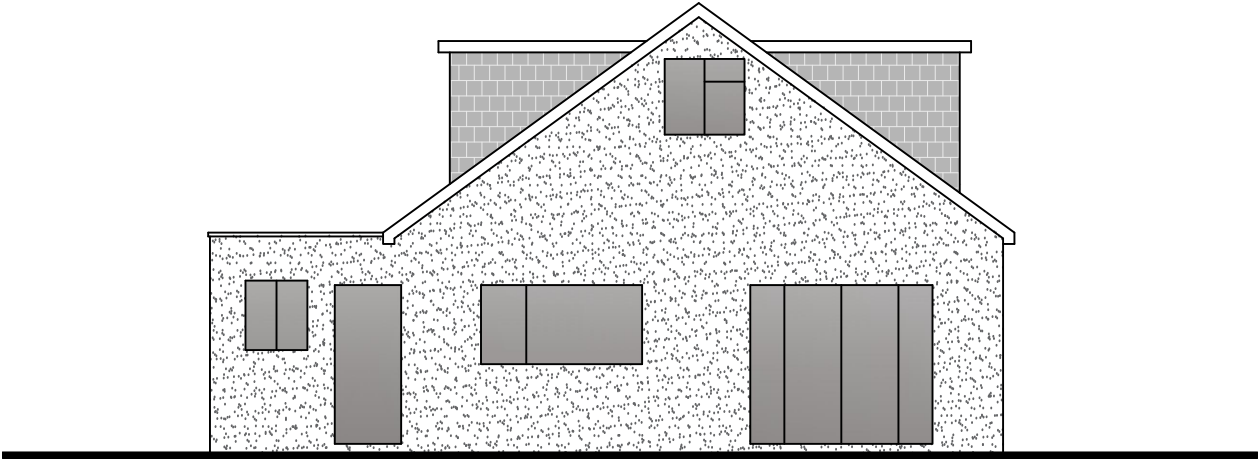 

Rear Elevation

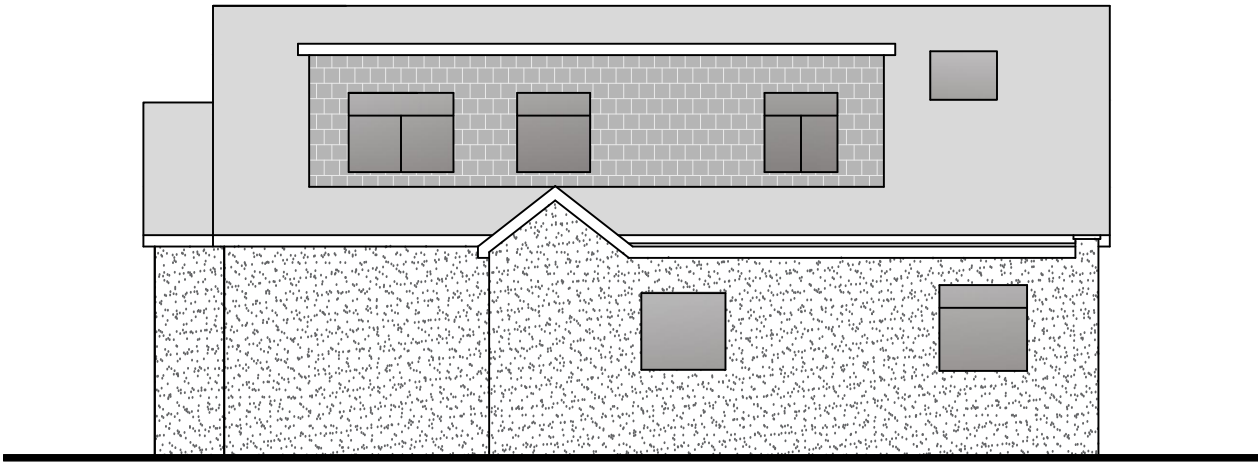 


Side Elevation

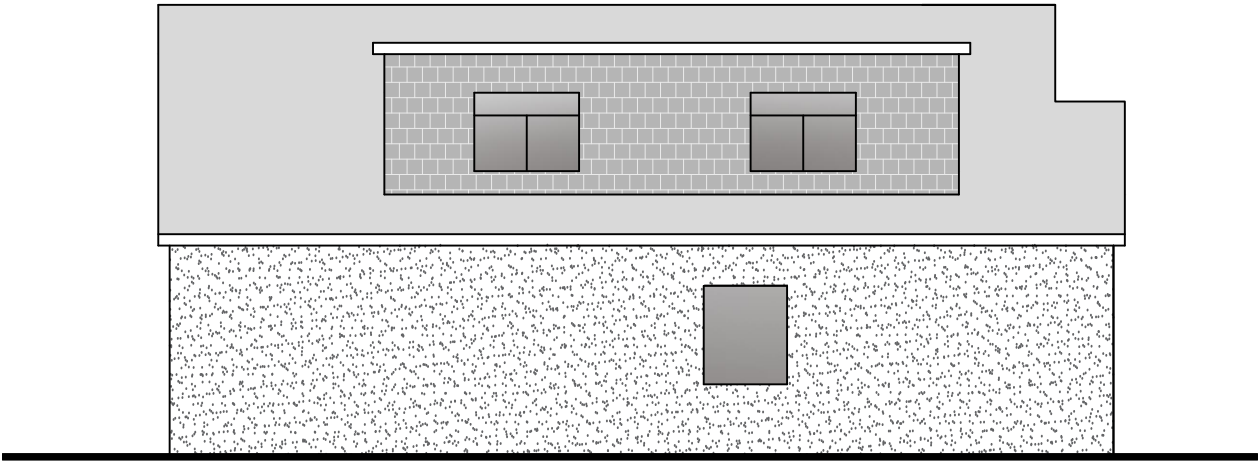 

Side Elevation



Rev Date Comments

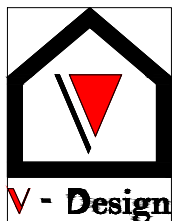


Dimensions to be verified on site
DO NOT SCALE FROM THIS DRAWING.
Any areas indicated on this drawing are for guidance only.
No responsibility is taken for their accuracy.

This drawing is the property of **V-DESIGN CAD Services Ltd** Copyright is reserved by them and the drawing is issued on the condition that it is not copied, reproduced, retained or disclosed to any unauthorized person, either wholly or in part without the consent in writing of **V-DESIGN CAD Services Ltd**

Email: vishal.p@vdesigncad.co.uk Mobile: 07971083395


Site Address:	Title:				Drawn By:	JM
42 Halford Road, Ickenham, UB10 8PZ	Existing Elevations				Job Ref:	23100V
	Scale:	1:100	Paper Size:	A3	Date:	Oct 2023
					Drawing No.	PL - 05

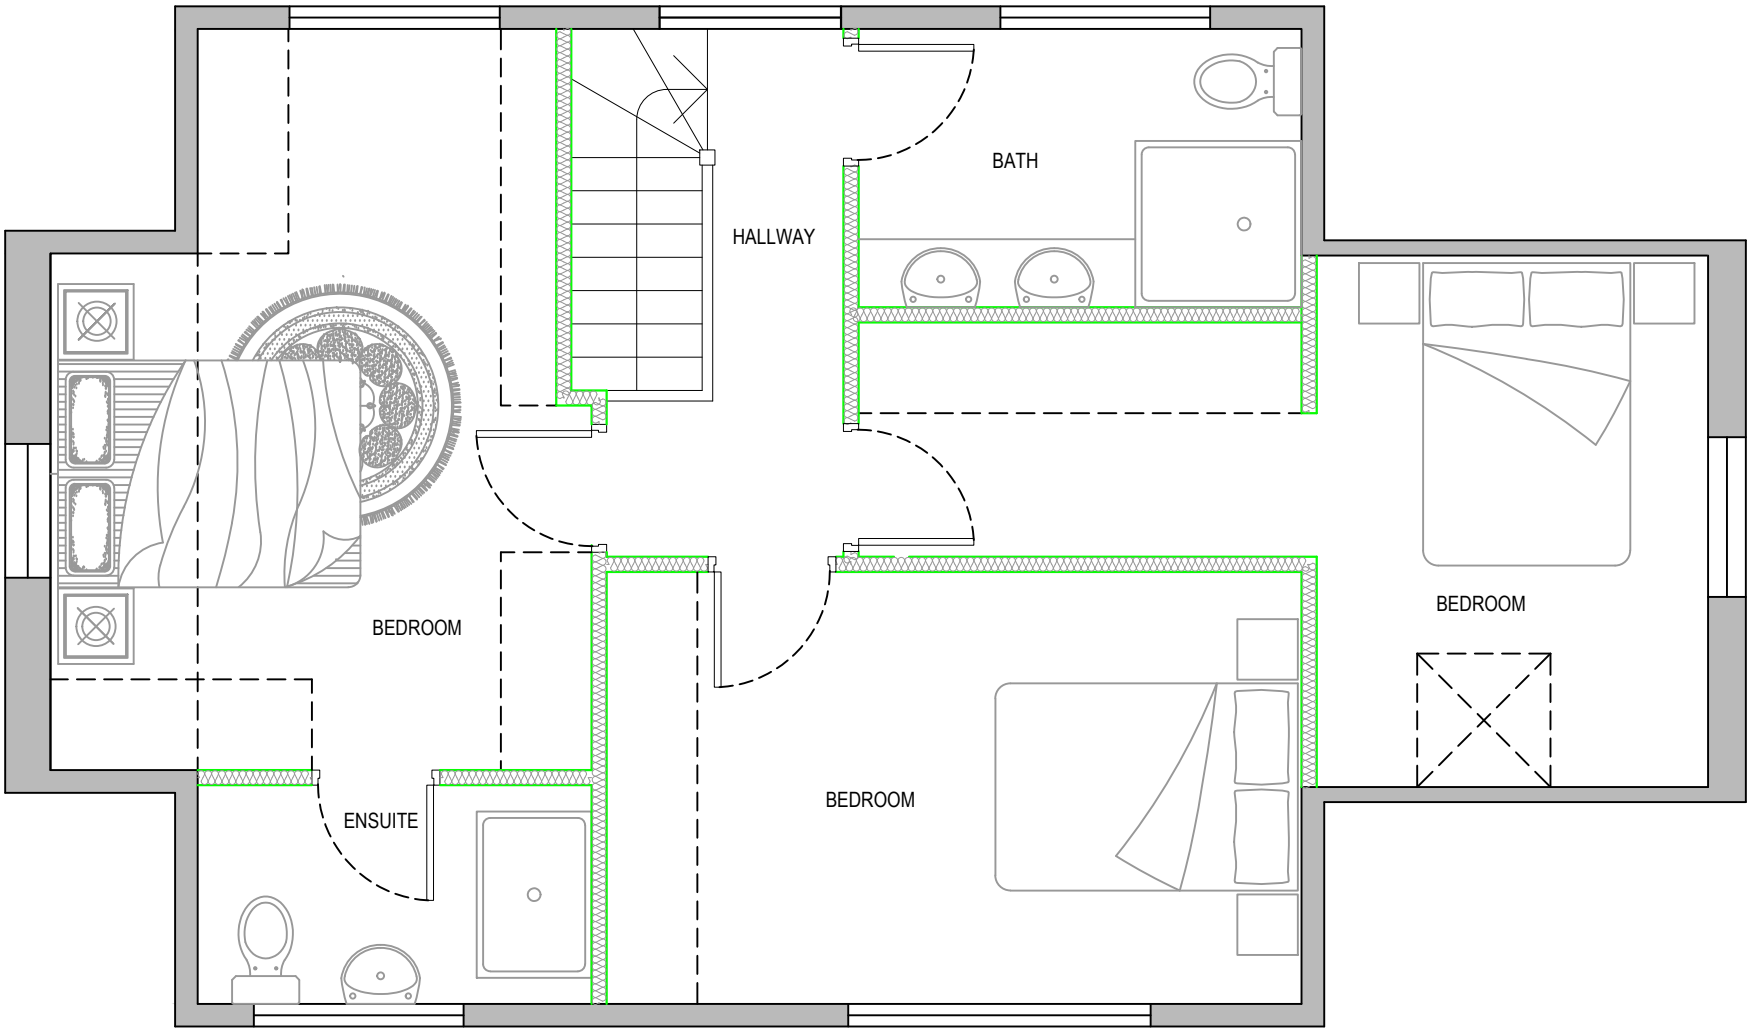

Proposed Loft Plan



Rev Date Comments

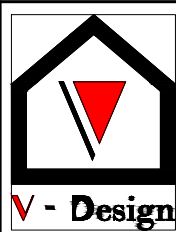


Dimensions to be verified on site
DO NOT SCALE FROM THIS DRAWING.
Any areas indicated on this drawing are for guidance only.
No responsibility is taken for their accuracy.

This drawing is the property of **V-DESIGN CAD Services Ltd** Copyright is reserved by them and the drawing is issued on the condition that it is not copied, reproduced, retained or disclosed to any unauthorized person, either wholly or in part without the consent in writing of **V-DESIGN CAD Services Ltd**
Email: vishal.p@vdesigncad.co.uk Mobile: 07971083395


Site Address:
42 Halford Road,
Ickenham,
UB10 8PZ

Title: Proposed Loft Plan			
Scale:	1:50	Paper Size:	A3

Drawn By:	JM
Job Ref:	23100V
Date:	Oct 2023
Drawing No.	PL - 04

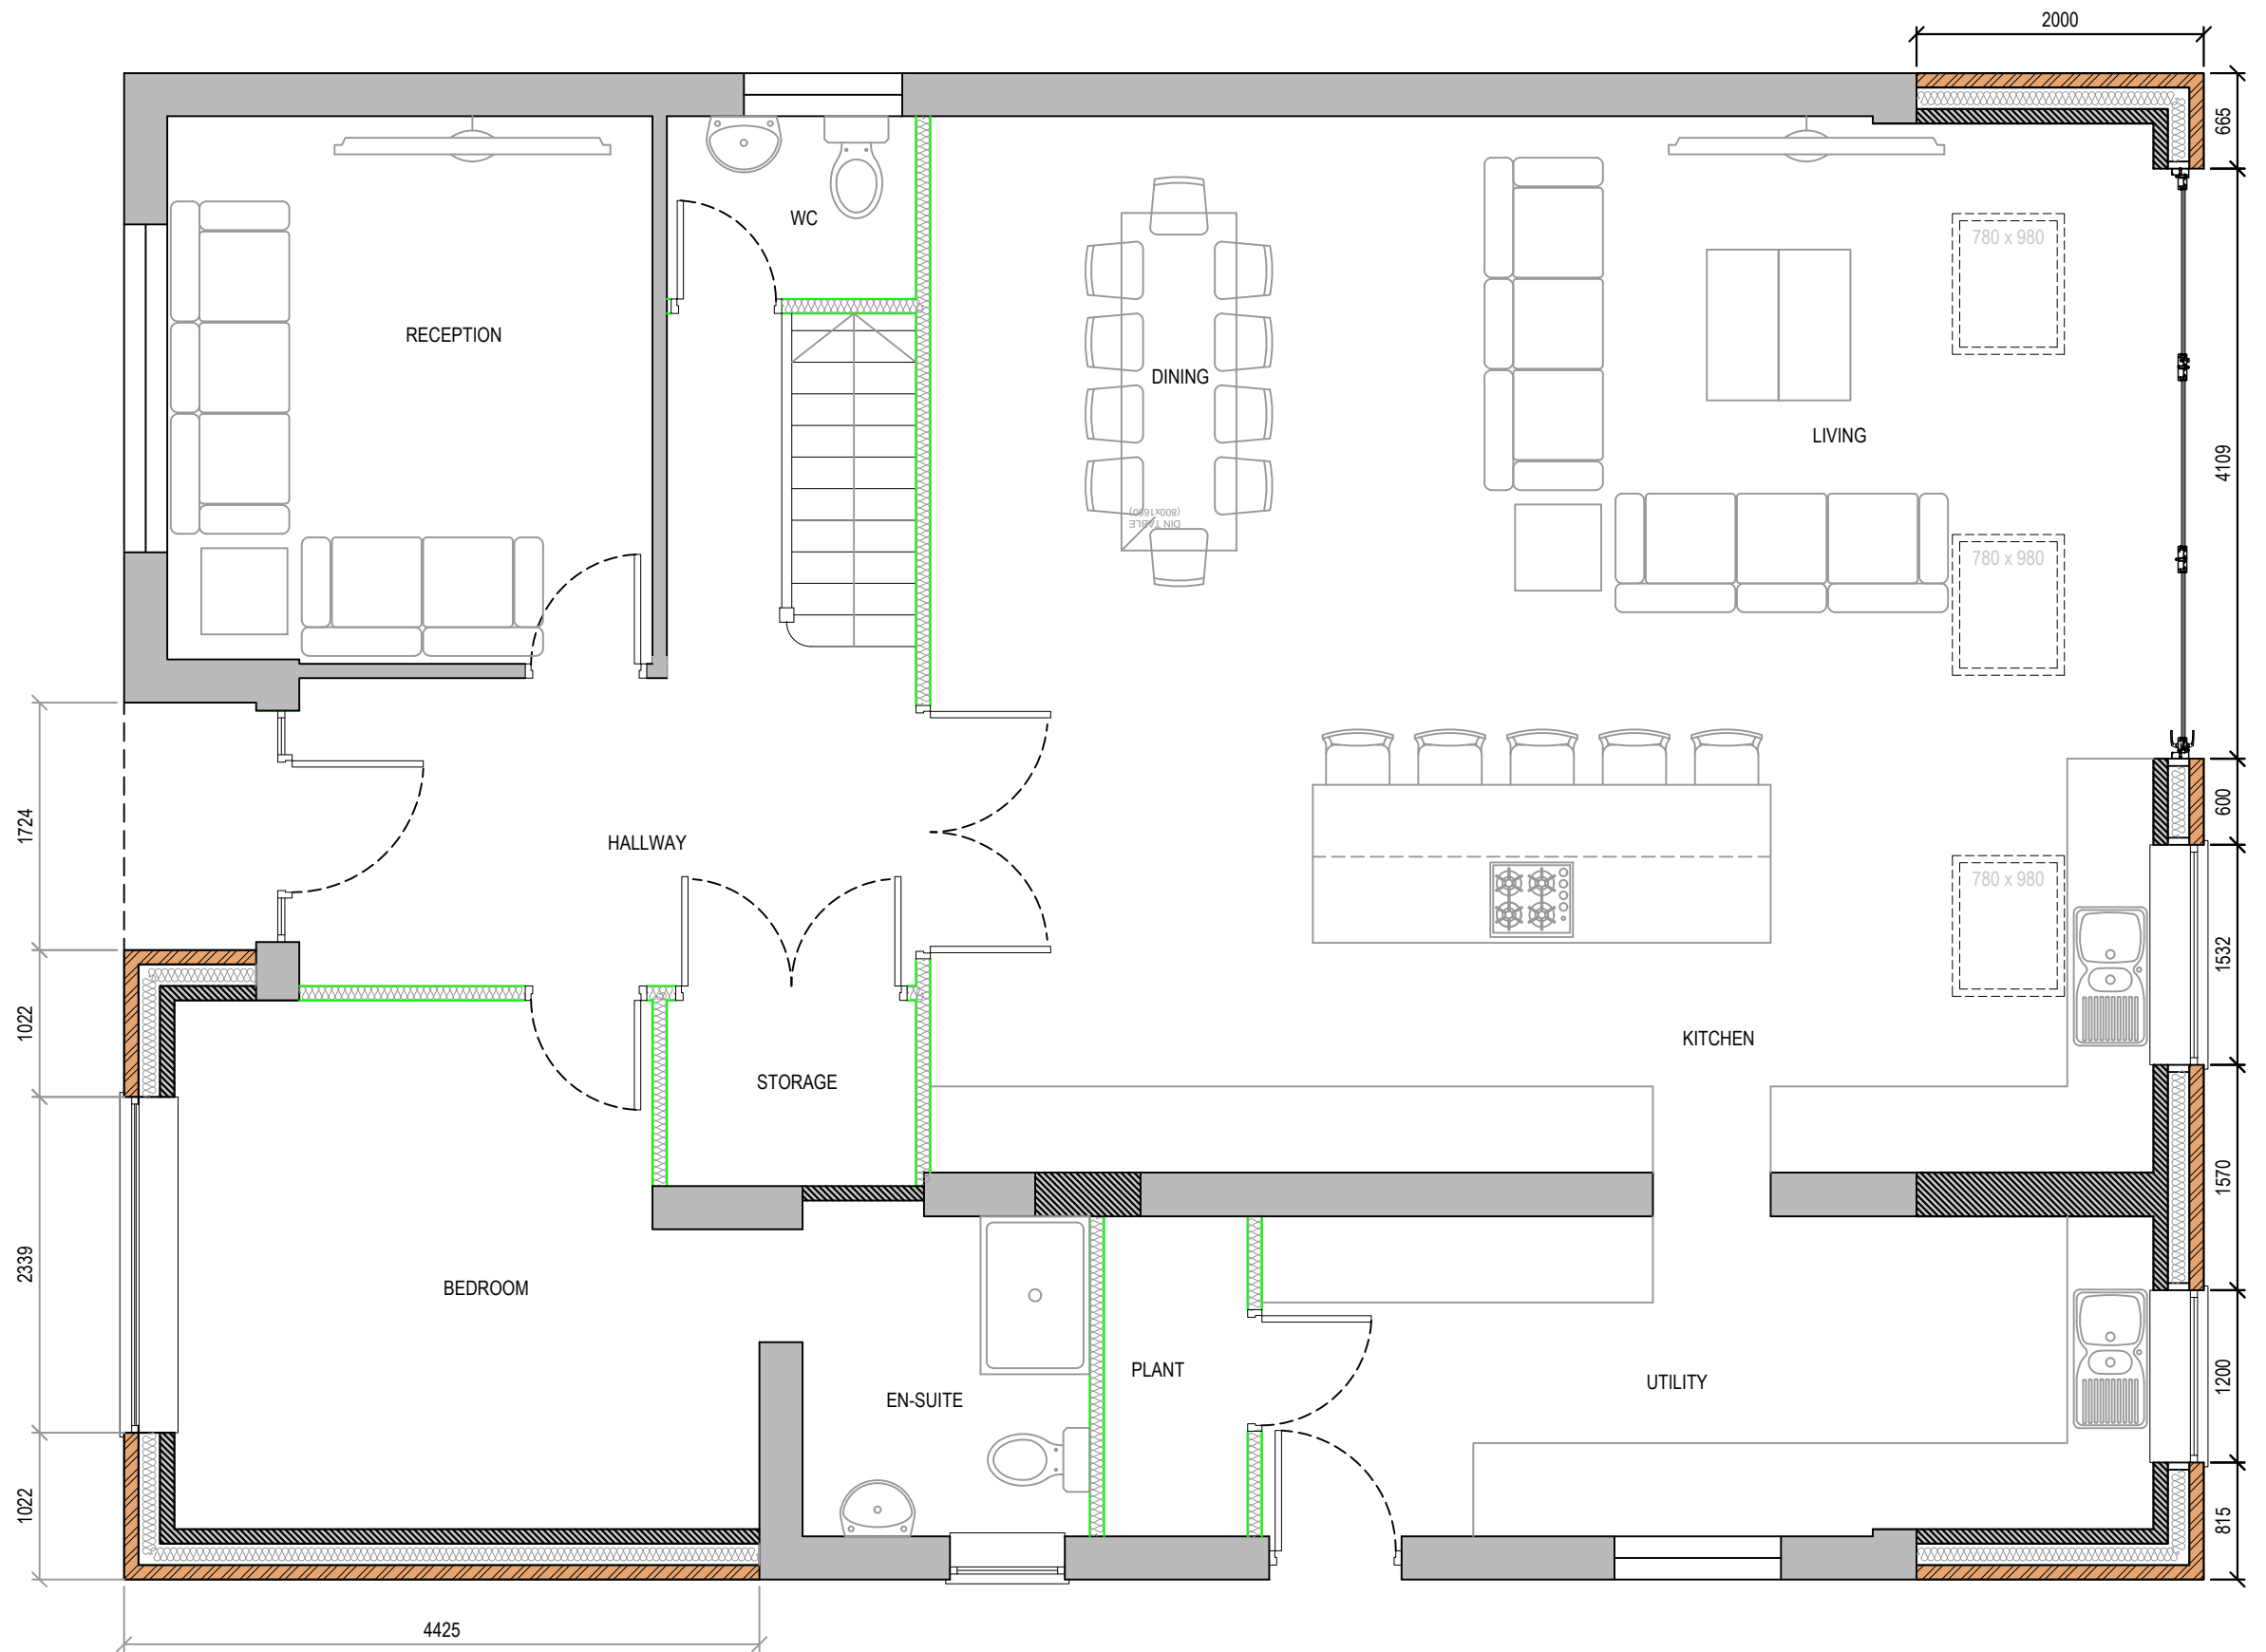

Proposed Ground Floor Plan

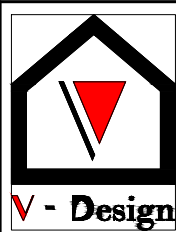


Dimensions to be verified on site
DO NOT SCALE FROM THIS DRAWING.
Any areas indicated on this drawing are for guidance only.
No responsibility is taken for their accuracy.



This drawing is the property of **V-DESIGN CAD Services Ltd** Copyright is reserved by them and the drawing is issued on the condition that it is not copied, reproduced, retained or disclosed to any unauthorized person, either wholly or in part without the consent in writing of **V-DESIGN CAD Services Ltd**

Email: vishal.p@vdesigncad.co.uk Mobile: 07971083395


Site Address:		Title:		Drawn By:	
42 Halford Road, Ickenham, UB10 8PZ		Proposed Ground Floor Plan		JM	
Scale:		Paper Size:		Job Ref:	
1:50		A3		23100V	
				Date:	
				Oct 2023	
				Drawing No.	
				PL - 03	

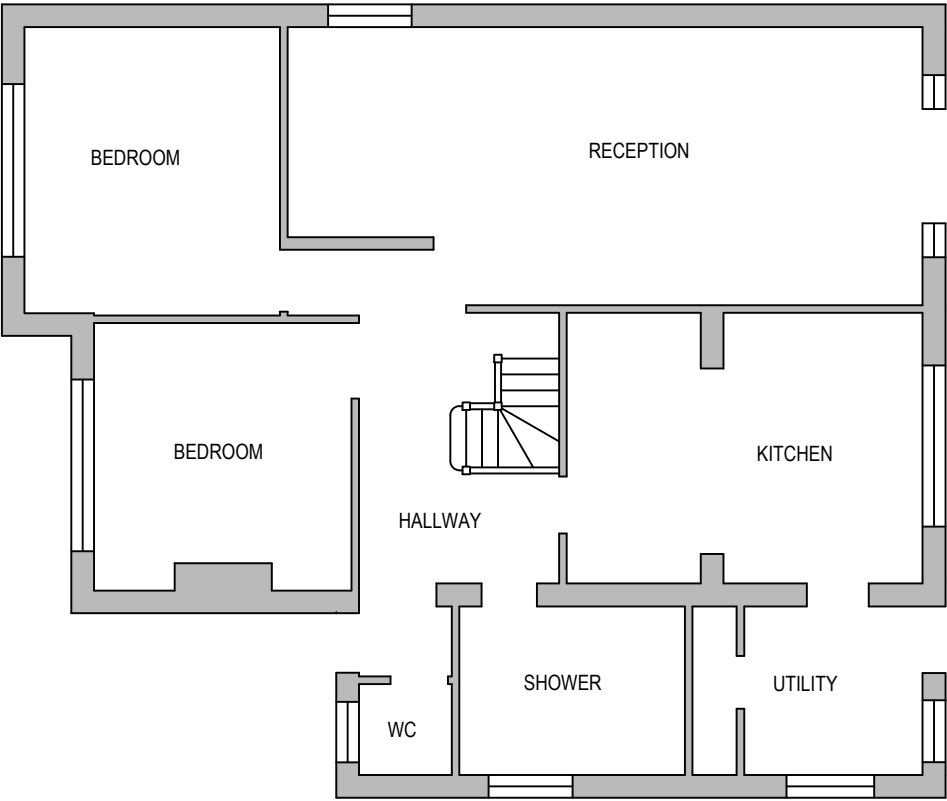

Existing Ground Floor Plan

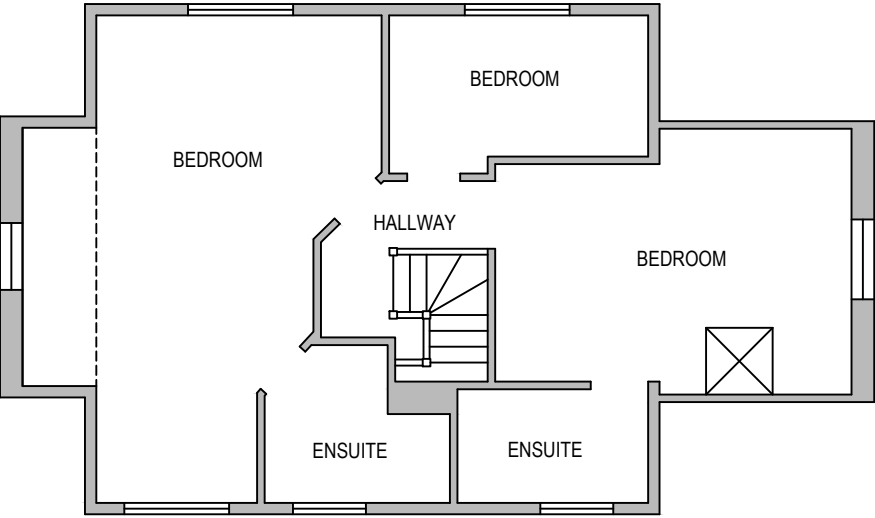 

Existing Loft Plan

 

Rev Date Comments



Dimensions to be verified on site
DO NOT SCALE FROM THIS DRAWING.
Any areas indicated on this drawing are for guidance only.
No responsibility is taken for their accuracy.

This drawing is the property of **V-DESIGN CAD Services Ltd** Copyright is reserved by them and the drawing is issued on the condition that it is not copied, reproduced, retained or disclosed to any unauthorized person, either wholly or in part without the consent in writing of **V-DESIGN CAD Services Ltd**

Email: vishal.p@vdesigncad.co.uk Mobile: 07971083395

Site Address:

42 Halford Road,
Ickenham,
UB10 8PZ

Title:

Existing Ground Floor and Loft Plan

Scale:

1:100

Paper Size:

A3

Drawn By:

JM

Job Ref:


23100V

Date:


Oct 2023

Drawing No.


PL - 02

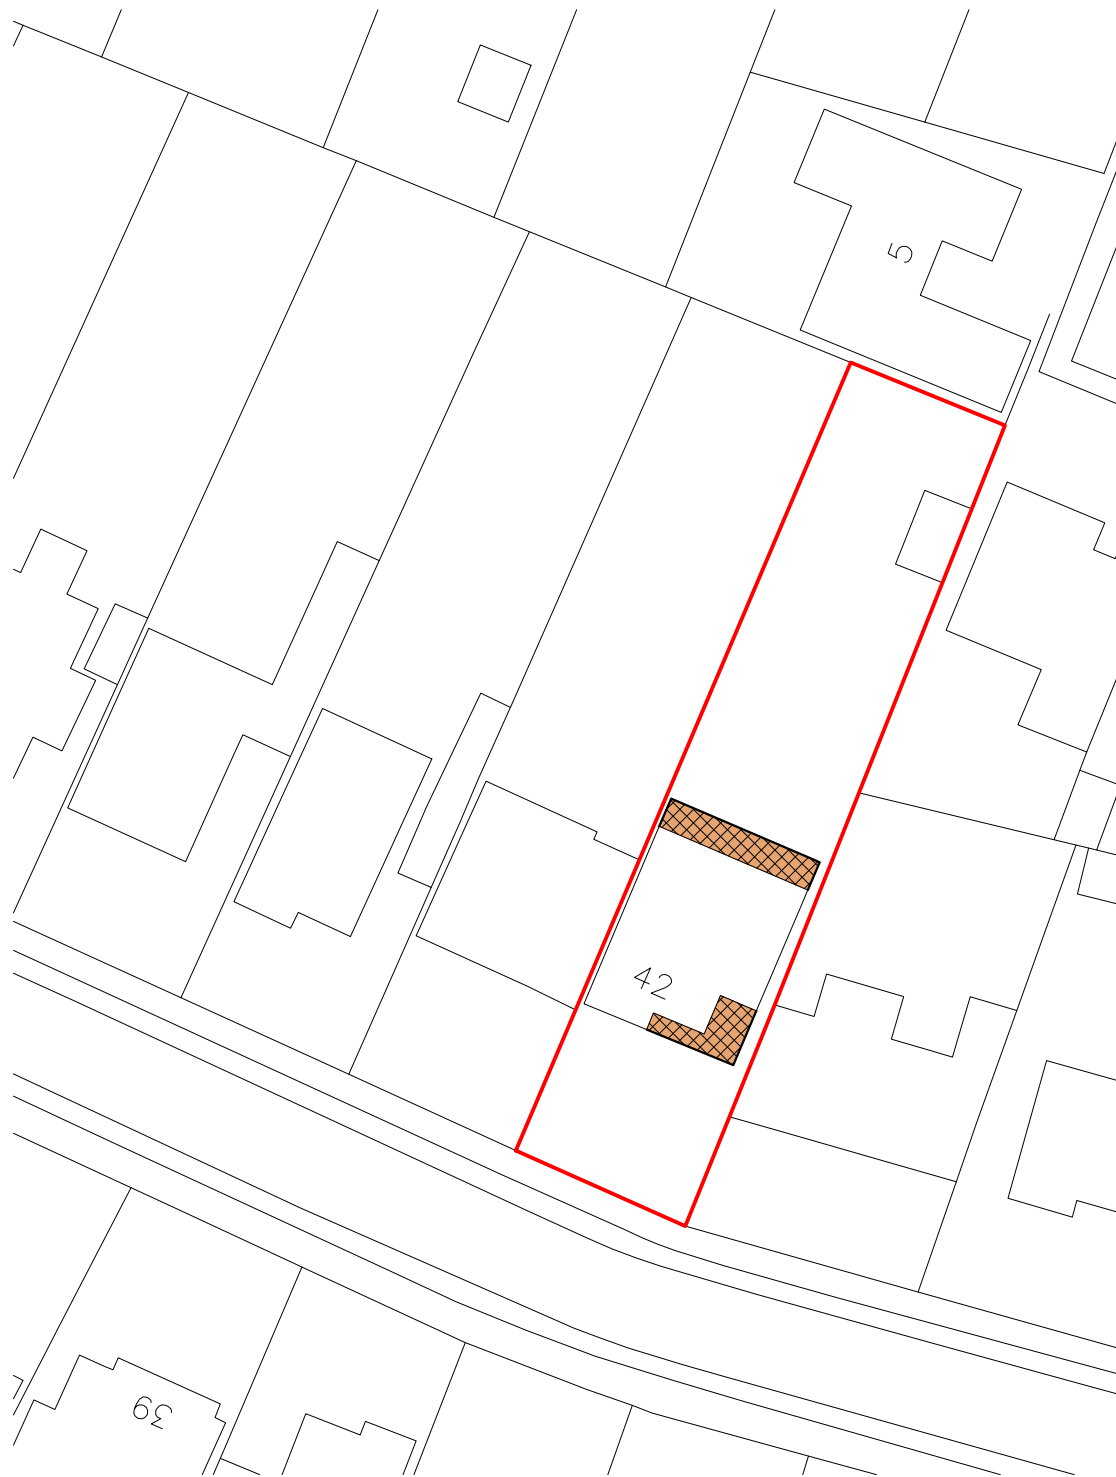

Block Plan

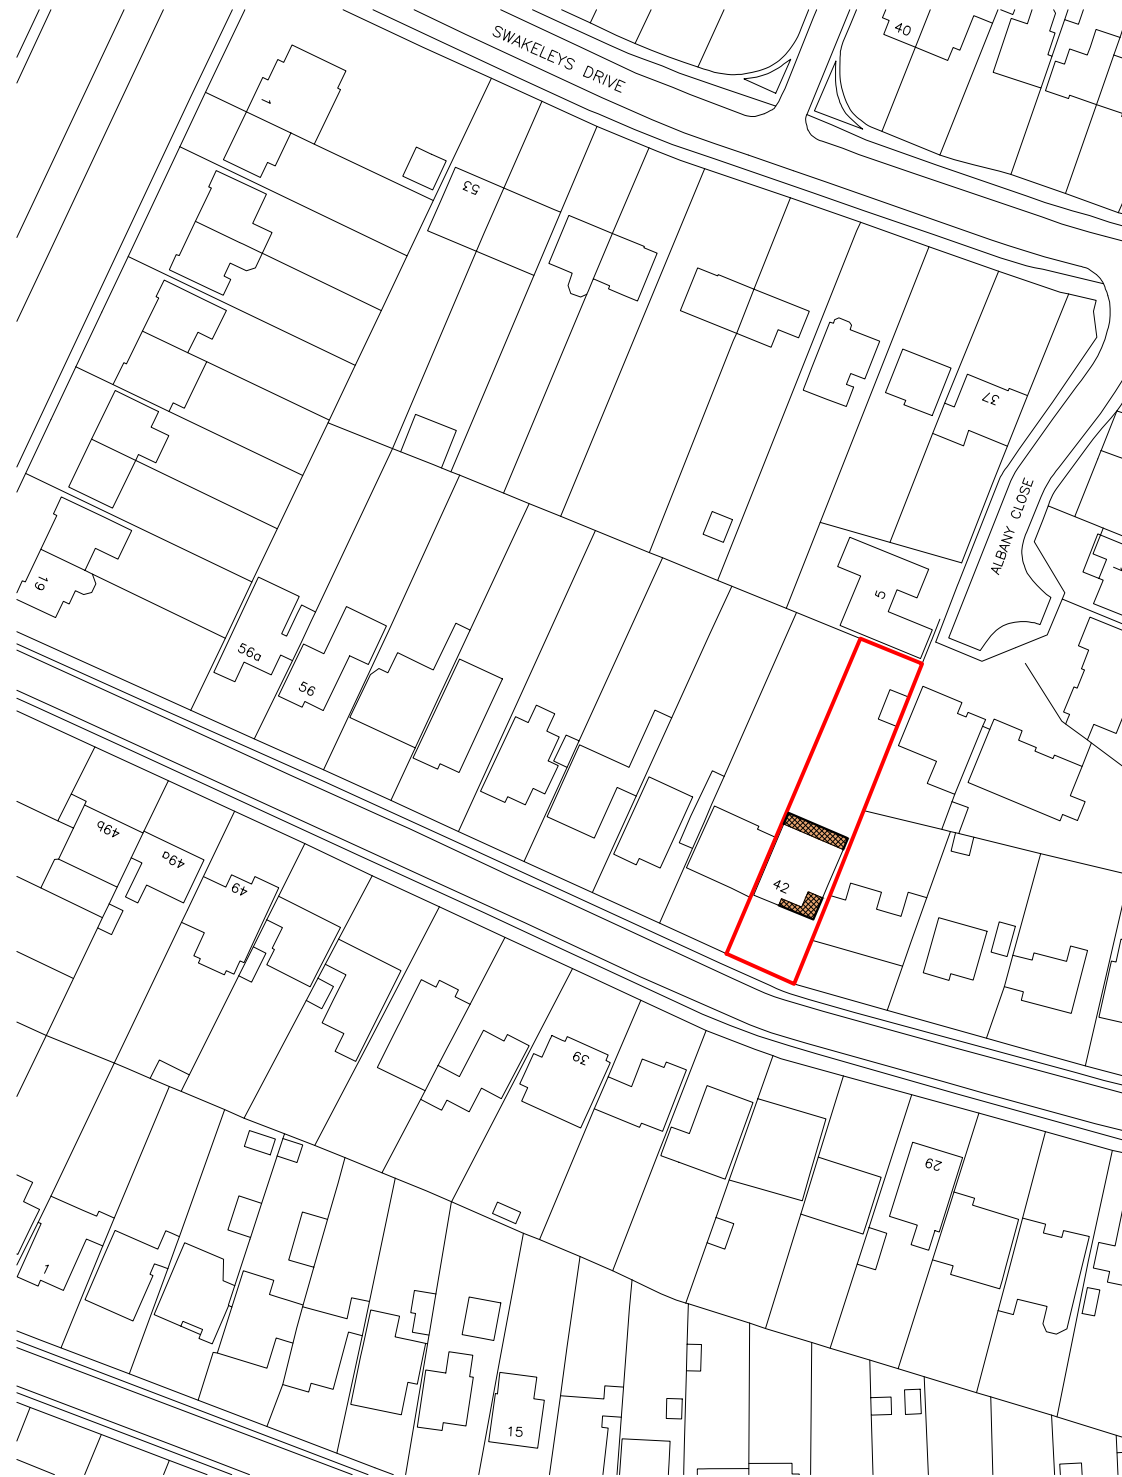

Site Location

 

Rev Date Comments



Dimensions to be verified on site
DO NOT SCALE FROM THIS DRAWING.
Any areas indicated on this drawing are for guidance only.
No responsibility is taken for their accuracy.

This drawing is the property of **V-DESIGN CAD Services Ltd** Copyright is reserved by them and the drawing is issued on the condition that it is not copied, reproduced, retained or disclosed to any unauthorized person, either wholly or in part without the consent in writing of **V-DESIGN CAD Services Ltd**
Email: vishal.p@vdesigncad.co.uk Mobile: 07971083395

Site Address:

42 Halford Road,
Ickenham,
UB10 8PZ

Title:

Block and Location Plans

Scale:

1:500, 1:1250

Paper Size:

A3

Drawn By:

JM

Job Ref:

23100V

Date:

Oct 2023

Drawing No.

PL - 01