



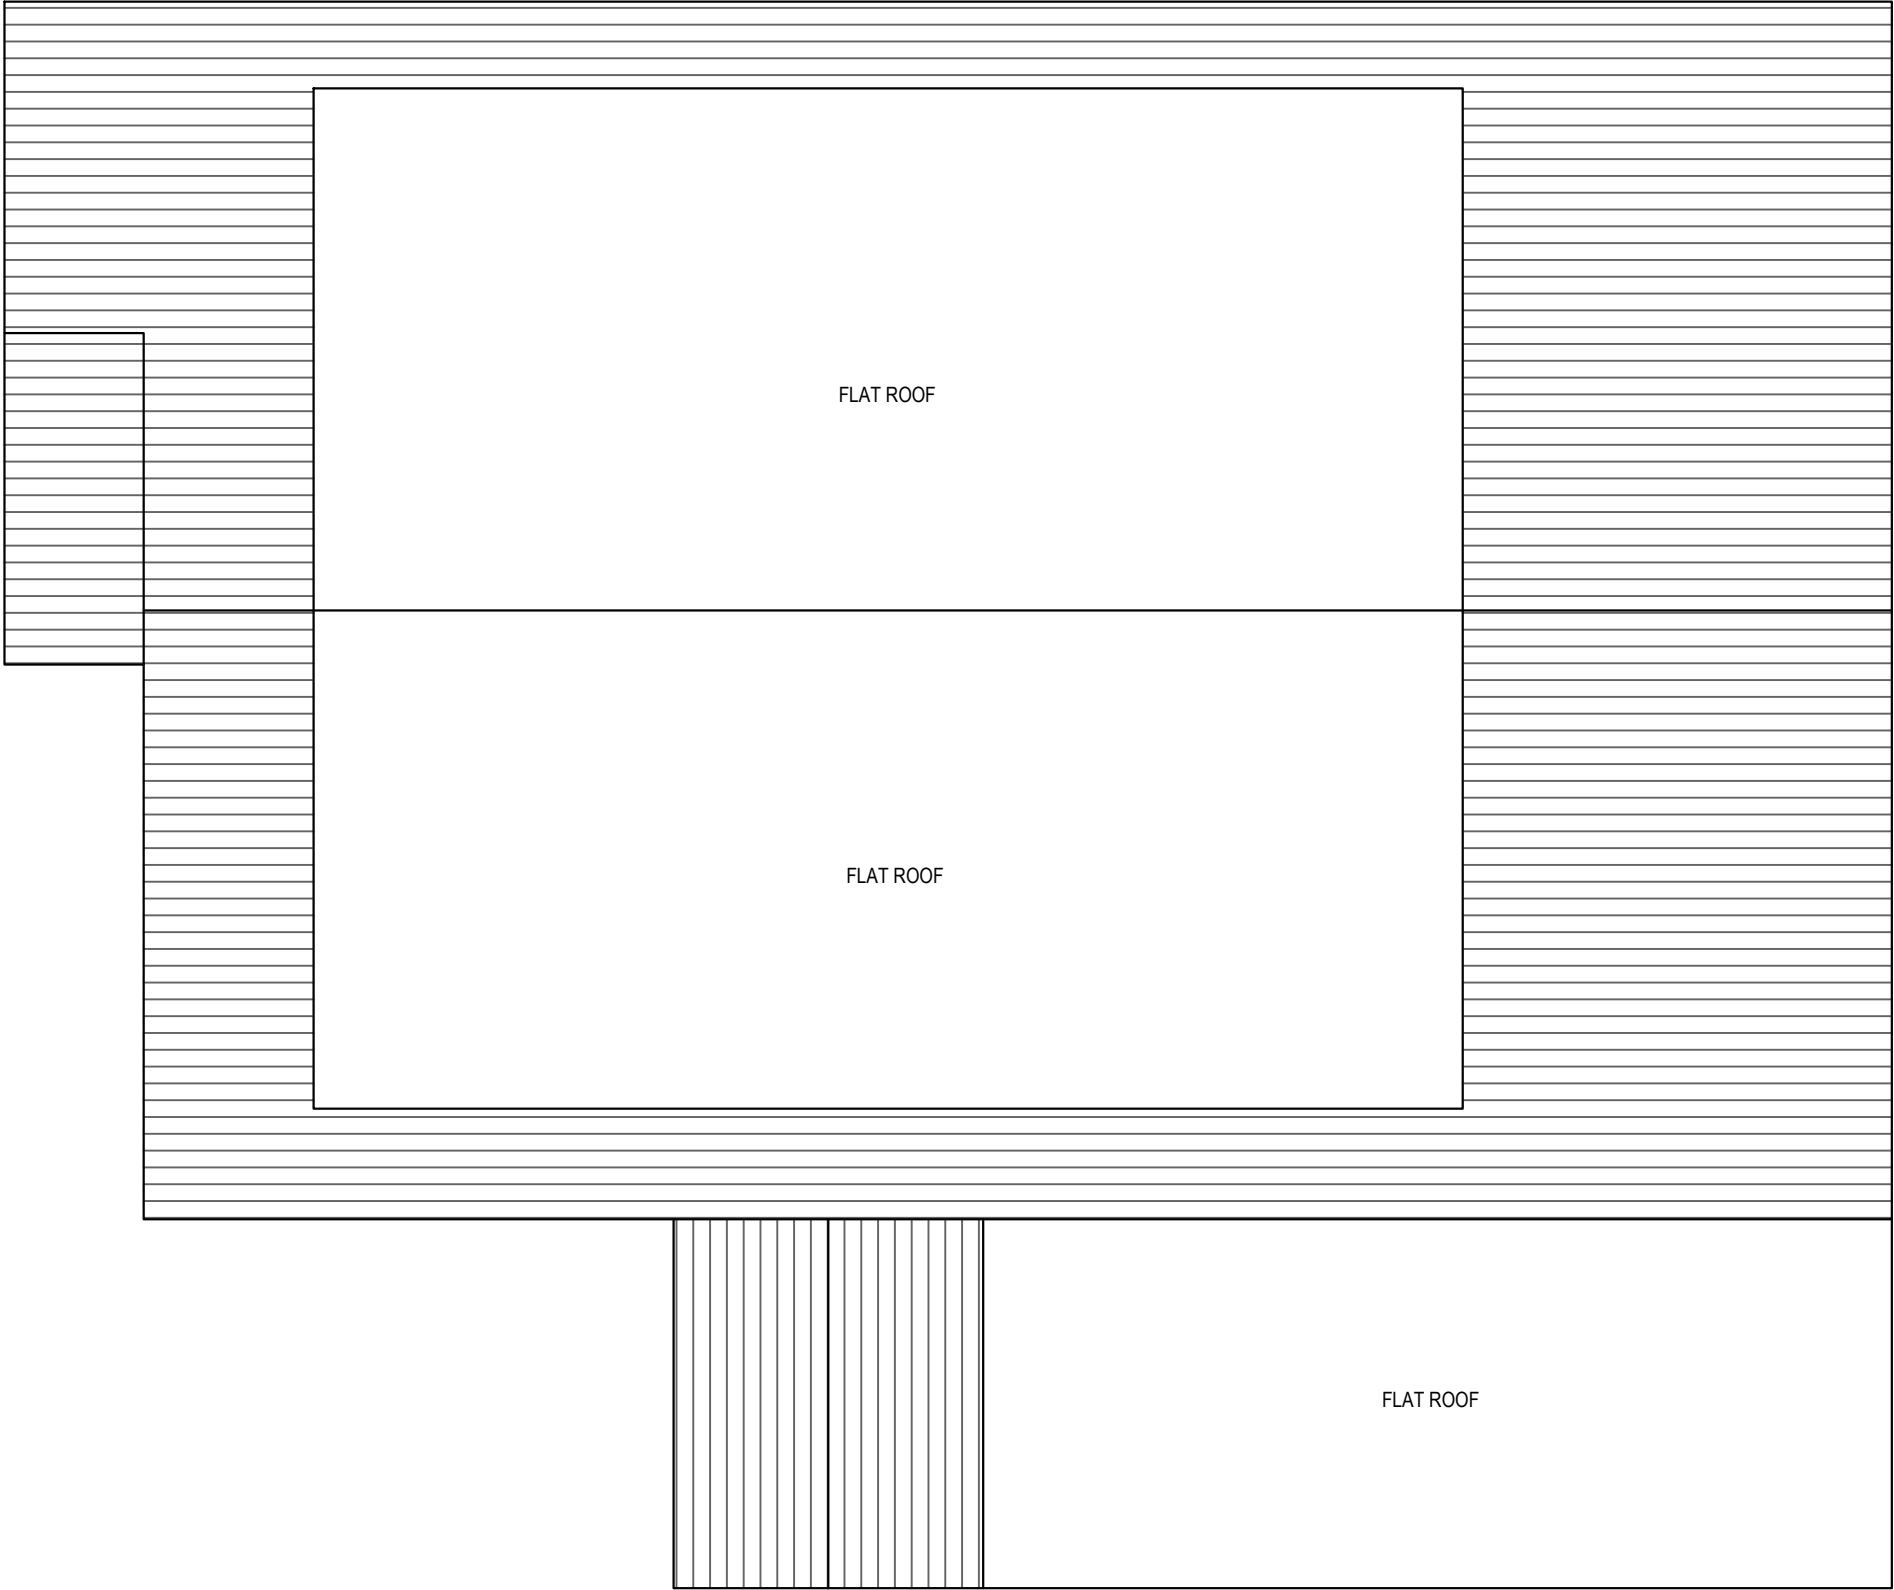

Existing Roof Plan



Rev Date Comments

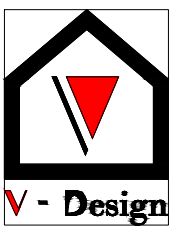

Dimensions to be verified on site
DO NOT SCALE FROM THIS DRAWING.
Any areas indicated on this drawing are for guidance only.
No responsibility is taken for their accuracy.

This drawing is the property of **V-DESIGN CAD Services Ltd** Copyright is reserved by them and the drawing is issued on the condition that it is not copied, reproduced, retained or disclosed to any unauthorized person, either wholly or in part without the consent in writing of **V-DESIGN CAD Services Ltd**

Email: vishal.p@vdesigncad.co.uk Mobile: 07971083395

Site Address:

42 Halford Road,
Ickenham,
UB10 8PZ

Title:

Existing Roof Plan


Scale: 1:50 Paper Size: A3

Drawn By: JM

Job Ref: 23100V

Date: Oct 2023


Drawing No. PL - 08

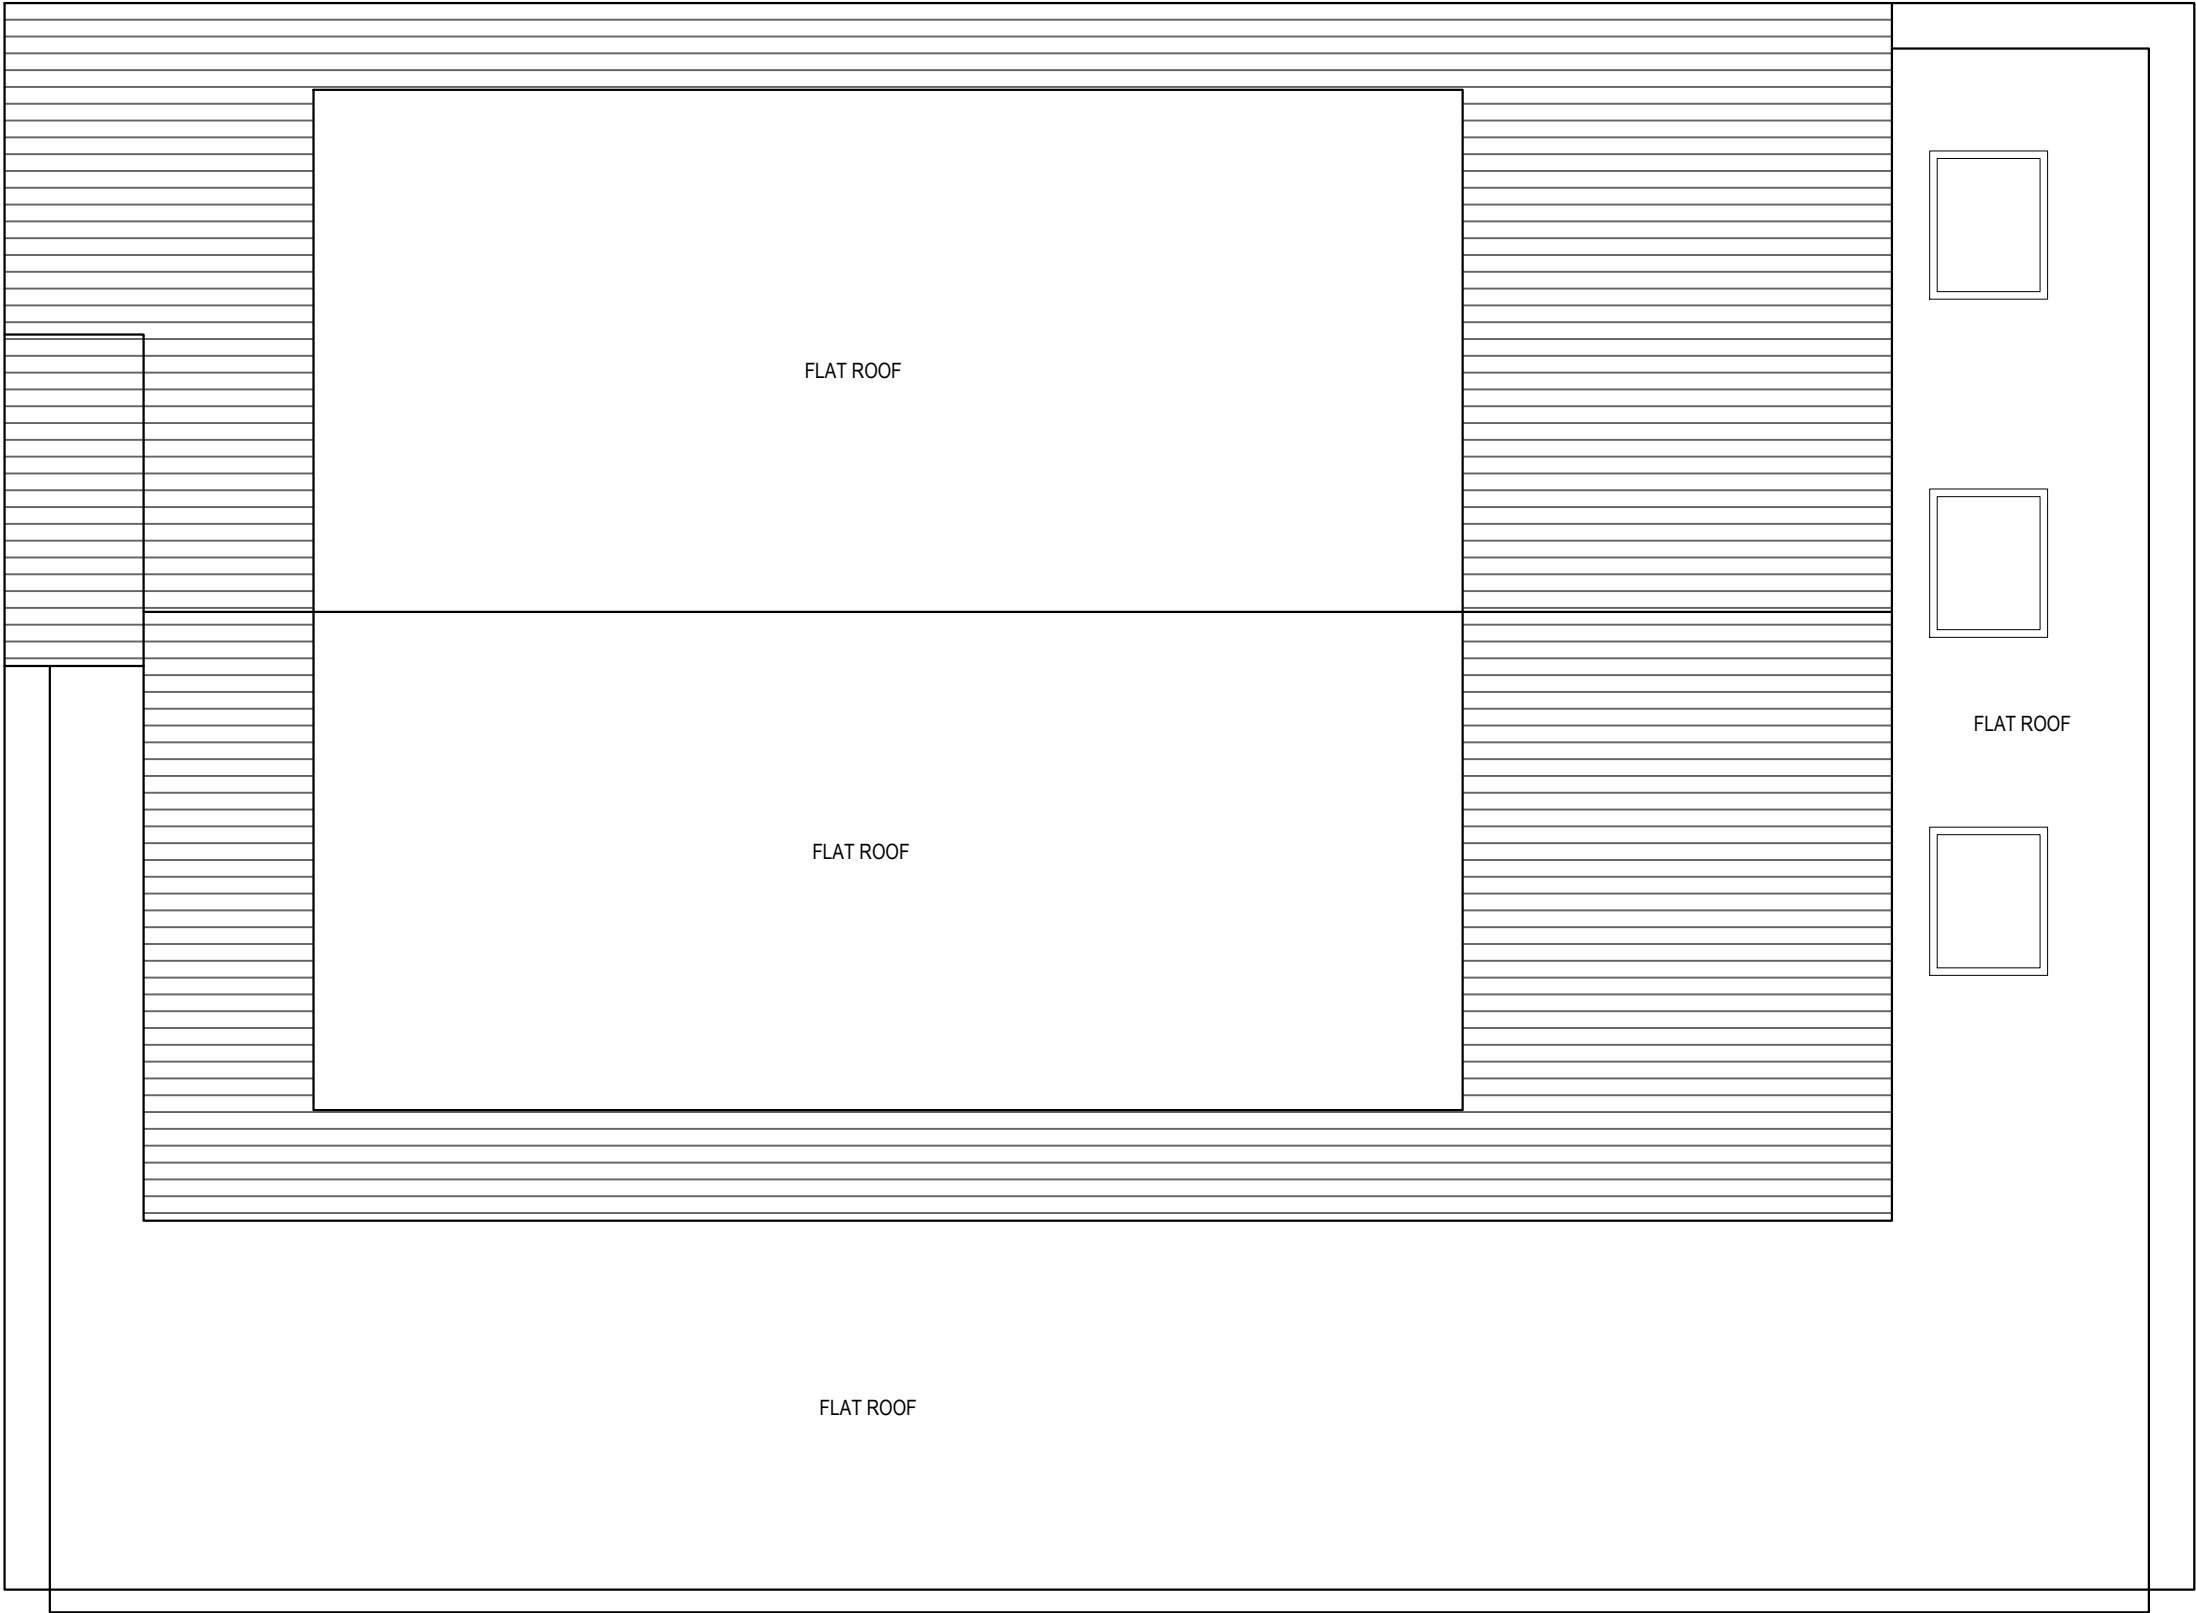

Proposed Roof Plan



Rev Date Comments

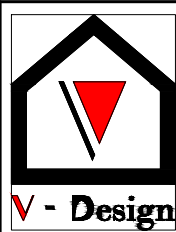

Dimensions to be verified on site
DO NOT SCALE FROM THIS DRAWING.
Any areas indicated on this drawing are for guidance only.
No responsibility is taken for their accuracy.

This drawing is the property of **V-DESIGN CAD Services Ltd** Copyright is reserved by them and the drawing is issued on the condition that it is not copied, reproduced, retained or disclosed to any unauthorized person, either wholly or in part without the consent in writing of **V-DESIGN CAD Services Ltd**

Email: vishal.p@vdesigncad.co.uk Mobile: 07971083395

Site Address:

42 Halford Road,
Ickenham,
UB10 8PZ

Title:

Proposed Roof Plan

Scale:

1:50

Paper Size:

A3

Drawn By:

JM

Job Ref:


23100V

Date:



Oct 2023

Drawing No.

PL - 07

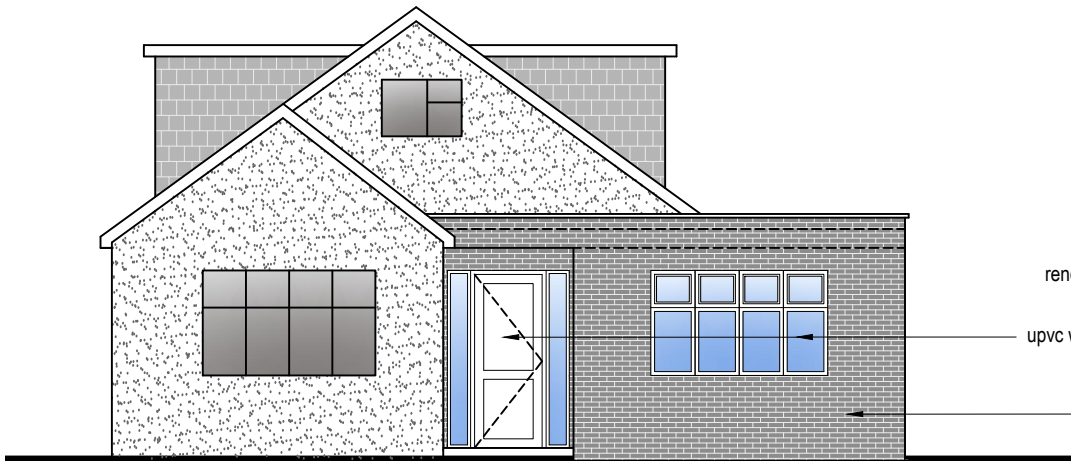


Front Elevation

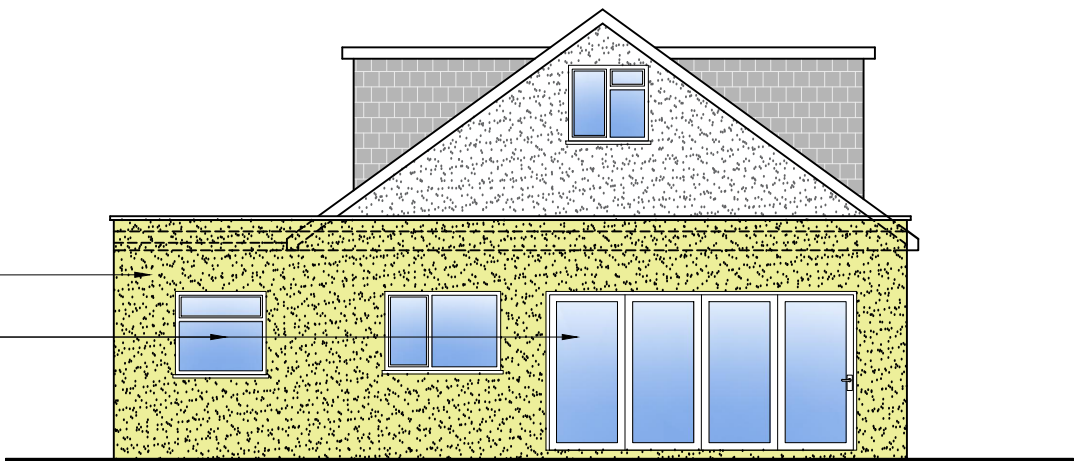 


Rear Elevation



- NOTE:
- ANY WINDOW INSERTED ON WALL OR ROOF SLOPE FORMING A SIDE ELEVATION OF THE DWELLING SHALL BE:
1. OBSCURE P GLAZED
 2. NON- OPENING UNLESS THE PARTS OF THE WINDOW WHICH CAN BE OPENED ARE MORE THAN 1.7 METERS ABOVE THE FLOOR OF THE ROOM IN WHICH THE WINDOW IS INSTALLED.
 3. ROOF WINDOWS WILL NOT PROTRUDE MORE THAN 150MM

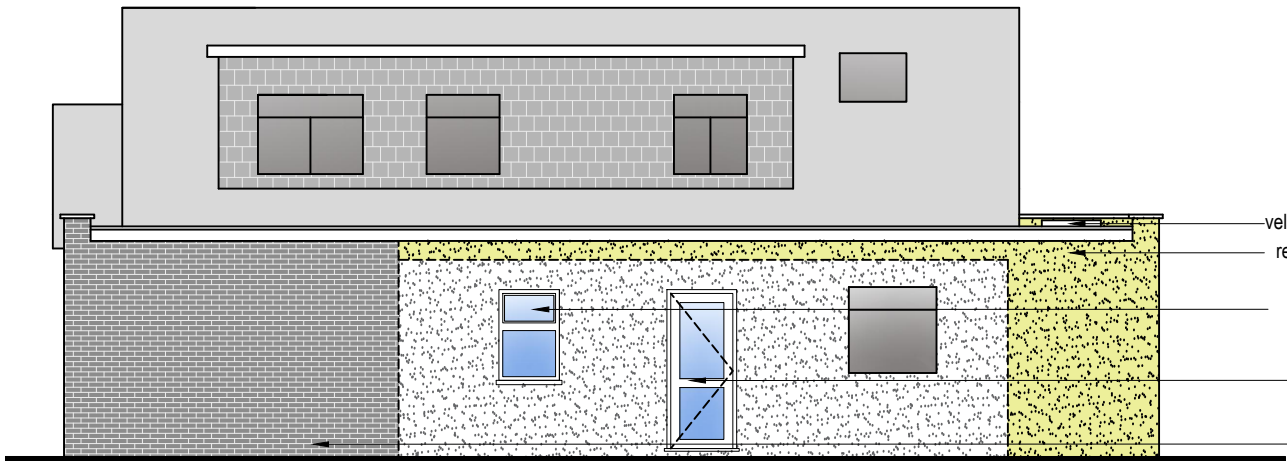



Side Elevation

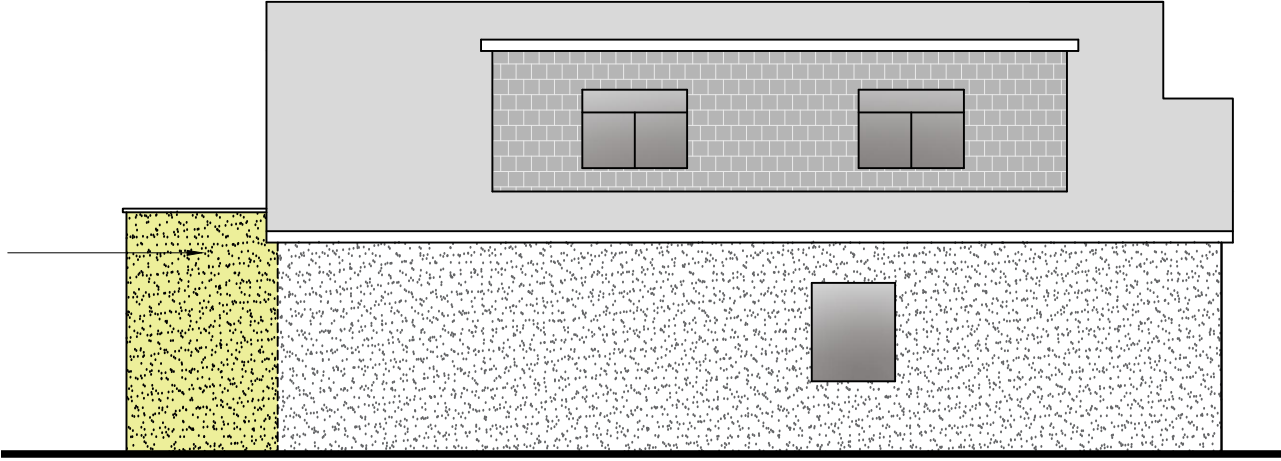



Side Elevation

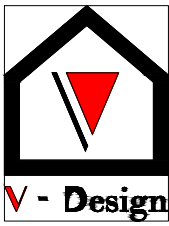



 Dimensions to be verified on site DO NOT SCALE FROM THIS DRAWING. Any areas indicated on this drawing are for guidance only. No responsibility is taken for their accuracy. This drawing is the property of V-DESIGN CAD Services Ltd Copyright is reserved by them and the drawing is issued on the condition that it is not copied, reproduced, retained or disclosed to any unauthorized person, either wholly or in part without the consent in writing of V-DESIGN CAD Services Ltd Email: vishal.p@vdesigncad.co.uk Mobile: 07971083395	Site Address:	Title:				Drawn By:	JM
	42 Halford Road, Ickenham, UB10 8PZ	Proposed Elevations				Job Ref:	23100V
		Scale:	1:100	Paper Size:	A3	Date:	Oct 2023
						Drawing No.	PL - 06

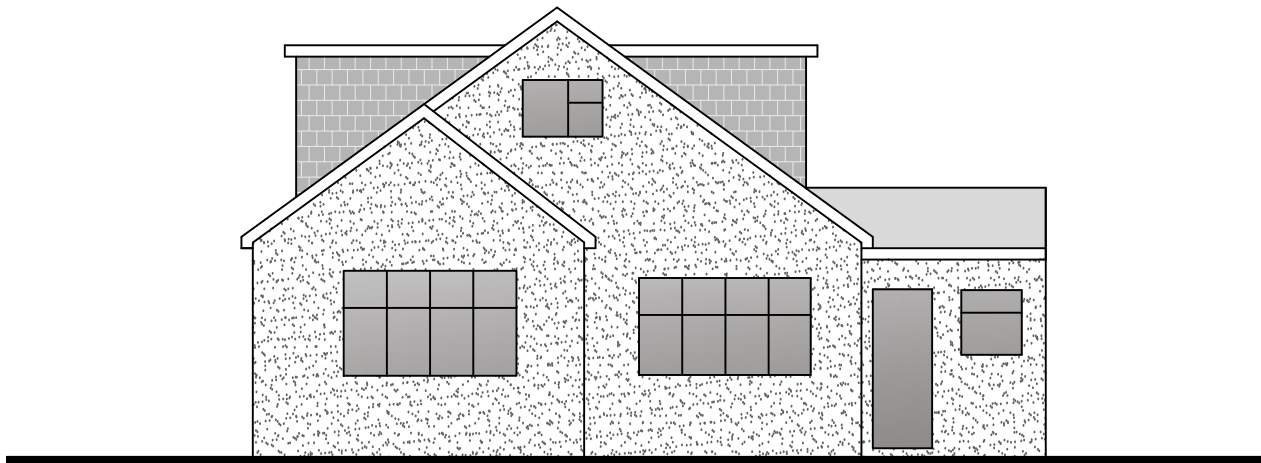



Front Elevation

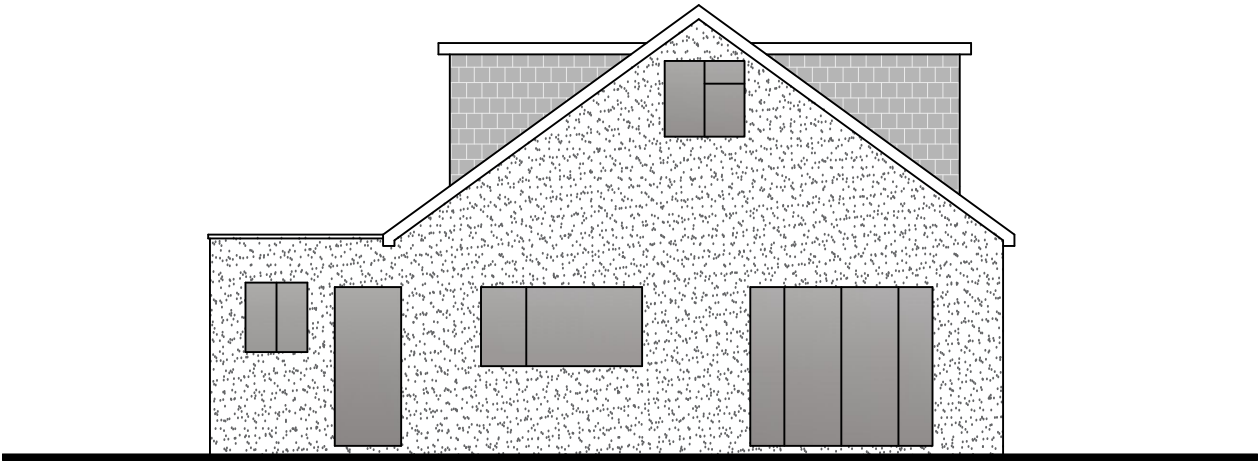 


Rear Elevation

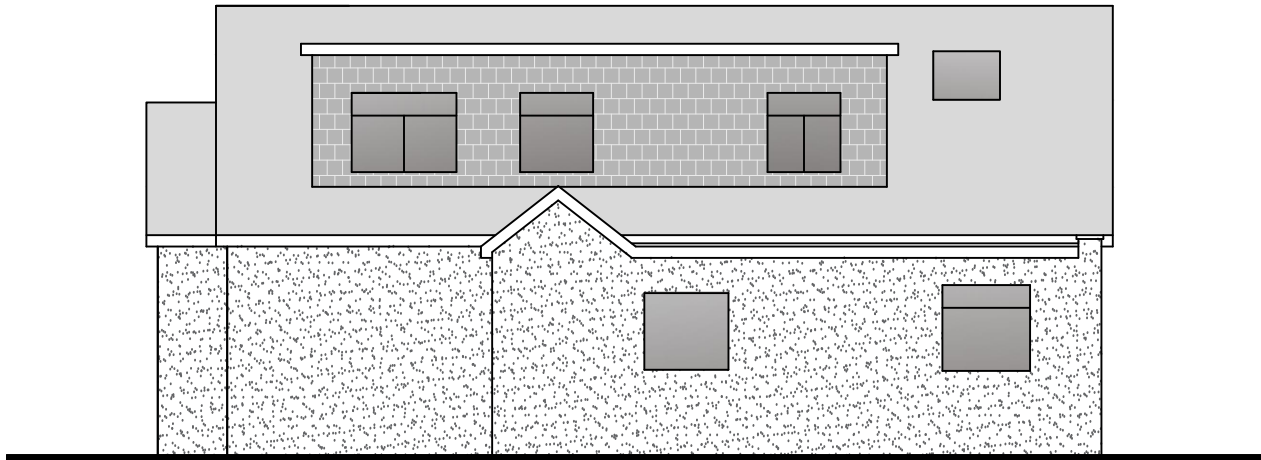 

Side Elevation

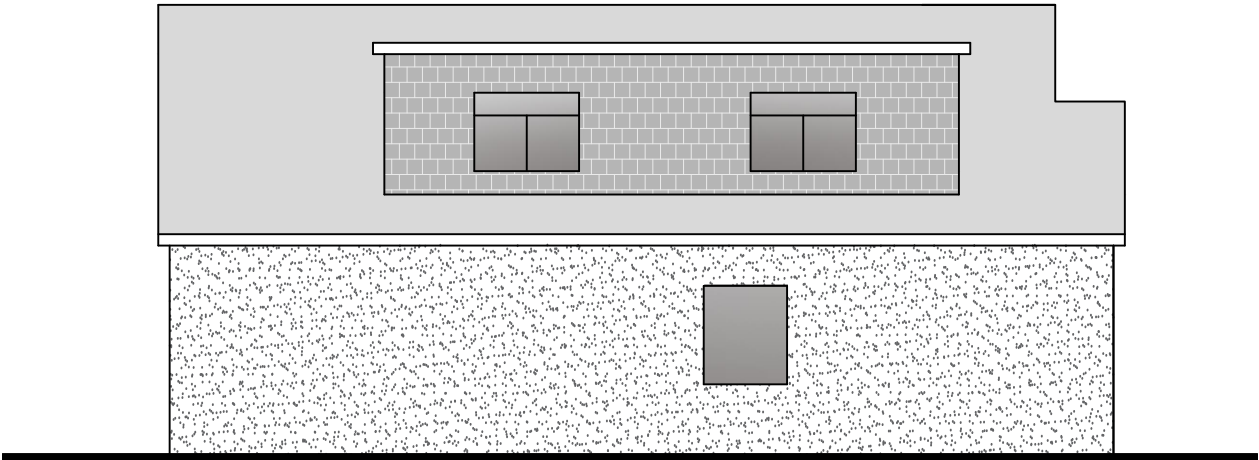 

Side Elevation

 

Rev Date Comments



Dimensions to be verified on site
DO NOT SCALE FROM THIS DRAWING.
Any areas indicated on this drawing are for guidance only.
No responsibility is taken for their accuracy.

This drawing is the property of **V-DESIGN CAD Services Ltd** Copyright is reserved by them and the drawing is issued on the condition that it is not copied, reproduced, retained or disclosed to any unauthorized person, either wholly or in part without the consent in writing of **V-DESIGN CAD Services Ltd**

Email: vishal.p@vdesigncad.co.uk Mobile: 07971083395

Site Address:

42 Halford Road,
Ickenham,
UB10 8PZ

Title:

Existing Elevations

Scale:

1:100

Paper Size:

A3

Drawn By:

JM

Job Ref:


23100V

Date:

Oct 2023

Drawing No.

PL - 05

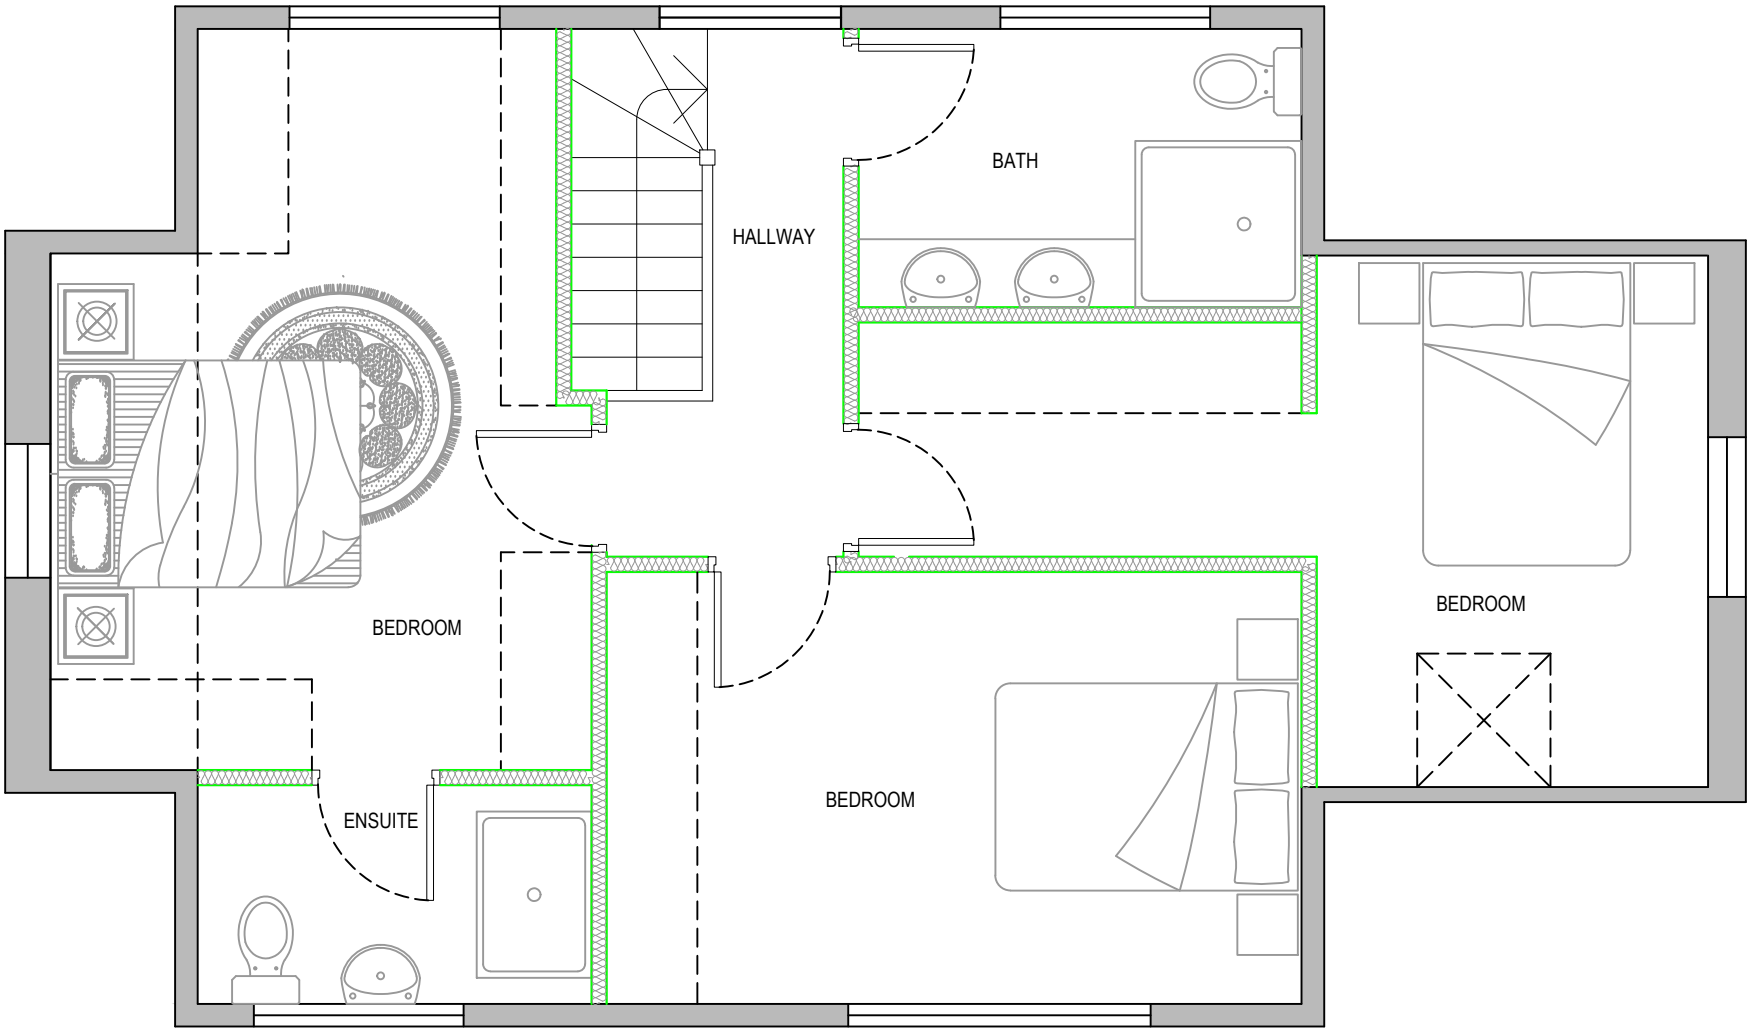

Proposed Loft Plan



Rev Date Comments



Dimensions to be verified on site
DO NOT SCALE FROM THIS DRAWING.
Any areas indicated on this drawing are for guidance only.
No responsibility is taken for their accuracy.

This drawing is the property of **V-DESIGN CAD Services Ltd** Copyright is reserved by them and the drawing is issued on the condition that it is not copied, reproduced, retained or disclosed to any unauthorized person, either wholly or in part without the consent in writing of **V-DESIGN CAD Services Ltd**
Email: vishal.p@vdesigncad.co.uk Mobile: 07971083395

Site Address:

42 Halford Road,
Ickenham,
UB10 8PZ

Title:

Proposed Loft Plan

Scale:

1:50

Paper Size:


A3

Drawn By: JM


Job Ref: 23100V

Date: Oct 2023

Drawing No. PL - 04

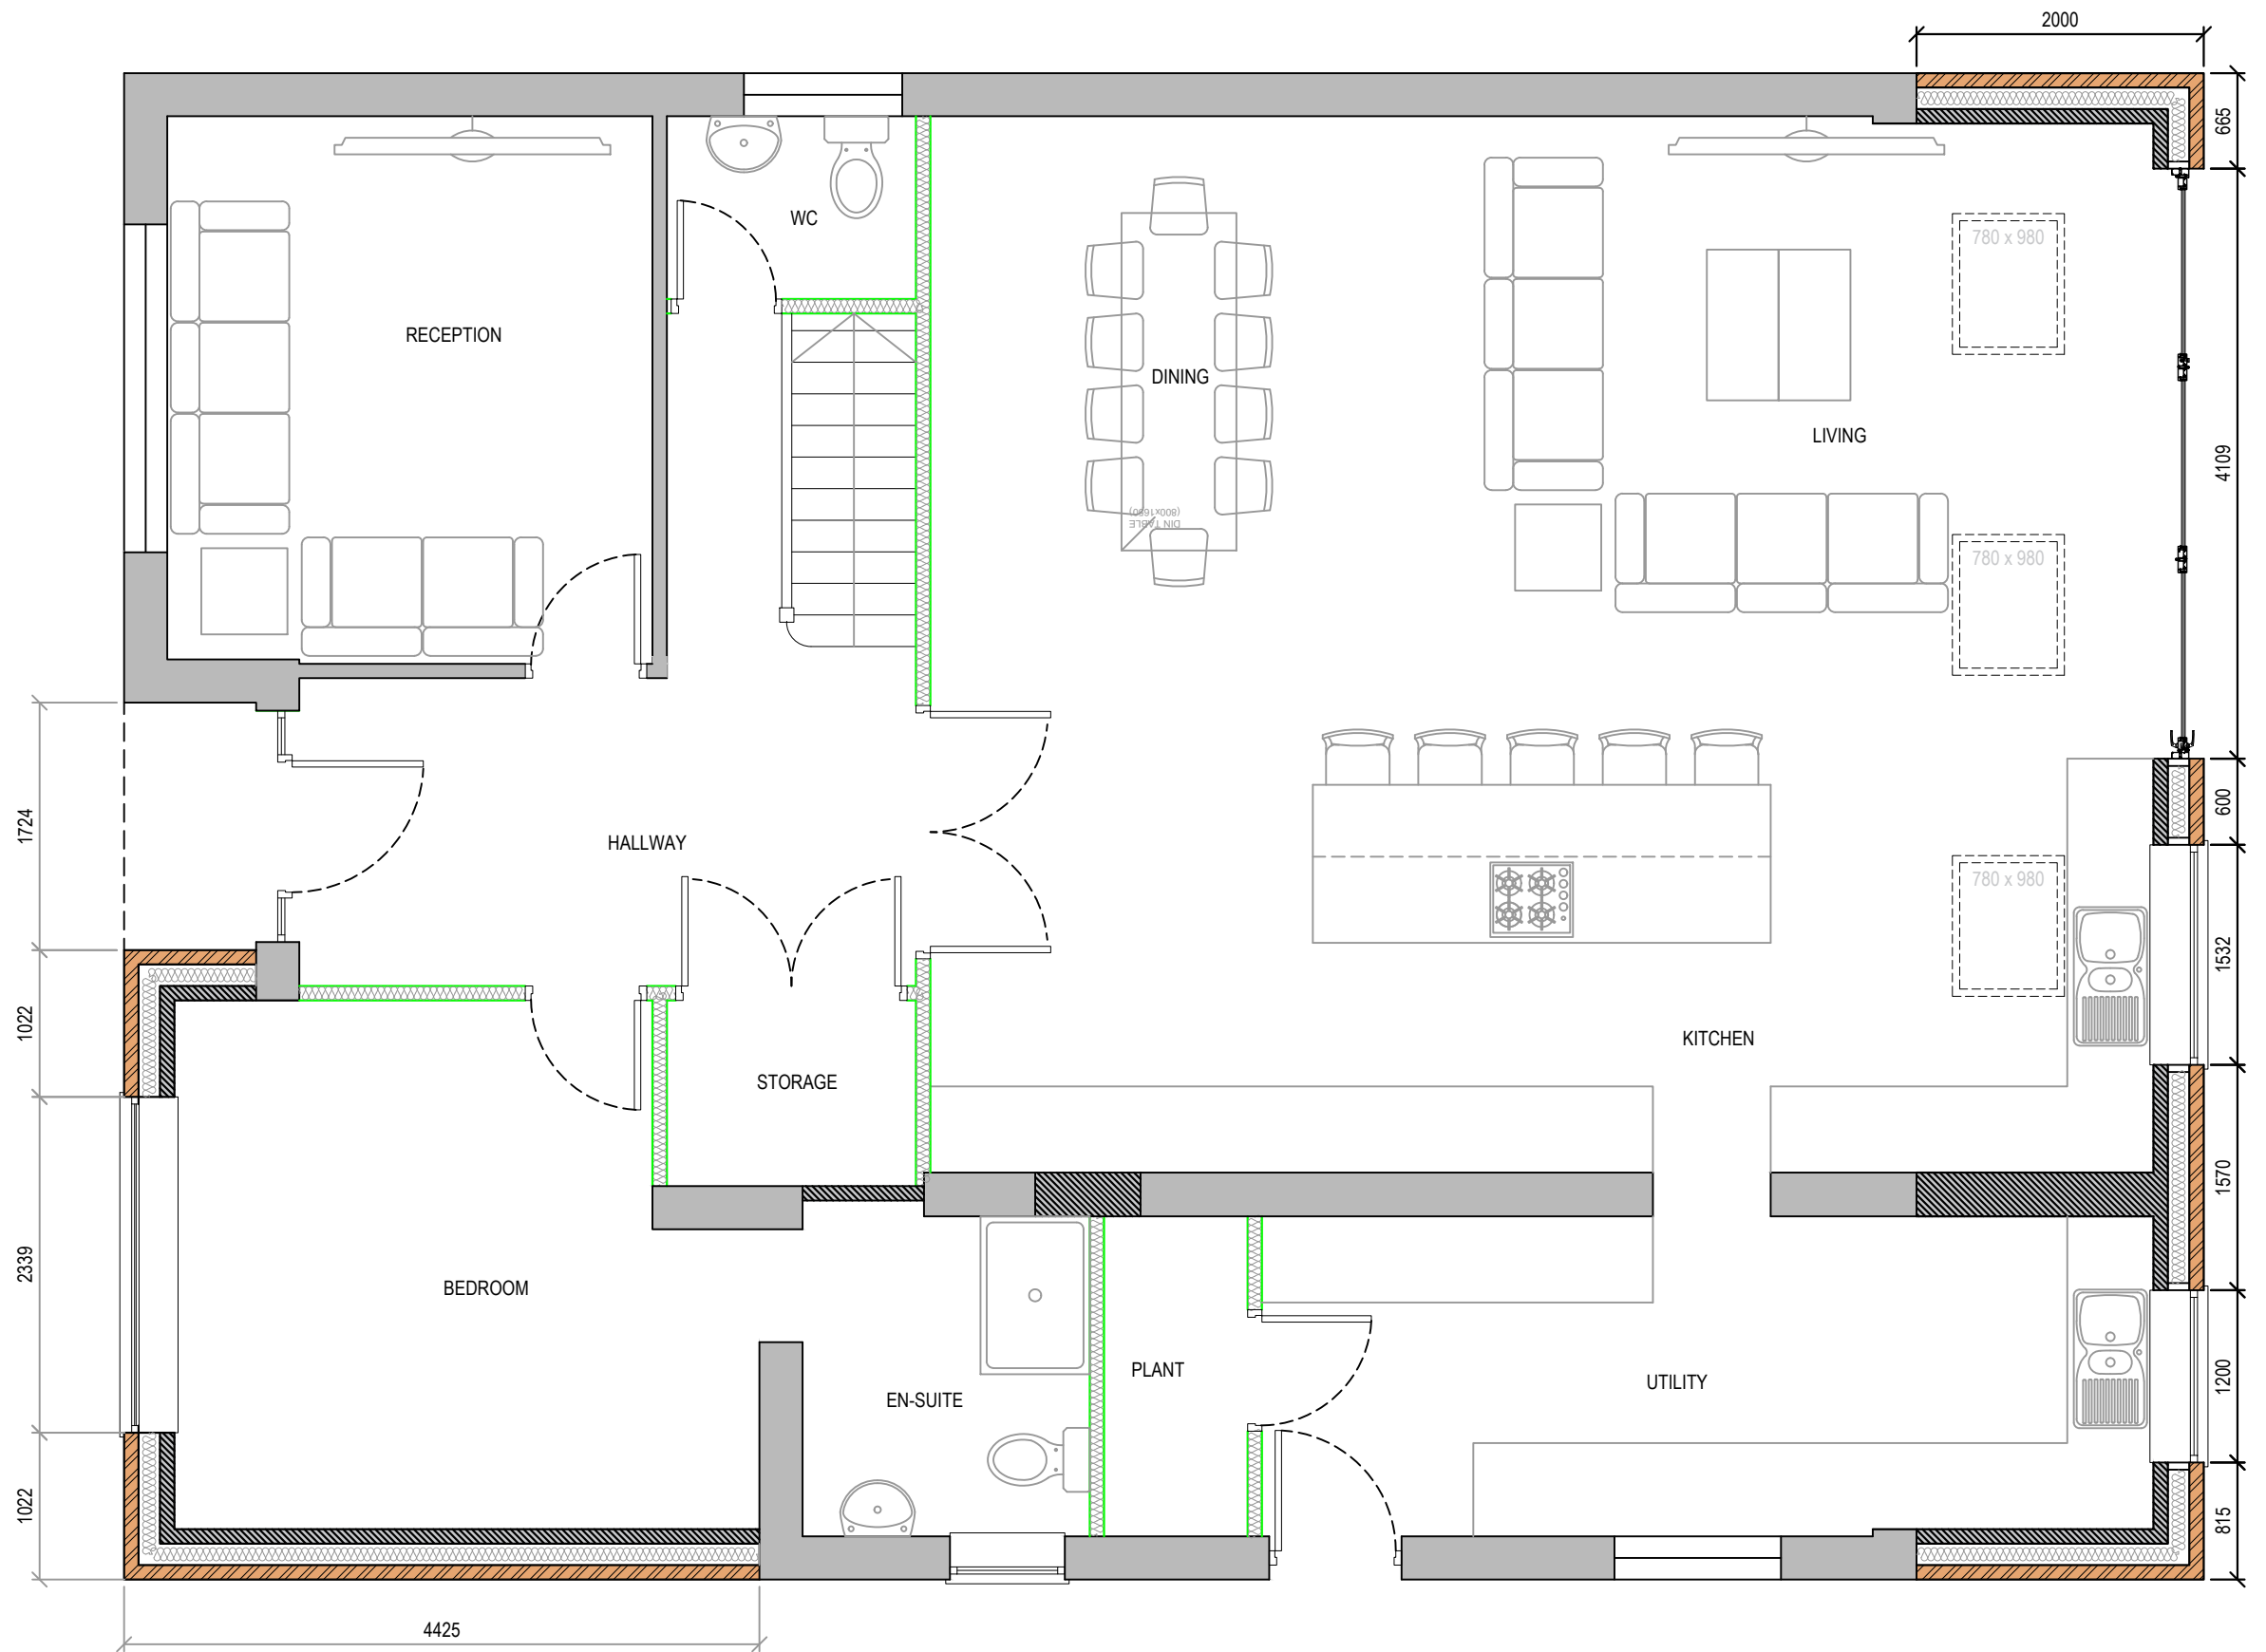

Proposed Ground Floor Plan

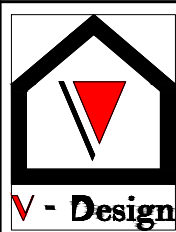


Dimensions to be verified on site
DO NOT SCALE FROM THIS DRAWING.
Any areas indicated on this drawing are for guidance only.
No responsibility is taken for their accuracy.



This drawing is the property of **V-DESIGN CAD Services Ltd** Copyright is reserved by them and the drawing is issued on the condition that it is not copied, reproduced, retained or disclosed to any unauthorized person, either wholly or in part without the consent in writing of **V-DESIGN CAD Services Ltd**

Email: vishal.p@vdesigncad.co.uk Mobile: 07971083395


Site Address:		Title:		Drawn By:	
42 Halford Road, Ickenham, UB10 8PZ		Proposed Ground Floor Plan		JM	
Scale:		Paper Size:		Job Ref:	
1:50		A3		23100V	
				Date:	
				Oct 2023	
				Drawing No.	
				PL - 03	

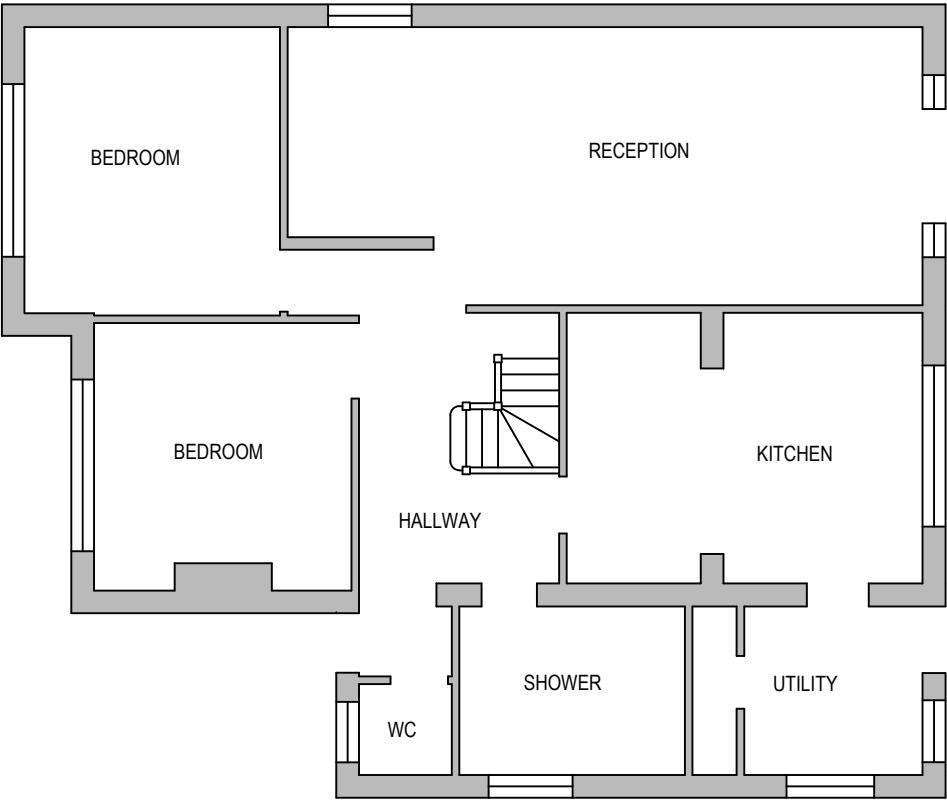

Existing Ground Floor Plan

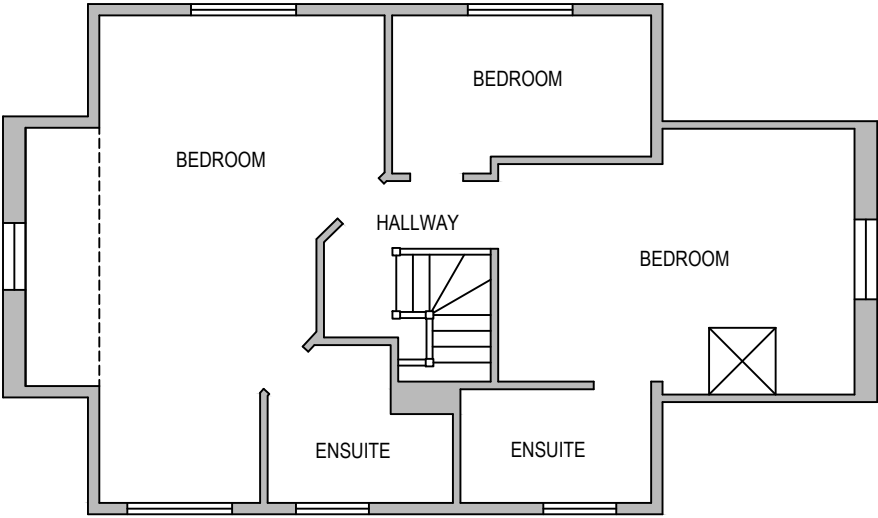 

Existing Loft Plan

 

Rev Date Comments



Dimensions to be verified on site
DO NOT SCALE FROM THIS DRAWING.
Any areas indicated on this drawing are for guidance only.
No responsibility is taken for their accuracy.

This drawing is the property of **V-DESIGN CAD Services Ltd** Copyright is reserved by them and the drawing is issued on the condition that it is not copied, reproduced, retained or disclosed to any unauthorized person, either wholly or in part without the consent in writing of **V-DESIGN CAD Services Ltd**

Email: vishal.p@vdesigncad.co.uk Mobile: 07971083395

Site Address:

42 Halford Road,
Ickenham,
UB10 8PZ

Title:

Existing Ground Floor and Loft Plan

Scale:

1:100

Paper Size:

A3

Drawn By:

JM

Job Ref:


23100V

Date:



Oct 2023

Drawing No.


PL - 02

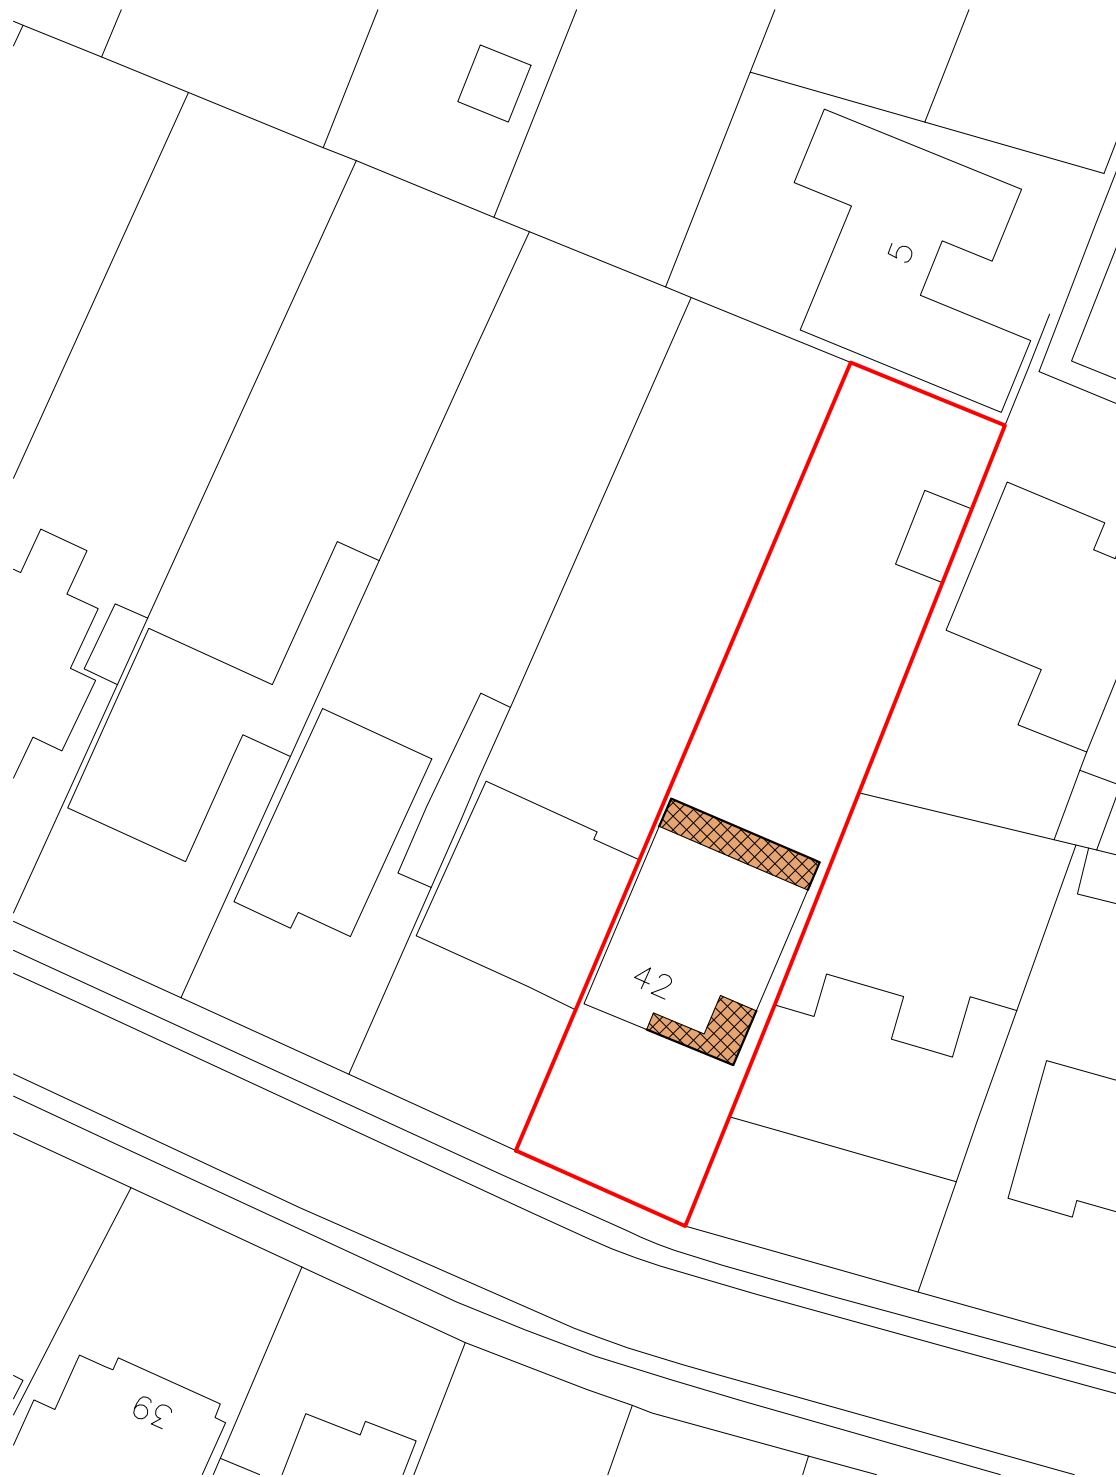

Block Plan

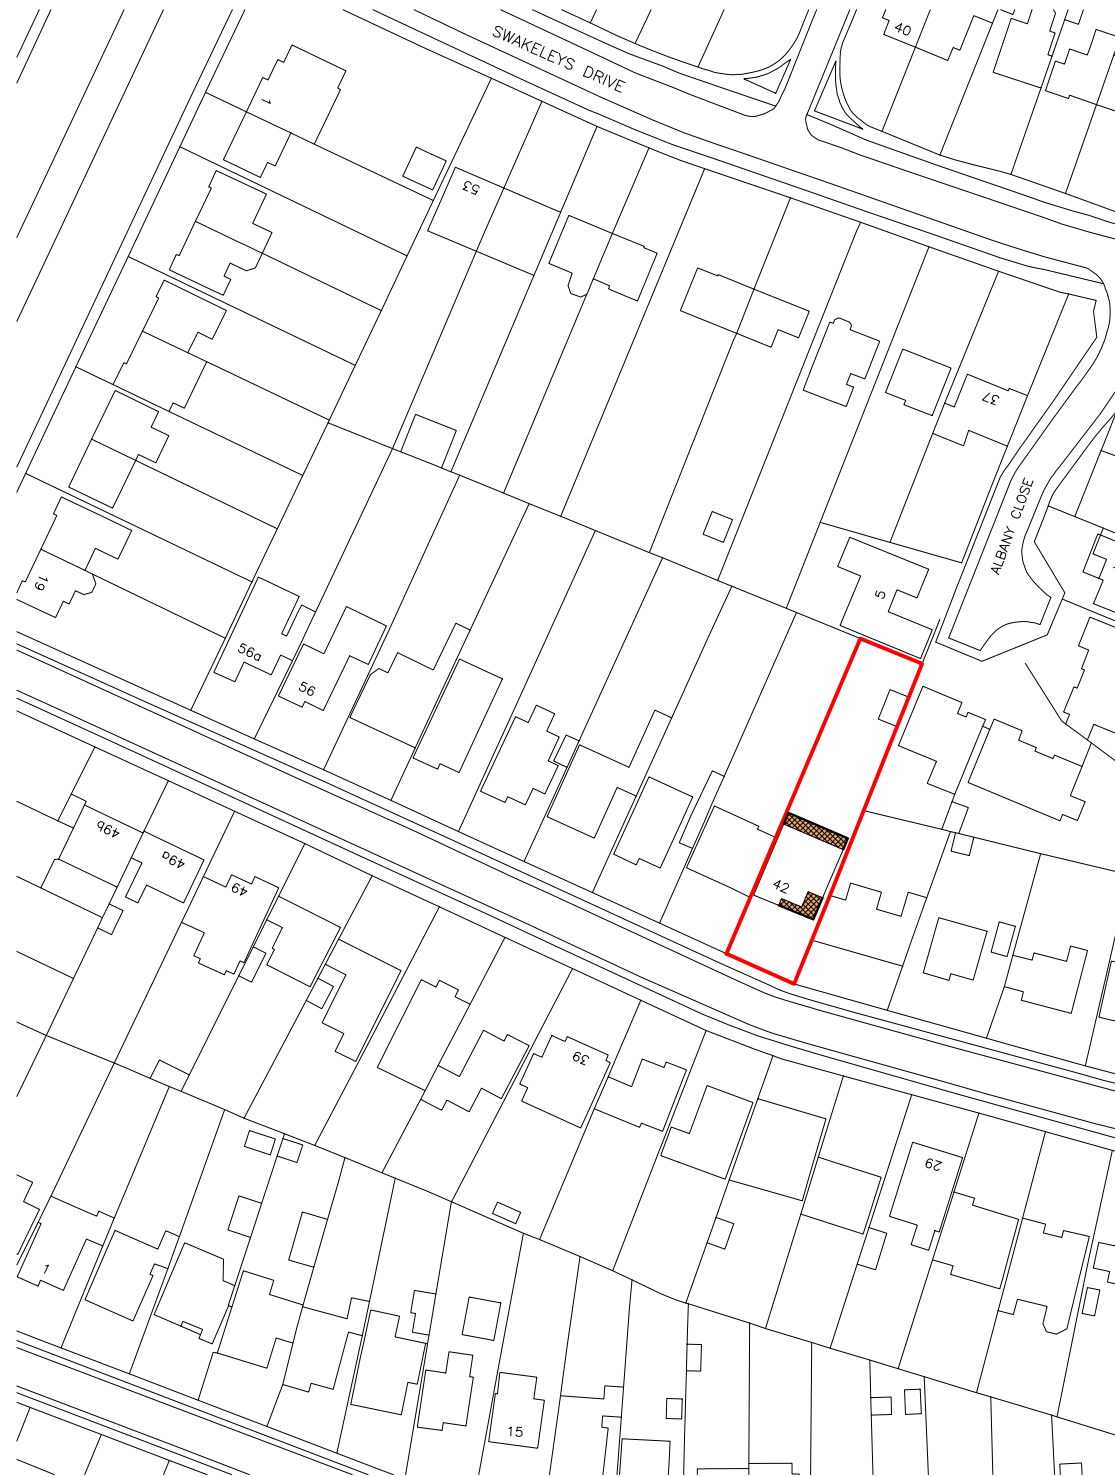 

Site Location

 

Rev Date Comments



Dimensions to be verified on site
DO NOT SCALE FROM THIS DRAWING.
Any areas indicated on this drawing are for guidance only.
No responsibility is taken for their accuracy.

This drawing is the property of **V-DESIGN CAD Services Ltd**. Copyright is reserved by them and the drawing is issued on the condition that it is not copied, reproduced, retained or disclosed to any unauthorized person, either wholly or in part without the consent in writing of **V-DESIGN CAD Services Ltd**.

Email: vishal.p@vdesigncad.co.uk Mobile: 07971083395

Site Address:

42 Halford Road,
Ickenham,
UB10 8PZ

Title:

Block and Location Plans

Scale:

1:500, 1:1250

Paper Size:

A3

Drawn By: JM

Job Ref: 23100V

Date: Oct 2023

Drawing No. PL - 01