




1 Existing Site Plan  
1 : 200


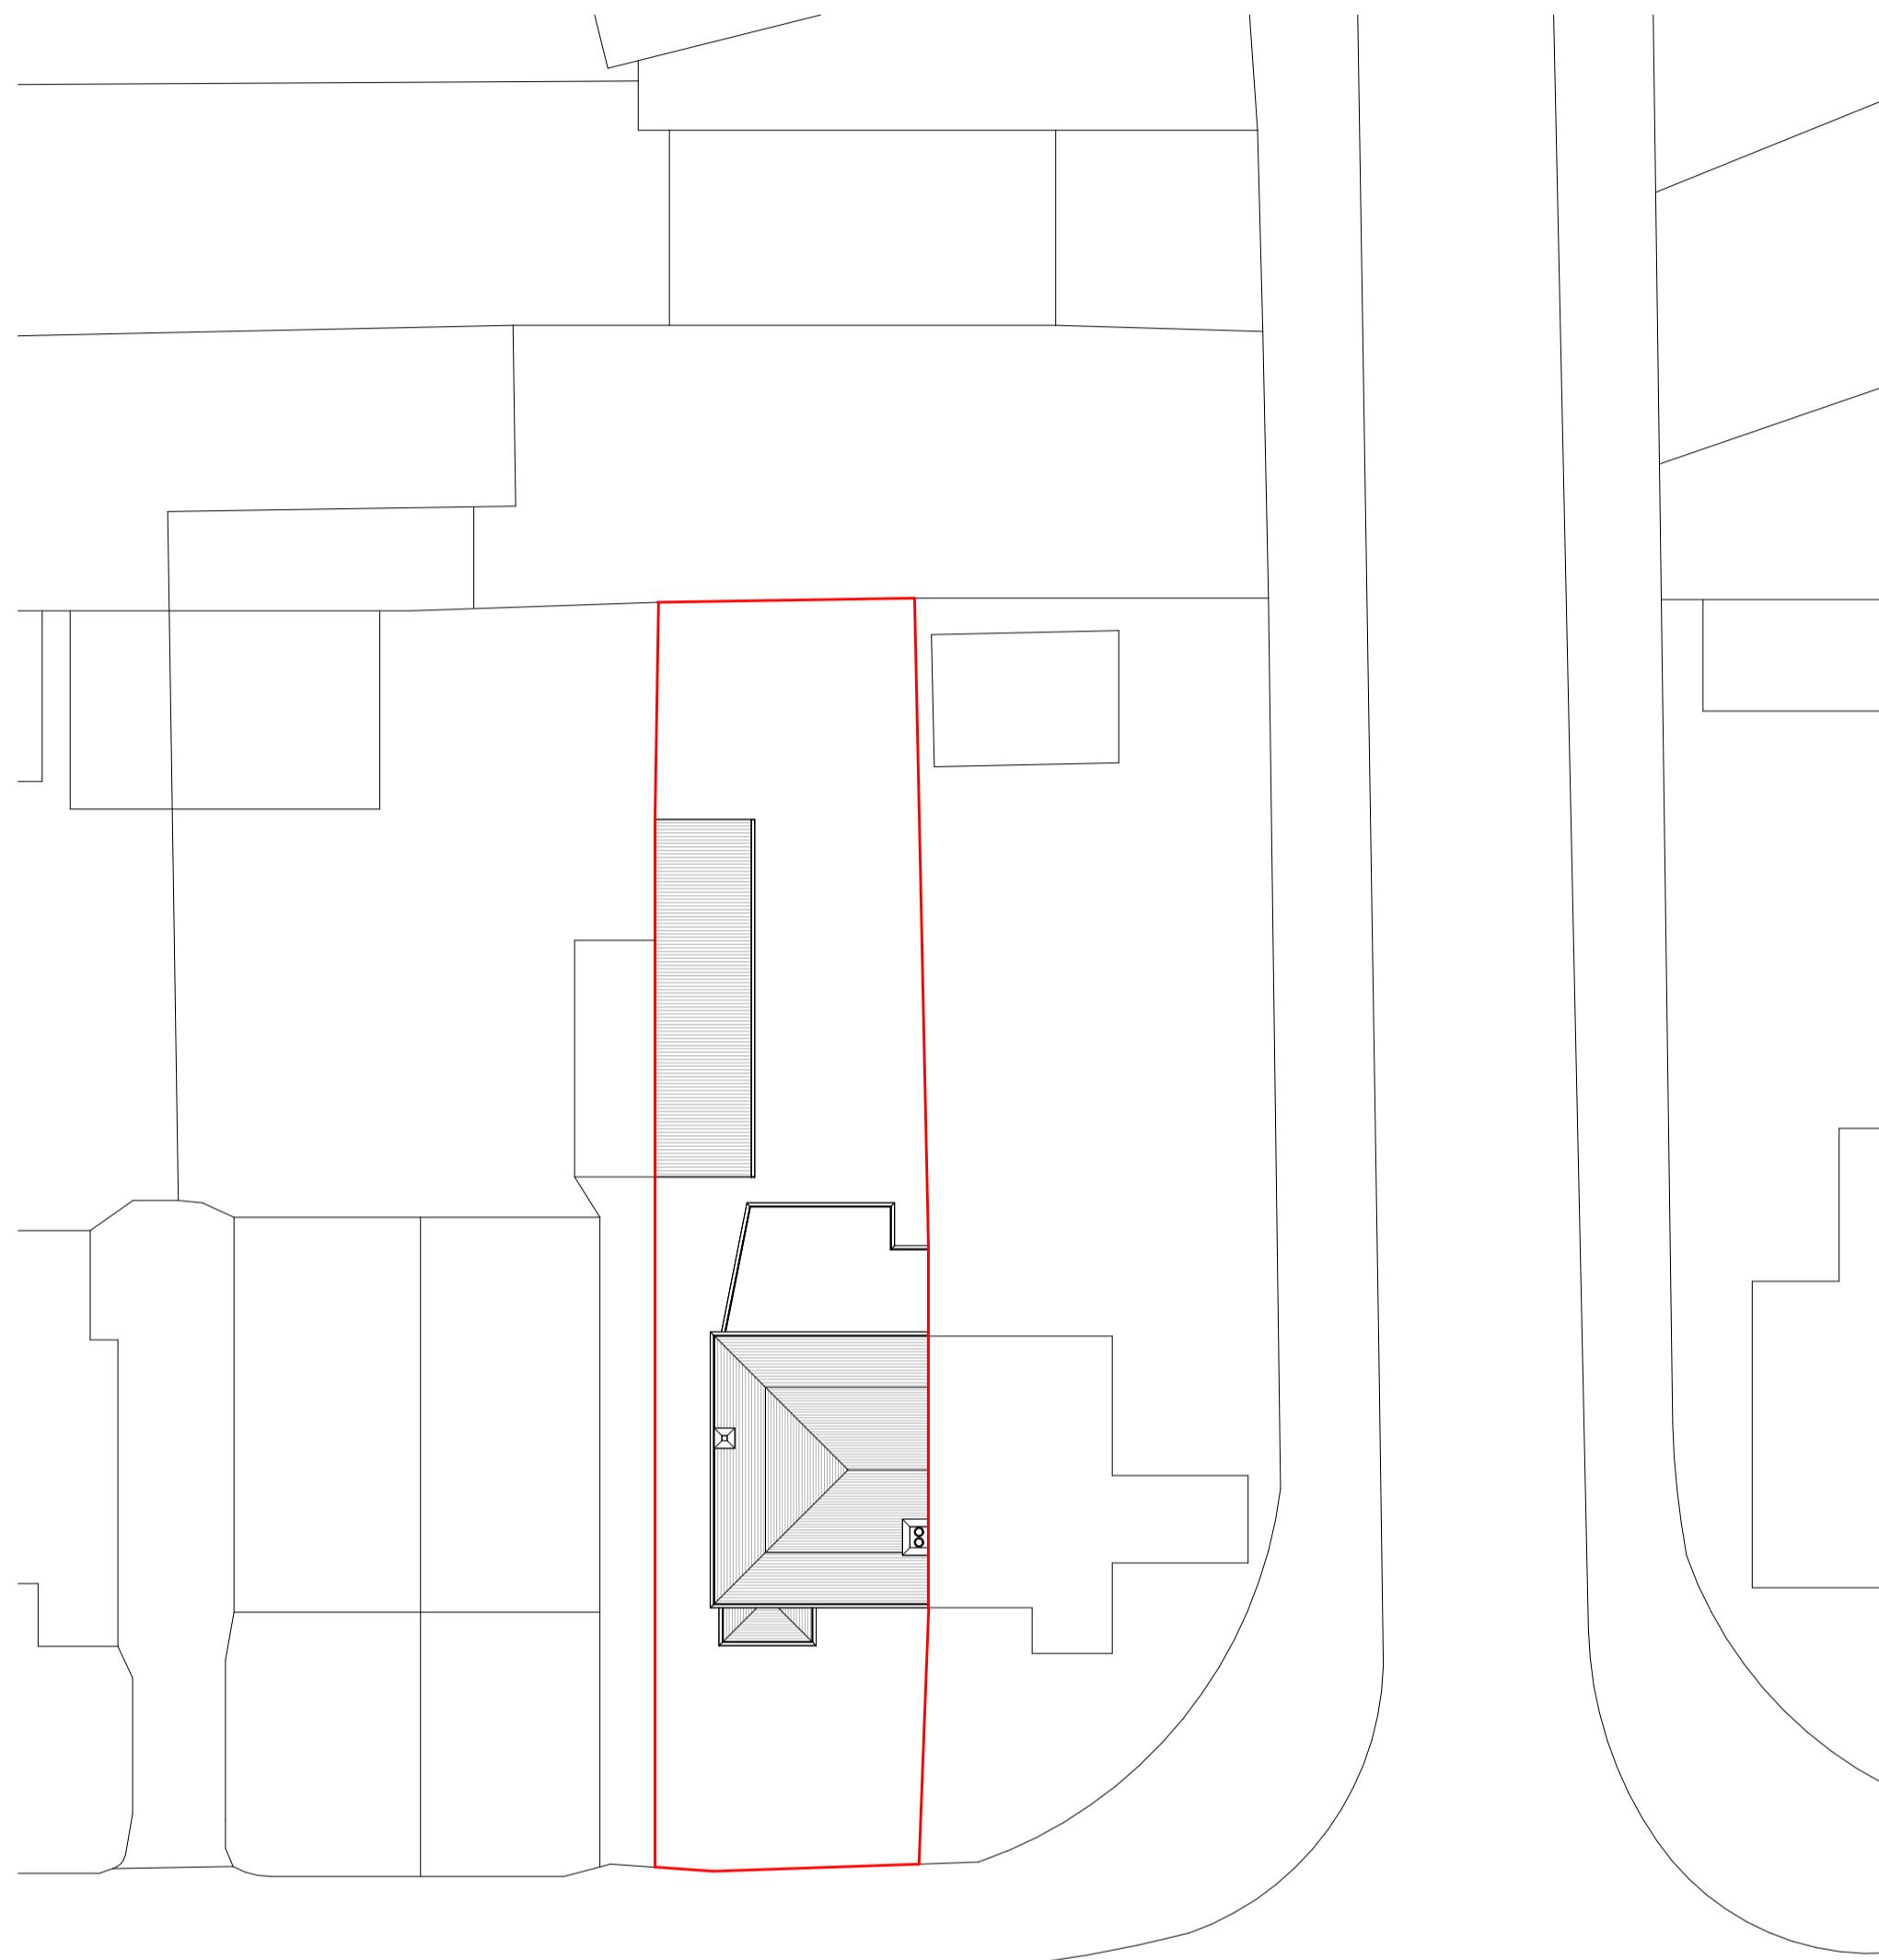


2 Proposed Site Plan  
1 : 200


1 Planning Submission  
rev description drawn checked date  
revisions  
  
status: PLANNING  
This drawing is protected under The Copyright, Designs and Patents Act 1988.  
This drawing is produced for PLANNING PURPOSES ONLY and is not to be  
used for construction.

client: LOVELY  
  
project: PROJECT  
  
title: Existing and Proposed Site Plan  
  
scale: 1 : 200  
date: 12/18/25  
drawn: MG  
checked: MG  
job no: drawing no: revision:  
25050 01002 P1

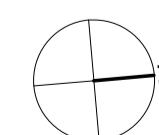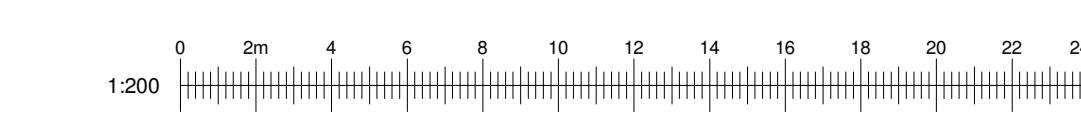


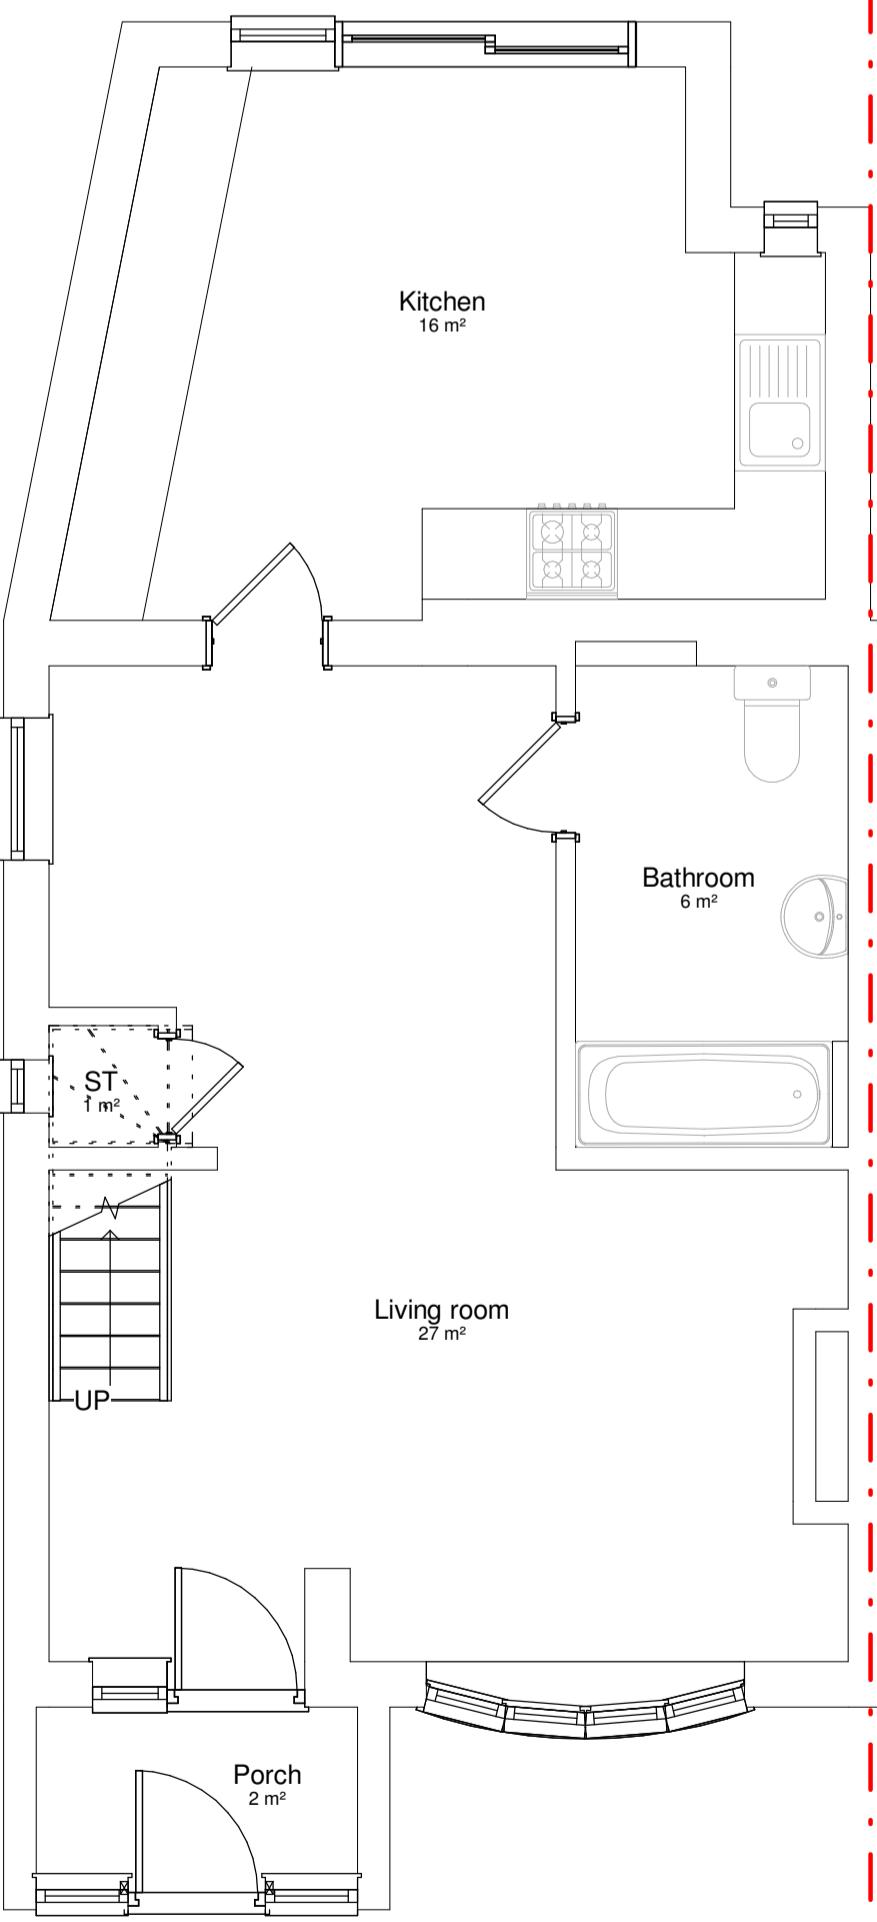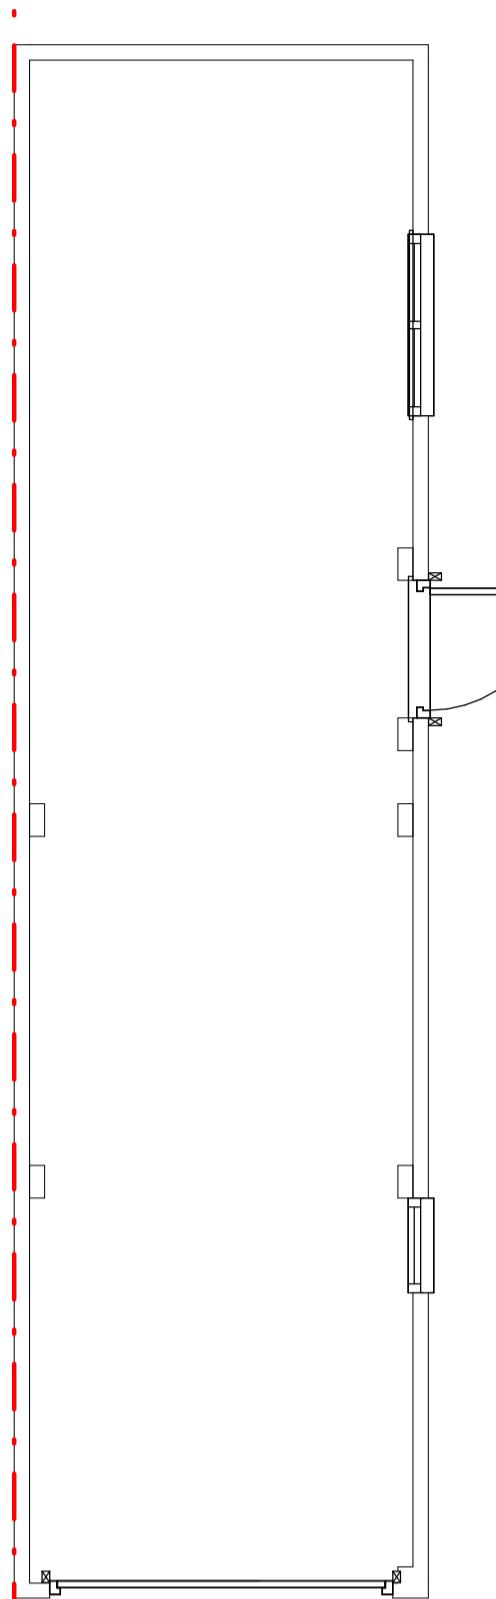


Existing\_Level 00  
1 : 50

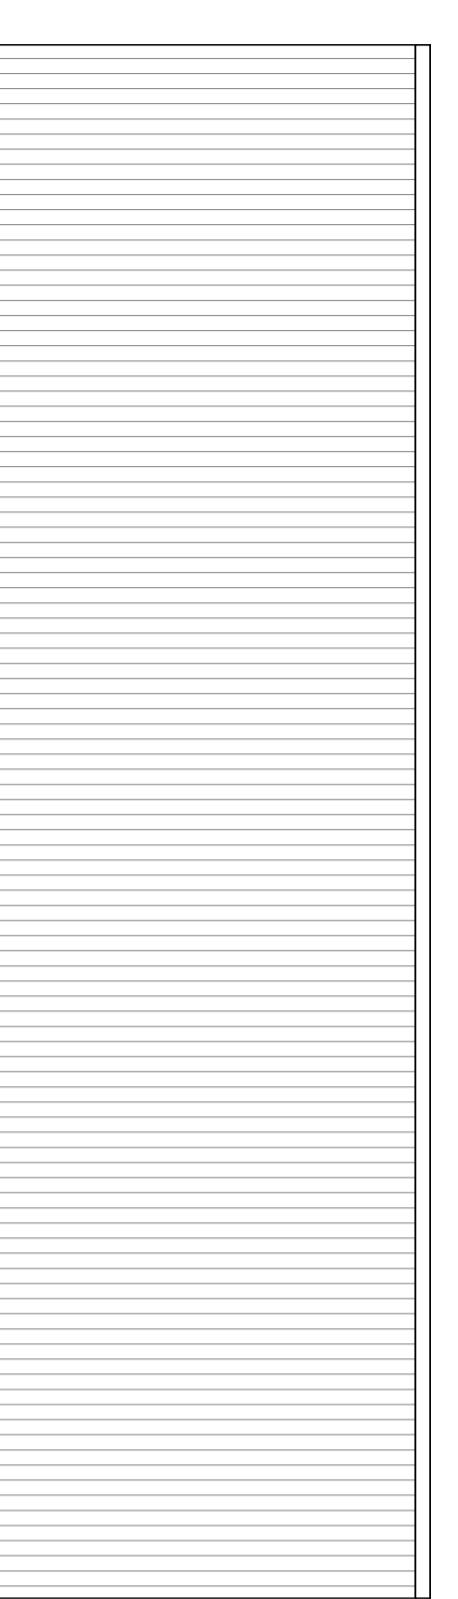

Existing\_Level 01  
1 : 50

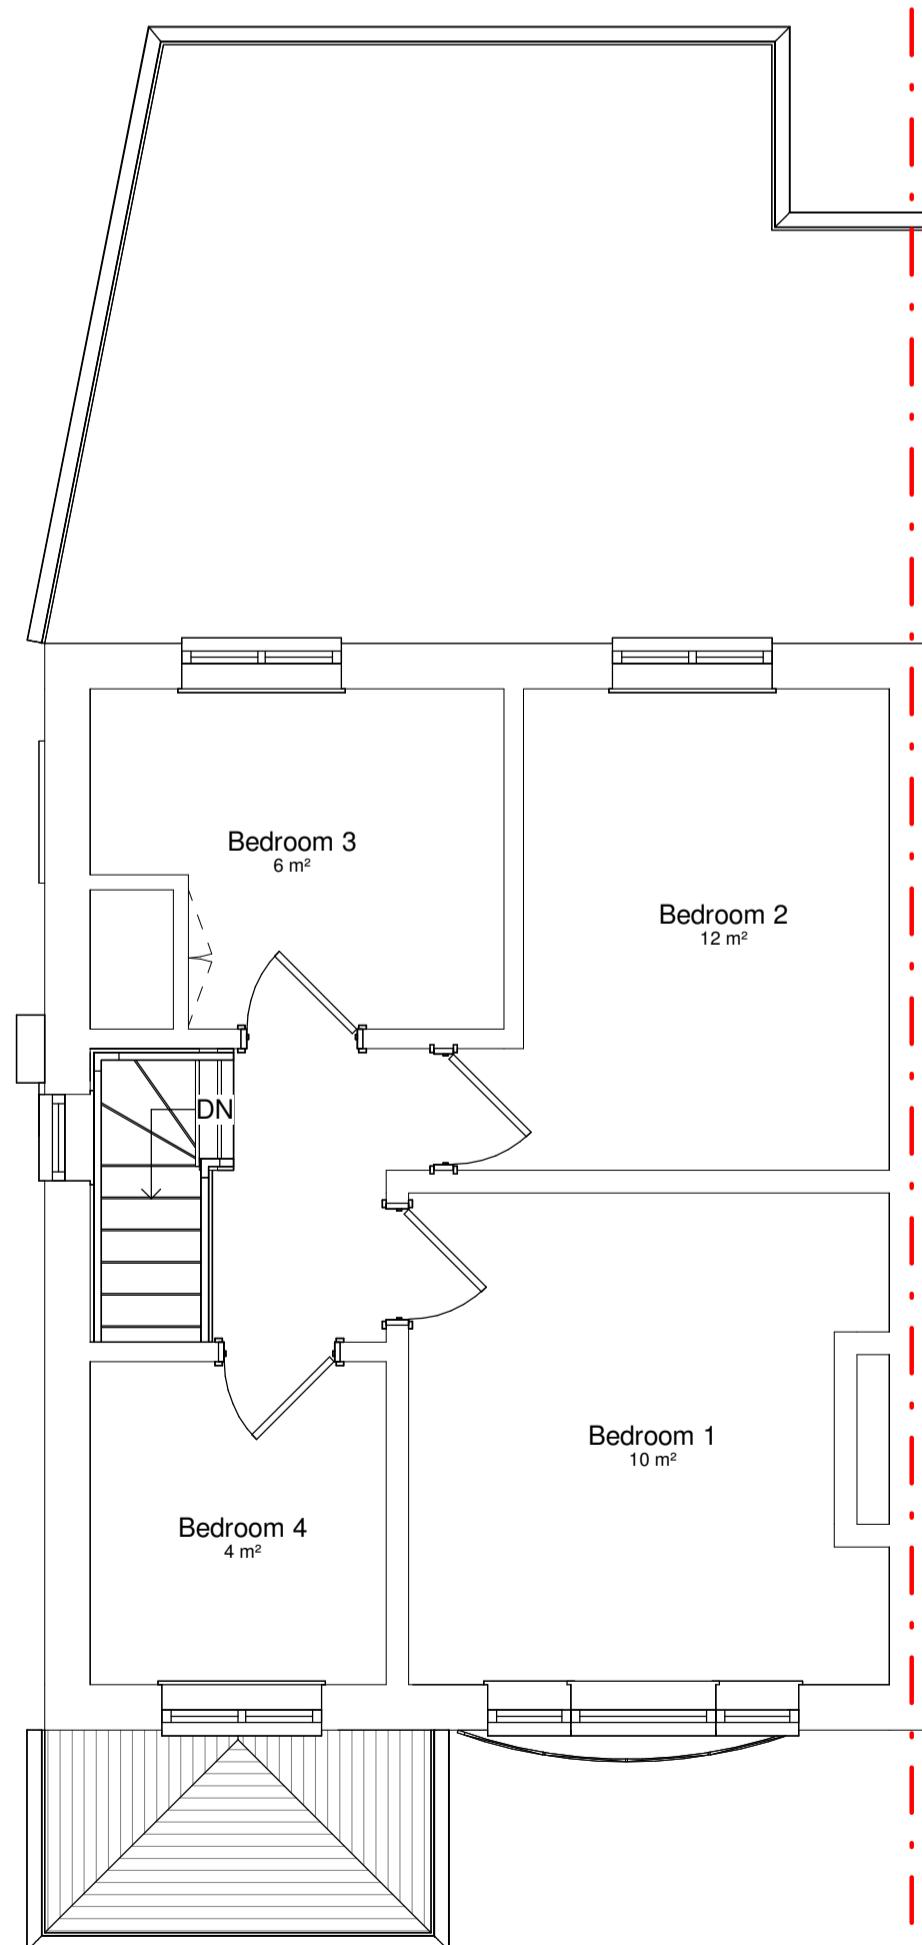

Existing\_Level 02  
1 : 50

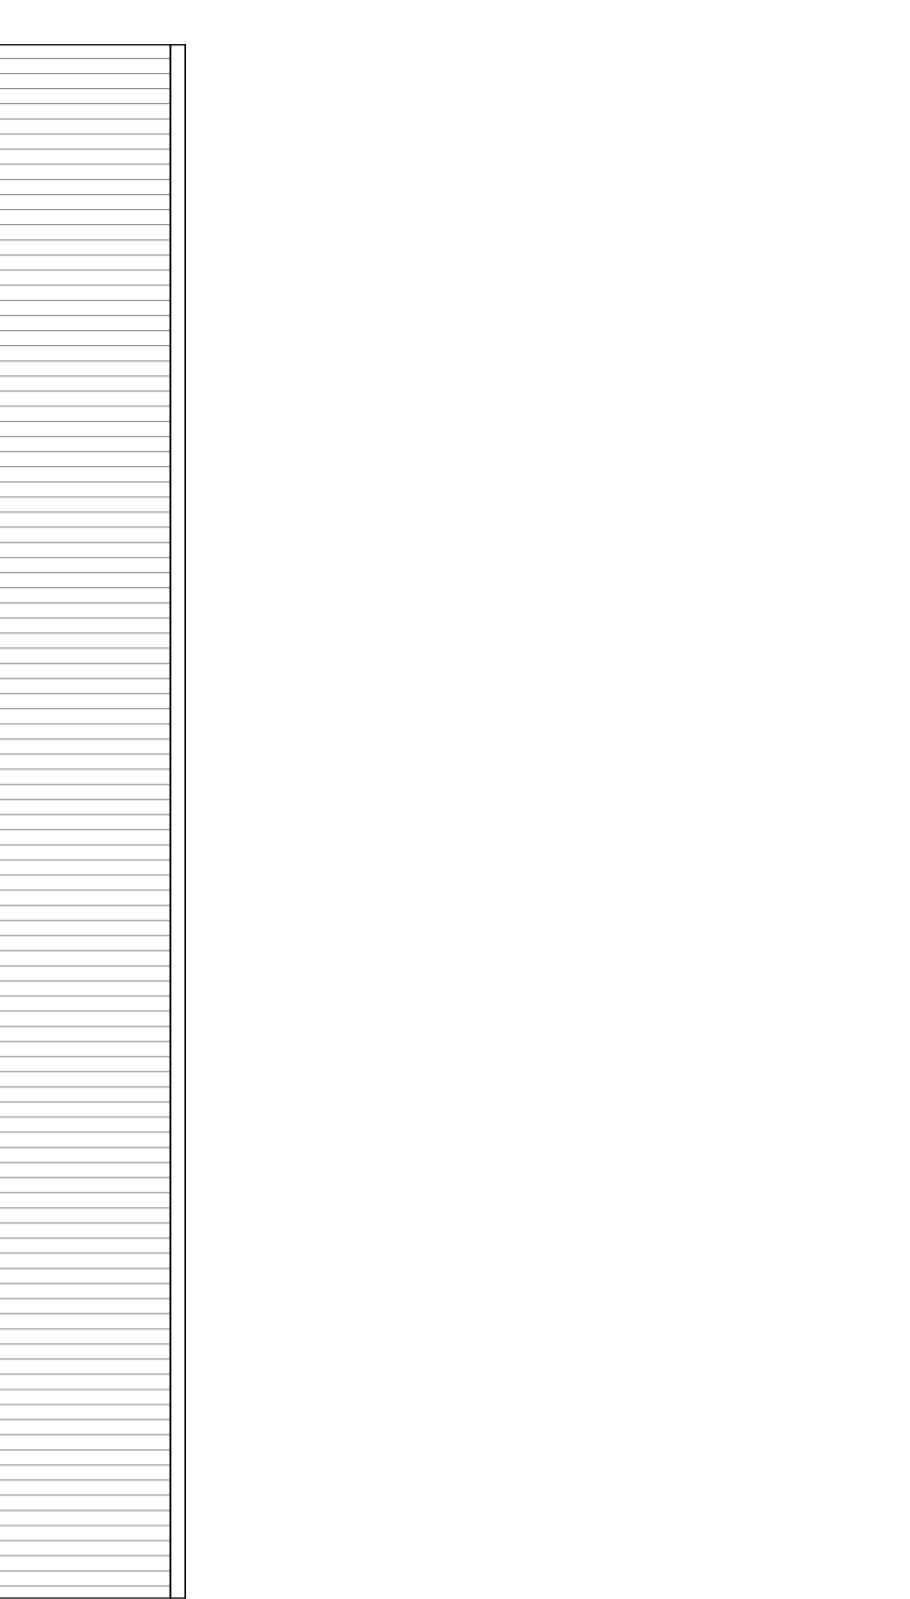

1:50 0 1m 2 3 4 5 6m

1 Planning Submission MG/MG 17/12/25  
rev description drawn checked date  
revisions  
status: PLANNING  
This drawing is protected under The Copyright, Designs and Patents Act 1988.  
This drawing is produced for PLANNING PURPOSES ONLY and is not to be  
used for construction.

client: LOVELY

project: PROJECT

title: GA\_EXISTING\_GROUND AND  
FIRST



scale: 1 : 50 @ A3

date: DEC 2025

drawn: MG

checked: MG


job no: 25050 drawing no: 03001 revision: P1

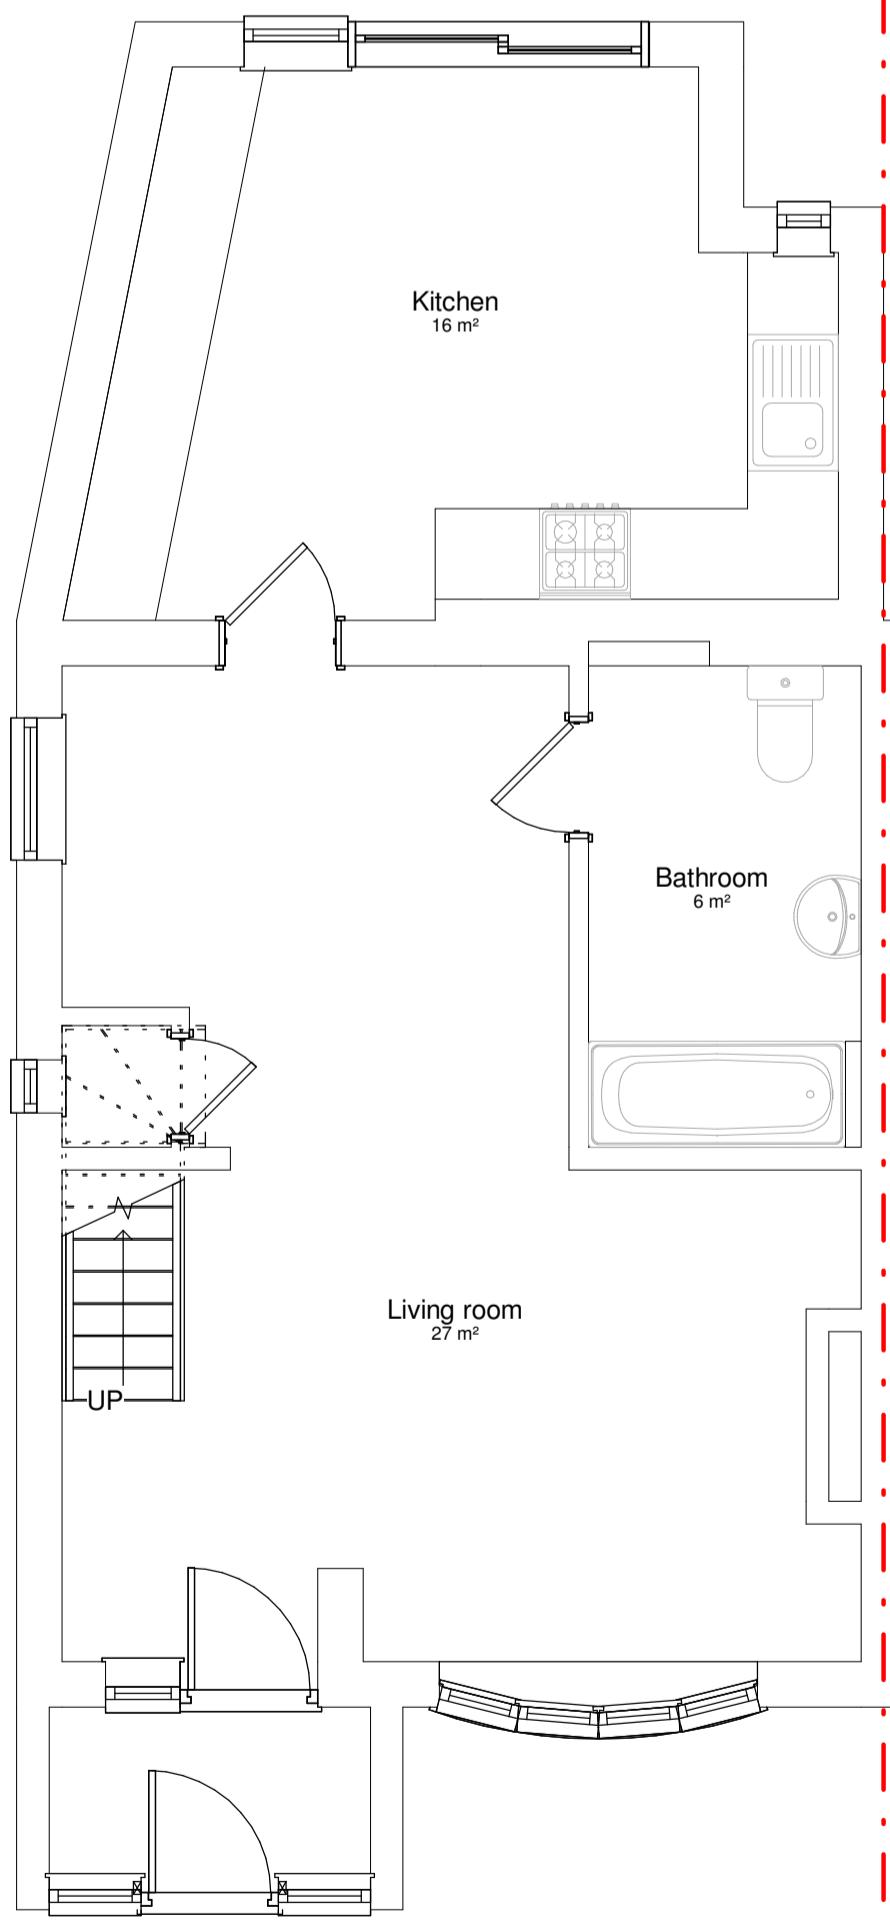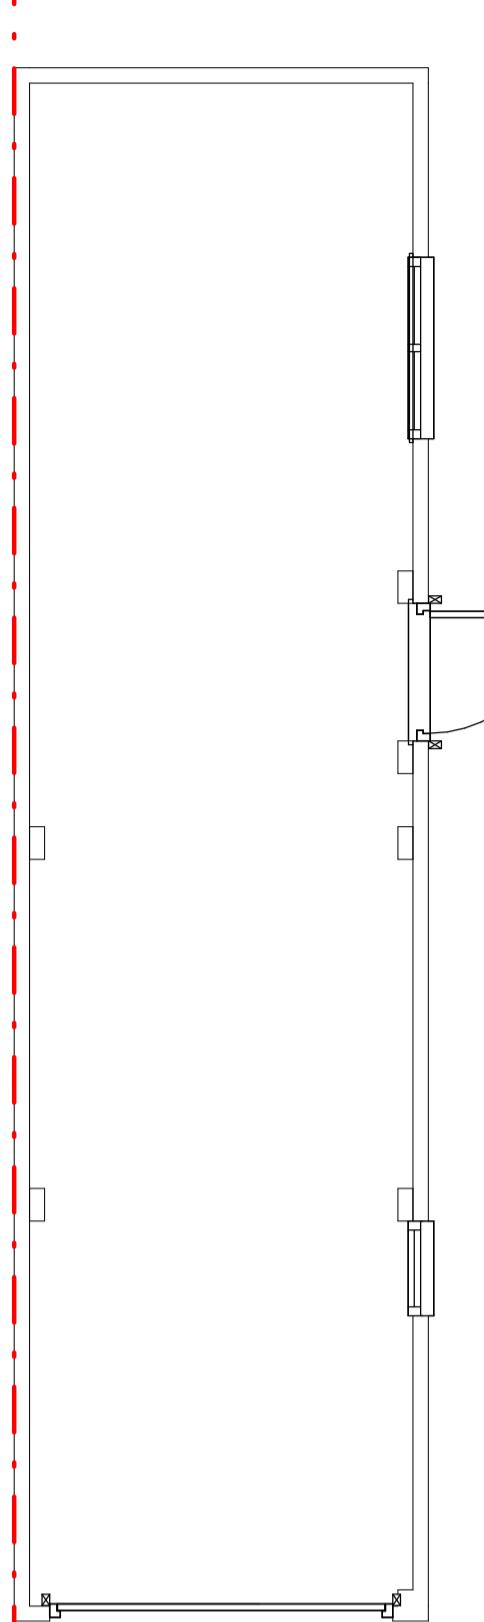


Proposed\_Level 00  
1 : 50




Proposed\_Level 01  
1 : 50

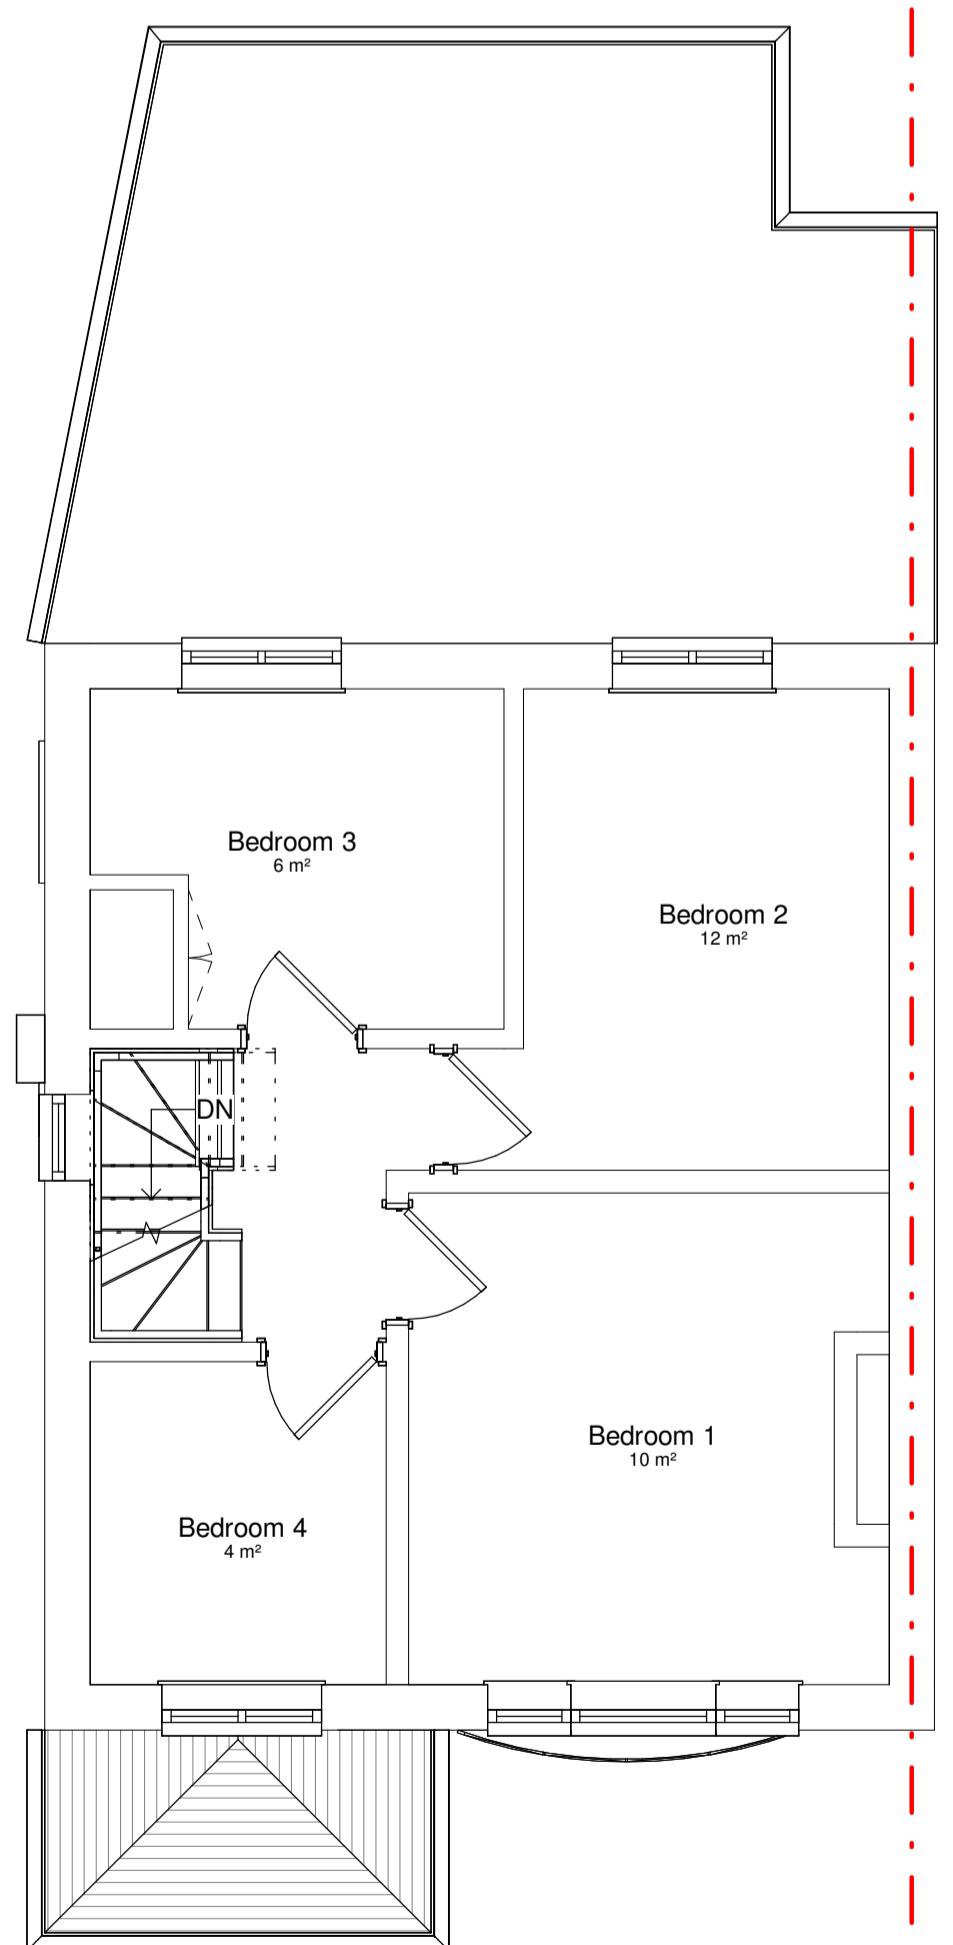

Proposed\_Level 02  
1 : 50

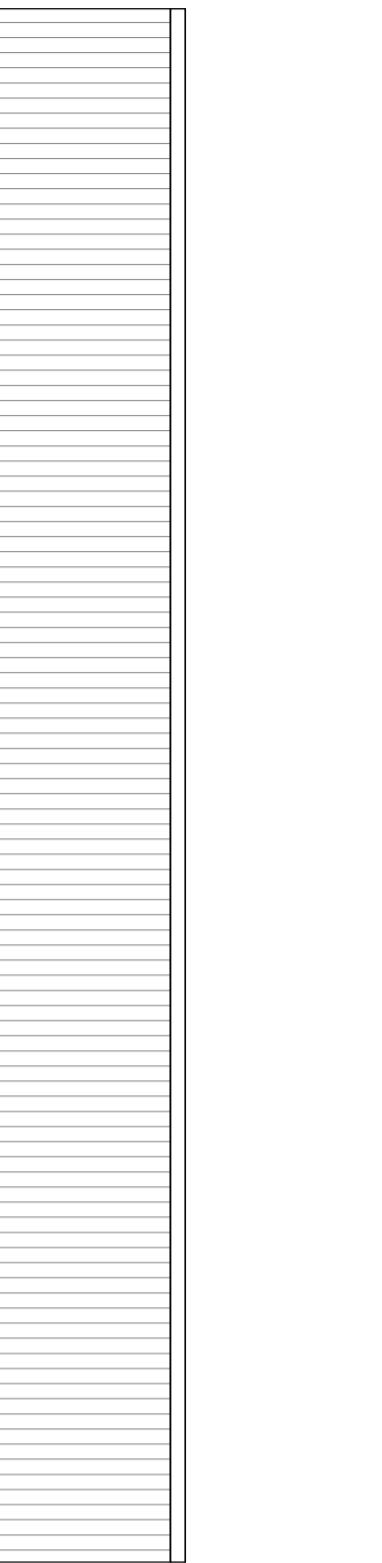

1:50 0 1m 2 3 4 5 6m

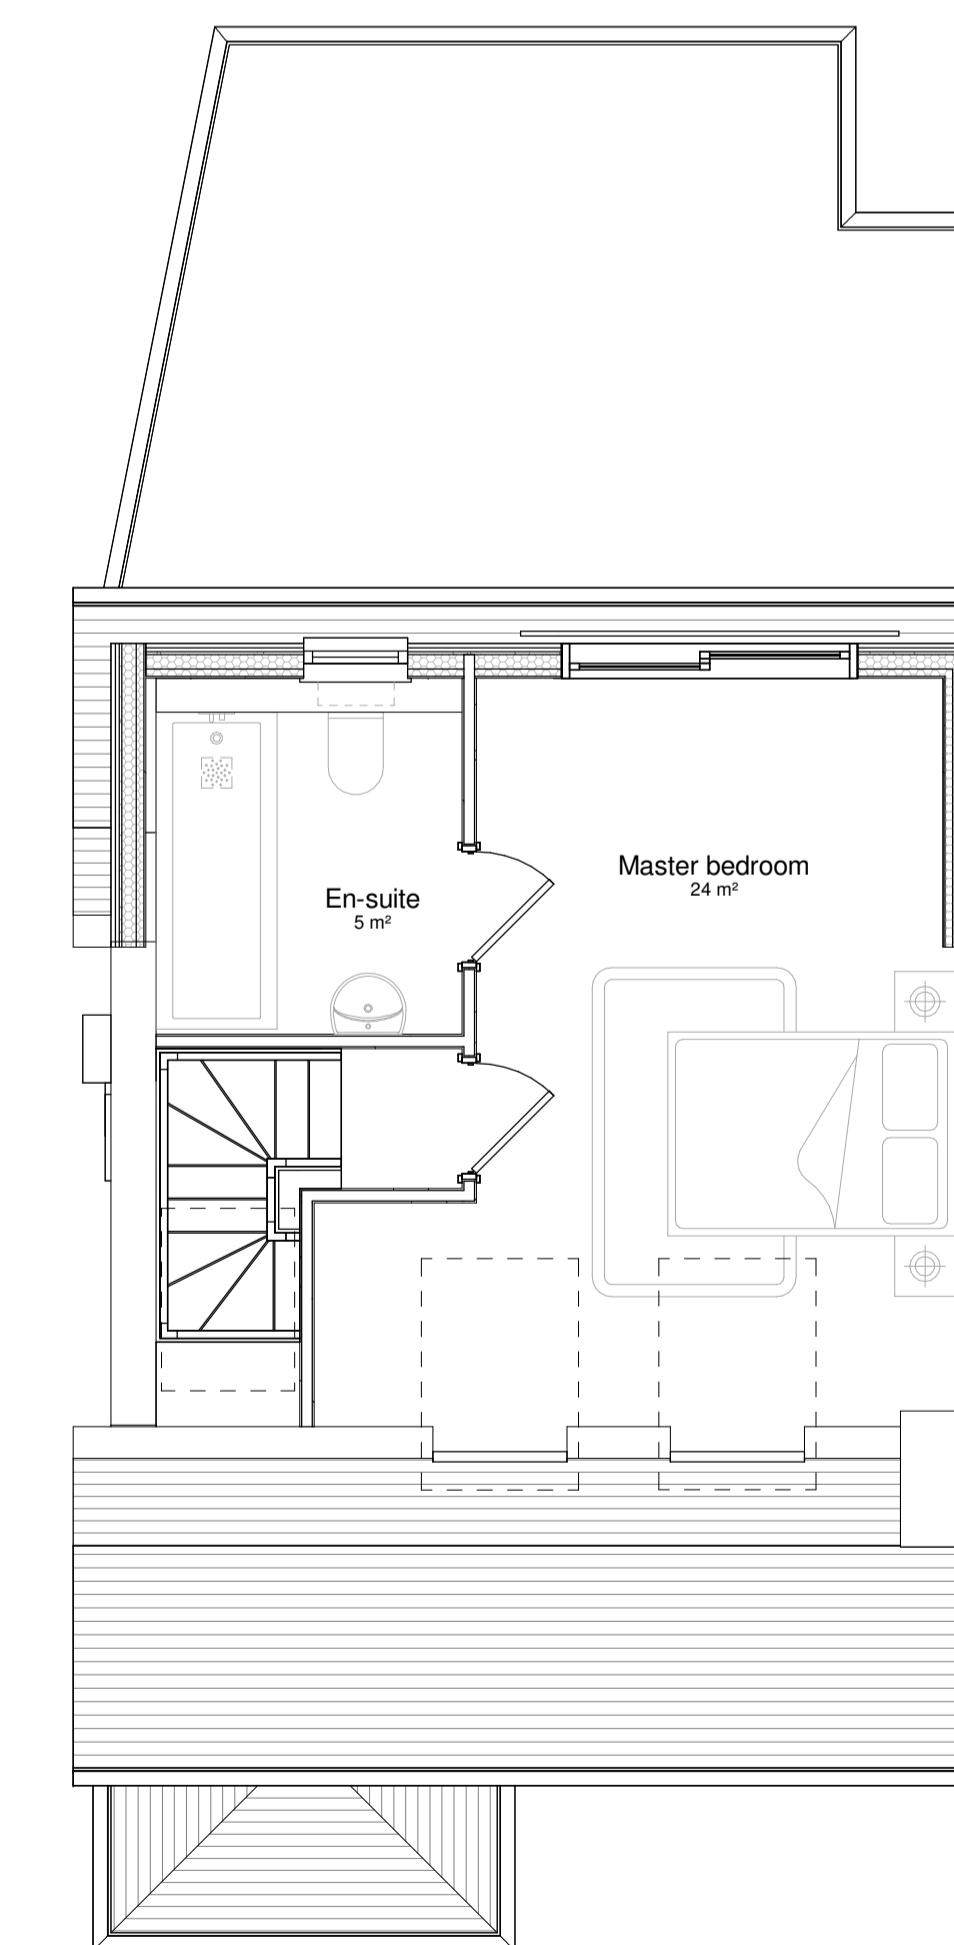

1 Planning Submission MG/MG 17/12/25  
rev description drawn checked date  
revisions  
status: PLANNING  
This drawing is protected under The Copyright, Designs and Patents Act 1988.  
This drawing is produced for PLANNING PURPOSES ONLY and is not to be  
used for construction.

client: LOVELY

project: PROJECT

title: GA\_PROPOSED\_GROUND AND  
FIRST

scale: 1 : 50 @ A3

date: DEC 2025


drawn: MG

checked: MG


job no: drawing no: revision:  
25050 03003 P1




1 Existing\_South  
1 : 50

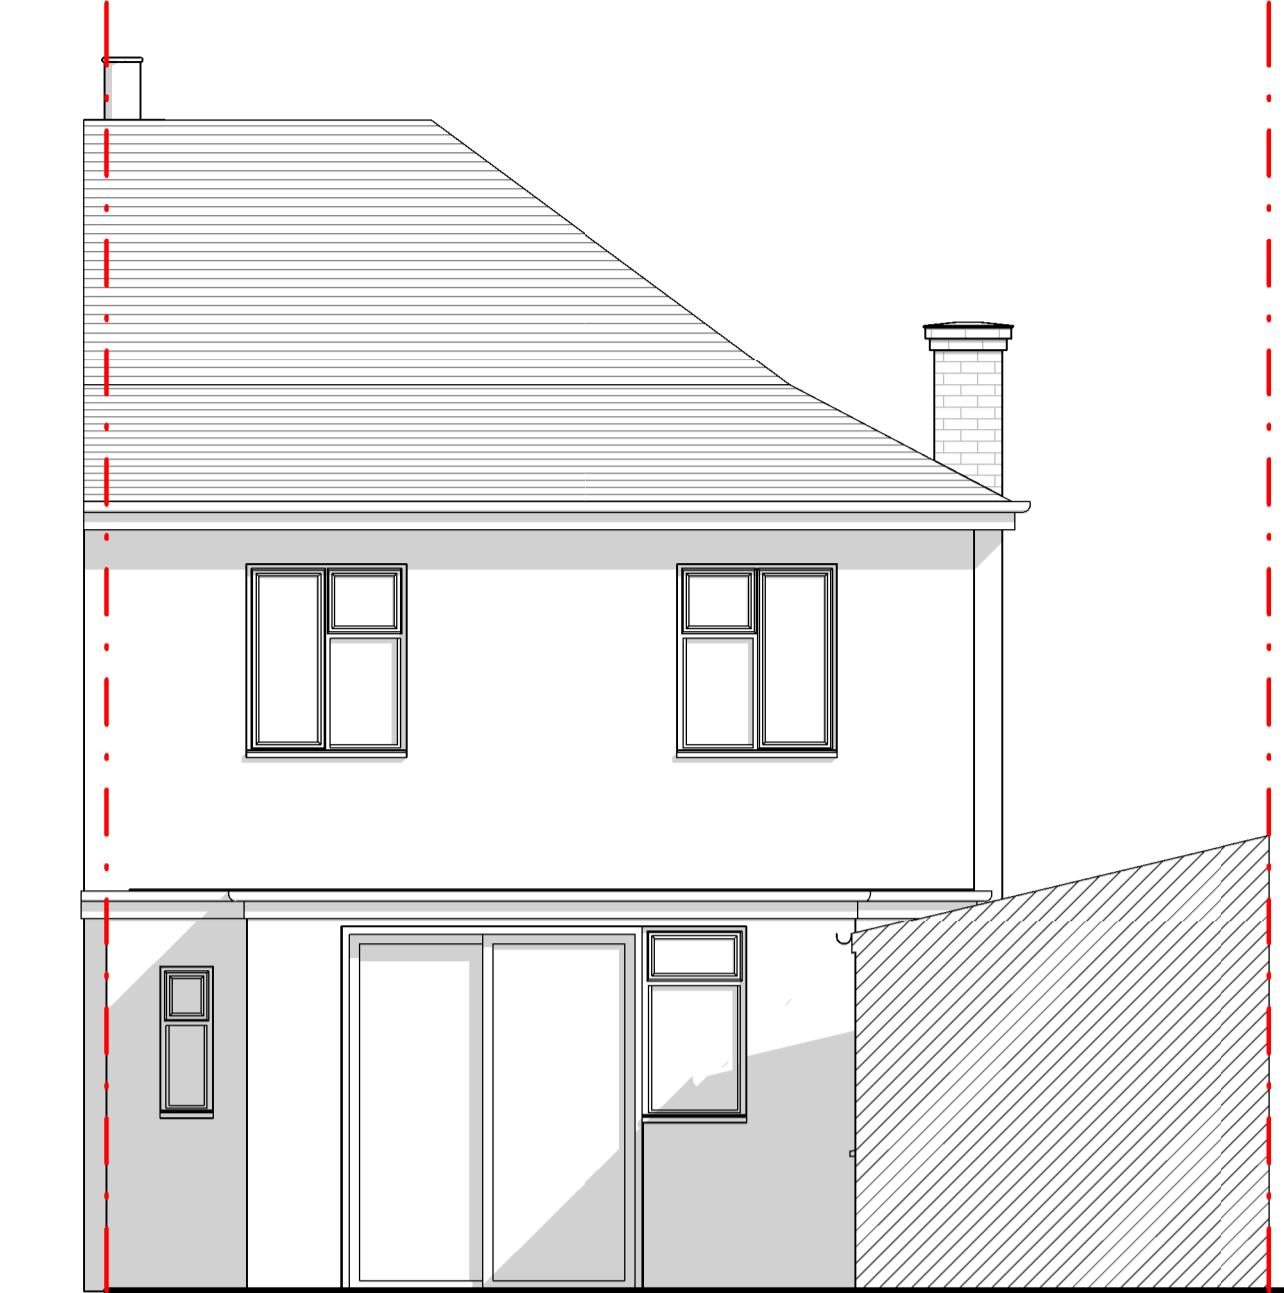


2 Existing\_North  
1 : 50

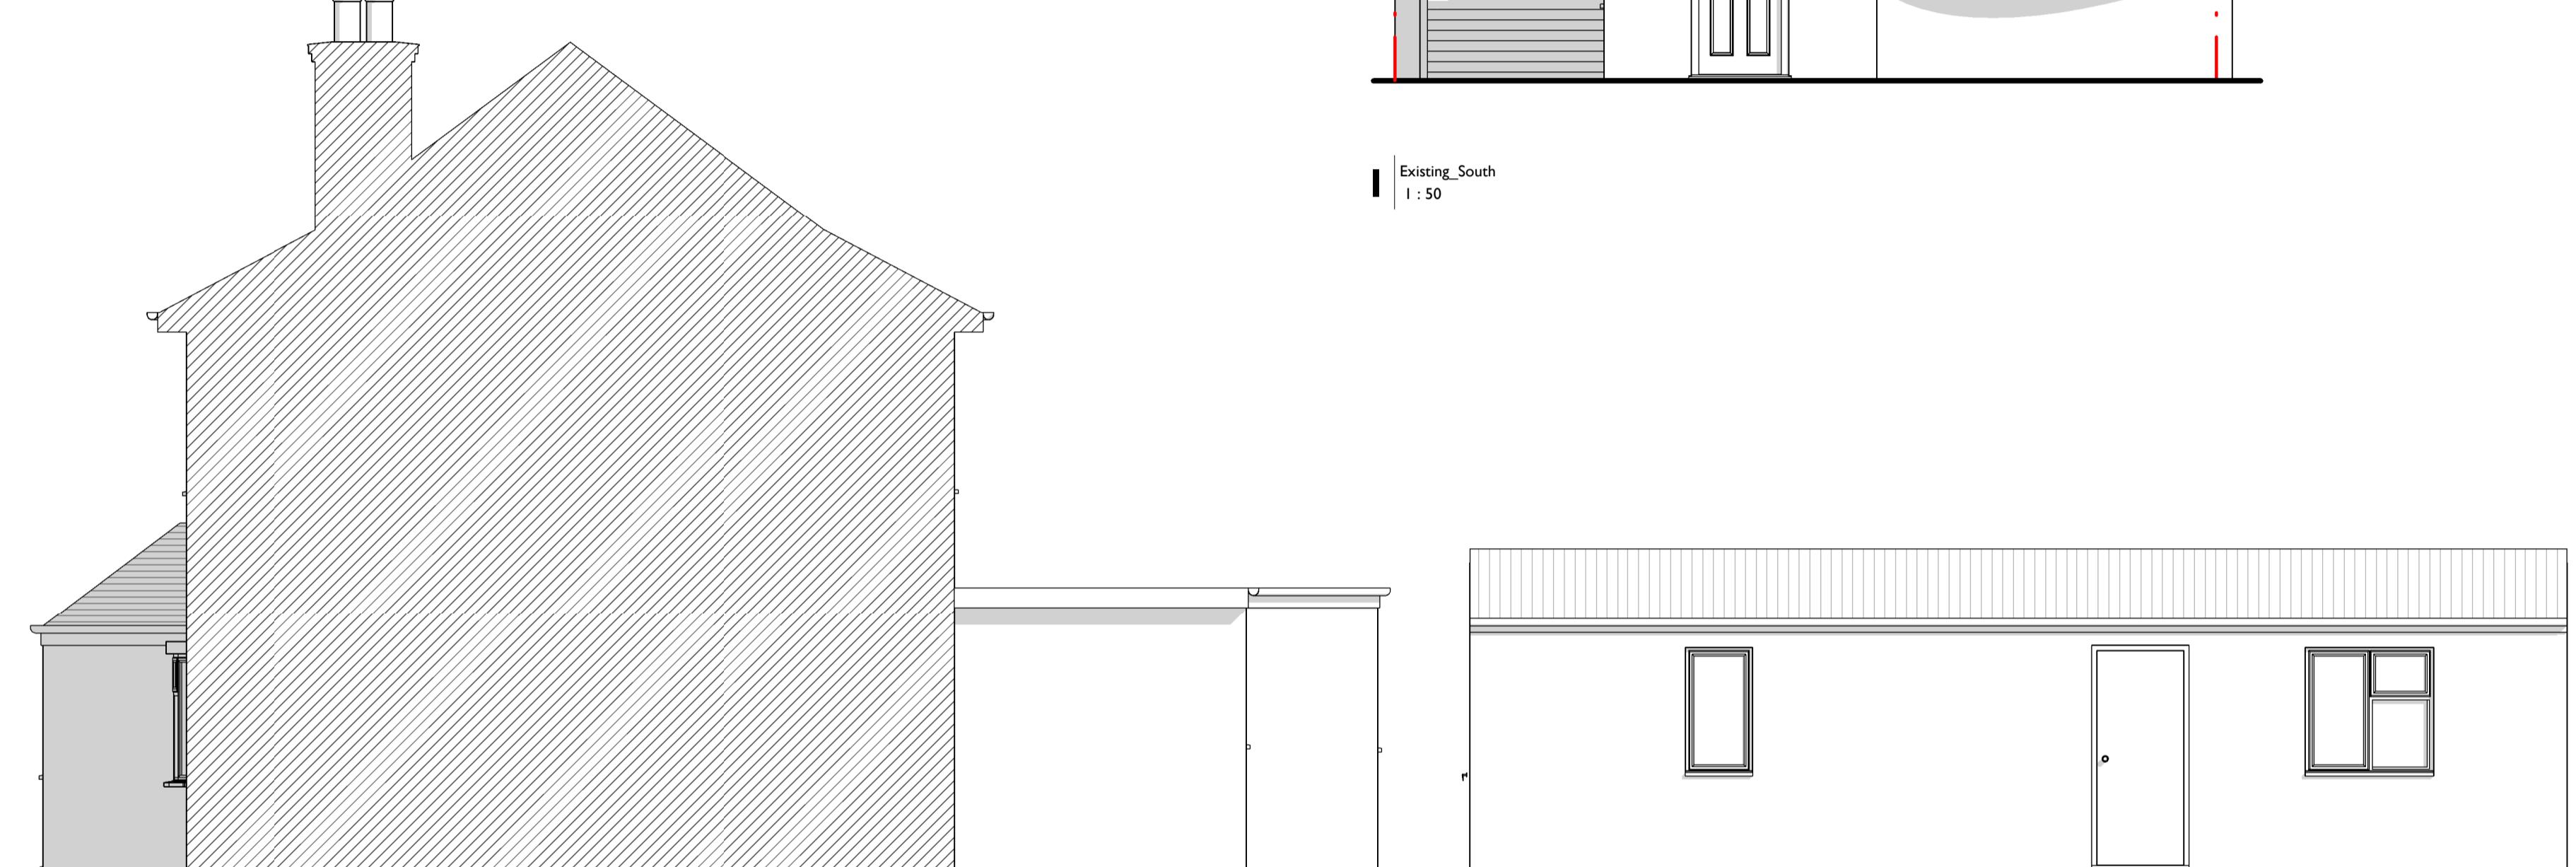

3 Existing\_East  
1 : 50

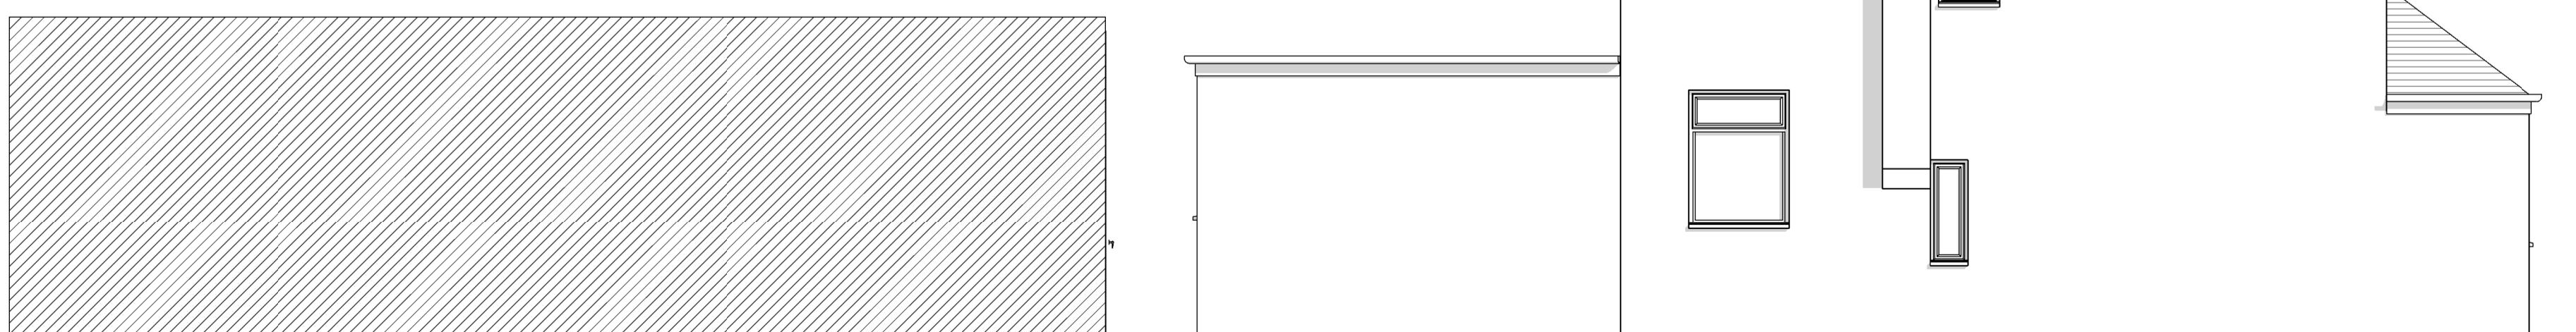

4 Existing\_West  
1 : 50

 

1 Planning Submission MG/MG 17/12/25  
rev description drawn checked date

revisions

status: PLANNING  
This drawing is protected under The Copyright, Designs and Patents Act 1988.  
This drawing is produced for PLANNING PURPOSES ONLY and is not to be  
used for construction.

client: LOVELY

project: PROJECT

title: EXISTING ELEVATIONS

scale: 1 : 50


date: DEC 2025

drawn: MG


checked: MG

job no: drawing no:

25050 05001 revision: P1

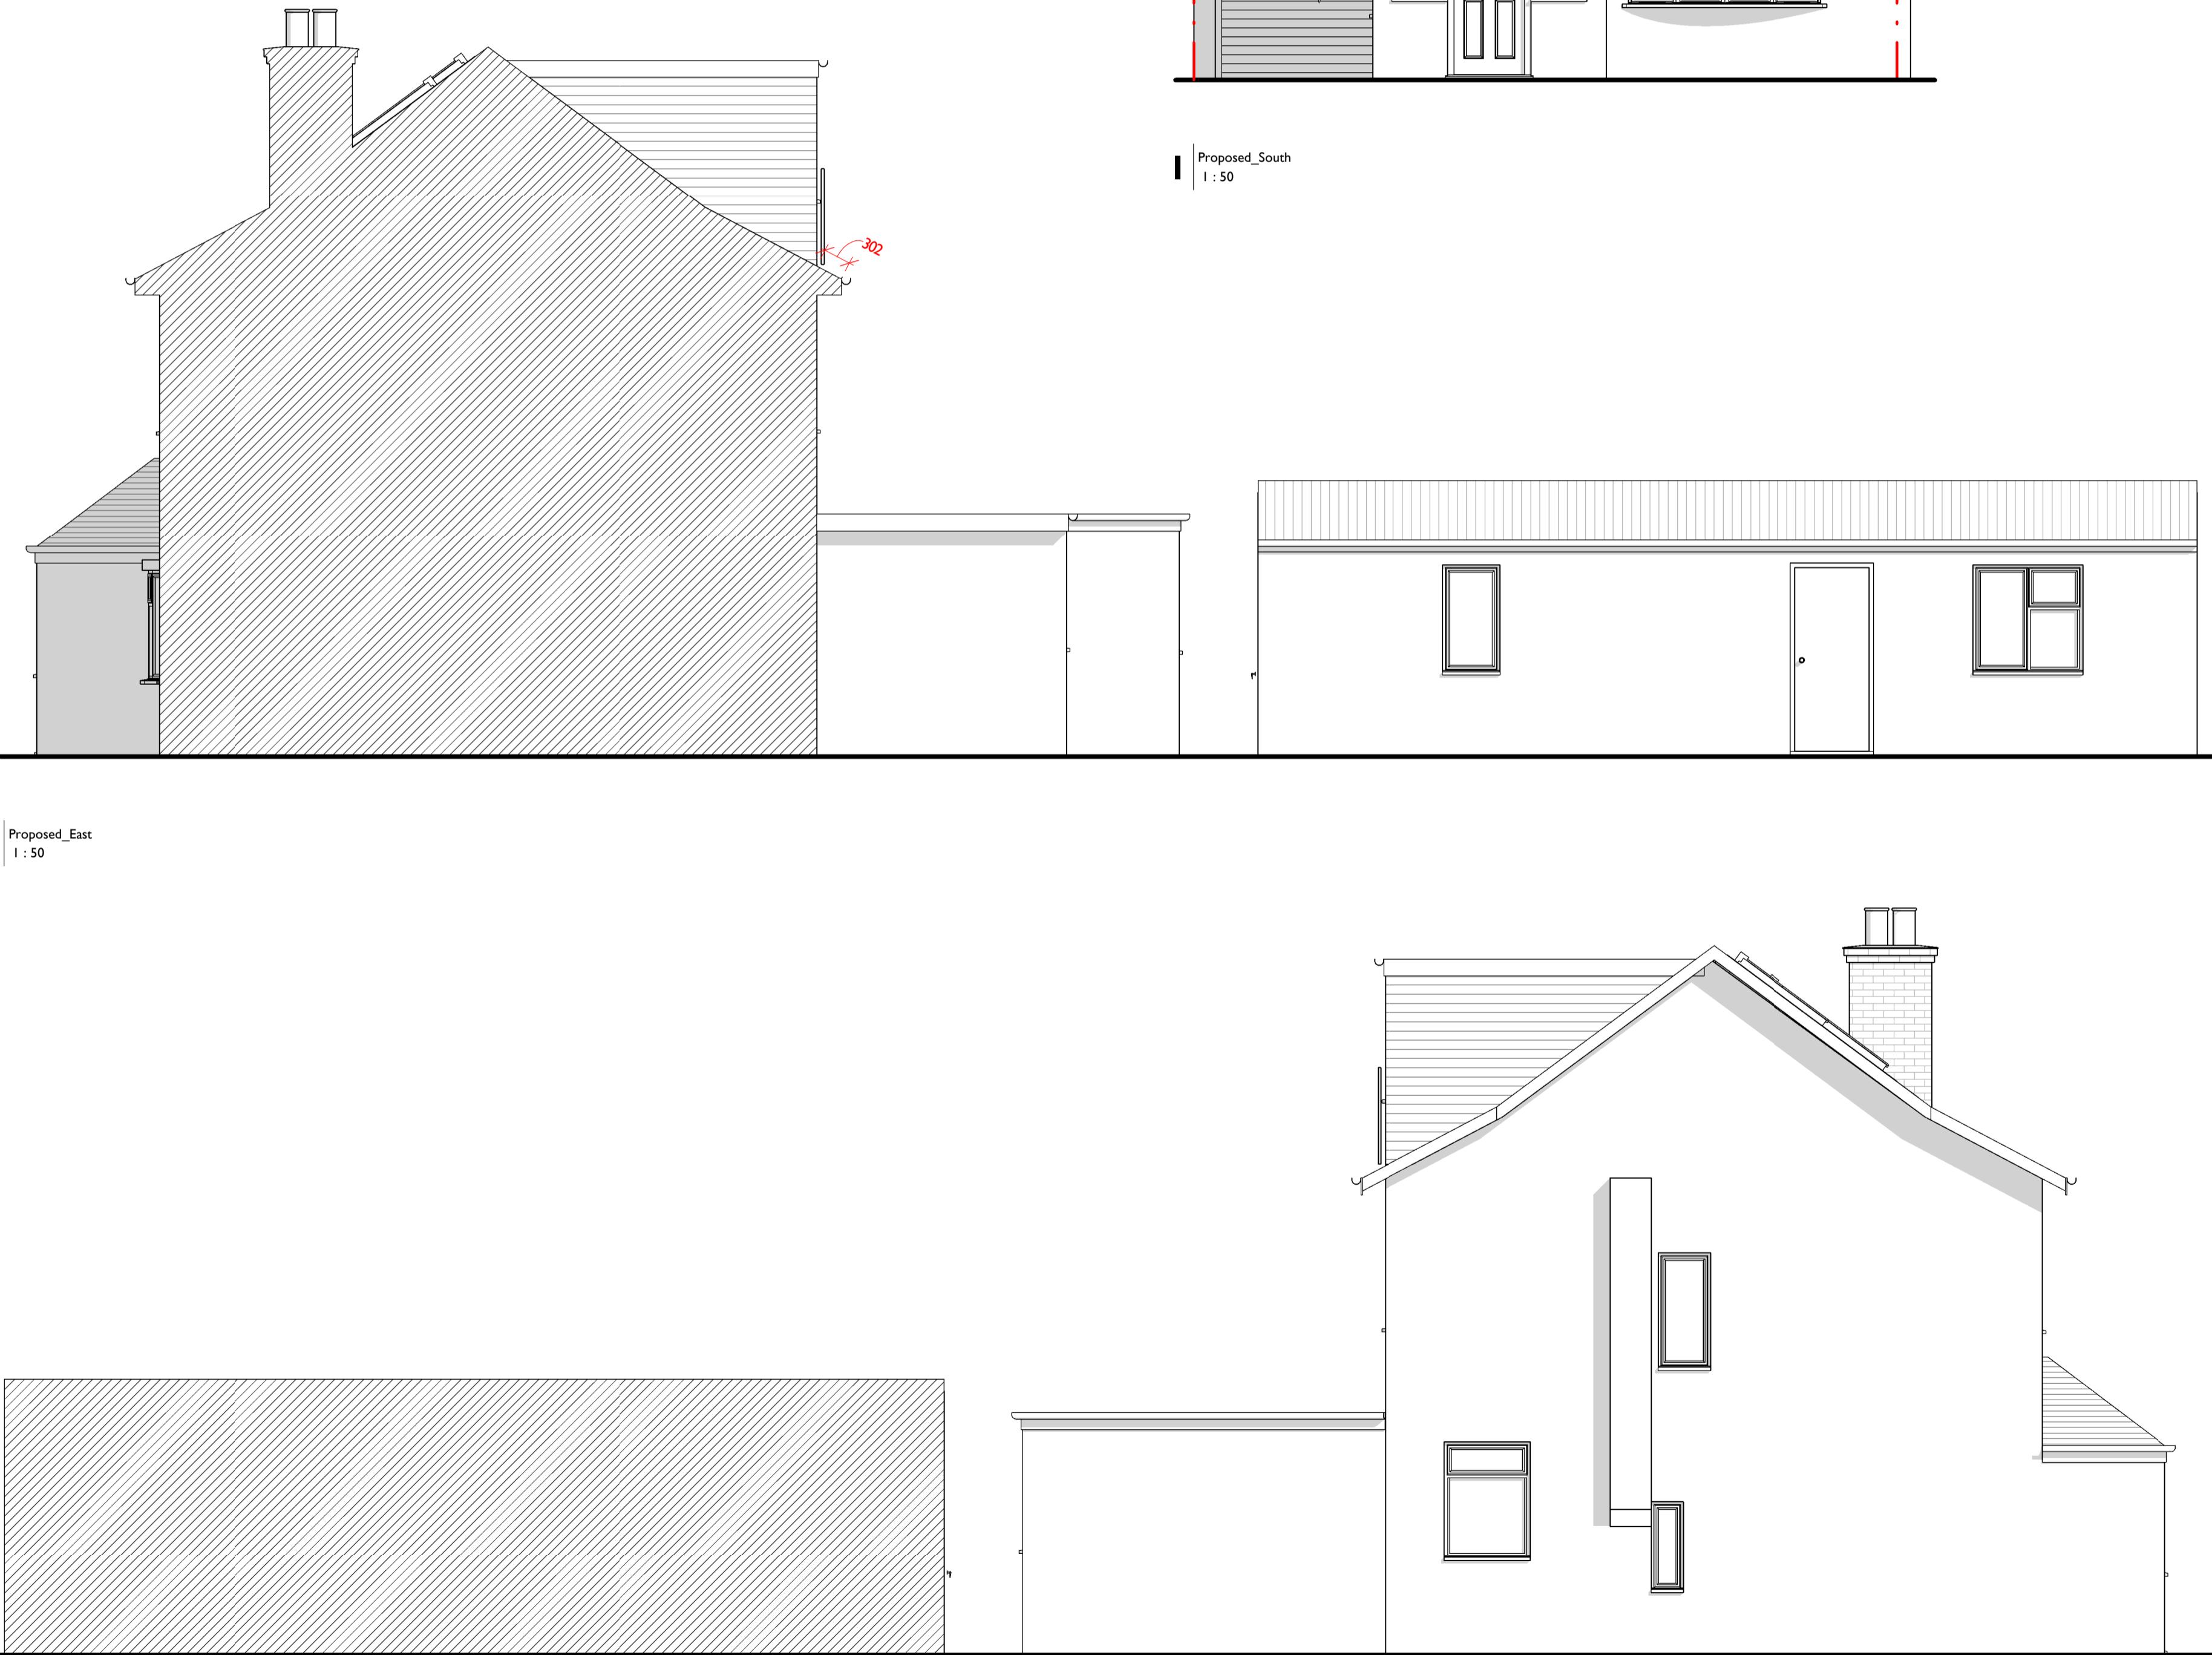

4 | Proposed\_West  
1 : 50

 

1 | Planning Submission  
rev description drawn checked date  
revisions

status: PLANNING  
This drawing is protected under The Copyright, Designs and Patents Act 1988.  
This drawing is produced for PLANNING PURPOSES ONLY and is not to be used for construction.

---

client: LOVELY

project: PROJECT

title: PROPOSED ELEVATIONS

scale: 1 : 50

date: DEC 2025

drawn: MG

checked: MG

job no: drawing no: revision:  
25050 05002 P1