


PARK LANE

FROGMORE GARDENS


Existing Site Plan
1 : 200

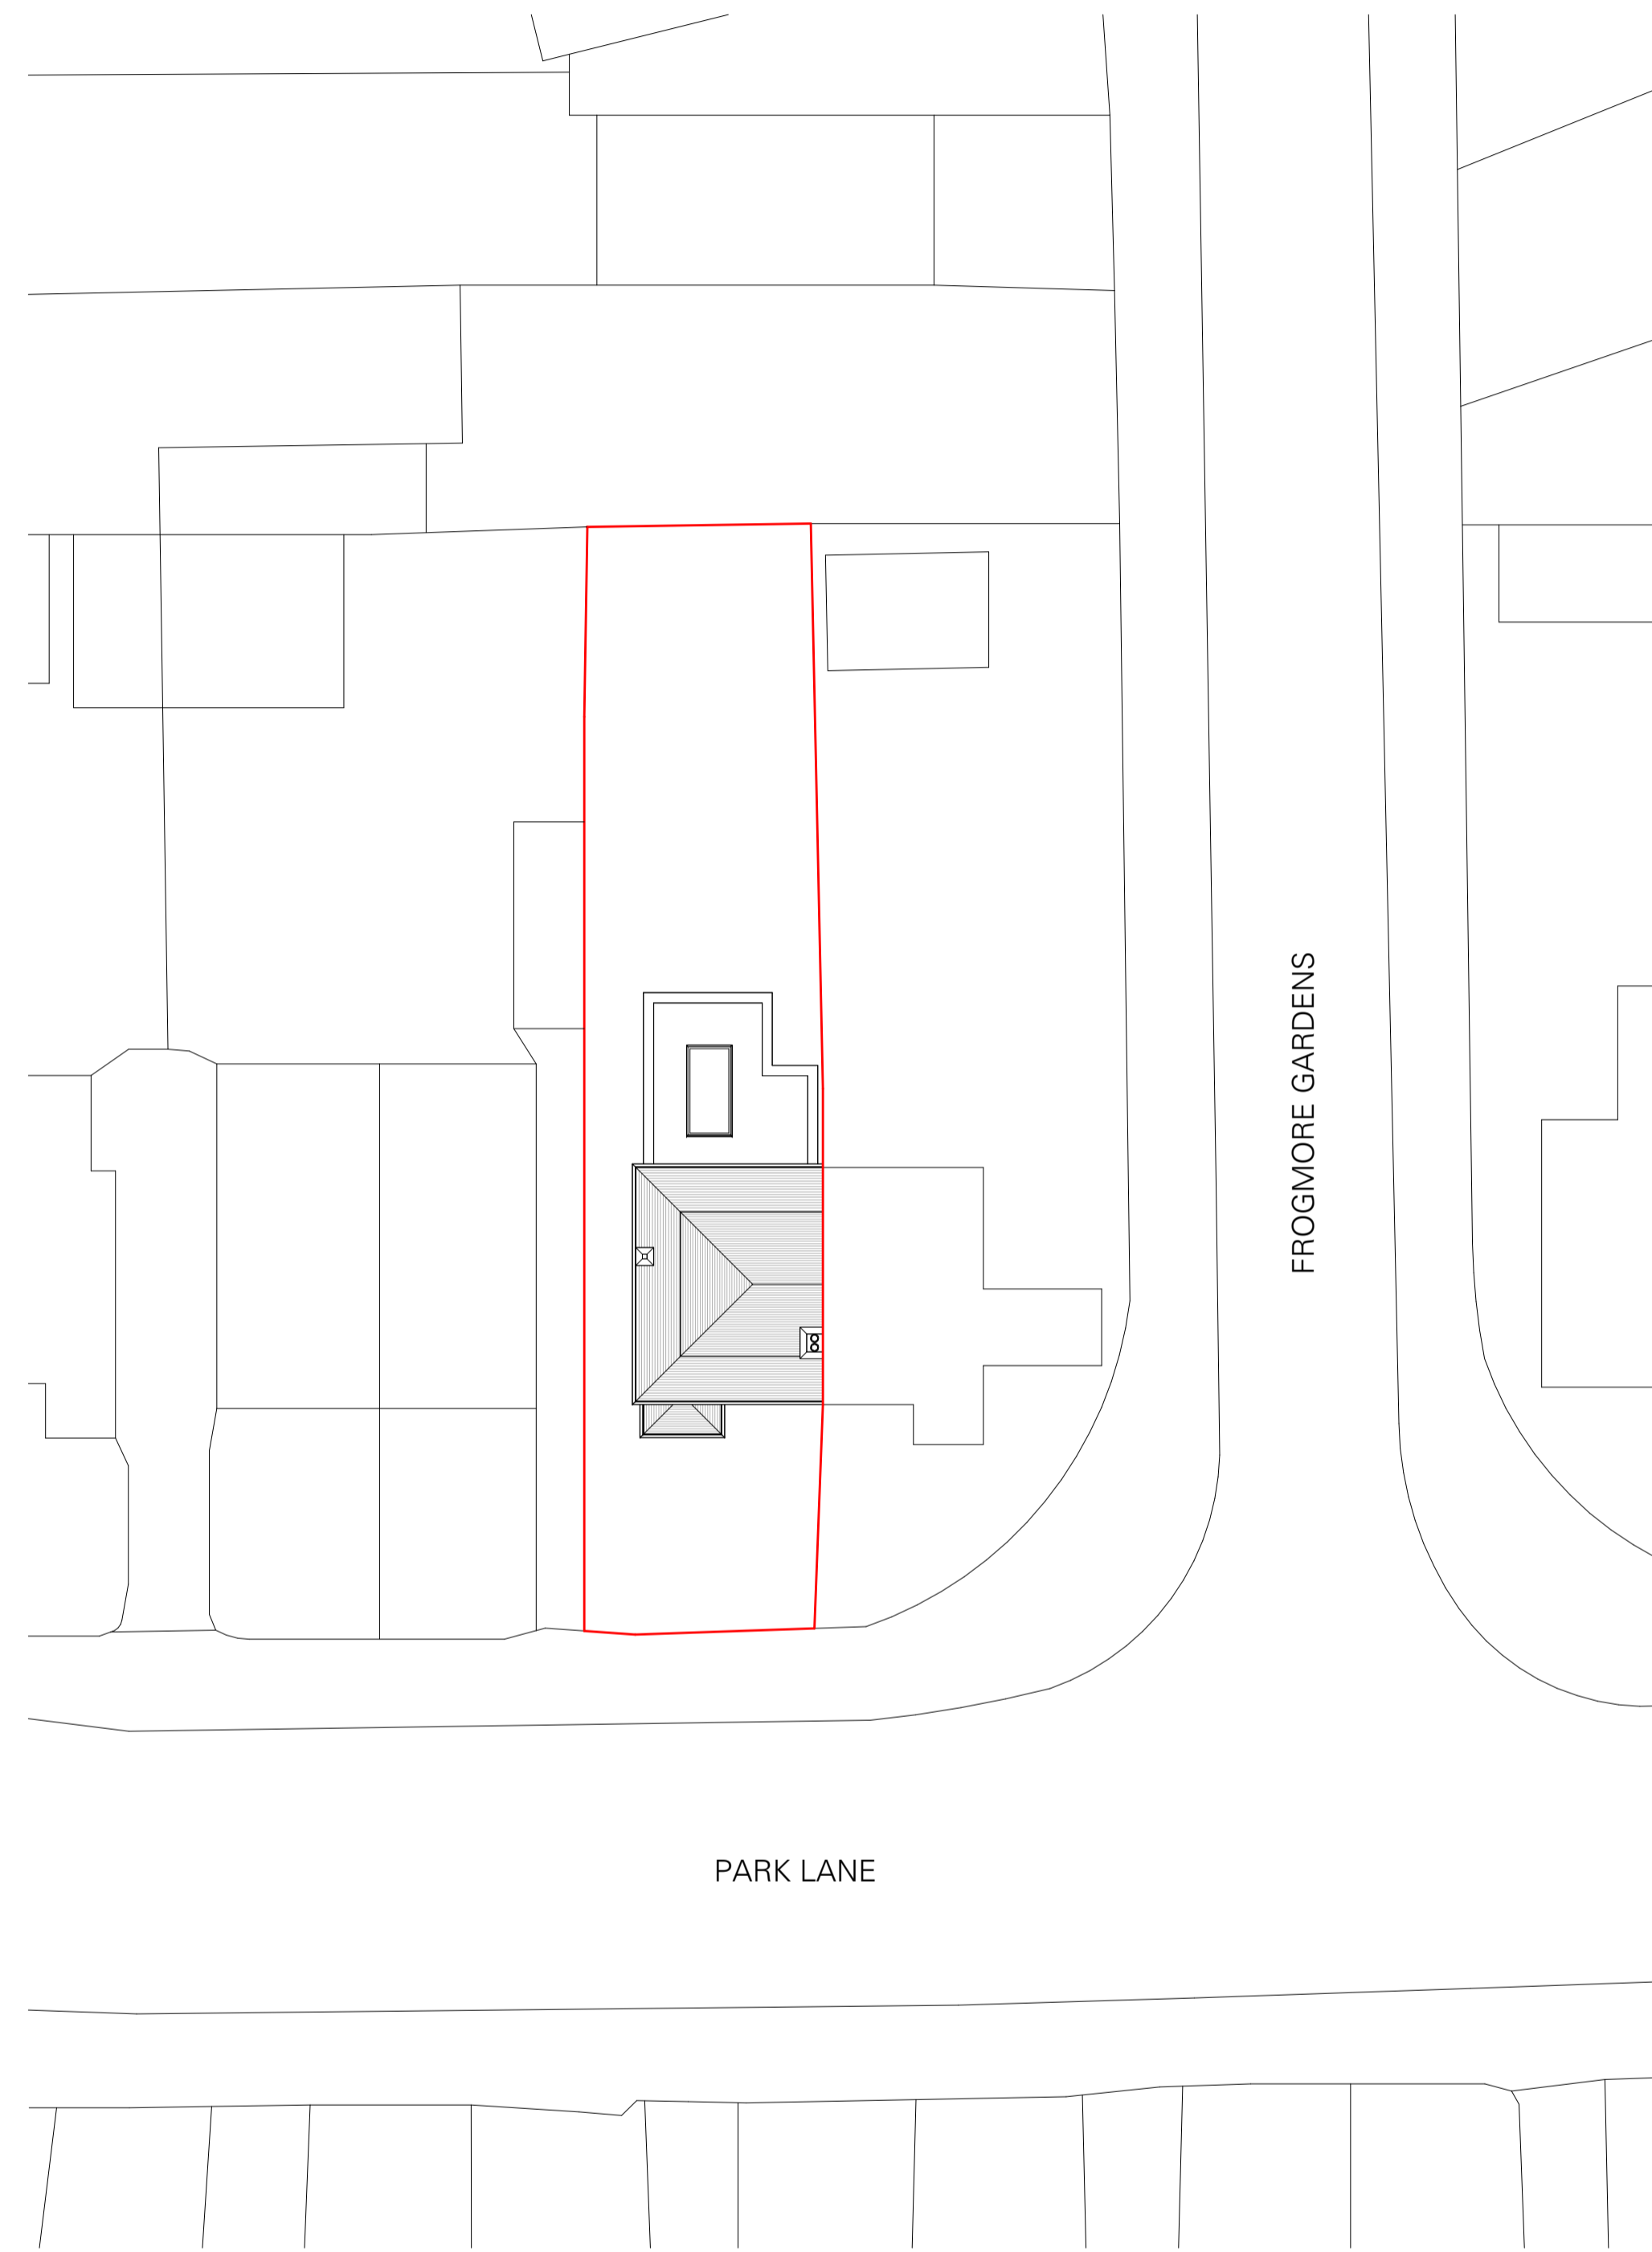

PARK LANE

FROGMORE GARDENS

Proposed Site Plan
1 : 200

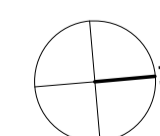


rev	description	drawn	checked	date
2	Extension reduced in size			MG/MG 09/02/26
1	Planning Submission			MG/MG 17/12/25

status: **PLANNING**
 This drawing is protected under The Copyright, Designs and Patents Act 1988.
 This drawing is produced for PLANNING PURPOSES ONLY and is not to be used for construction.


client:	LOVELY
project:	97 PARK LANE
title:	Existing and Proposed Site Plan
scale:	1 : 200
date:	12/18/25
drawn:	MG
checked:	MG
job no:	25050
drawing no:	01002
revision:	P2

Planning Notes


- For planning purposes, not for construction or any purpose other than planning application.
- All dimensions are in millimetres unless otherwise noted.
- Subject to Structural Engineers technical design and specification.
- Window mullion/patio glazing arrangement window mullion/ patio glazing arrangement indicative subject to detail design.
- Site footprint taken from combination of survey and OS mapping data. Any information relating to neighbouring buildings is approximate.

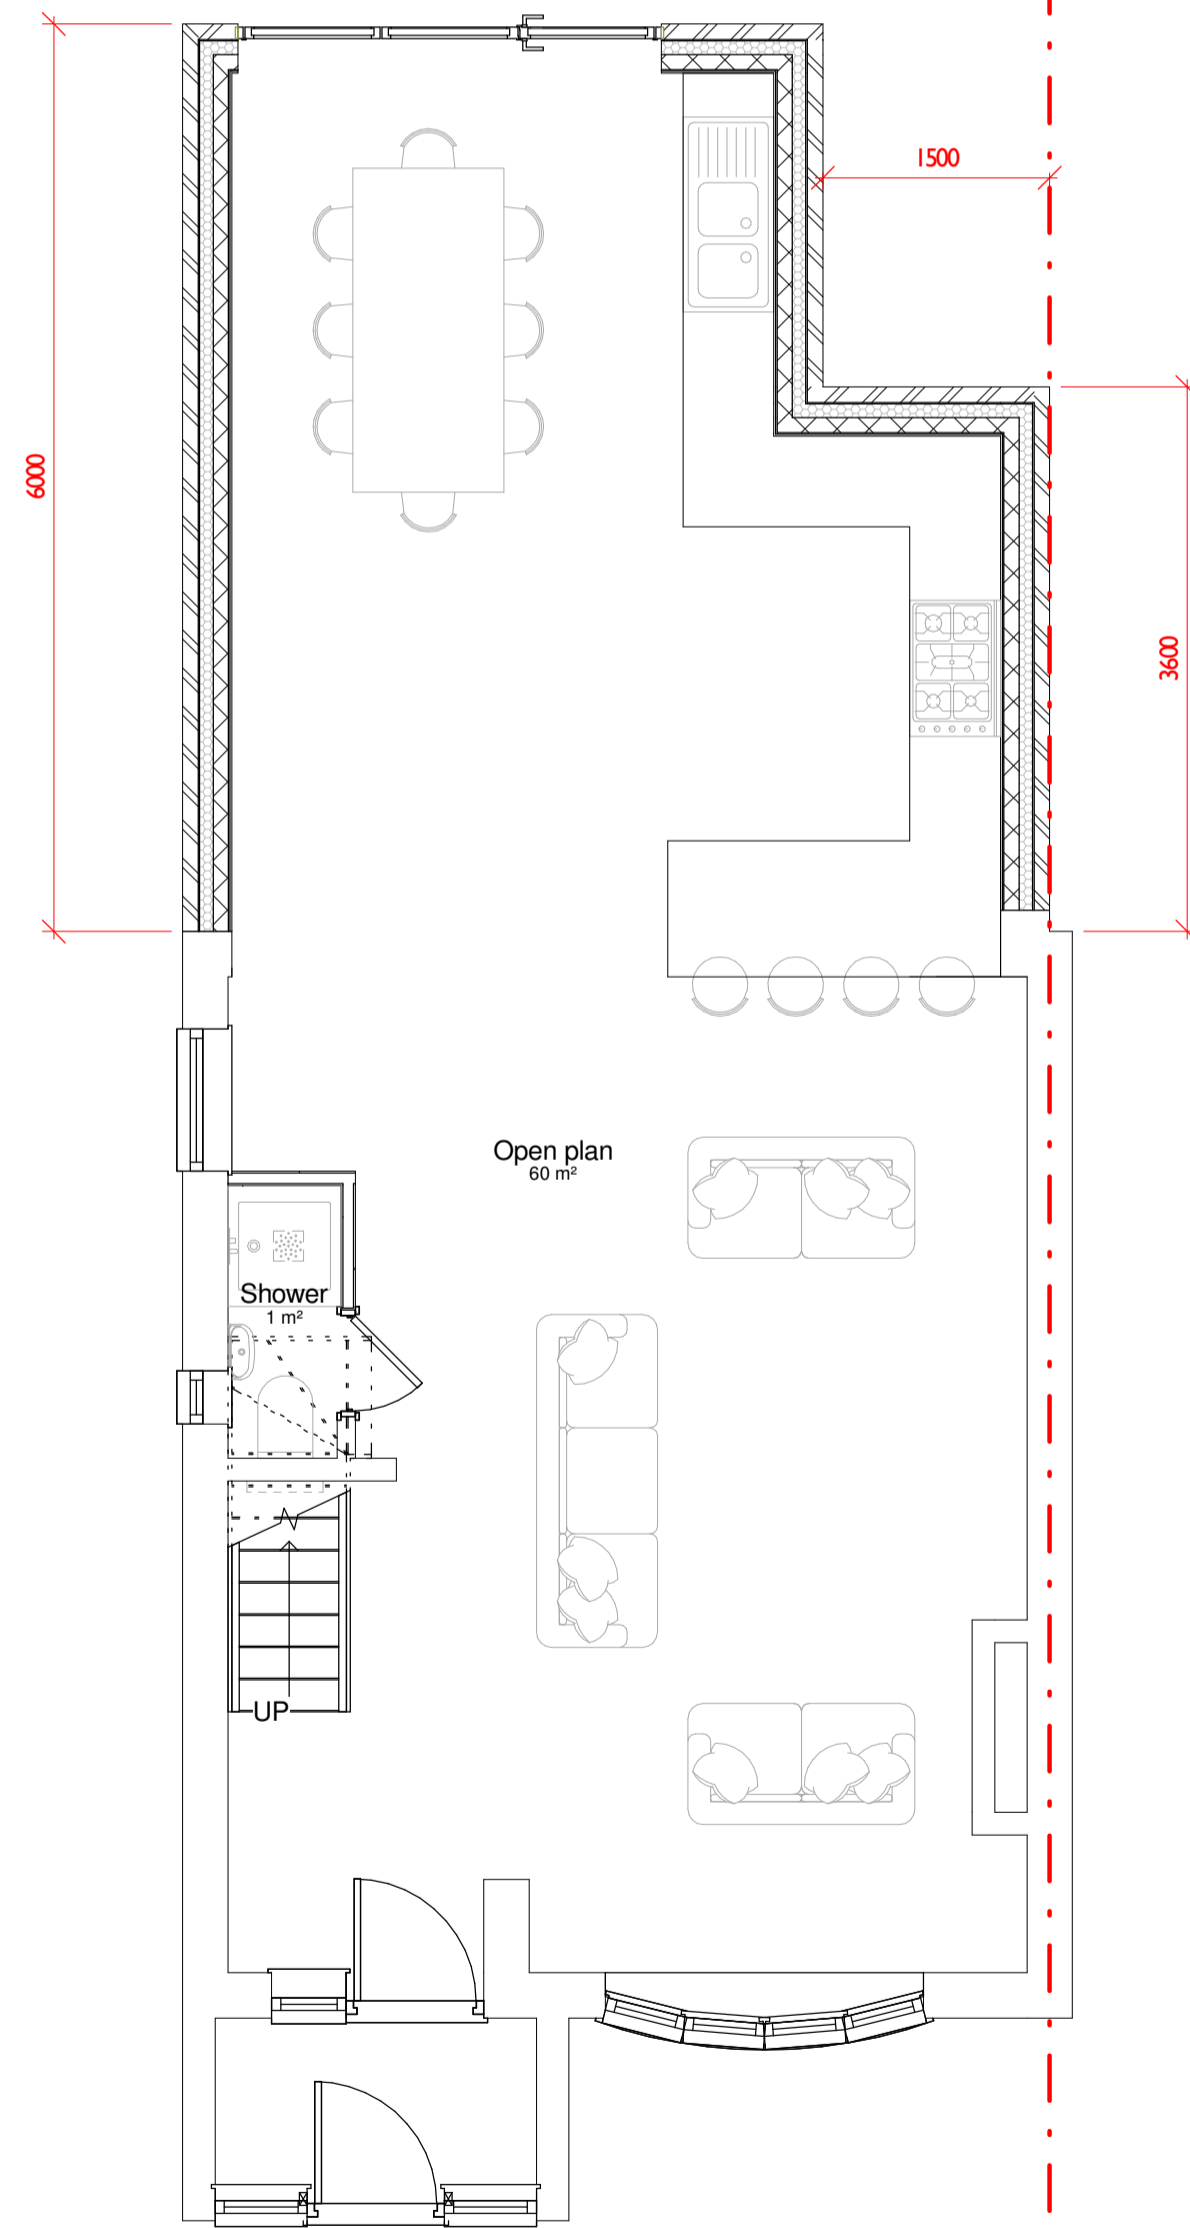

1 Proposed_Level 00
1 : 50

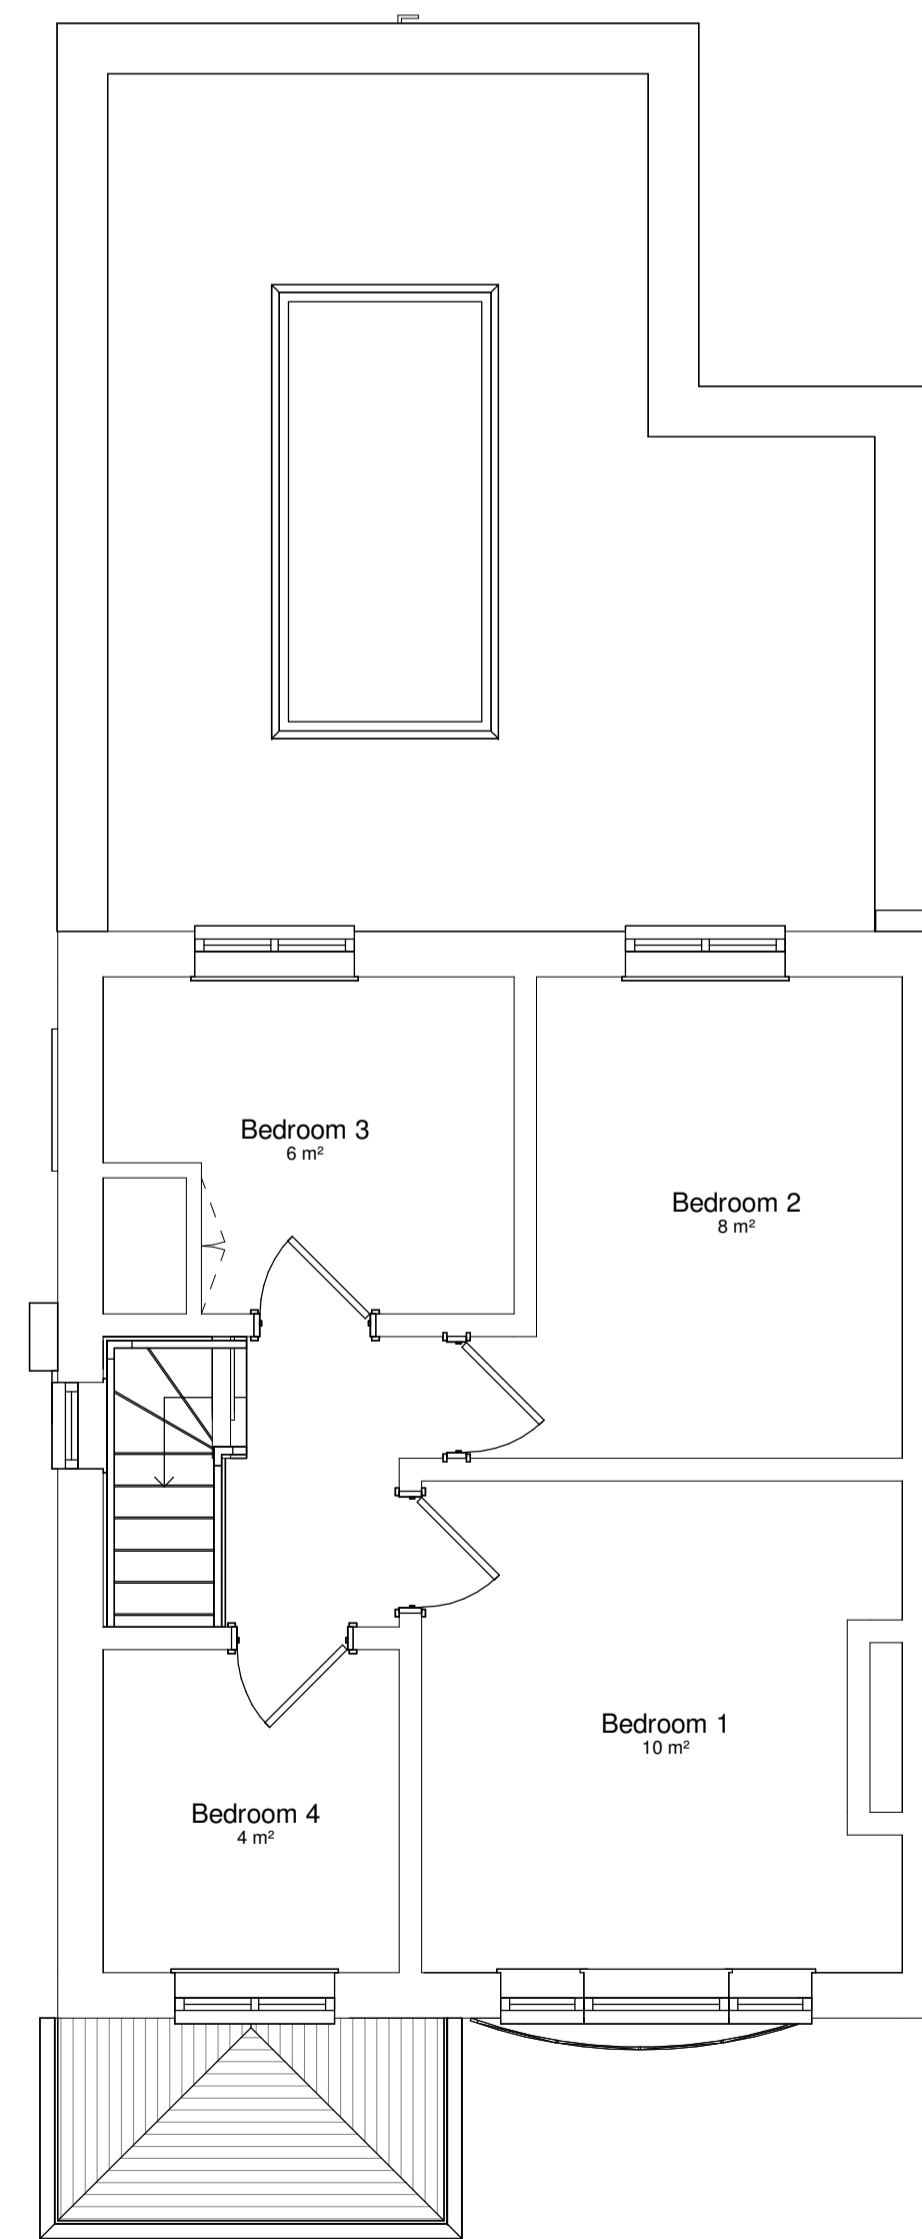

2 Proposed_Level 01
1 : 50

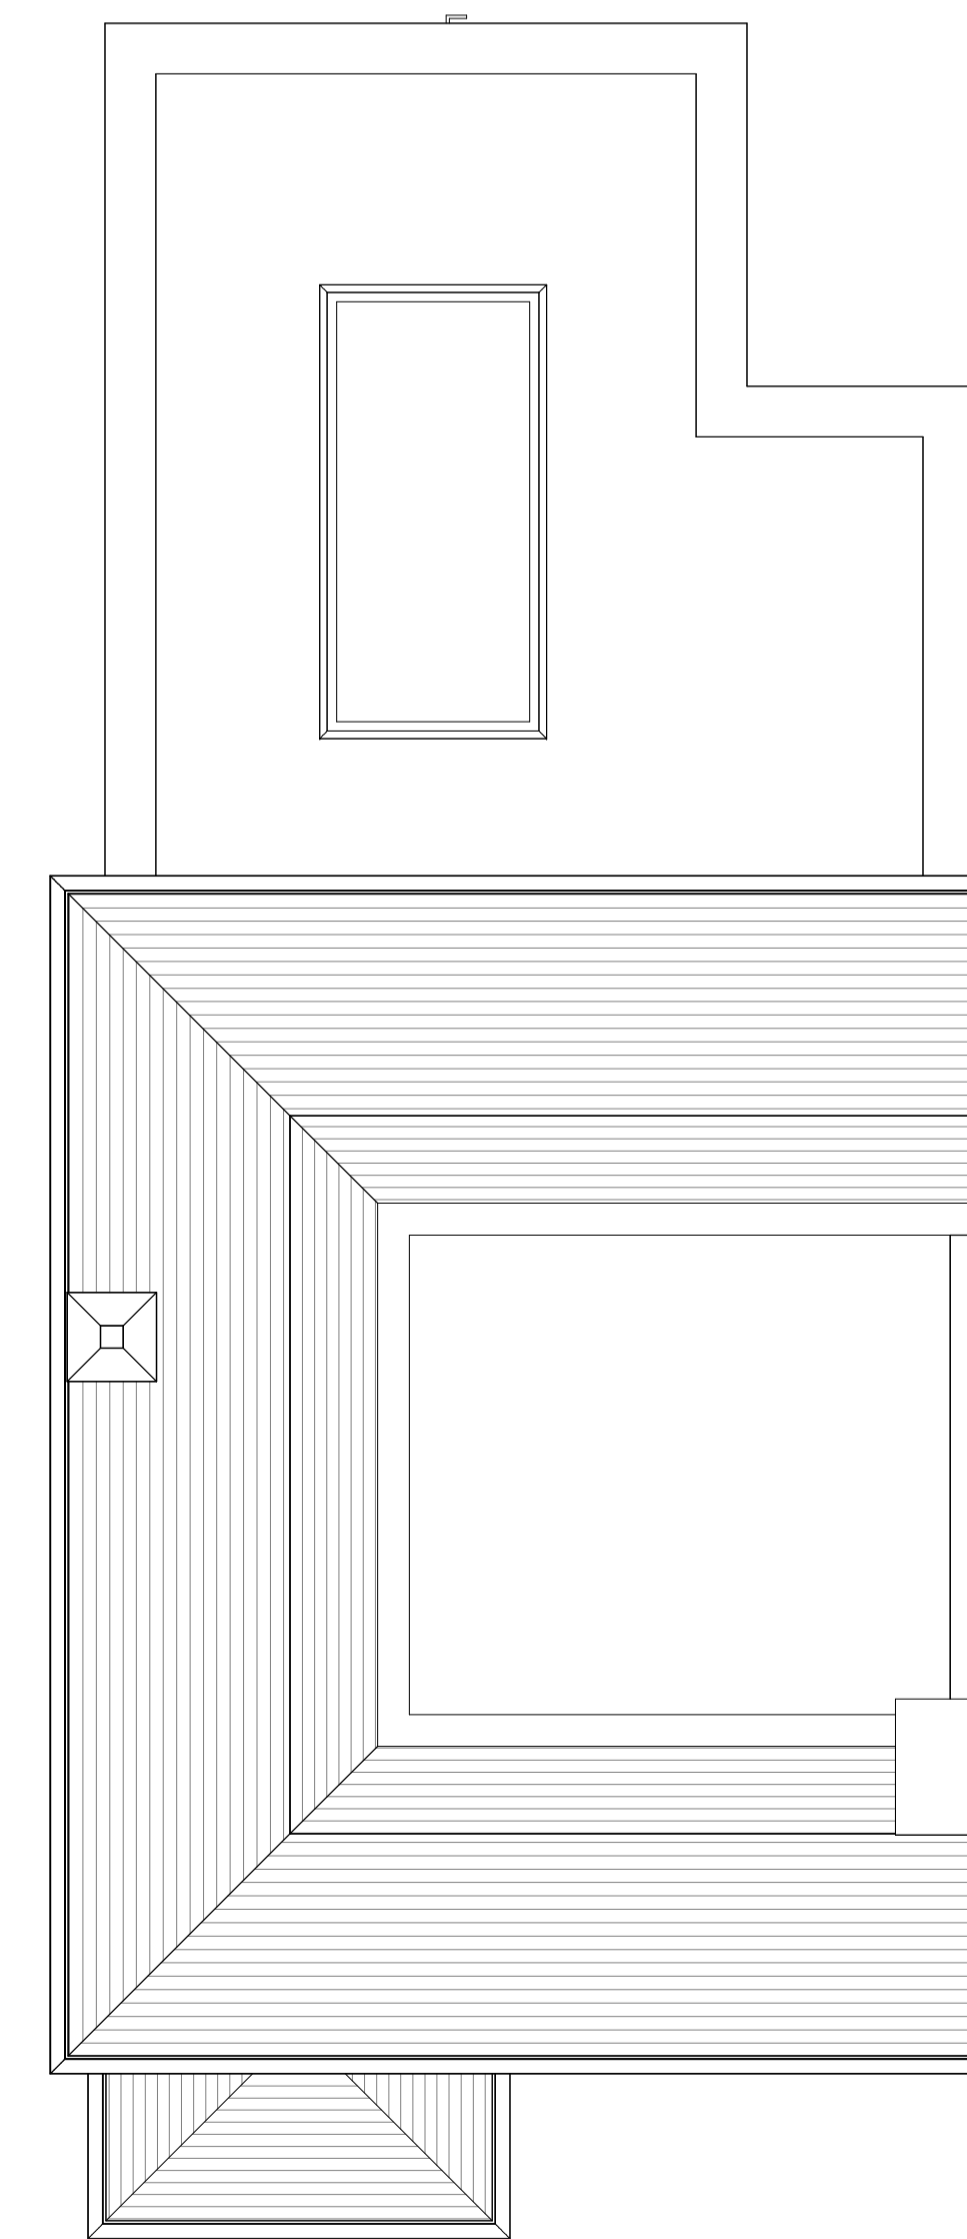

3 Proposed_Level 02
1 : 50



rev	description	drawn	checked	date
2	Extension reduced in size			MG/MG 09/02/26
1	Planning Submission			MG/MG 17/12/25

status: **PLANNING**
 This drawing is protected under The Copyright, Designs and Patents Act 1988.
 This drawing is produced for PLANNING PURPOSES ONLY and is not to be used for construction.

client: **LOVELY**

project: **97 PARK LANE**

title: **GA_PROPOSED_GROUND AND FIRST**

scale: **1 : 50 @ A1**

date: **DEC 2025**


drawn: **MG**

checked: **MG**


job no: **25050** drawing no: **03003** revision: **P2**




1 Proposed_South
1 : 50

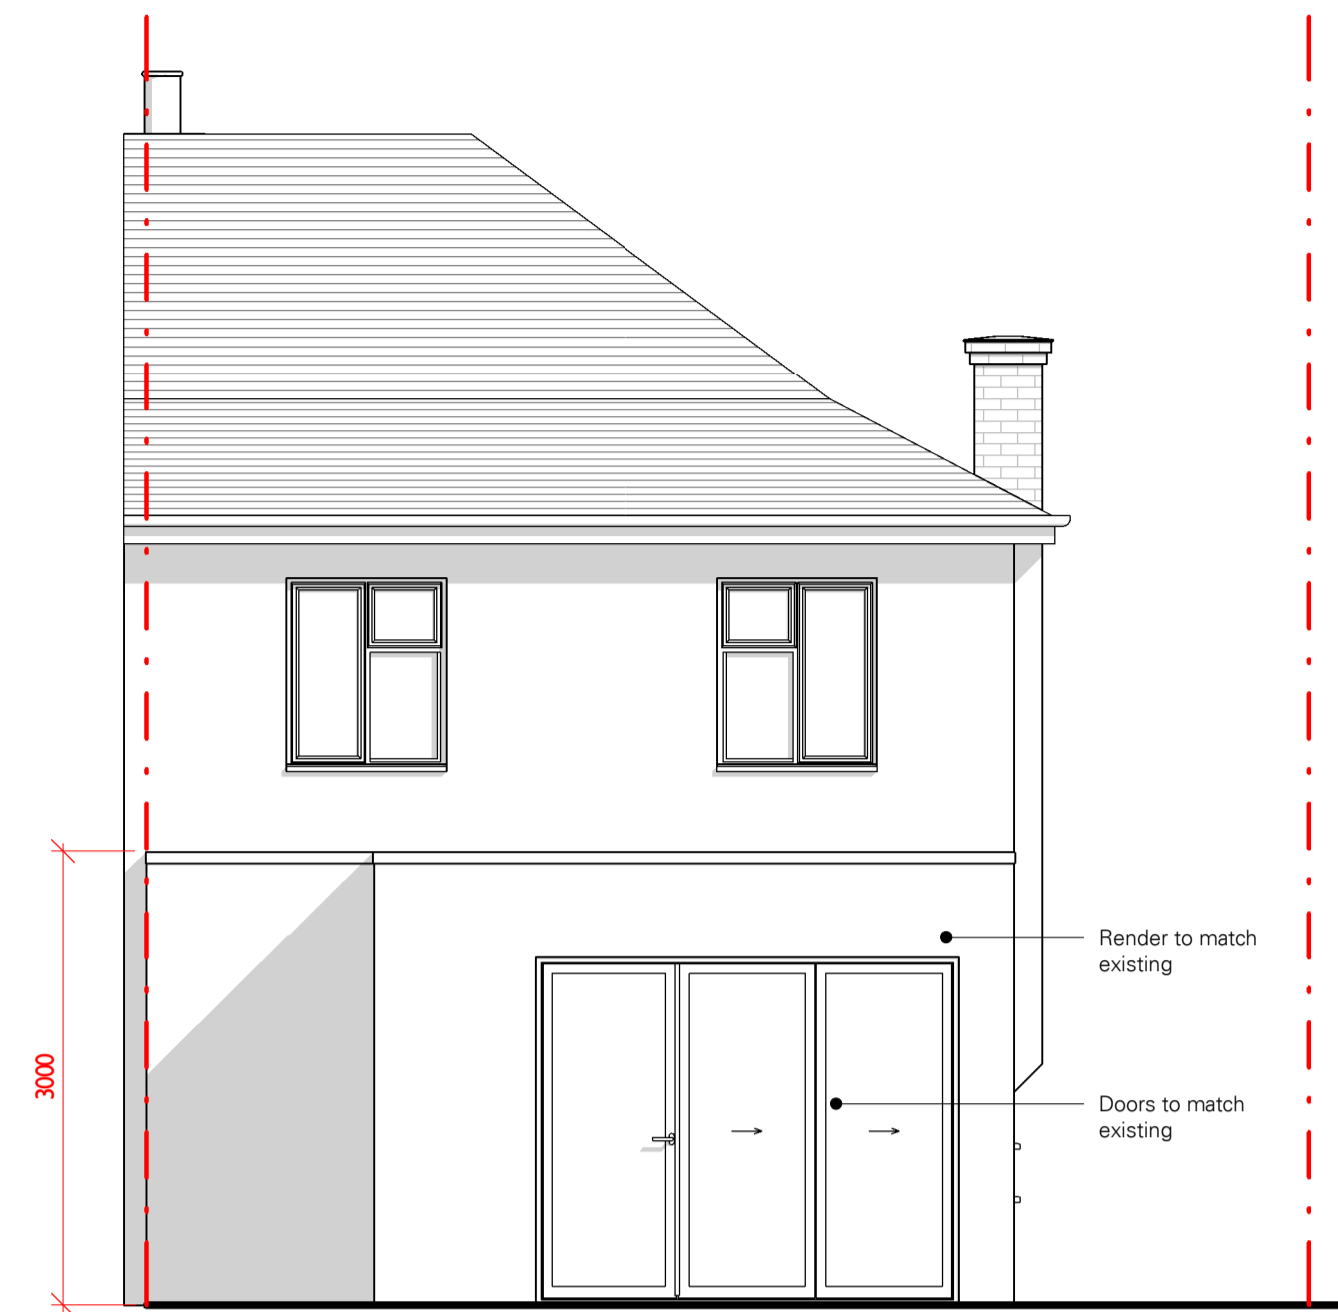

2 Proposed_North
1 : 50

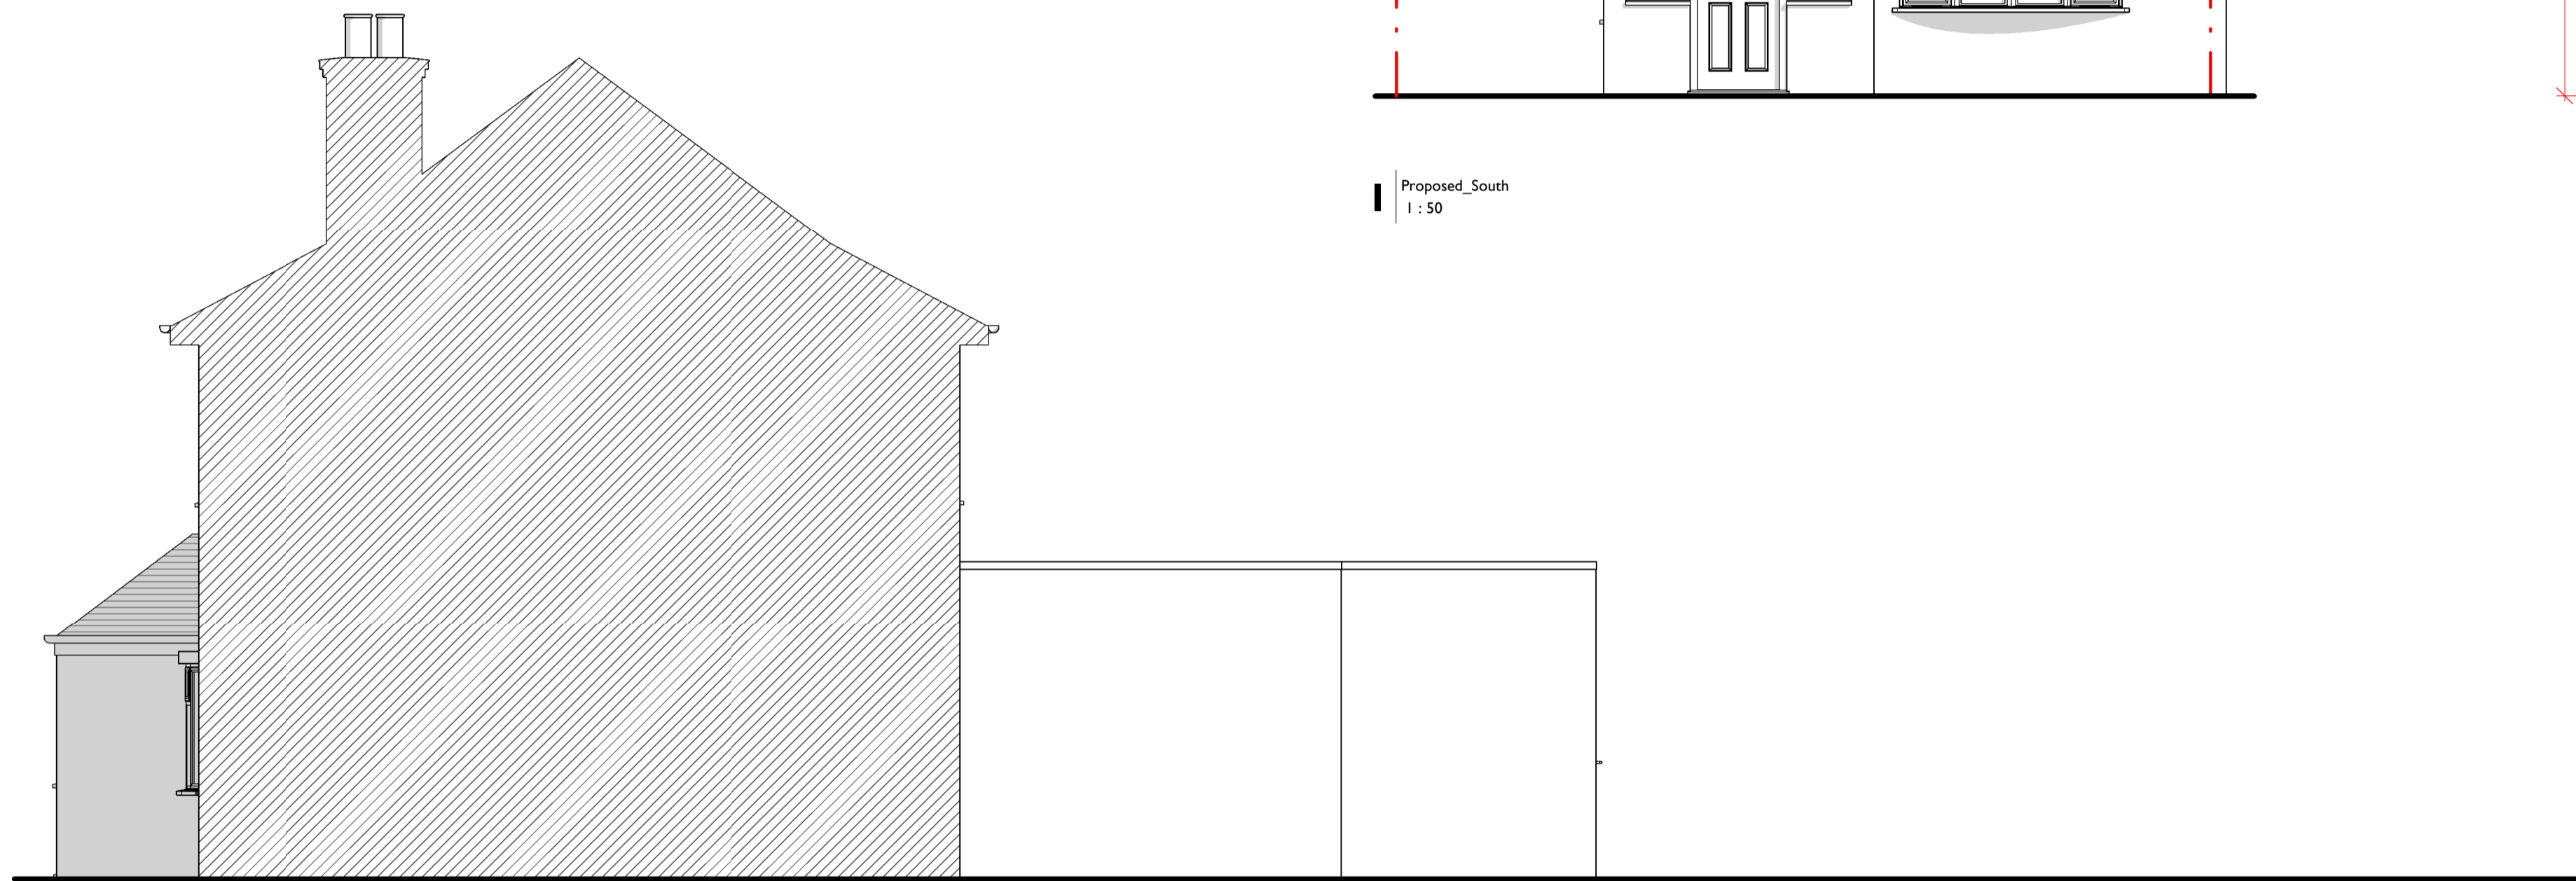

3 Proposed_East
1 : 50

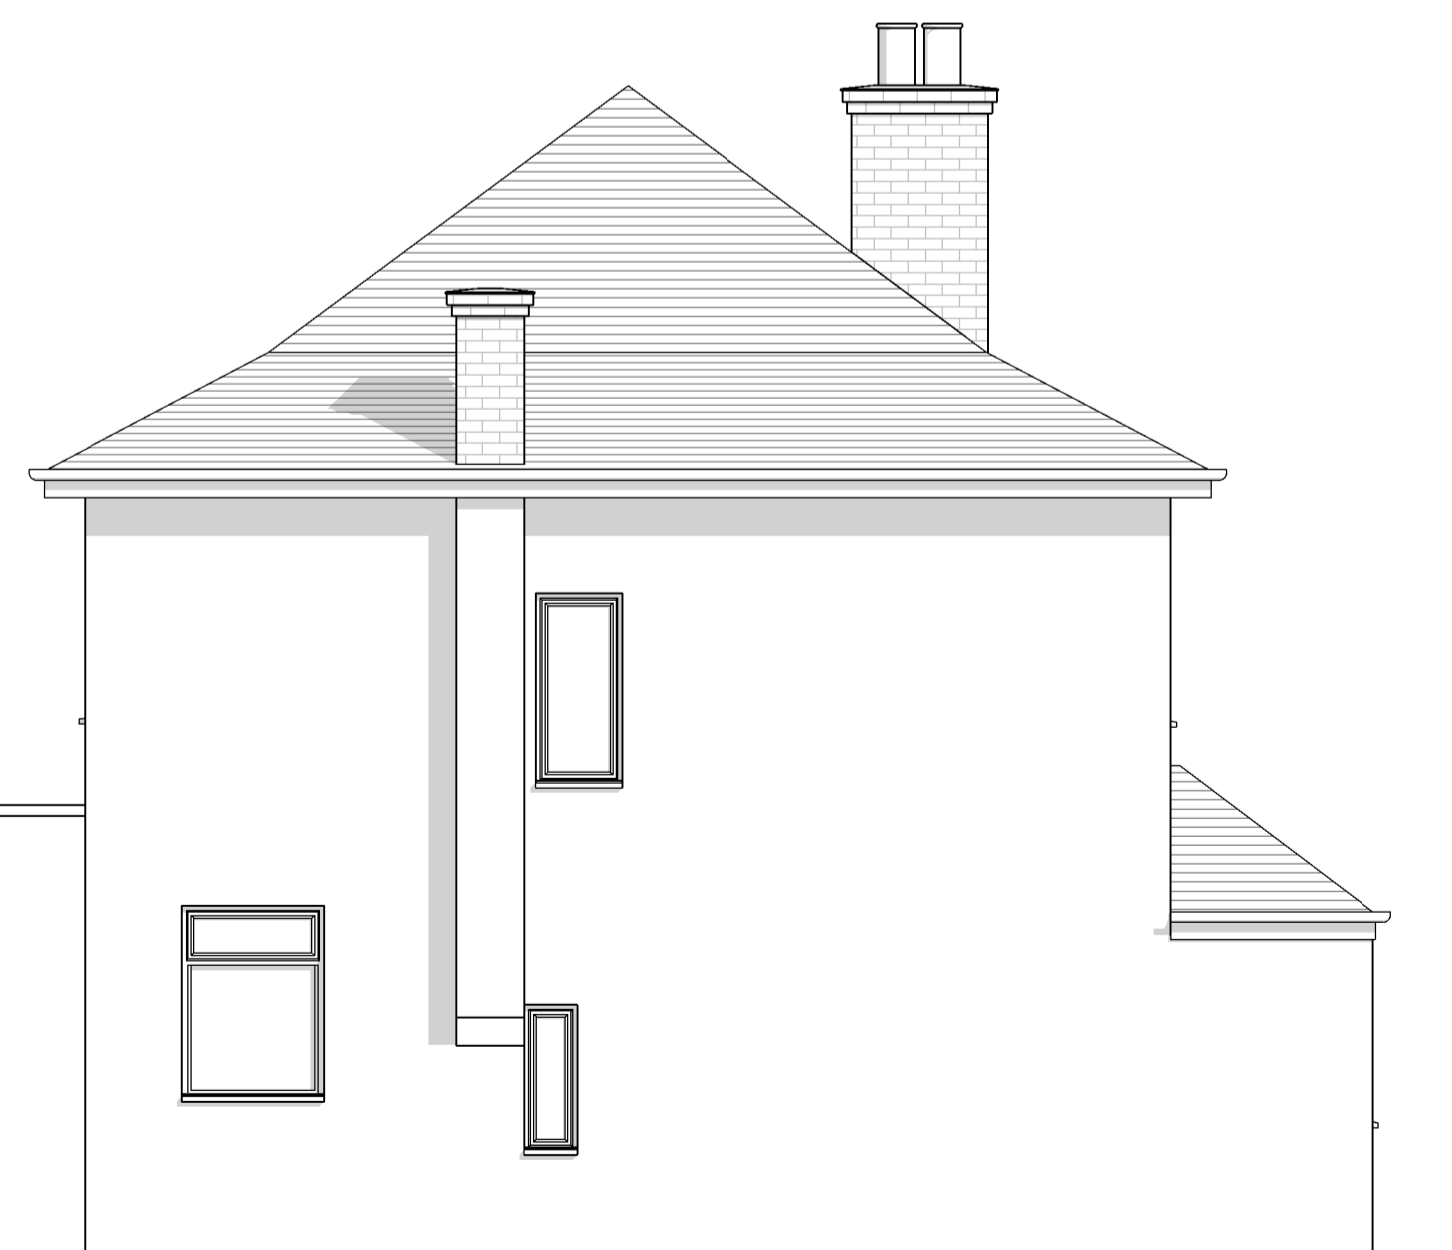

4 Proposed_West
1 : 50

2	Extension reduced in size	MG/MG	09/02/26	
1	Planning Submission	MG/MG	17/12/25	
rev	description	drawn	checked	date
revisions				

status: **PLANNING**
 This drawing is protected under The Copyright, Designs and Patents Act 1988.
 This drawing is produced for PLANNING PURPOSES ONLY and is not to be used for construction.

client: **LOVELY**

project: **97 PARK LANE**

title: **PROPOSED ELEVATIONS**

scale: **1 : 50**

date: **DEC 2025**

drawn: **MG**

checked: **MG**

job no: **25050** drawing no: **05002** revision: **P2**

