


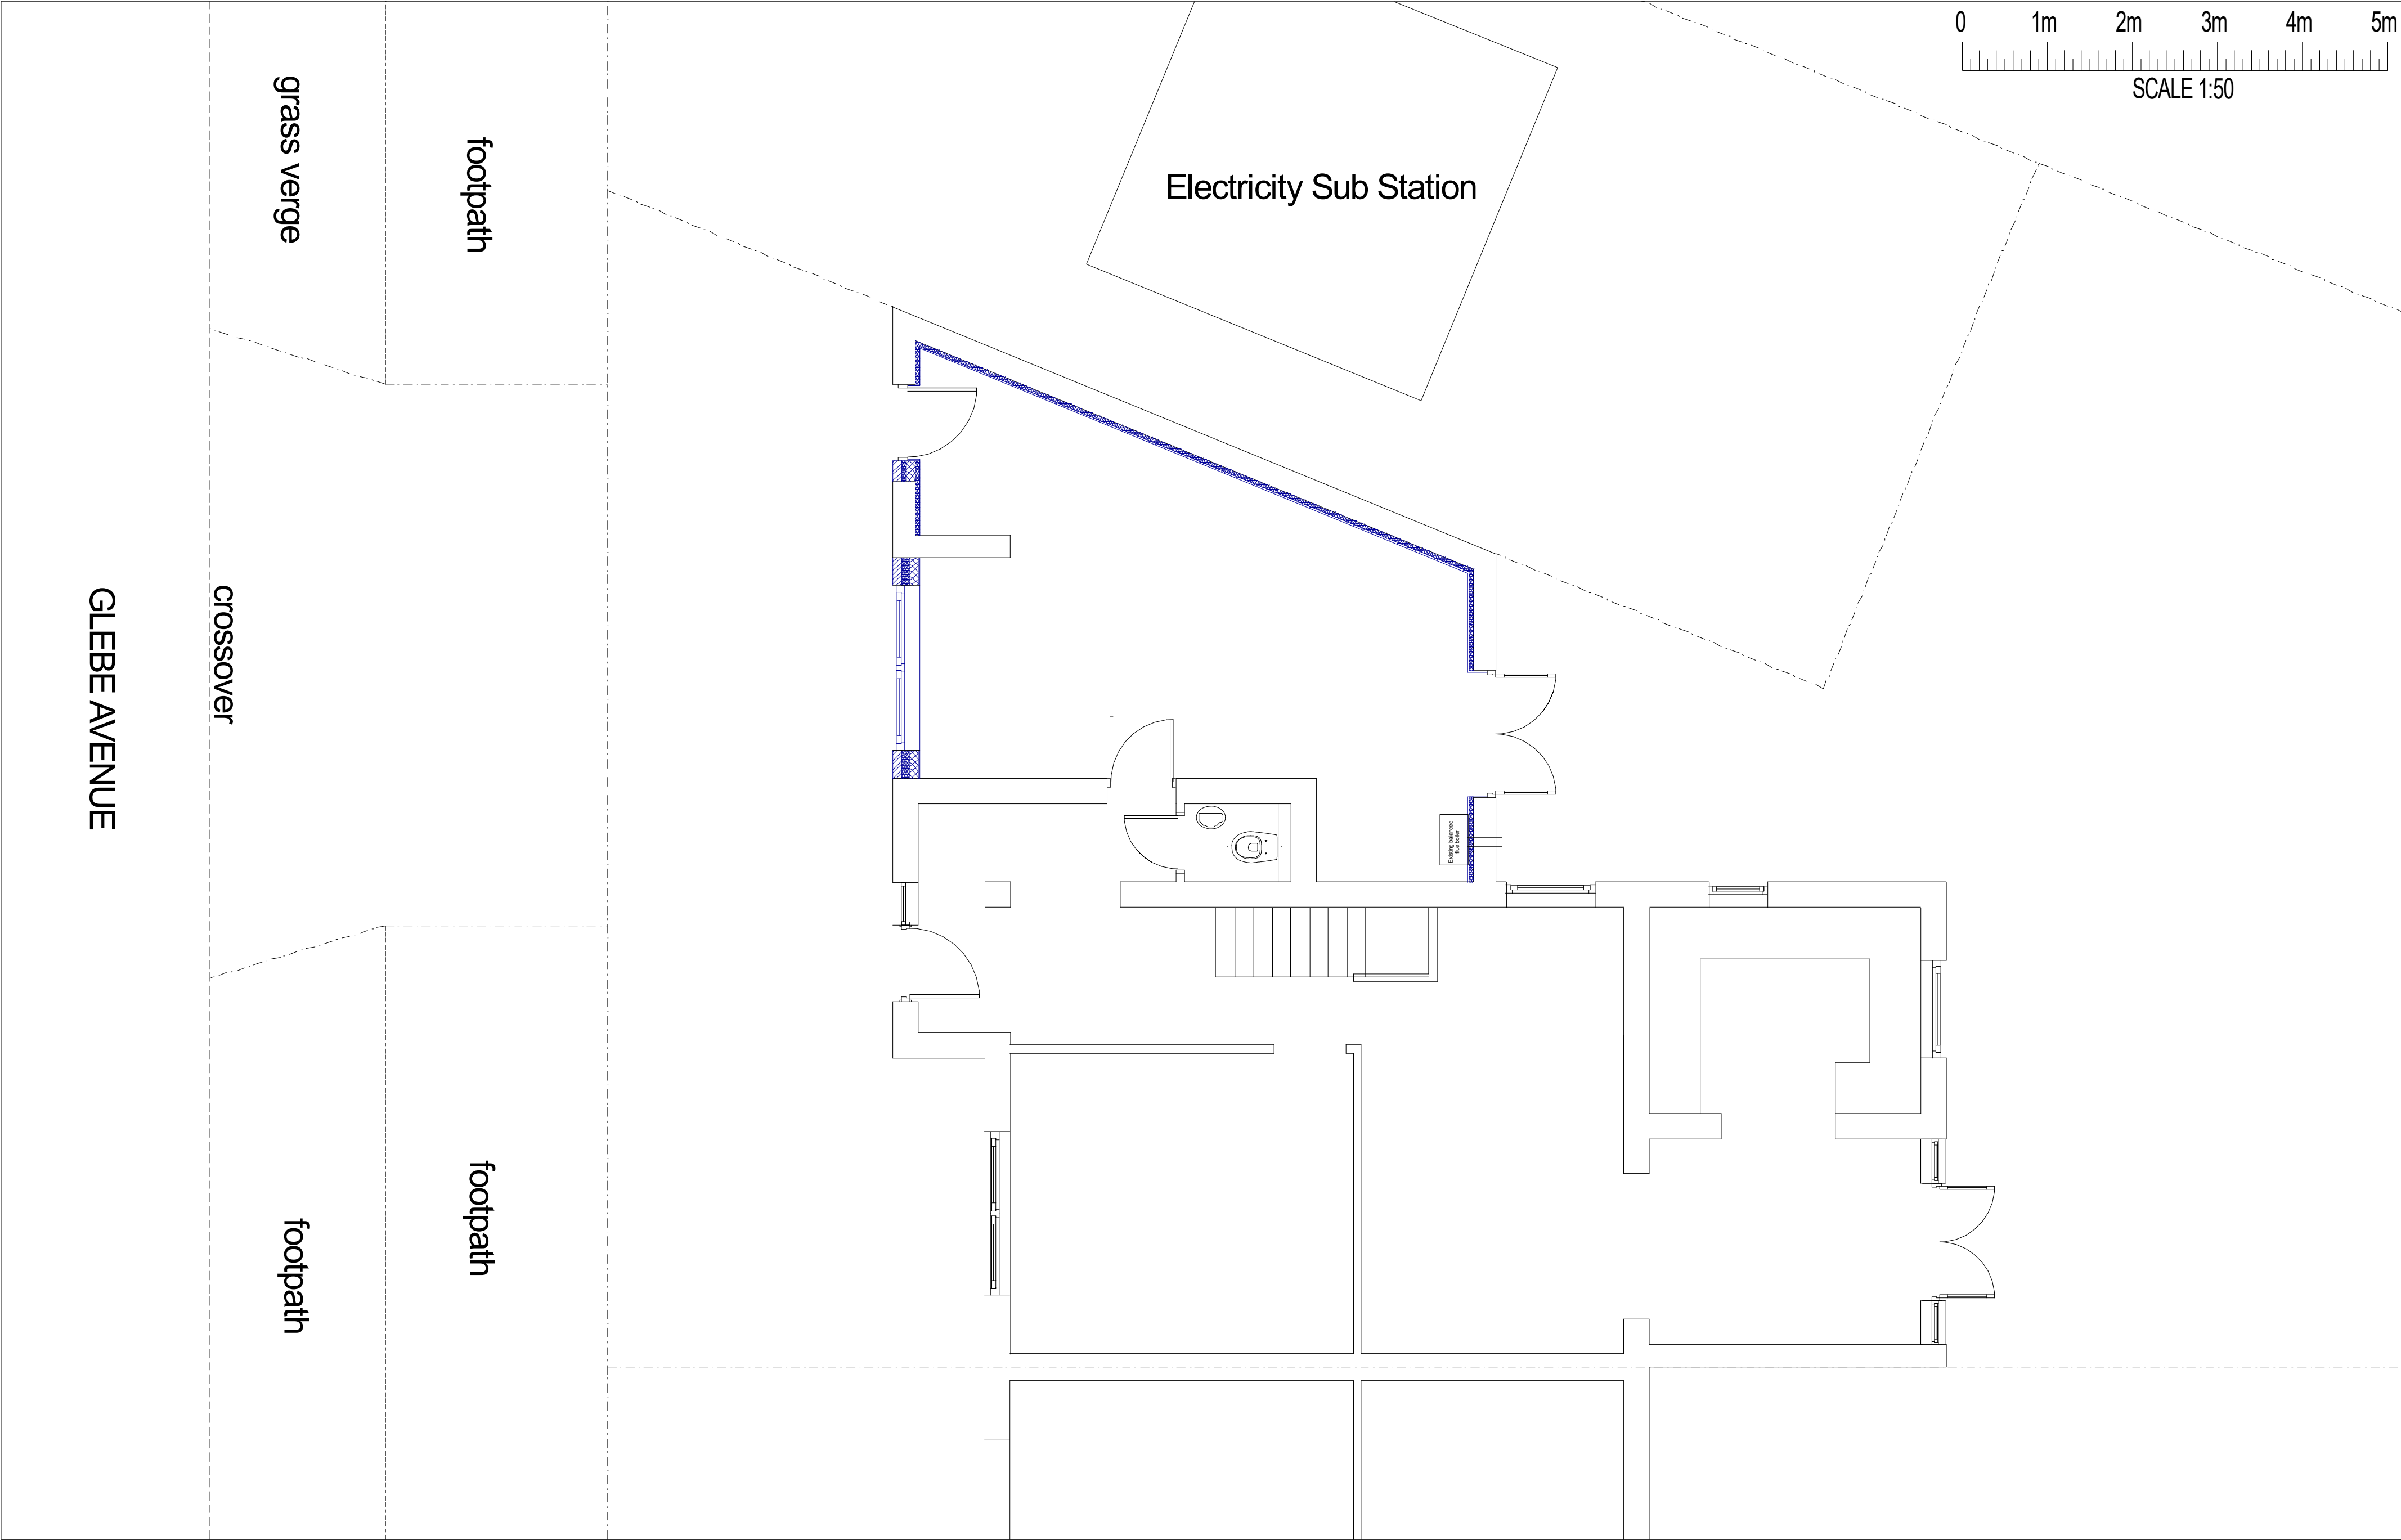

172 GLEBE AVENUE ICKENHAM			PLAN	Site Plan	DWG No. 03 Rev: -	Date: March 2021 Project: 172 Glebe Avenue Scale 1:50 @ A0 Checked: AW Drawing Title: Floor Plans Status: Planning Job No: 321	Highford Design and Build Limited 27 Bellamy Close, Ickenham, Middlesox, UB10 8SJ email: info@highforddesign.co.uk - web: www.highforddesign.co.uk telephone: 01845 622515 - mobile: 07551 340205
			PROJECT				