


0m 1m 2m 3m 4m 5m

VISUAL SCALE 1:50 @ A3

No Manholes could be located during survey.

Type of drainage system and layout and direction of drain run is assumed. Contractor to establish drains two weeks prior to commencement and if different to layout as shown, arrangement to be reported to Architect immediately.

A102
2

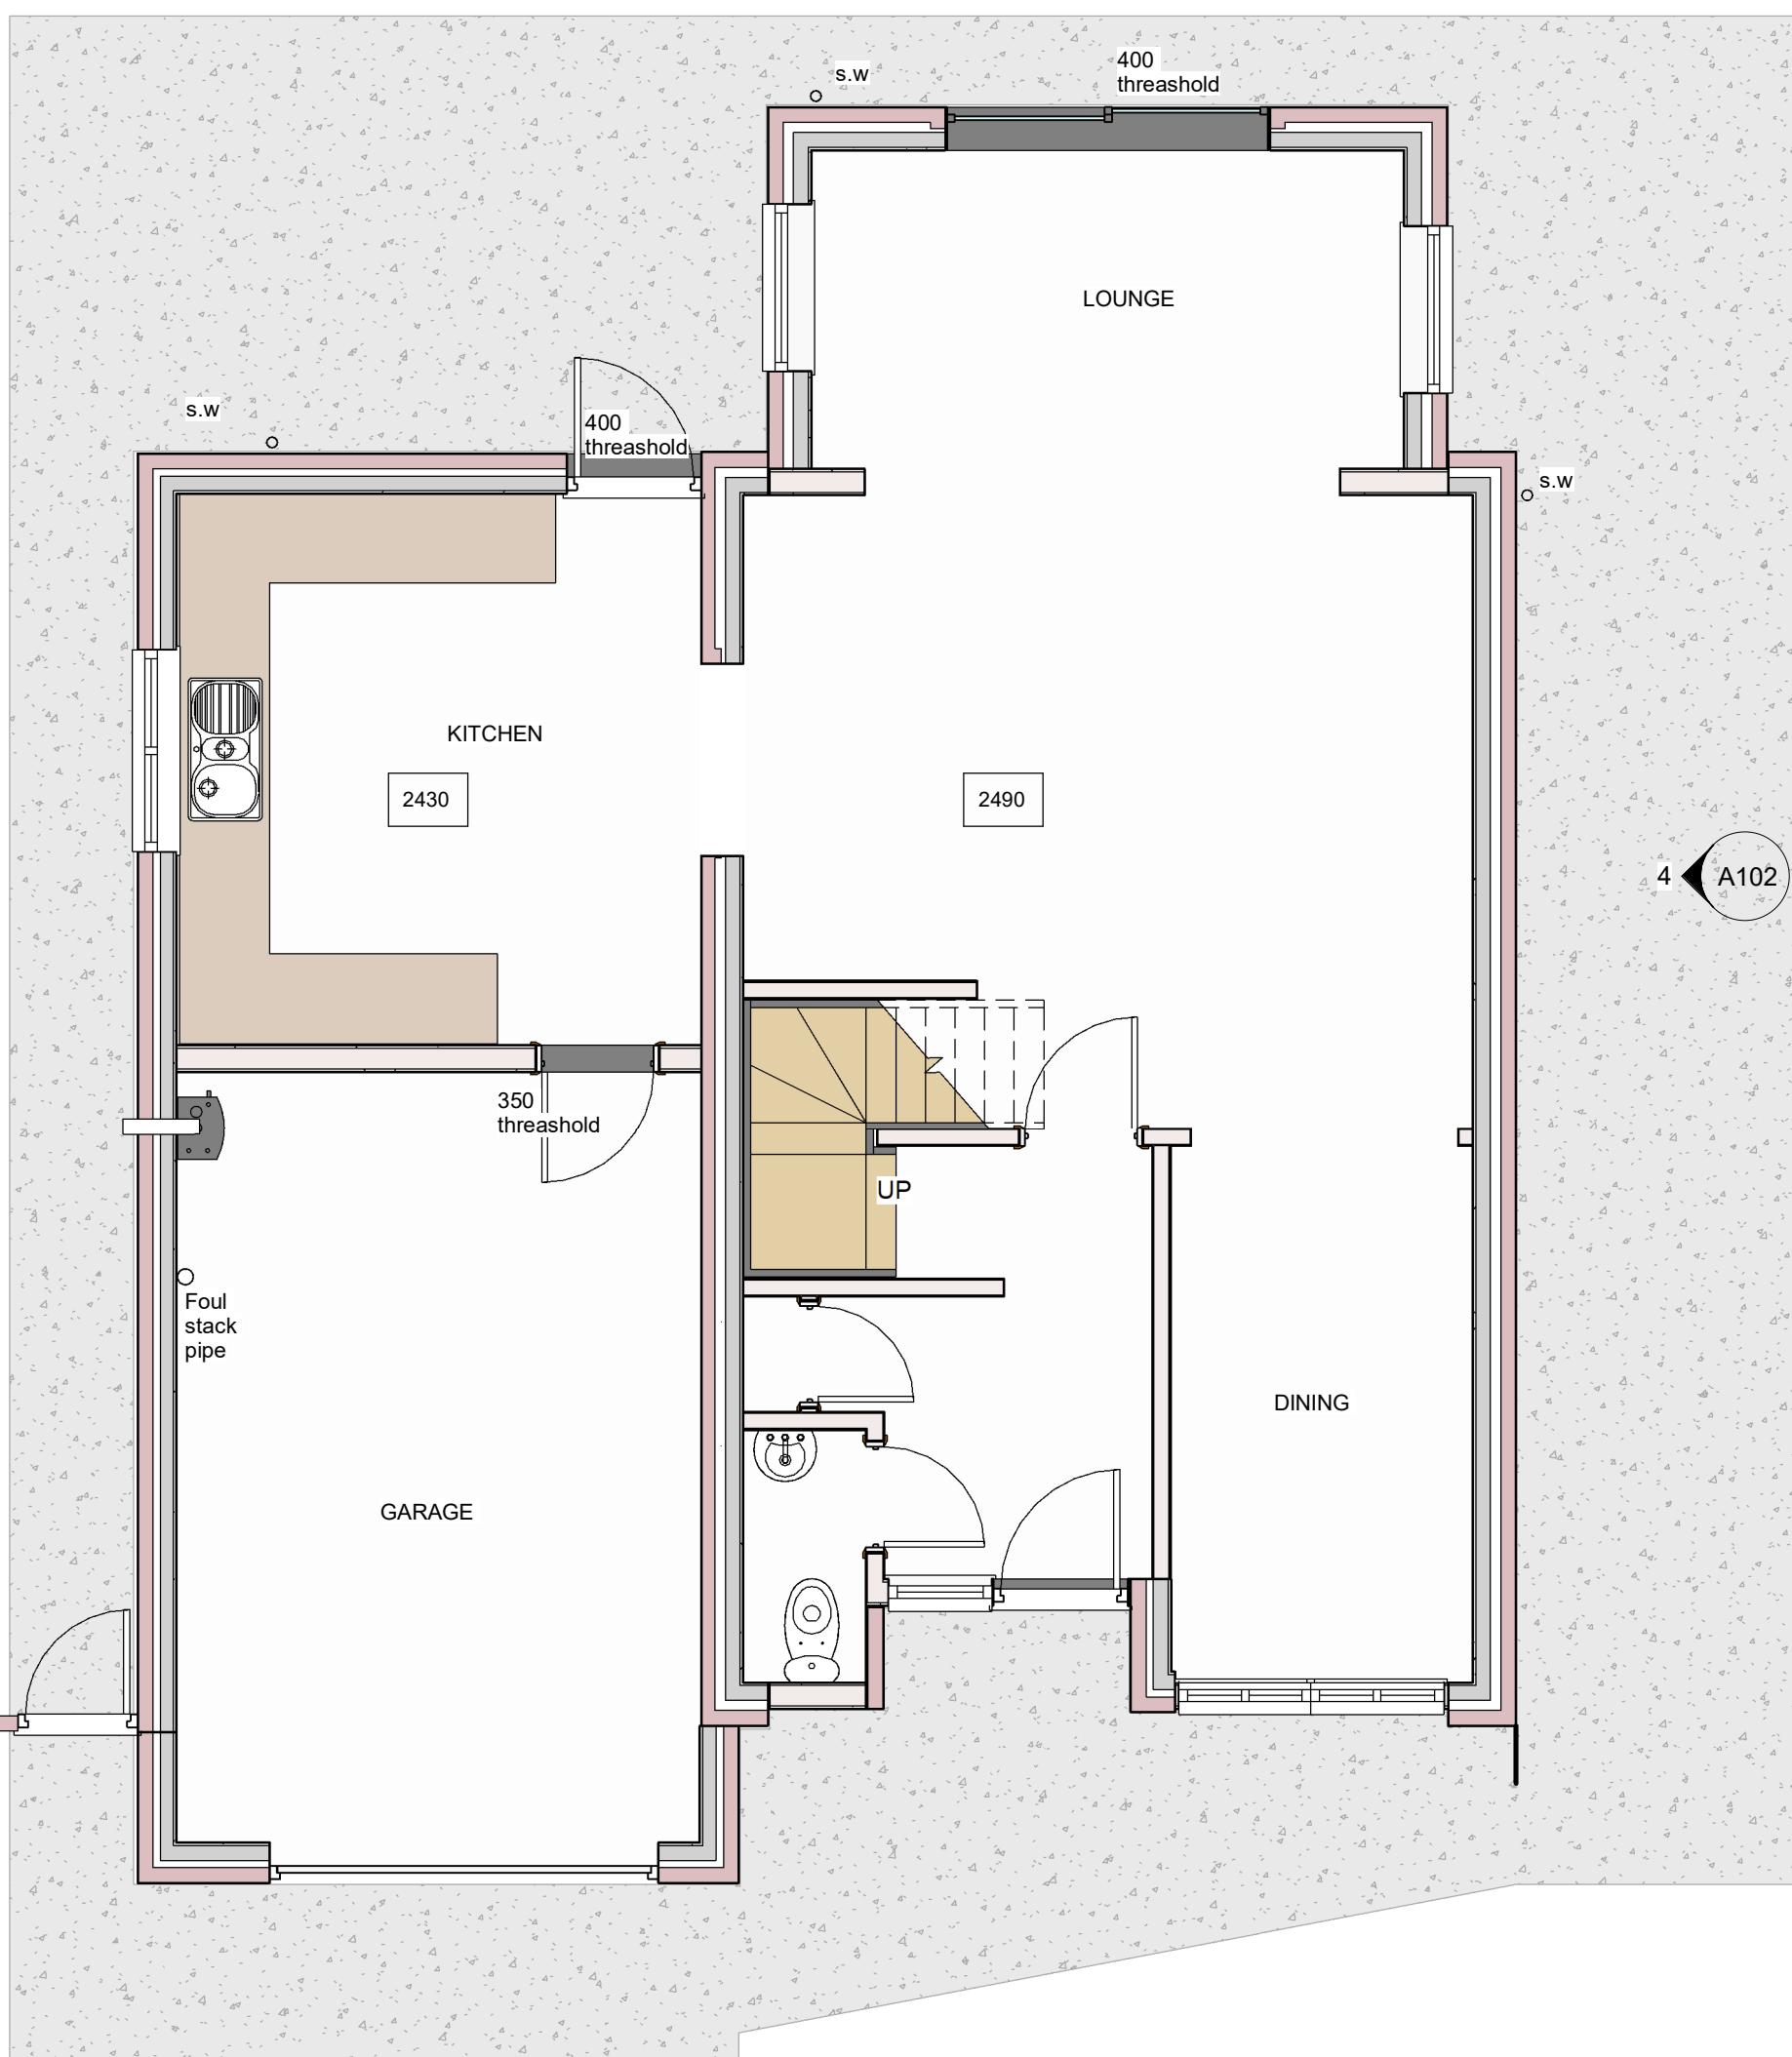

ASM Architectural Services asm03@hotmail.co.uk

Address	Project Title	Drawn by	Date
1 ASHBURY DRIVE, UXBRIDGE, UB10 8BN	Single Storey Rear Extension	SAF 07960489861	01/21/25
Drawing Title	Project	25/001	
Existing Ground Floor Plan	Client Owner	A101	
	Scale	1 : 50	