


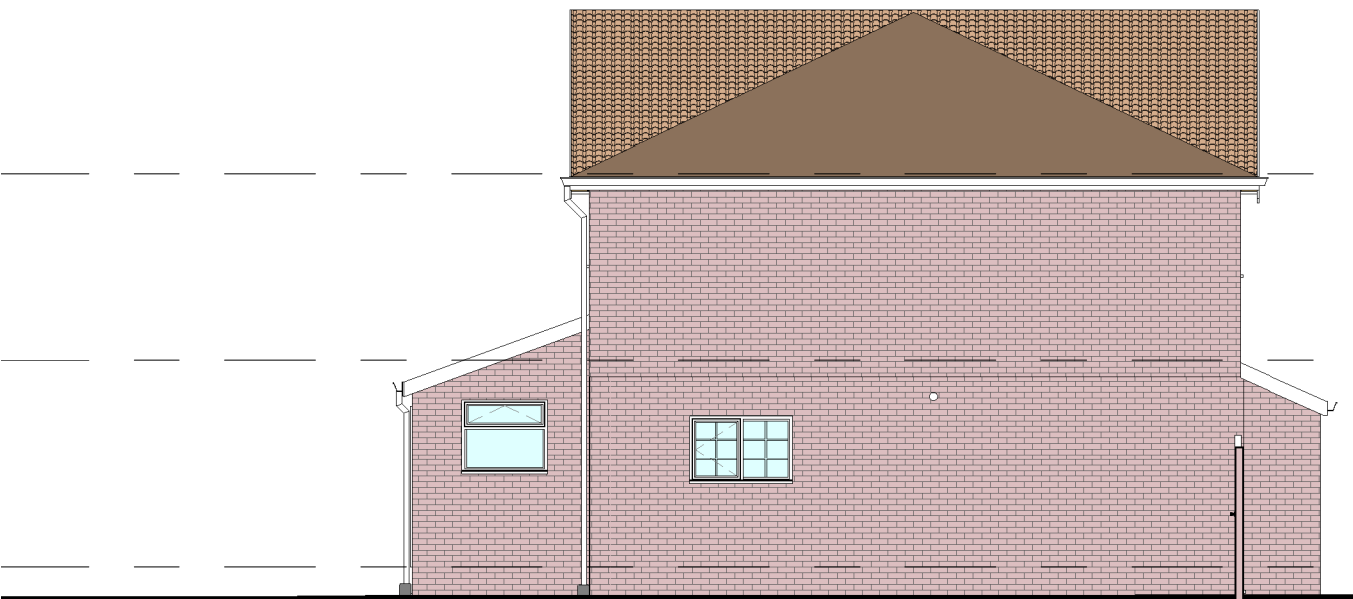

1 Existing Flank Elevation  
1 : 100


2.0 Bottom of Ceiling joist Level  
5195

1-0 First Floor Level  
2730

0-0 Ground Floor Level  
0



2 Existing Rear Elevation  
1 : 100

 

VISUAL SCALE 1:100 @ A3




3 Existing Front Elevation  
1 : 100

2.0 Bottom of Ceiling joist Level  
5195

1-0 First Floor Level  
2730

0-0 Ground Floor Level  
0

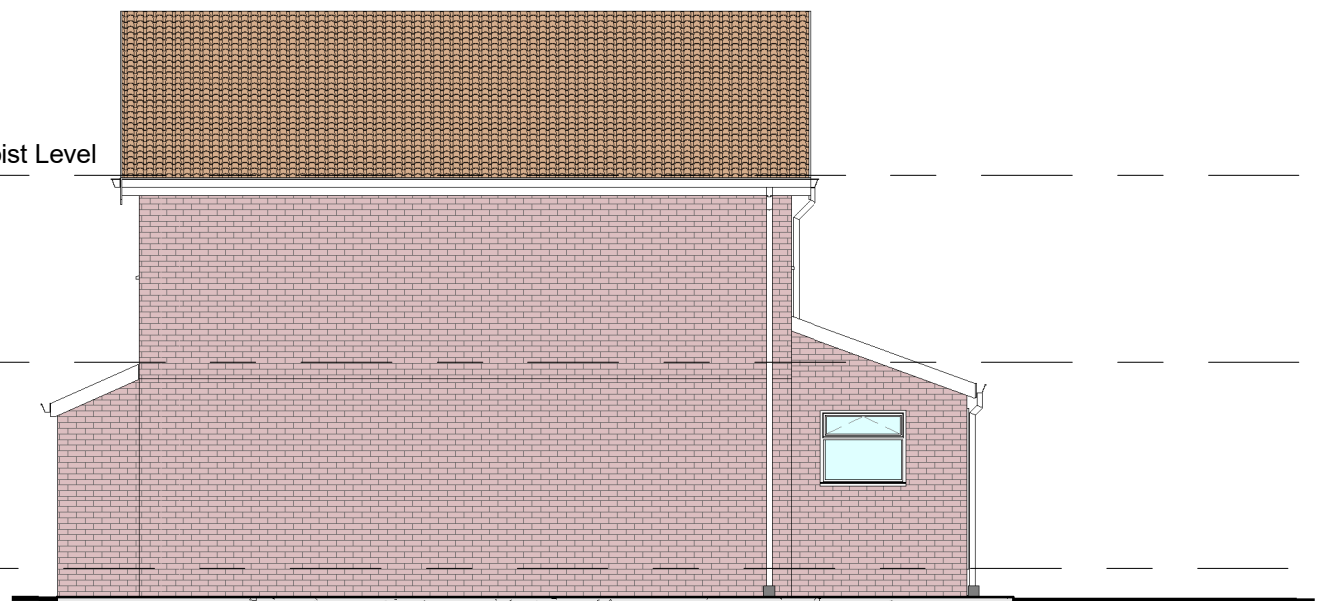

4 Existing Side Elevation  
1 : 100

|                                                |                              |                                               |                      |     |             |      |
|------------------------------------------------|------------------------------|-----------------------------------------------|----------------------|-----|-------------|------|
| Site<br>1 ASHBURY DRIVE, UXBRIDGE,<br>UB10 8BN | Project name                 | ASM Architectural Servicesasm03@hotmail.co.uk |                      | No. | Description | Date |
|                                                | Single Storey Rear Extension | Scale1 : 100 @ A3                             | A102                 |     |             |      |
|                                                | Sheet Name                   | Owner                                         |                      |     |             |      |
|                                                | Existing Elevations          | Drawn bySAF 07960489861                       | Project number25/001 |     |             |      |
|                                                |                              | Checked by                                    | Checker              |     |             |      |