


VISUAL SCALE 1:100 @ A3

0m
2m
4m
6m
8m
10m

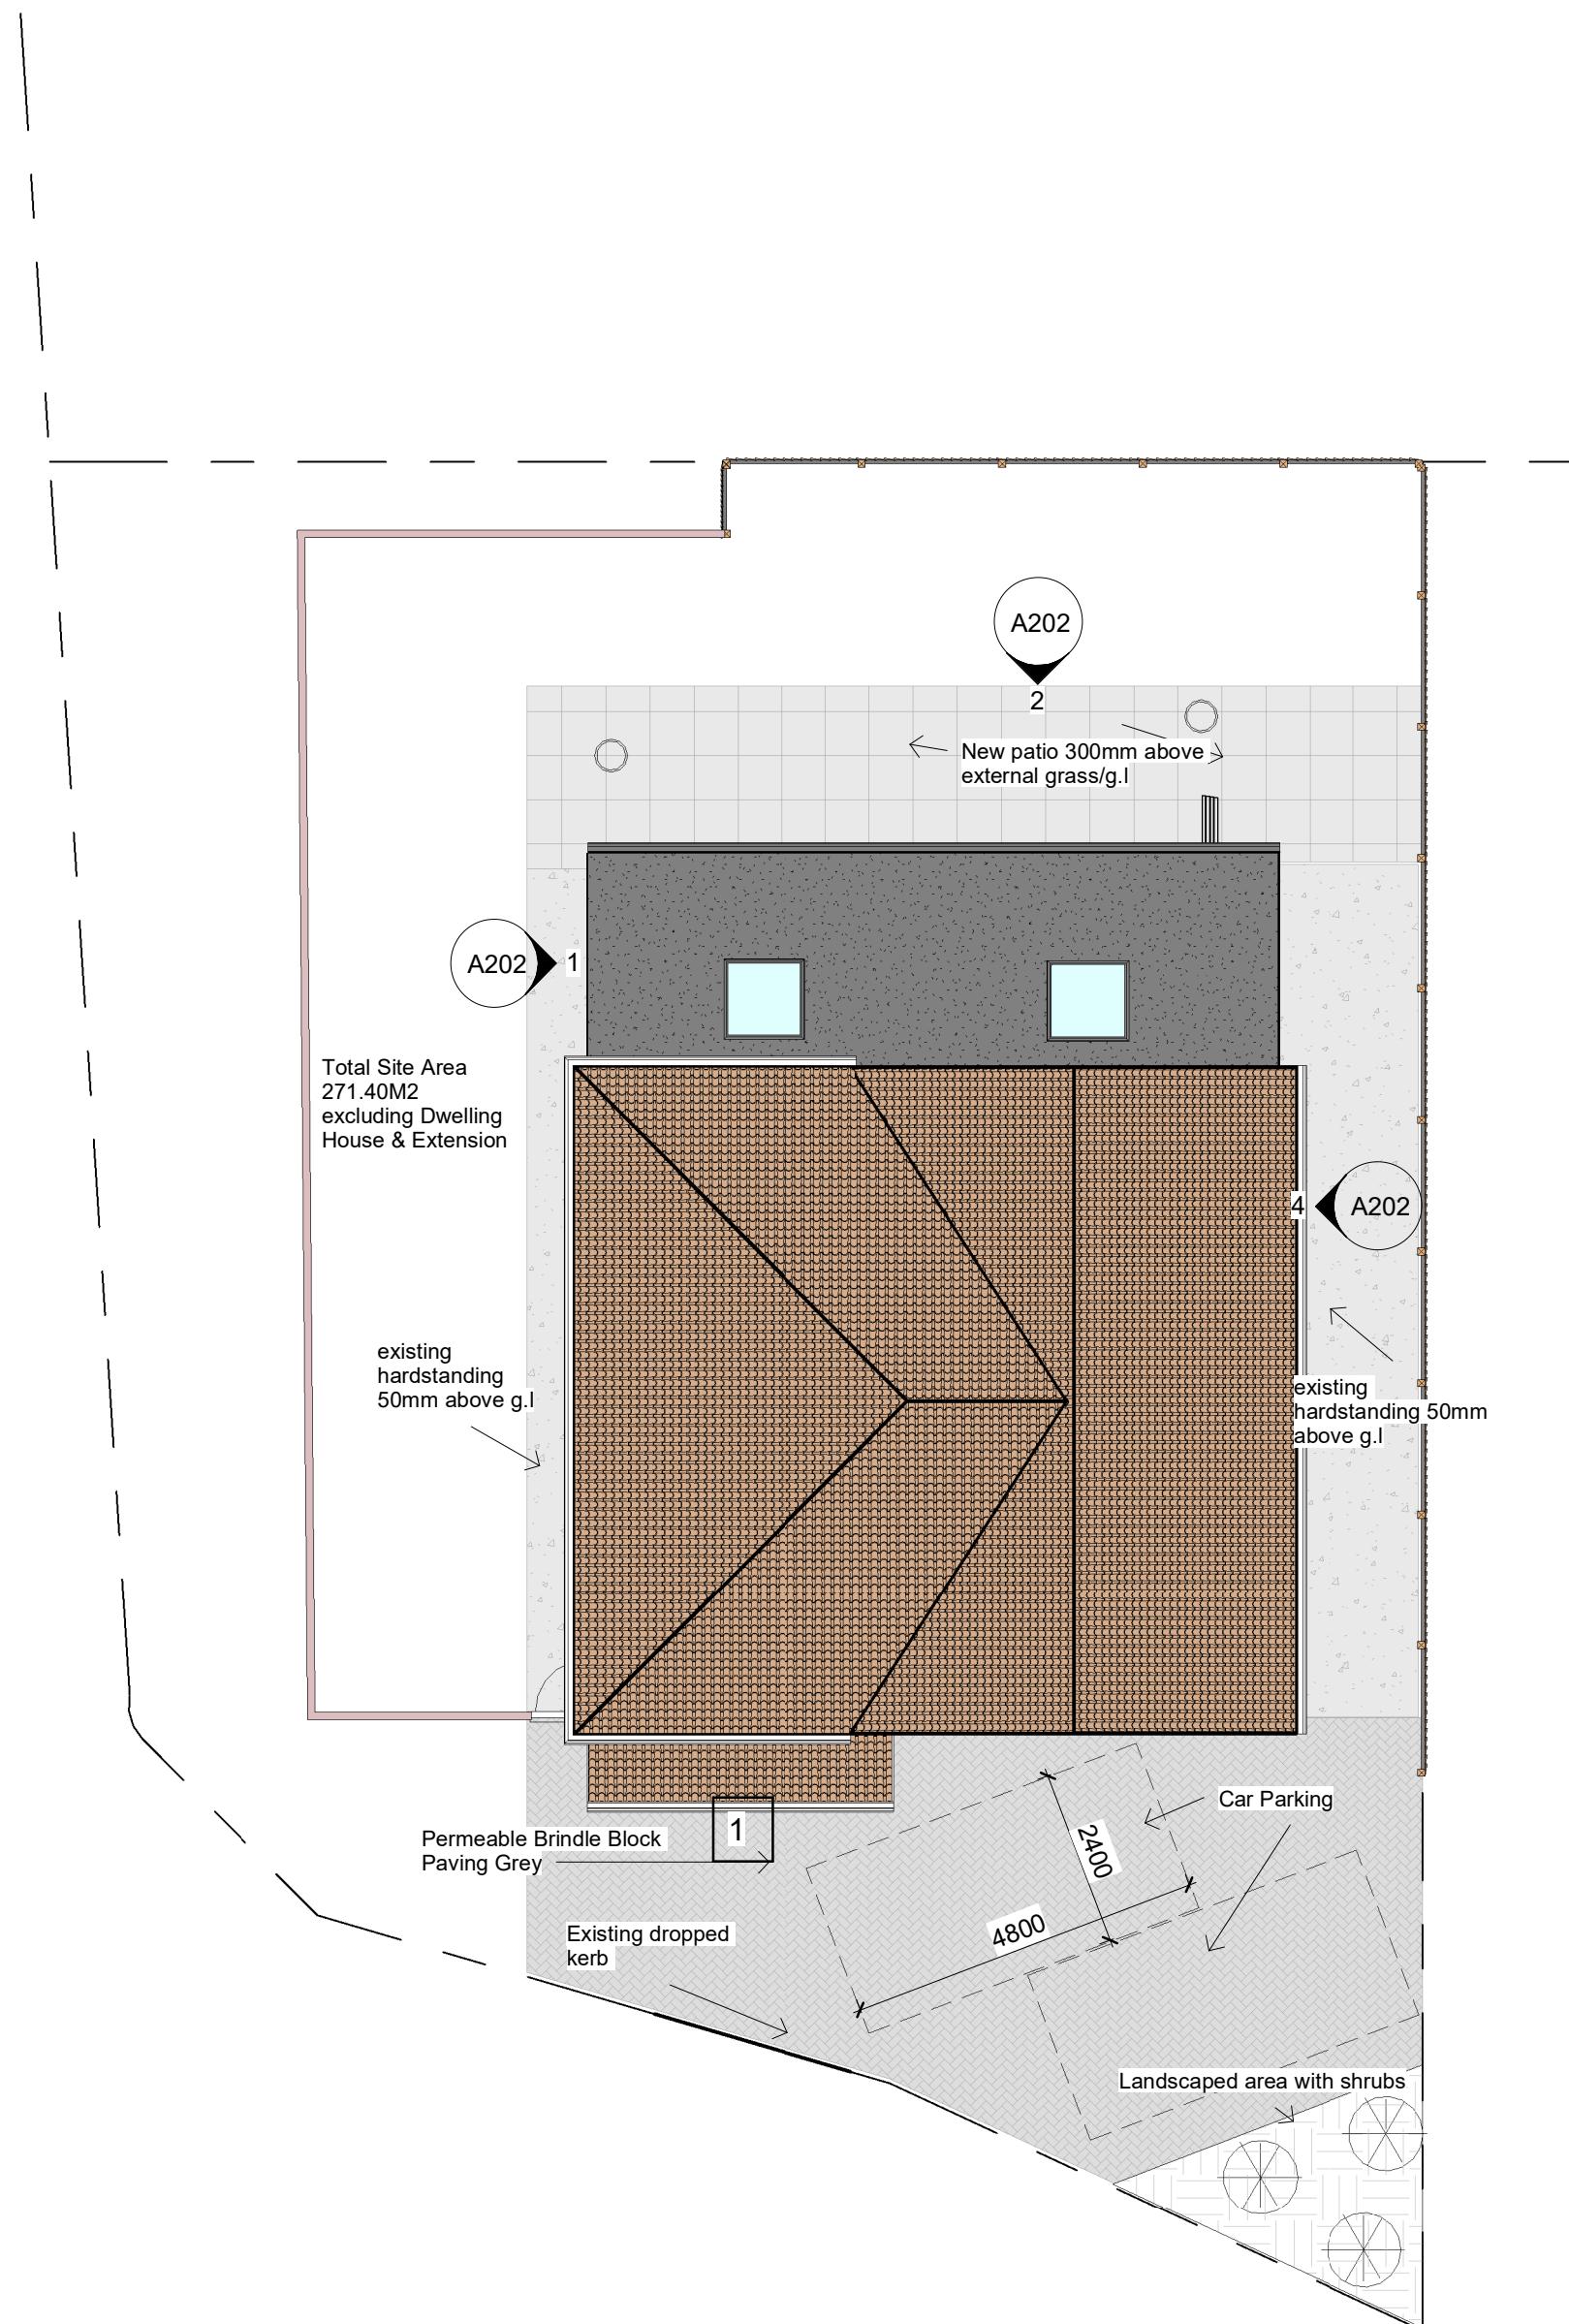

ASM Architectural Services asm03@hotmail.co.uk

Address	Project Title	Drawn by SAF 07960489861	24/08/24	Rev	Description	Date
1 ASHBURY DRIVE, UXBRIDGE, UB10 8BN	Single Storey Rear Extension	Project 25/001				
	Drawing Title Proposed Site & Roof Plan	Client Owner	Drawing Number	A200	Scale 1 : 100	