




SECTION A-A
Scale 1:20 @ A1

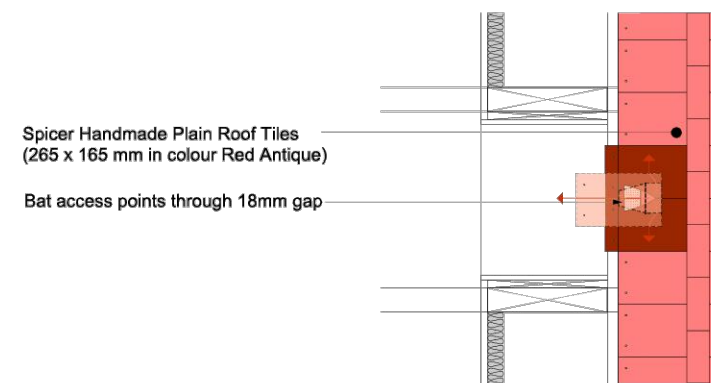


BAT ROOF TILE ACCESS PLAN
Scale 1:10 @ A1

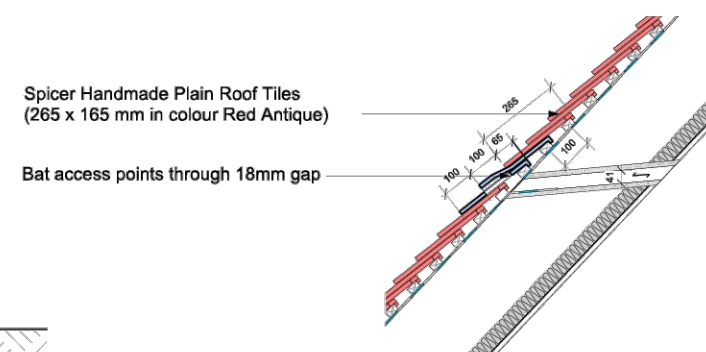


BAT ROOF TILE ACCESS SECTION
Scale 1:10 @ A1

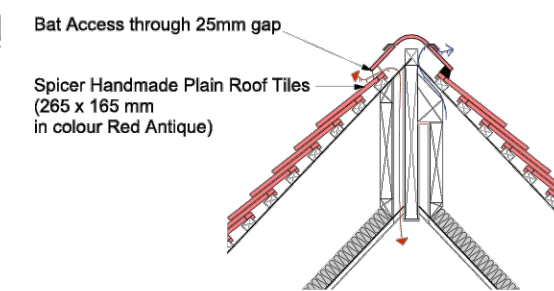


RIDGE SECTION DETAIL
Scale 1:10 @ A1

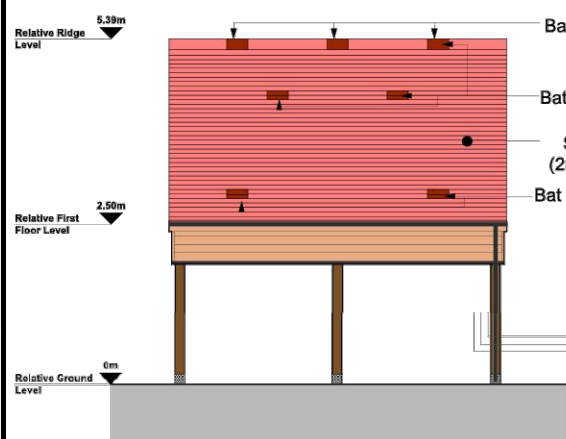


FRONT ELEVATION

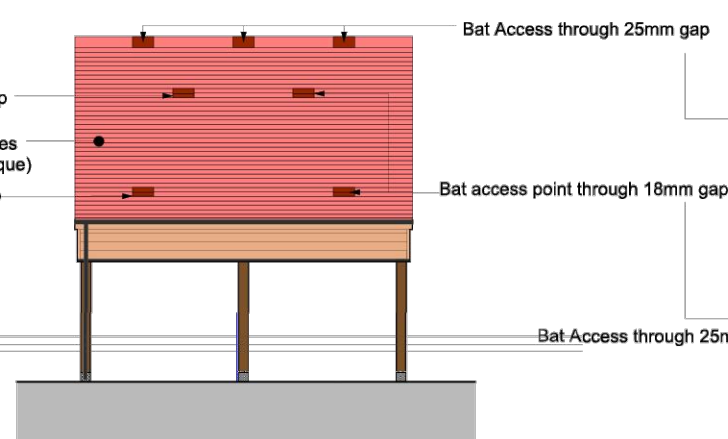

REAR ELEVATION

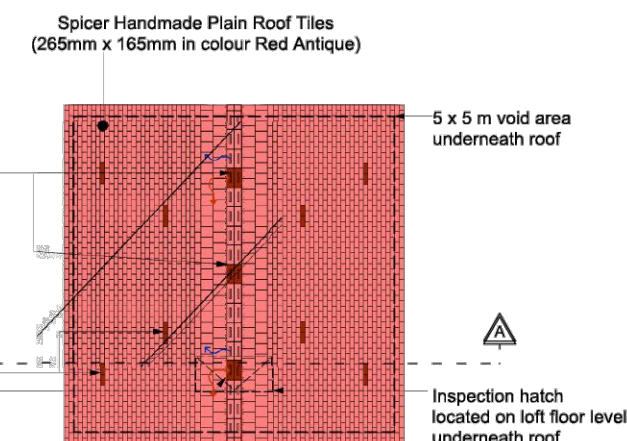

ROOF PLAN

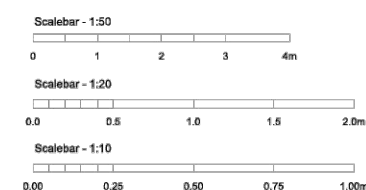

1	09/06/2023	Design updated	JMG	SC	RG
0	31/05/2023	FIRST ISSUE	JMG	SC	RG
Rev	Revision Date	Purpose of revision	Drawn	Check'd	App'd



Richard Graves Associates Ltd
49 London Road, Ipswich, IP1 2HF
e-mail: richard@richardgravesassociates.com
Phone: 020 3286 1419 Mobile: 07713 247636
Web: www.richardgravesassociates.com

Project
**Pinn River School
Eastcote, Pinner**

Drawing title
**Figure E3(ii)
Specifications for Mitigation and Compensation
Brown Long Eared Bat Roost Design Option
Submission Date: 12/06/2023**

Scale
As shown @ A1

Drawn
31 May 2023

Drawing number
23RG-02-23

Rev
1

This drawing is not to be used in whole or part other than for the intended purpose and project as defined on this drawing. Refer to the contract for full terms and conditions. Do not scale from this drawing.