


Location of Changing Facilities, Lockers and Showers for users and visitors to the development

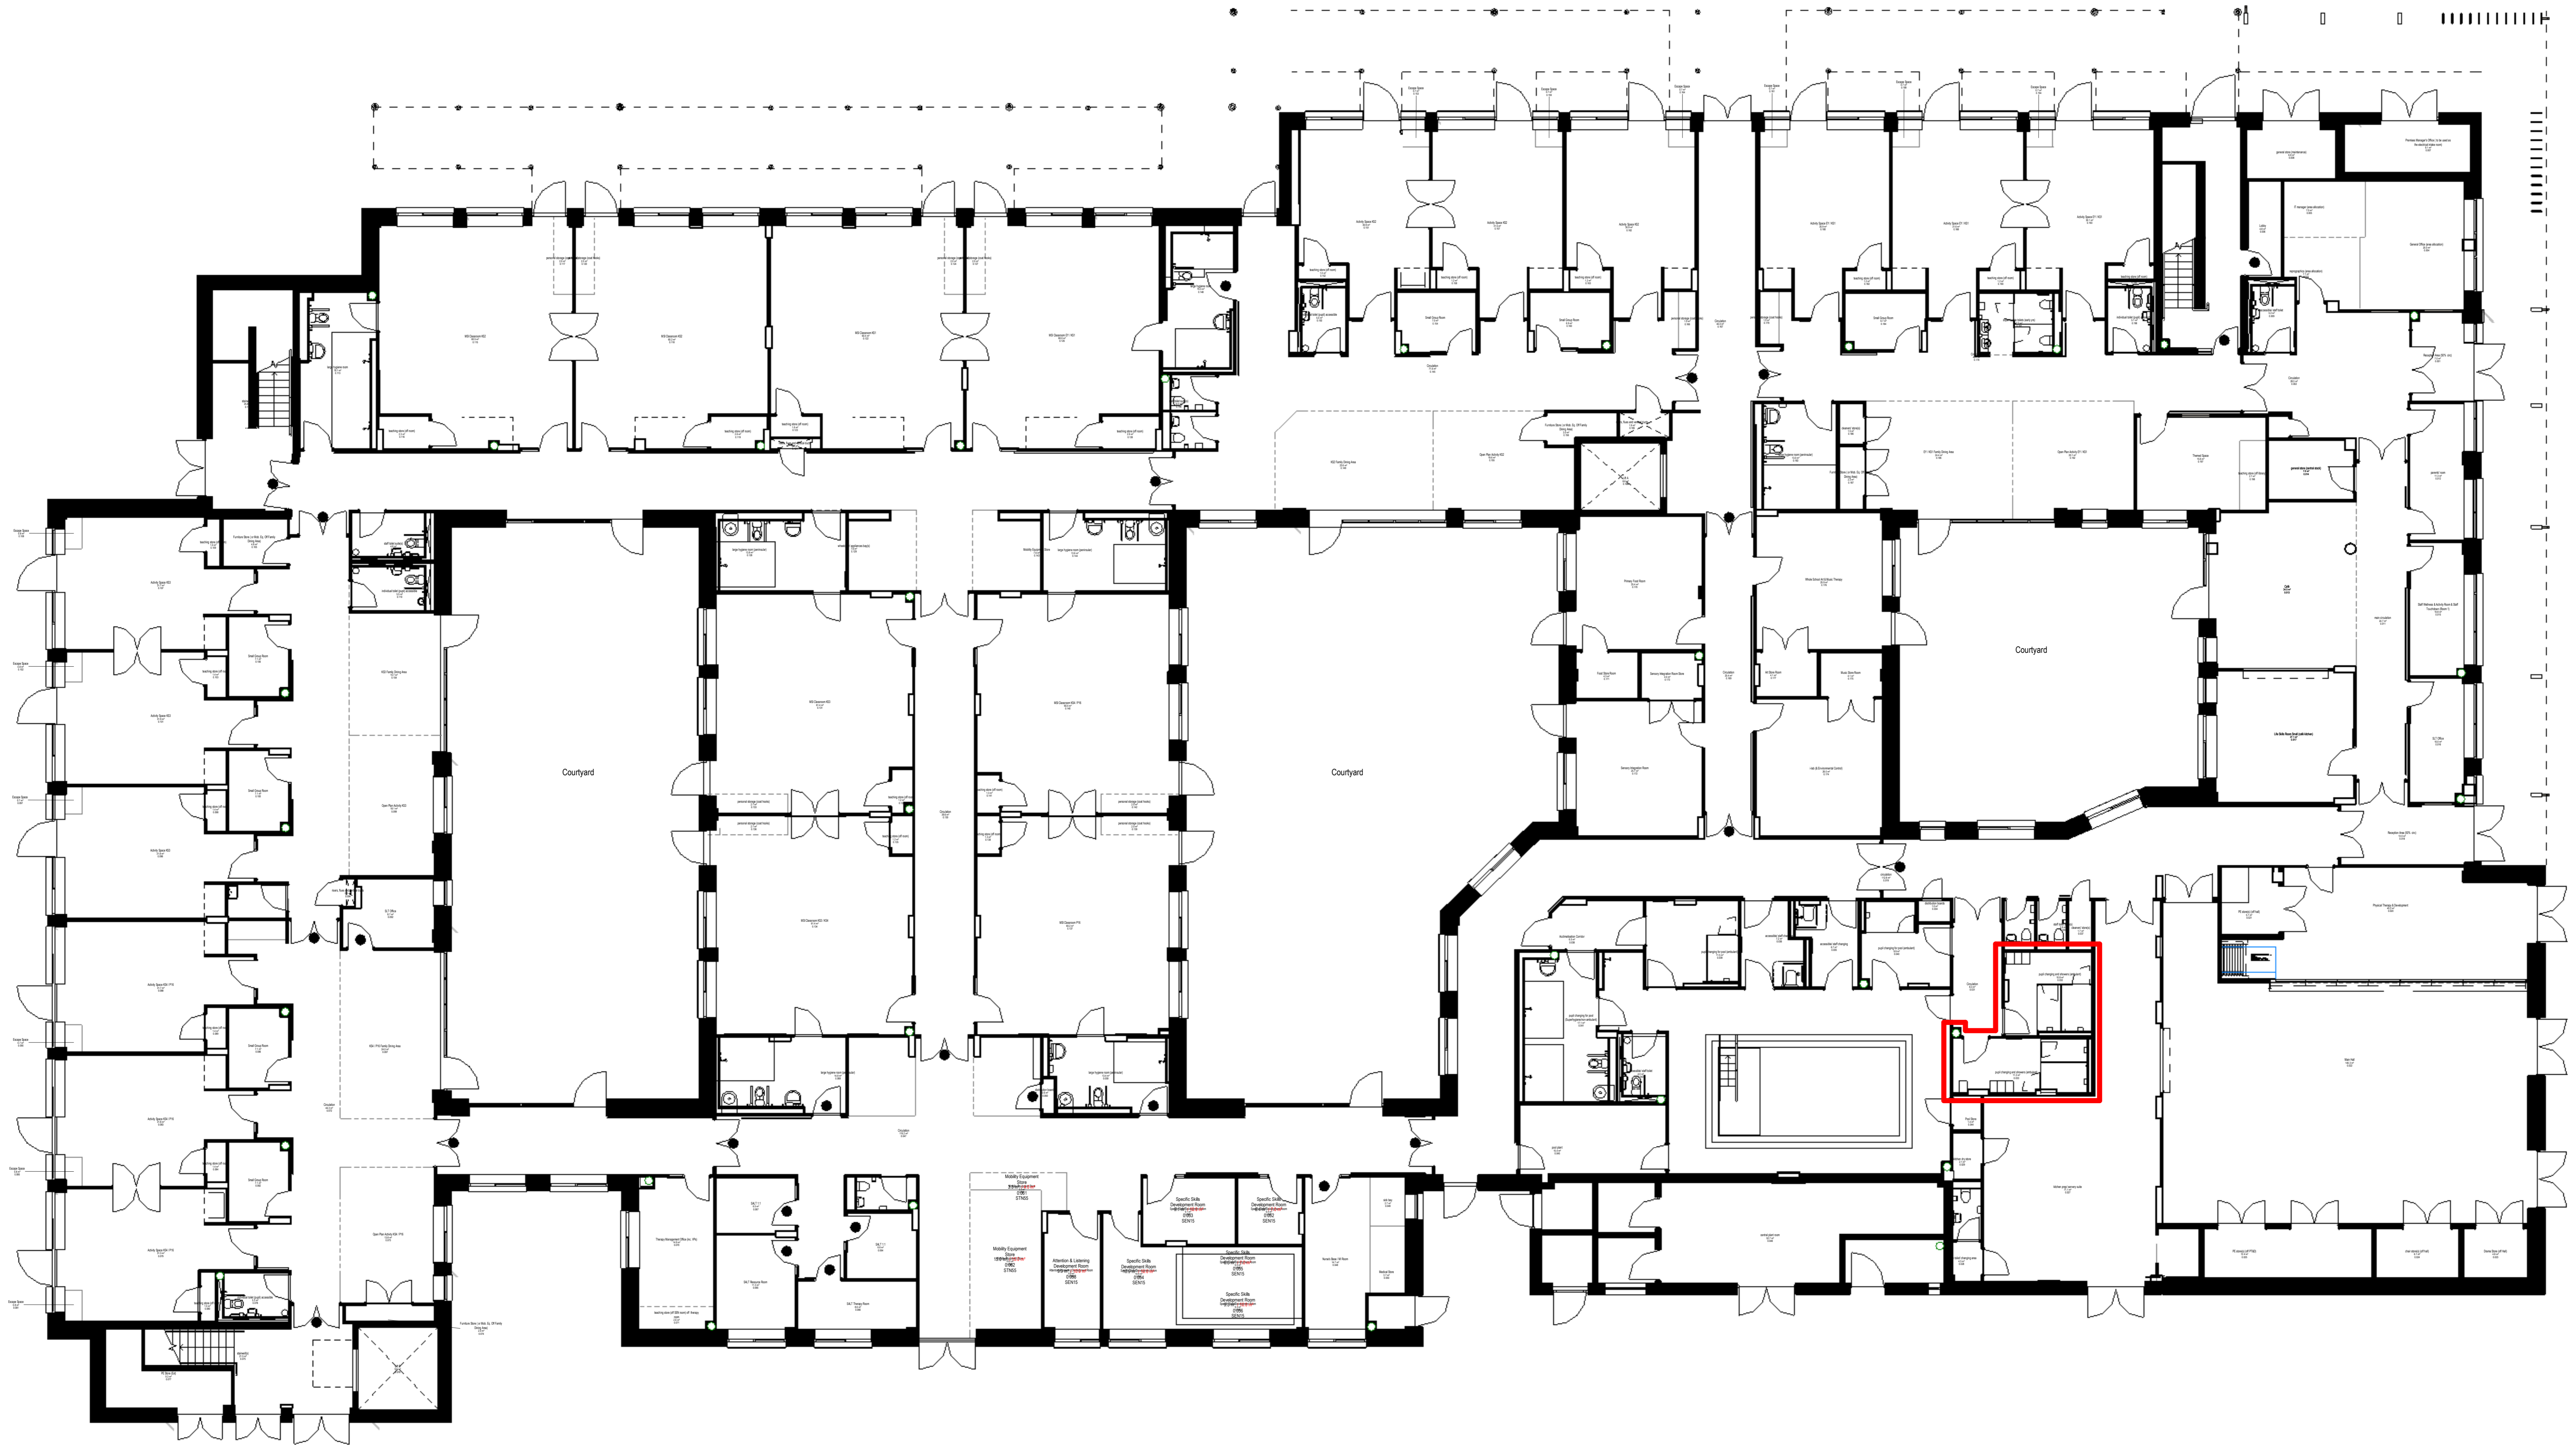


Scale 1 to 100

| No. | Description | Date | Issued by |
|-----|-------------|------|-----------|
| | | | |
| | | | |
| | | | |
| | | | |

Use signed dimensions only. All levels and dimensions to be checked on site. This drawing is to be used in conjunction with all other relevant drawings and specifications. ©Noviun Limited. All rights reserved.

NOVIUN ARCHITECTS

Com Exchange
Baffins Lane
Chichester
PO19 1SP
T 01243 588750
info@noviun.com
www.noviun.com

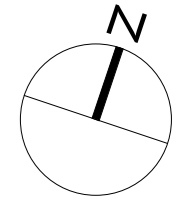

Project Name:
Pinn River SEND School LB Hillingdon

Orig Reference:
Ground Floor Plan - Changing Facilities

Drawn: BM Checked: FR
Scale: 1:100 @ A0 Project Issue Date: September 2022

| Project | Originator | Volume | Level | Type | Rate | Number |
|----------------------------------------|------------|--------|-------|------|------|--------|
| FS0728 - NOV - V1 - 00 - DR - A - PL15 | | | | | | |

Status: S2 For Information Orig Paper Size: A0
Revision: P01 Planning Noviun Job No: Z0575