


Existing Rear Elevation

Scale:1:100

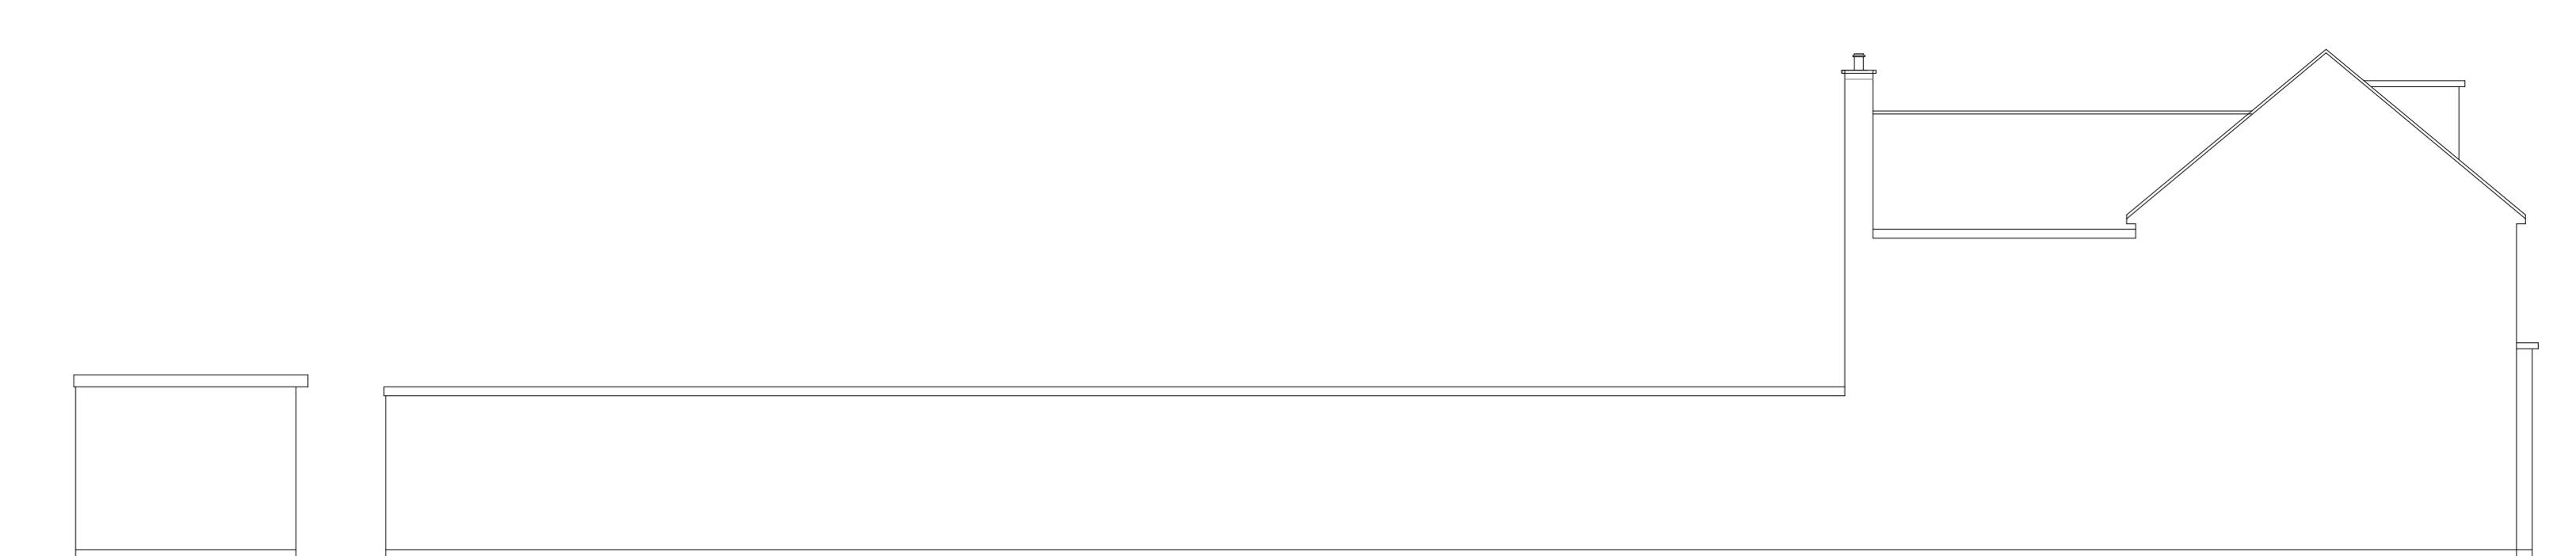


Existing Side Elevation

Scale:1:100




Existing Front Elevation

Scale:1:100

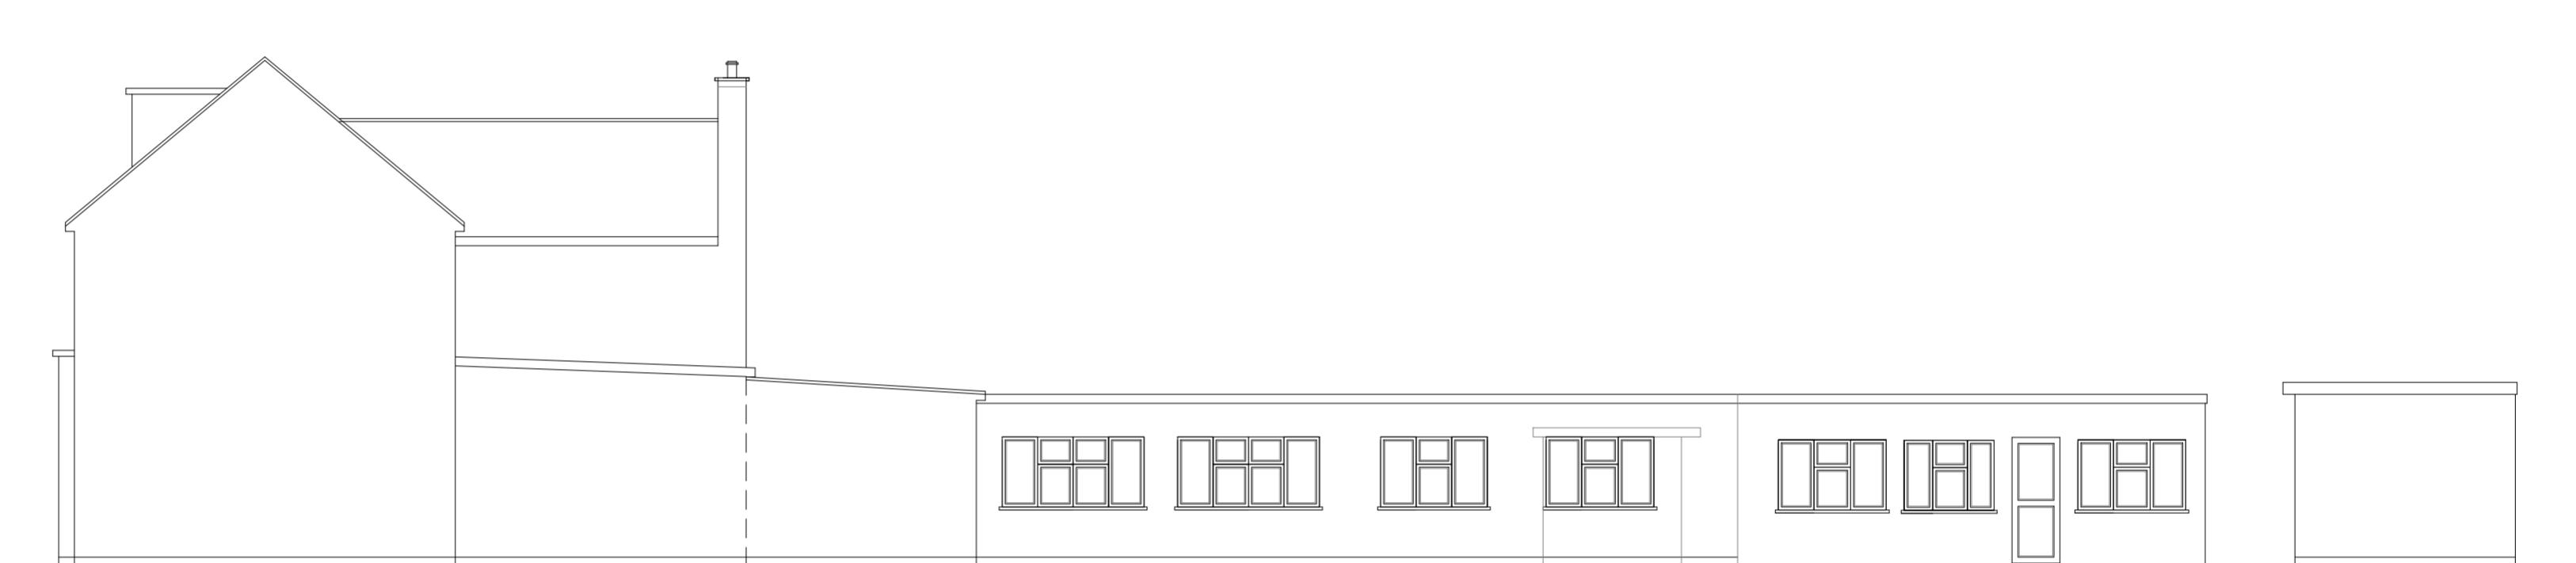

Existing Side Elevation

Scale:1:100

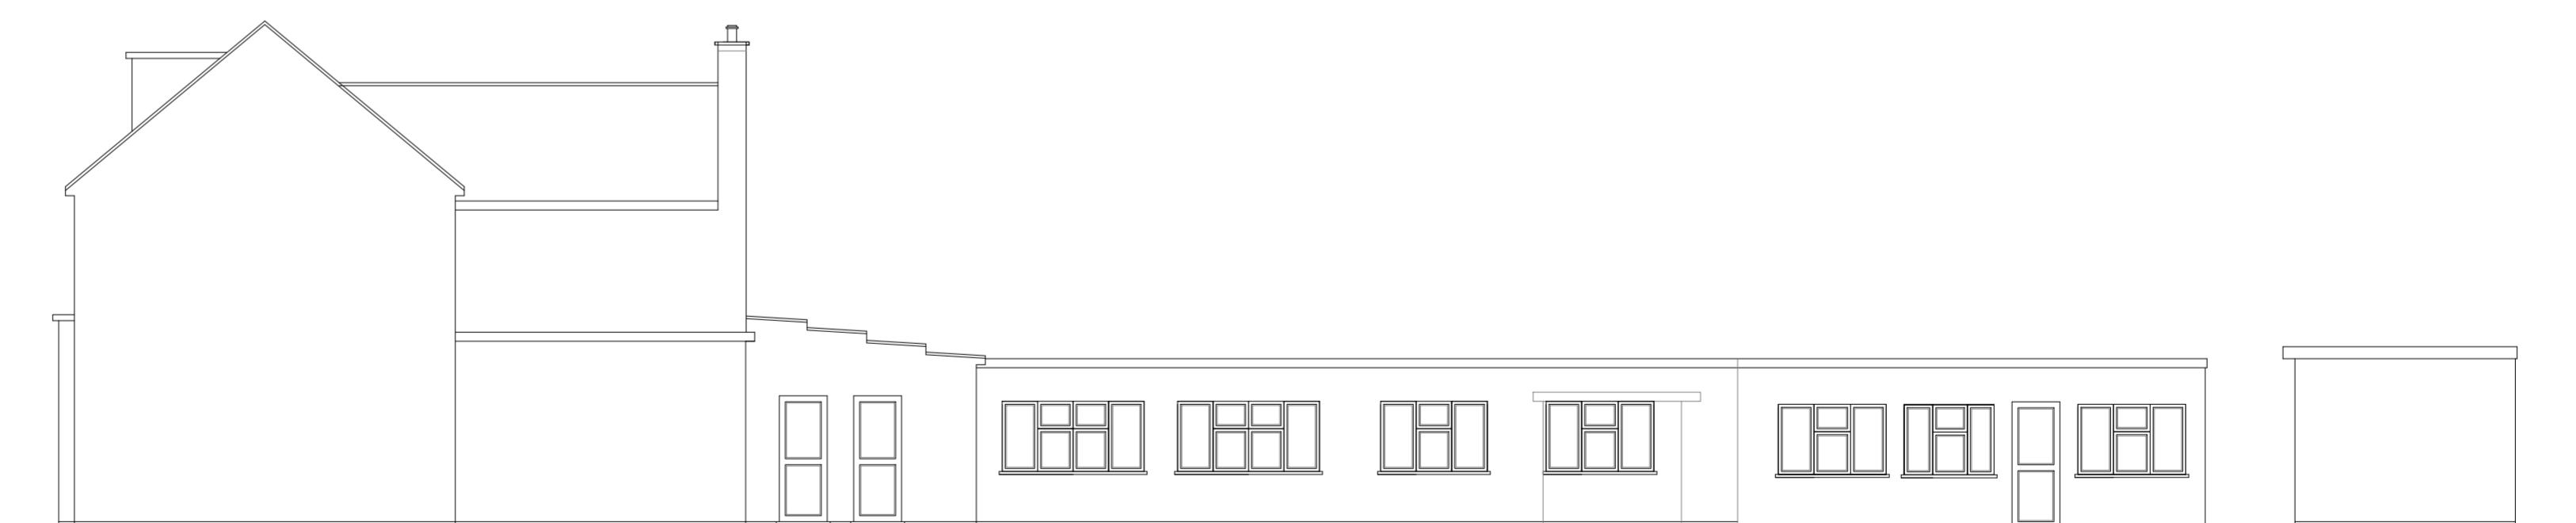

Existing Side Elevation

Scale:1:100


1:100 0 1 2 5 10 Meter

All work to comply with
current building regulations
and codes of practice

Do not scale from drawings
all dimensions to be checked
on site before the start of
any work


Proposed External Finish Materials to
Match Existing External Finish
Materials

	Multi Creation	Project: 34A High Street, Northwood, Middx, HA6 1DZ	Title: Existing Elevations	Scale: 1:100 @ A2
	3281 - 02/BK	Drawing No.: 3281 - 02/BK	Revision	

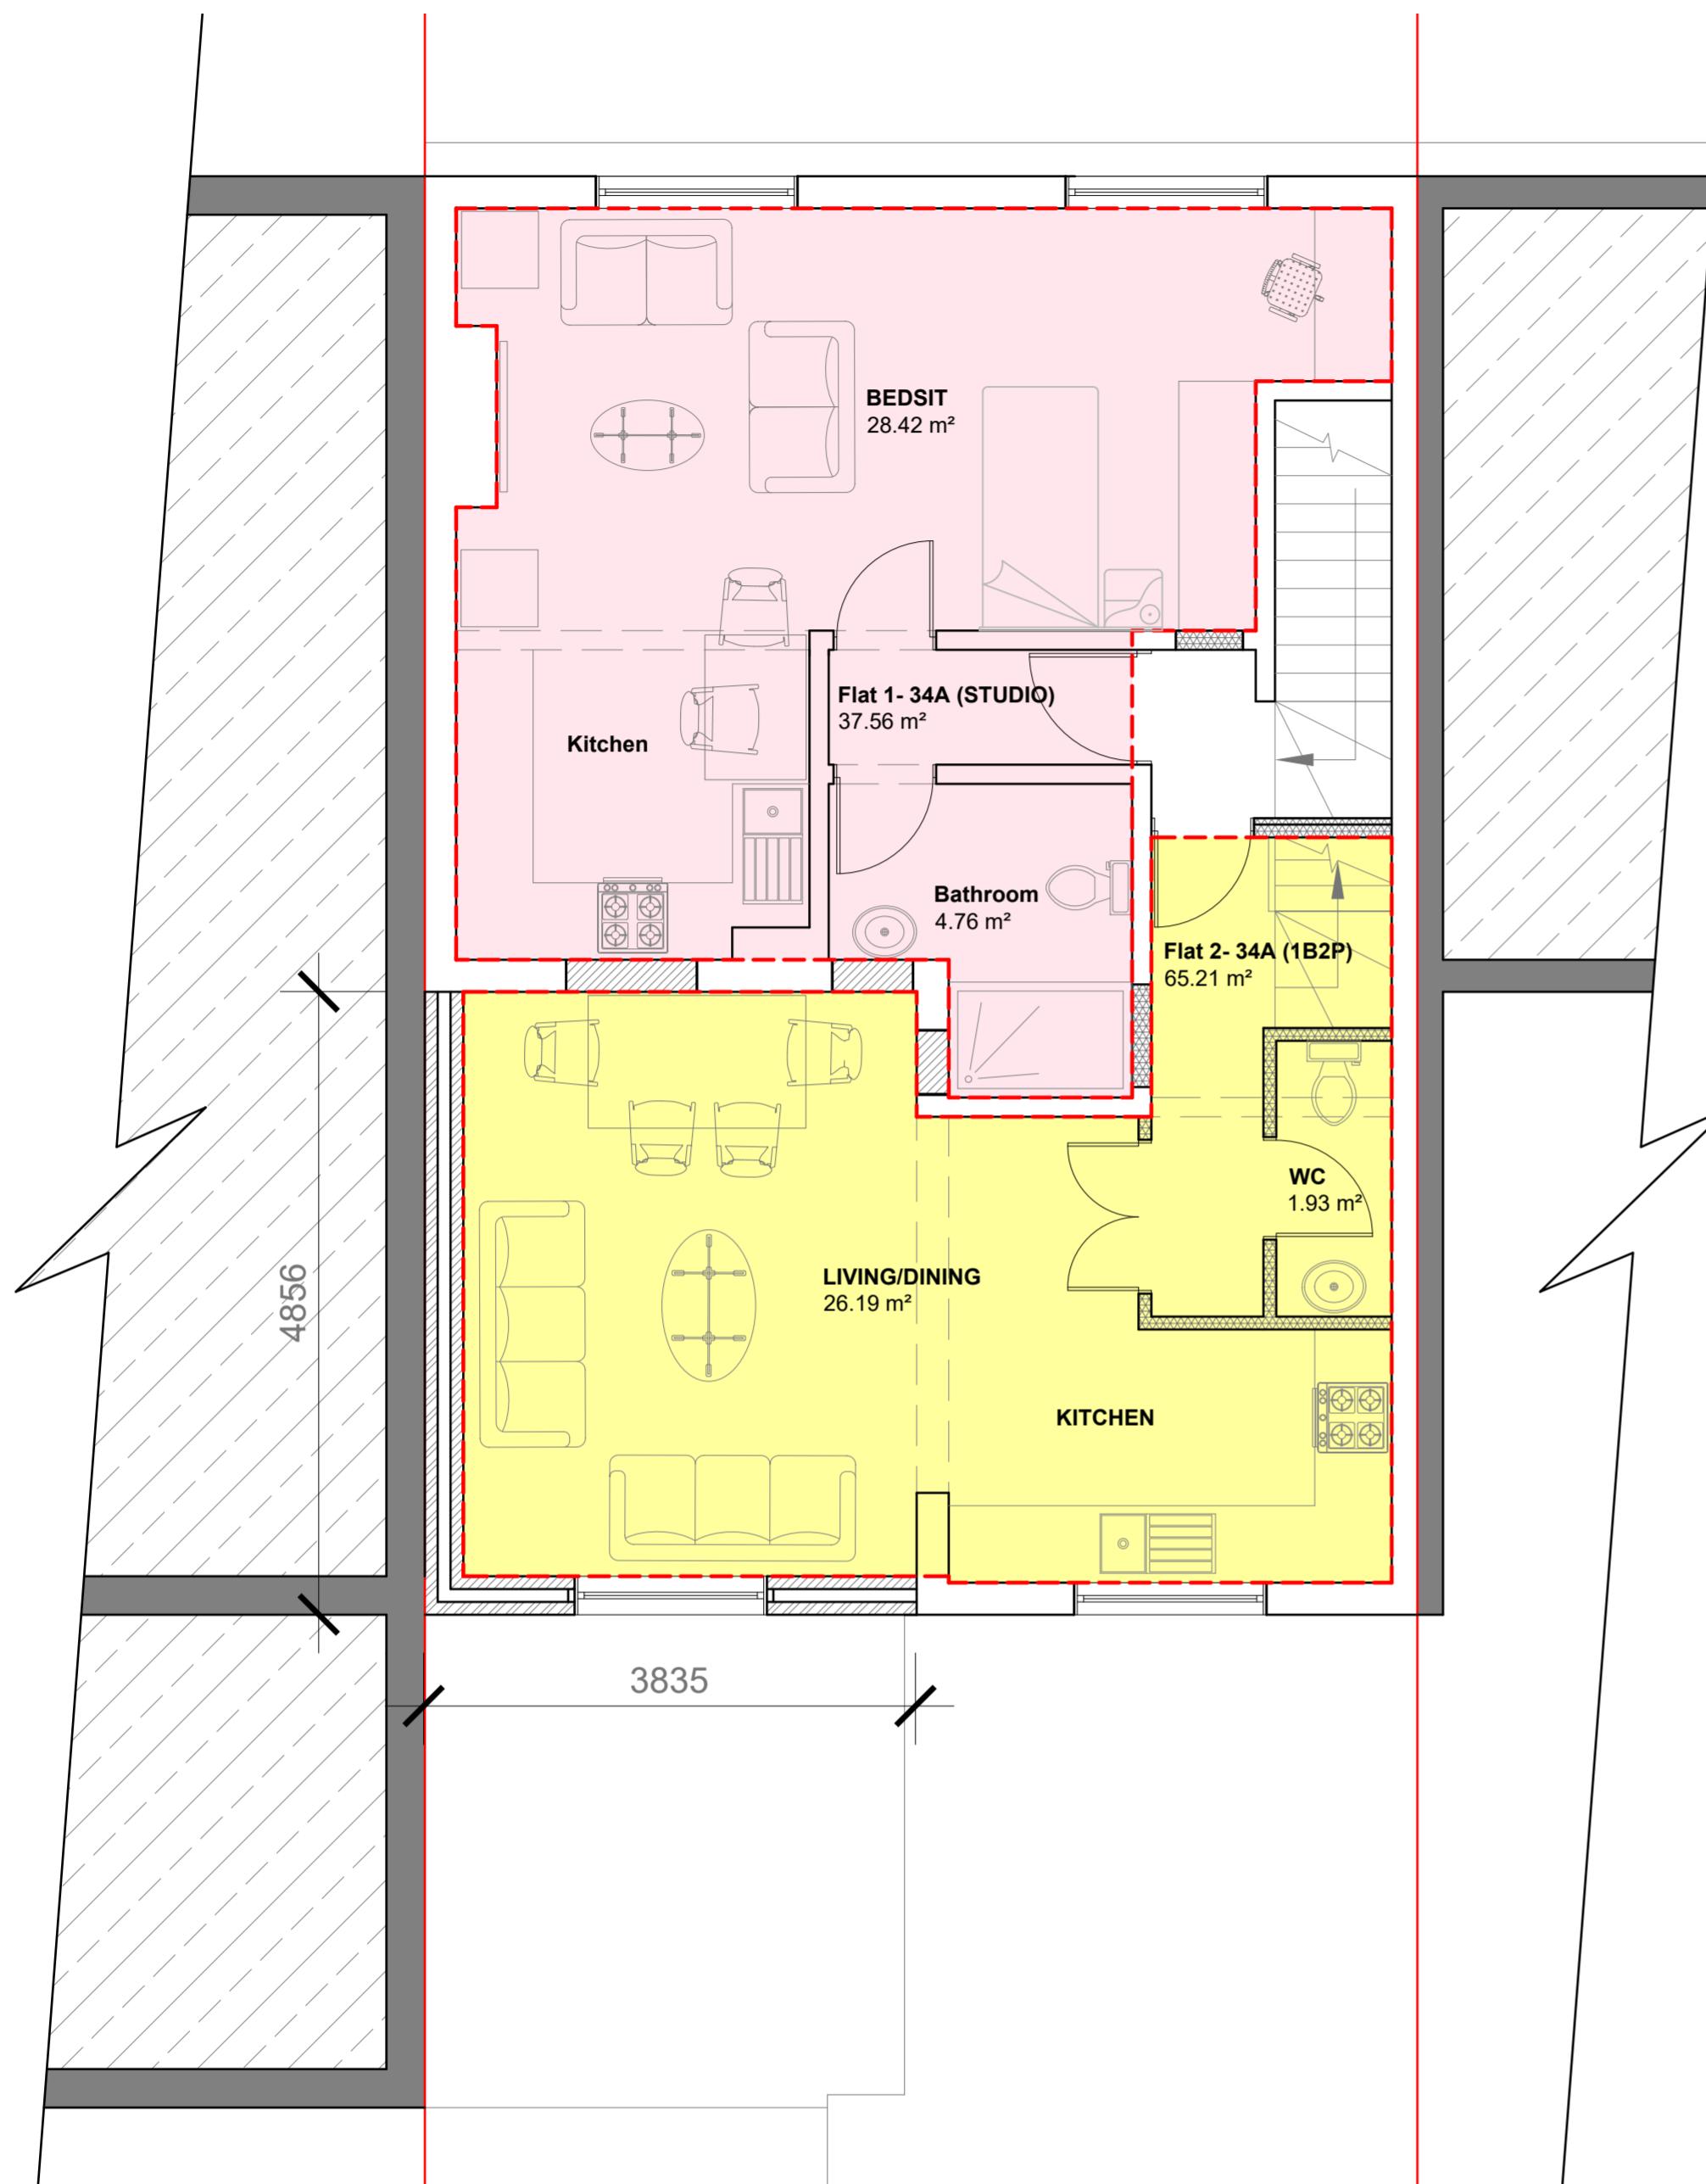


Proposed First Floor Plan

Scale 1:50

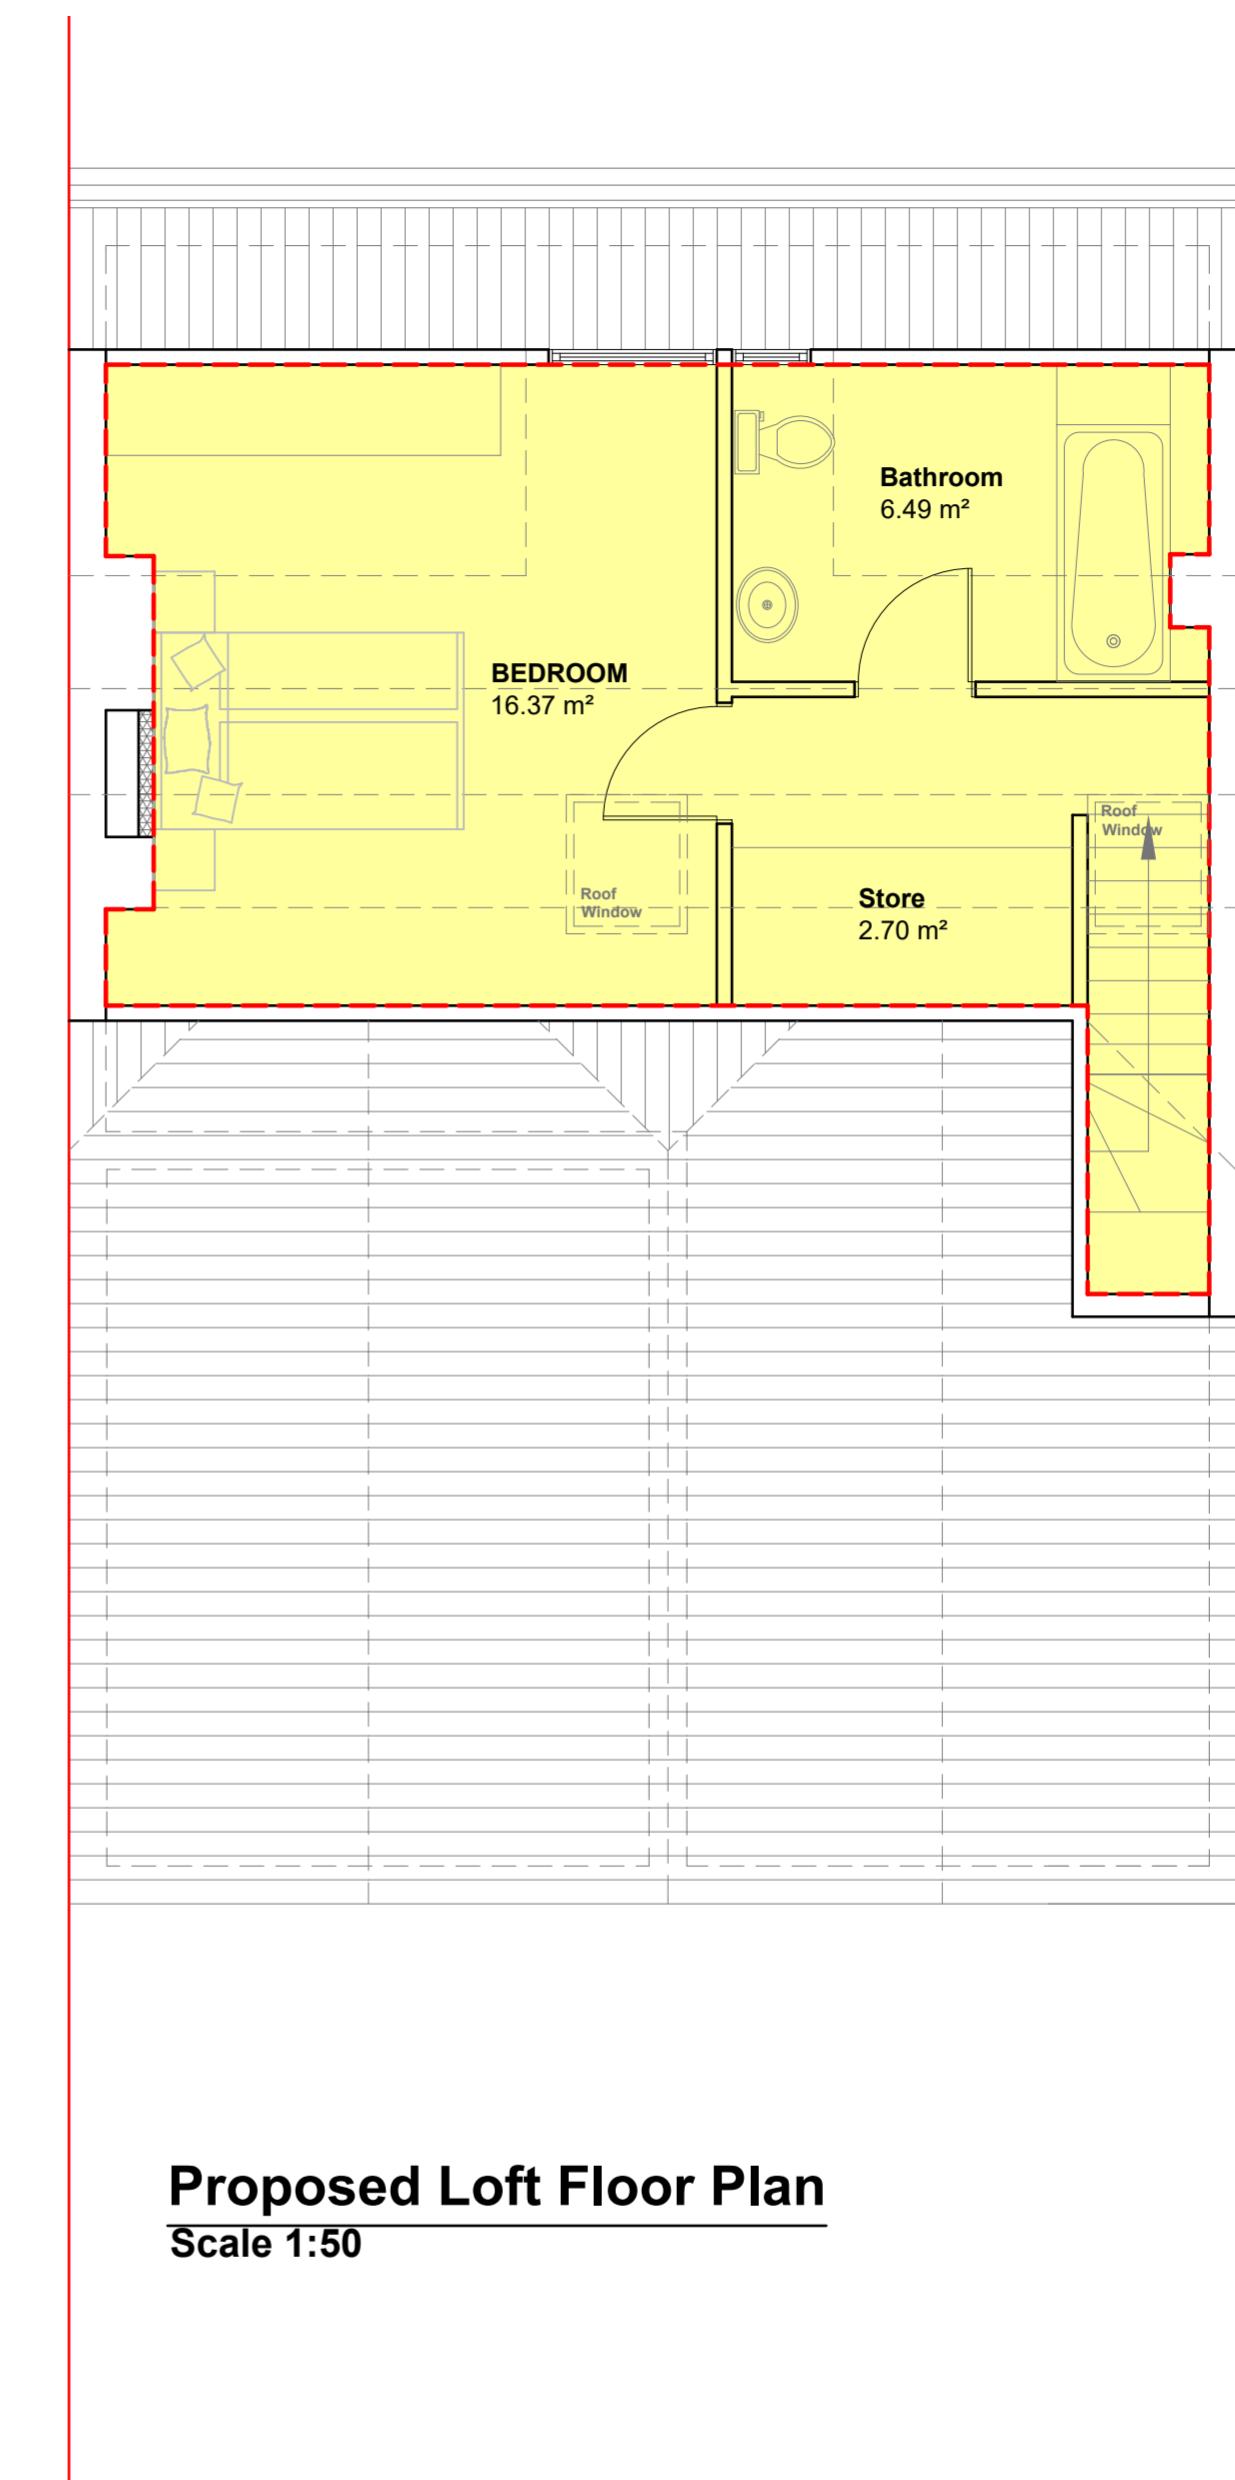


Flat No.	Bedrooms	Floor Area	GIA
FLAT 1	Studio	37.56m ²	37m ²
FLAT B	1B2P	65.21m ²	58m ²

	Project: 34A High Street Northwood Middx. HA6 1DZ	Title: Proposed First Floor & Loft Plans	Scale: 1:100 @ A2
Multi Creation	Date: 01-10-2020	Drawing No.: 3281 - 03/BK	1:50
Revision A 16/03/22			
239 Western Road, Southall, Middx, UB2 5HS Tel: 020 8571 1369 info@multicreation.co.uk			

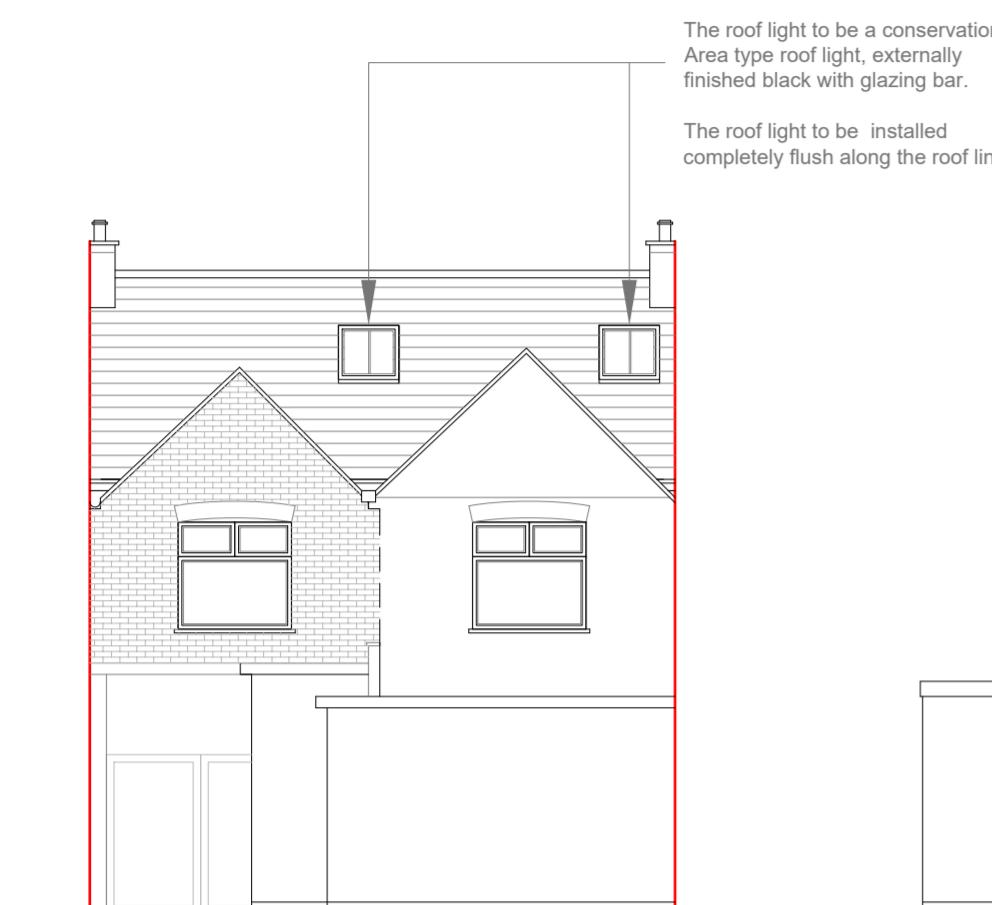

Proposed Rear Elevation

Scale:1:100

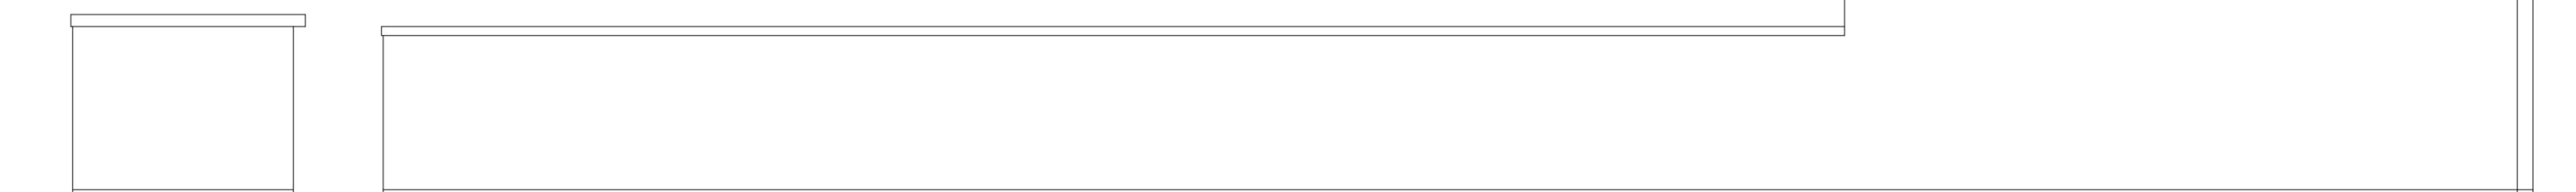


Proposed Side Elevation

Scale:1:100




Proposed Front Elevation

Scale:1:100

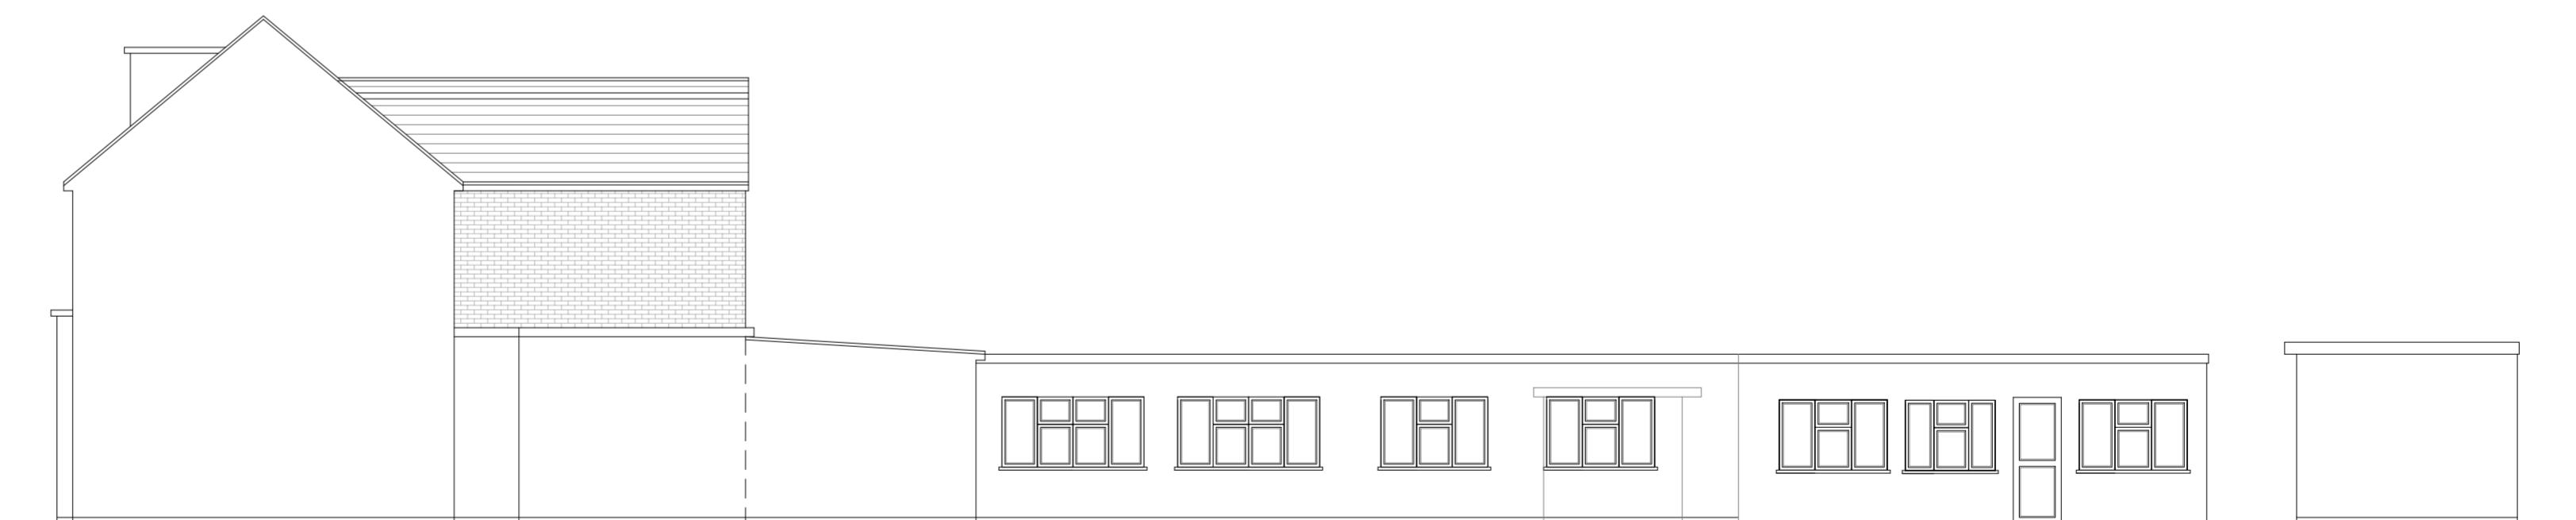

Proposed Side Elevation

Scale:1:100

 


All work to comply with current building regulations and codes of practice

Do not scale from drawings all dimensions to be checked on site before the start of any work

Proposed External Finish Materials to Match Existing External Finish Materials

	Multi Creation	Project: 34A High Street, Northwood, Middx, HA6 1DZ	Title: Proposed Elevation	Scale: 1:100 @ A2
	Drawing No: 3281 - 04/BK	Revision A	16/03/22	Date: 01-10-2020

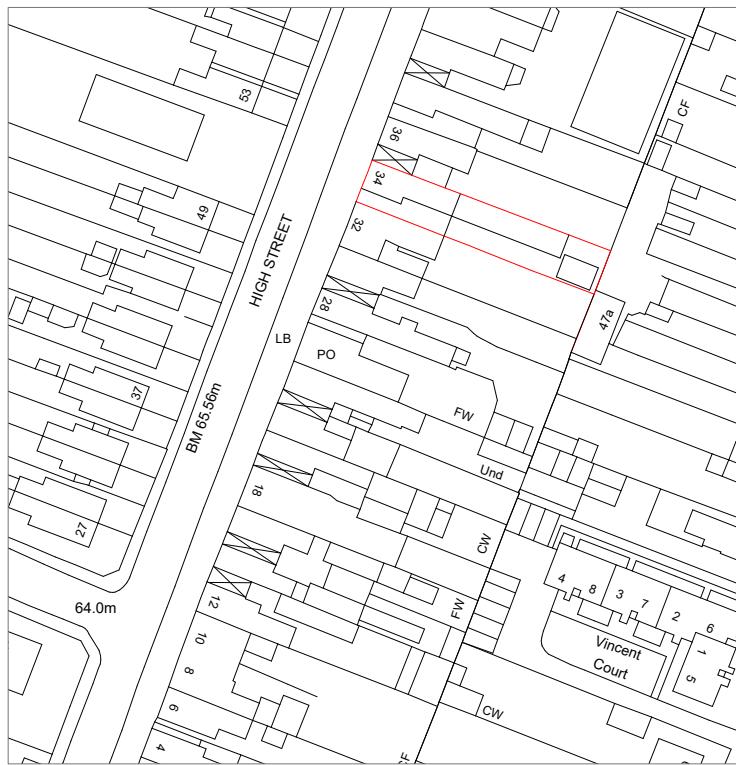


Location Plan

Scale 1:1250



Block Plan

Scale 1:500

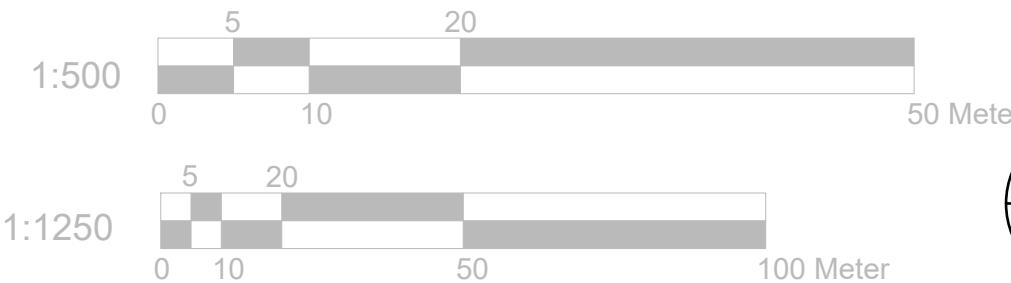

 Multi creation	Project: 34A High Street Northwood Middx. HA6 1DZ	Title: Location Plan Block Plan	Scale: 1:500/1250 @ A4 Date: 01-10-2020 Drawing No.: 3281 - 05/BK Revision
239 Western Road, Southall, Middx, UB2 5HS Tel: 020 8571 1369 info@multicreation.co.uk			