






Existing Ground Floor Plan
Scale 1:50

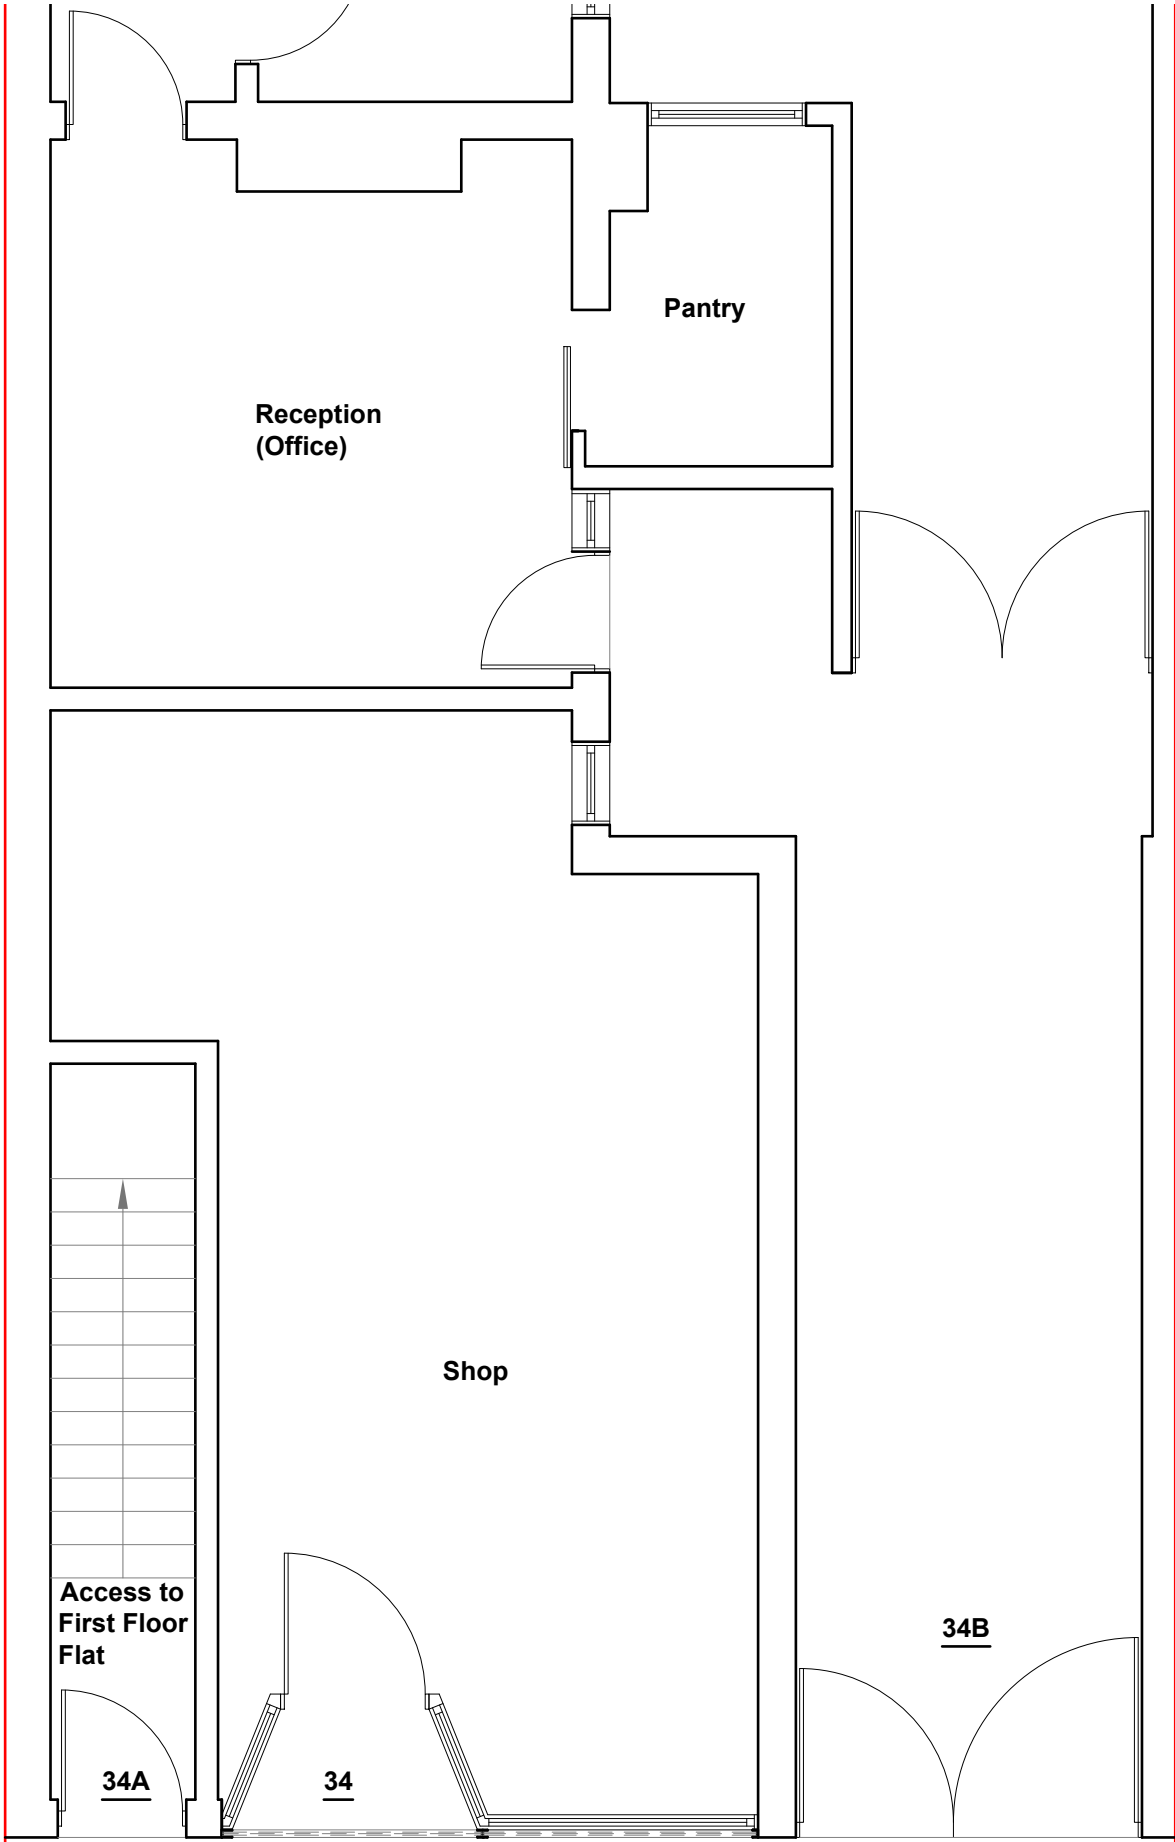

Existing Front Elevation
Scale 1:50

 

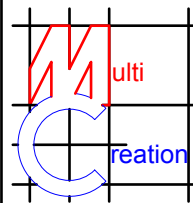	Project:	Title:	Scale: 1:50 @ A3
	34 High Street Northwood Middx. HA6 1BN	Existing Ground Floor Plan	Date: 29-09-2021
		Existing Front Elevation	Drawing No.: 3281 - 01SF/FP
			Revision
239 Western Road, Southall, Middx, UB2 5HS Tel: 020 8571 1369 info@multicreation.co.uk			