



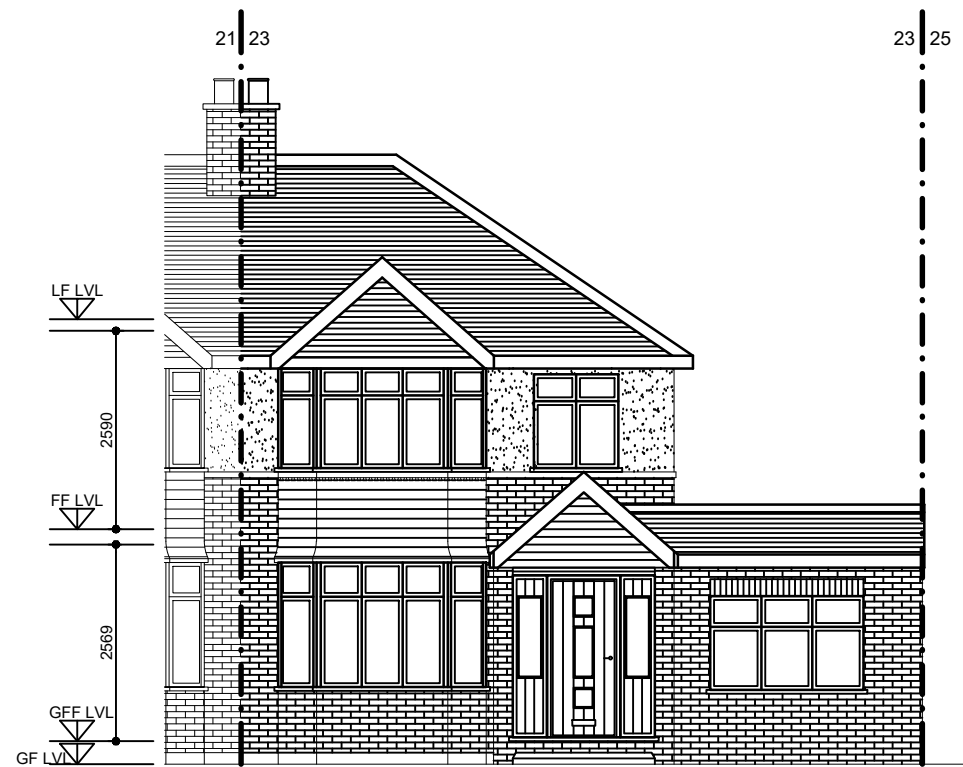

FRONT ELEVATION EXISTING



SIDE ELEVATION EXISTING
(AS VIEWED FROM NO:25)

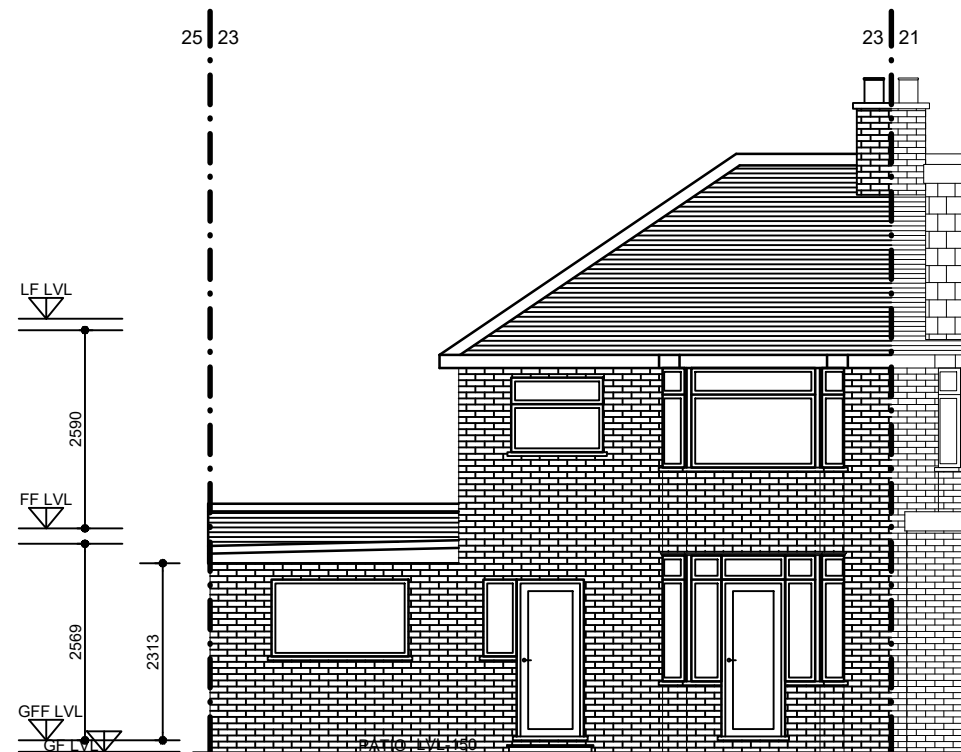

REAR ELEVATION EXISTING



SIDE ELEVATION EXISTING
(AS VIEWED FROM NO:21)

ICREATE ©
DESIGN LIMITED

Planning & Designing of All Types of Building Works
1 CRABTREE CLOSE, BUSHEY, WD23 3BJ
Tel: 07886759400 ; EM: ikreated@gmail.com

CLIENT :

MR. PRAVEEN CHEPOORI
23 HAZELWOOD DRIVE,
PINNER,
HA5 3TU

PROJECT/TITLE

DOUBLE STOREY SIDE TO REAR
EXTENSION ALONG WITH
ASSOCATED ALTERATIONS

REV	DATES	COMMENTS
	03.08.2023	FOR PLANNING APPLICATION
SCALE: 1:100@A3		DRG NO : 23HAZELWOODDR -102