
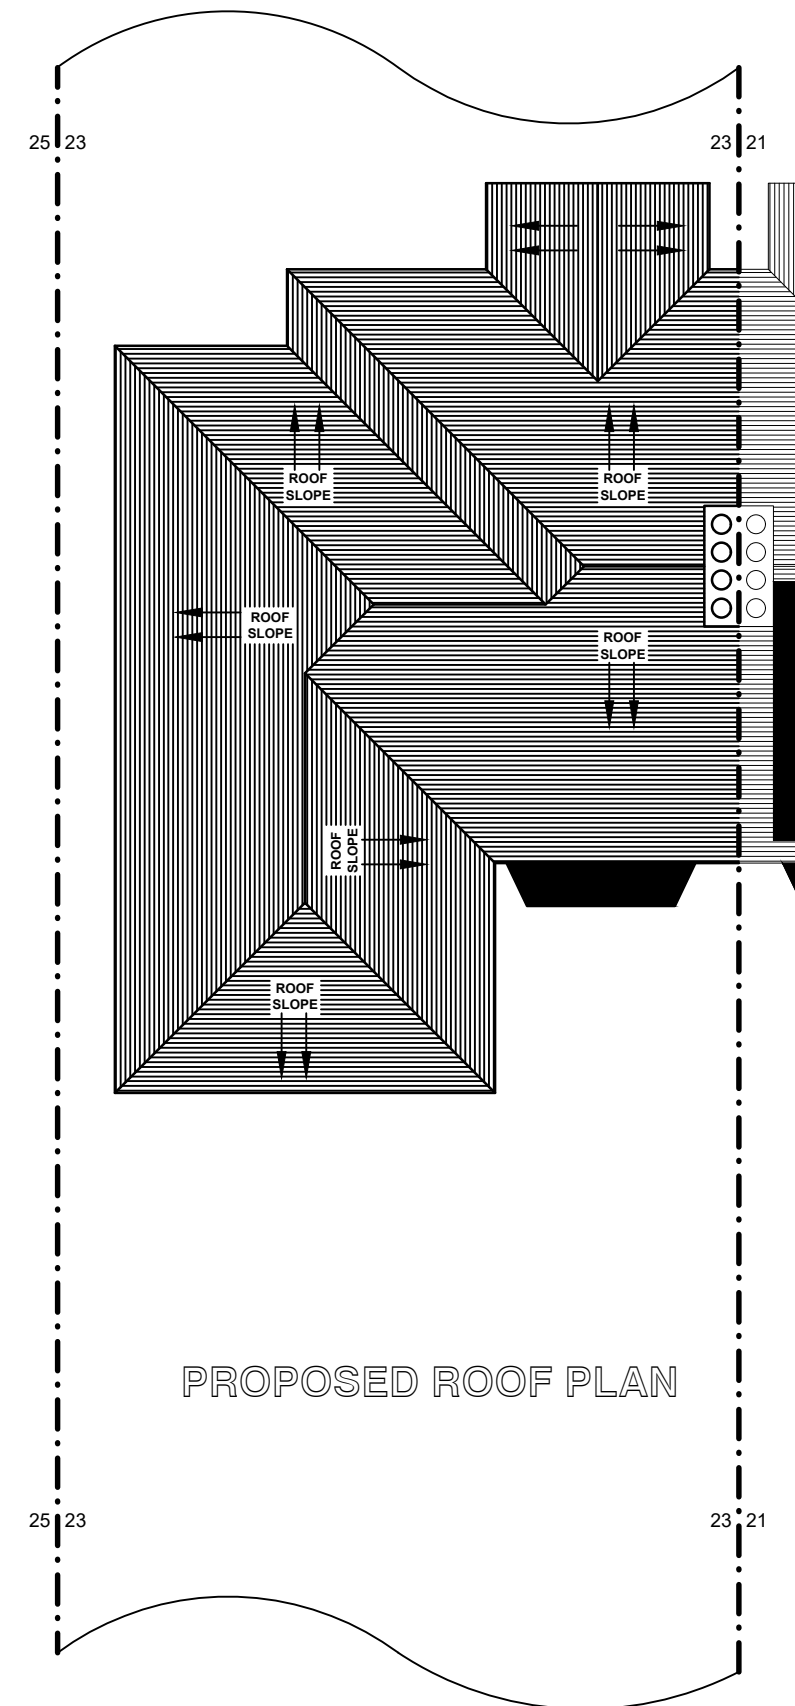


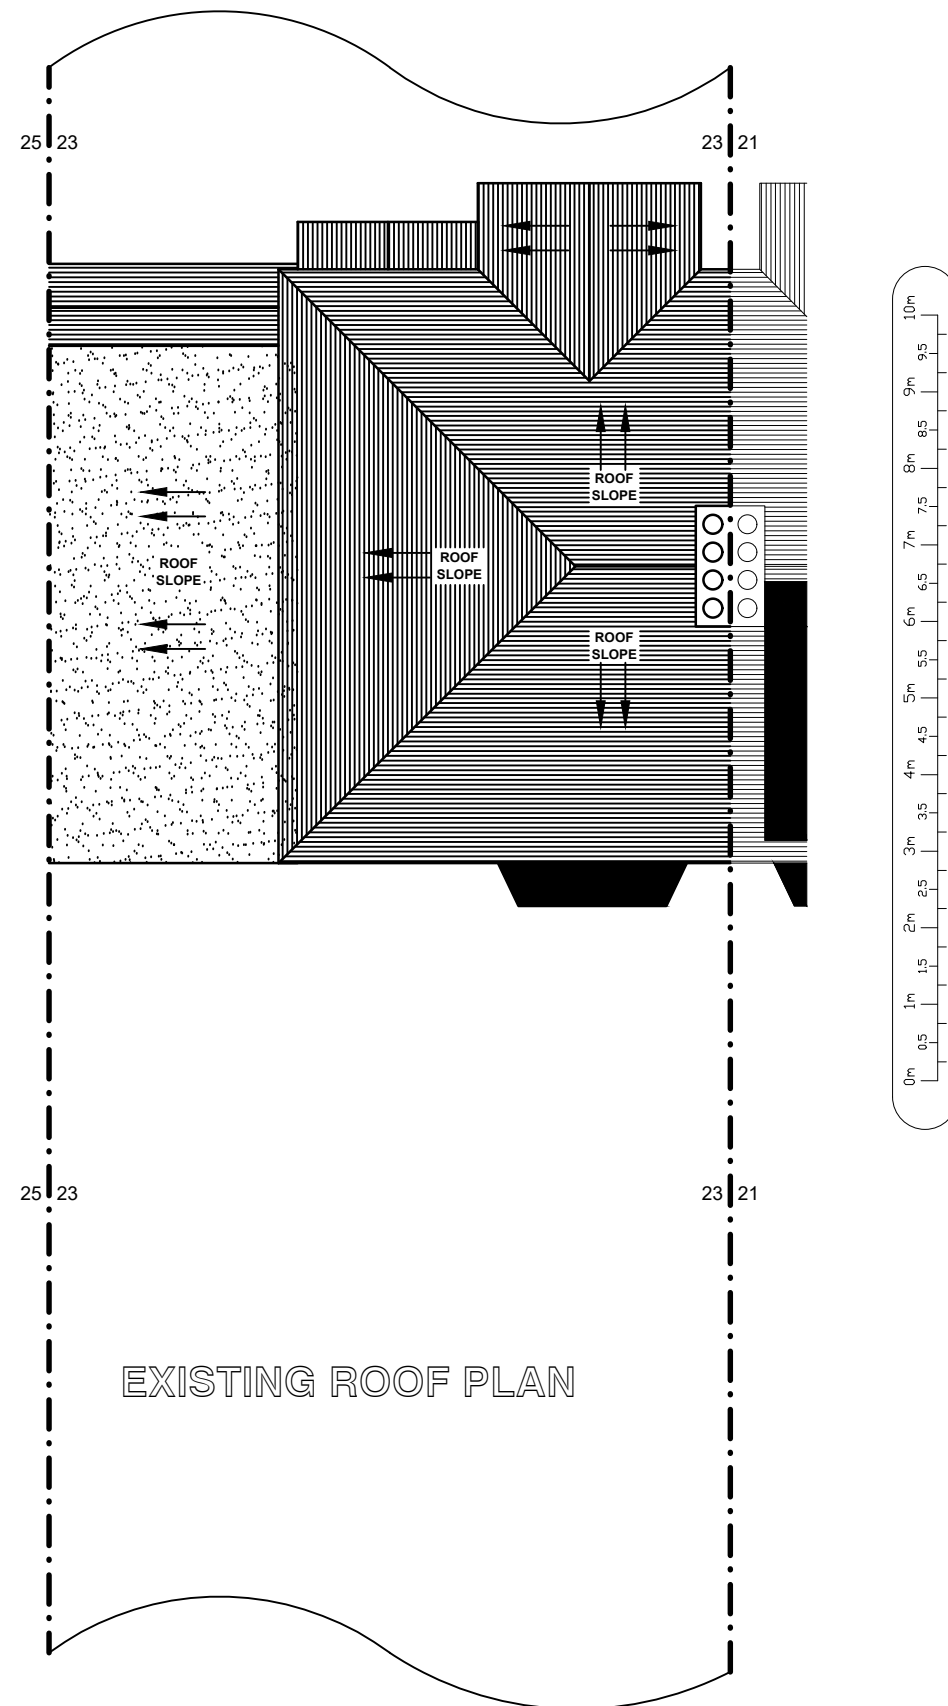

ICREATE ©  
DESIGN LIMITED

Planning & Designing of All Types of Building Works  
1 CRABTREE CLOSE, BUSHEY, WD23 3BJ  
Tel: 07886759400 ; EM: ikreated@gmail.com

|          |
|----------|
| CLIENT : |
|----------|

MR. PRAVEEN CHEPOORI  
23 HAZELWOOD DRIVE,  
PINNAR,  
HA5 3TU

|               |
|---------------|
| PROJECT/TITLE |
|---------------|

DOUBLE STOREY SIDE TO REAR  
EXTENSION ALONG WITH  
ASSOCIAITED ALTERATIONS

|                    |            |                                |
|--------------------|------------|--------------------------------|
|                    |            |                                |
|                    |            |                                |
|                    | 13.10.2023 | EXISTING ROOF PLAN AMENDED     |
|                    | 03.08.2023 | FOR PLANNING APPLICATION       |
| REV                | DATES      | COMMENTS                       |
| SCALE:<br>1:100@A3 |            | DRG NO :<br>23HAZELWOODDR -105 |

|                    |            |                                |
|--------------------|------------|--------------------------------|
|                    |            |                                |
|                    |            |                                |
|                    | 13.10.2023 | EXISTING ROOF PLAN AMENDED     |
|                    | 03.08.2023 | FOR PLANNING APPLICATION       |
| REV                | DATES      | COMMENTS                       |
| SCALE:<br>1:100@A3 |            | DRG NO :<br>23HAZELWOODDR -105 |