


PROPOSED GROUND FLOOR PLAN

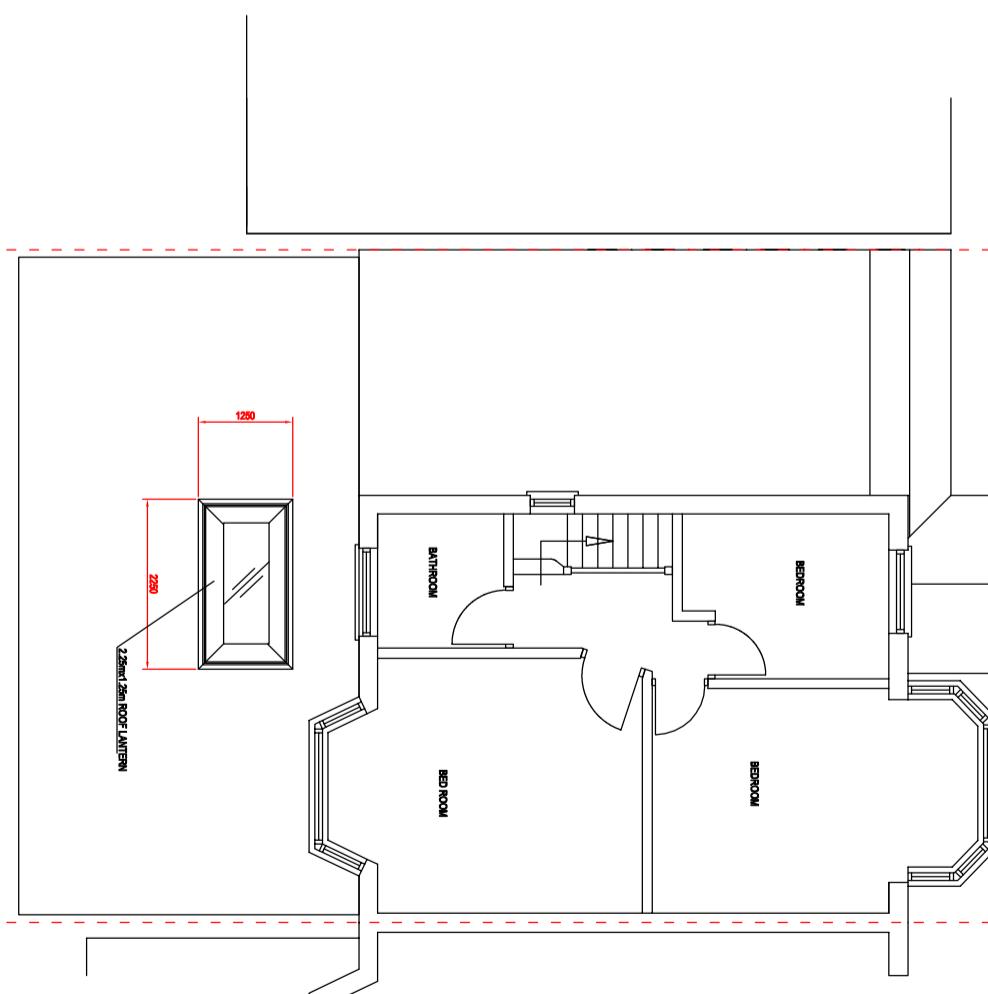

PROPOSED FIRST FLOOR PLAN

0
1
2
3
4
5m

PROJECT TITLE:
Erection of a single storey extension to the rear of
the dwelling with internal alterations.

ADDRESS:
23 Hazelwood Drive, Northwood, HA5 3TU

PROPOSED AMENDMENTS

External wall finishes on the rear extension to be rendered
and coloured white; Installation of one extra windows on rear
elevation; Installation of roof lantern instead of 2 number of
sky windows

**Proposed
Plans**

DRAWING TITLE:
HAZELWOODDR-003 Rev 1

DRAWING NO: 23
HAZELWOODDR-003 Rev 1

REVISIONS

1

DATE: JULY 2024


REV 1

DATE: JULY 2024


1

DATE: JULY 2024


1

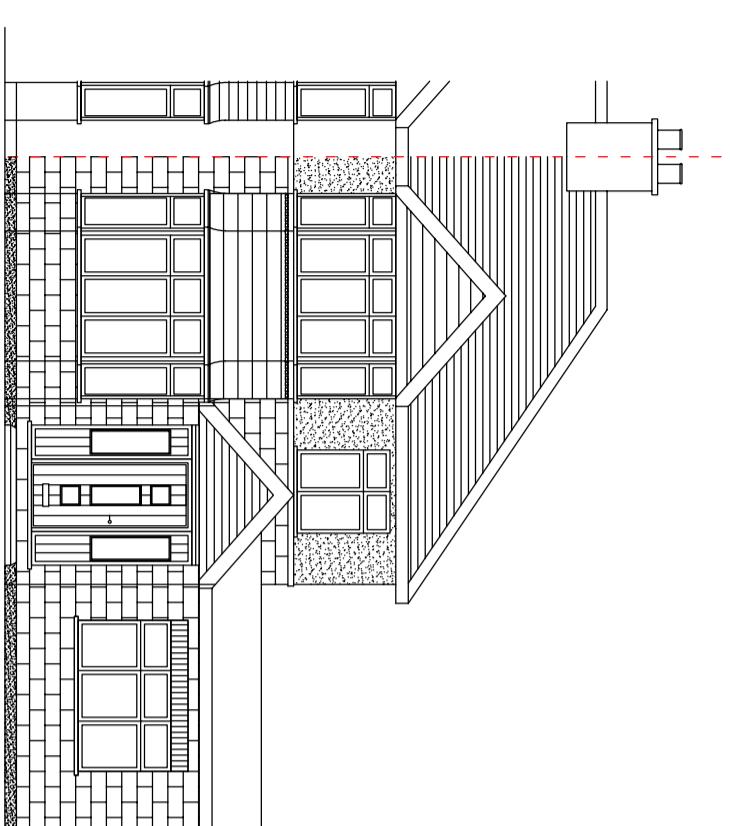


PROPOSED FRONT ELEVATION

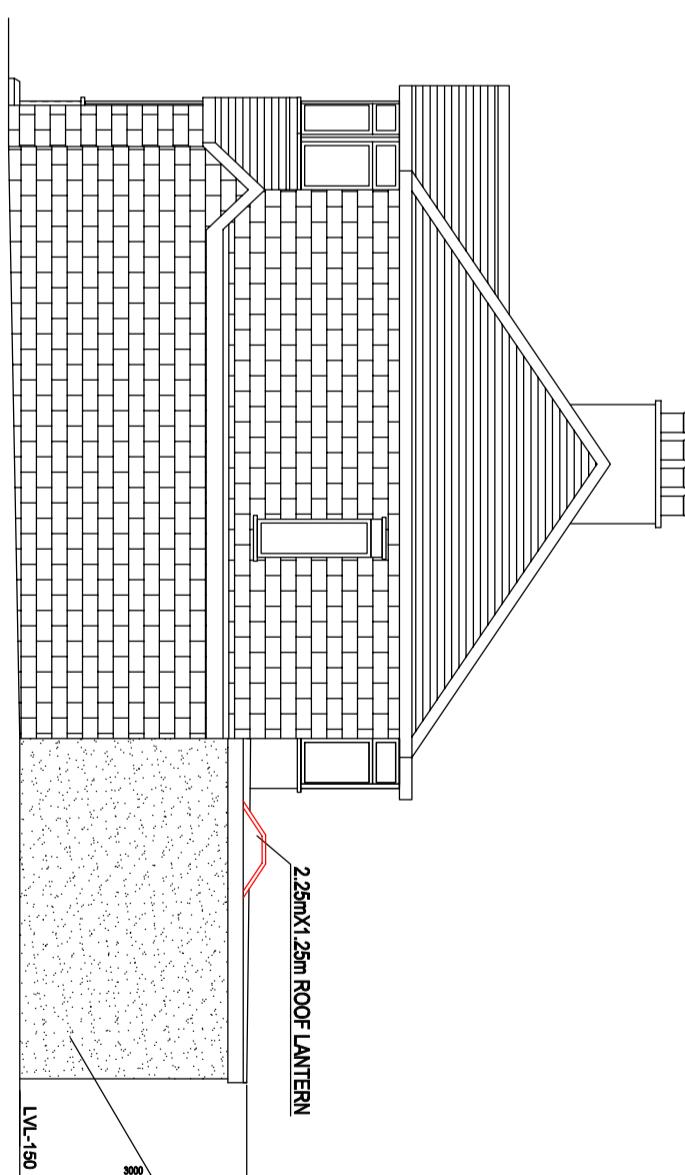

**PROPOSED SIDE ELEVATION
(AS VIEWED FROM 25)**

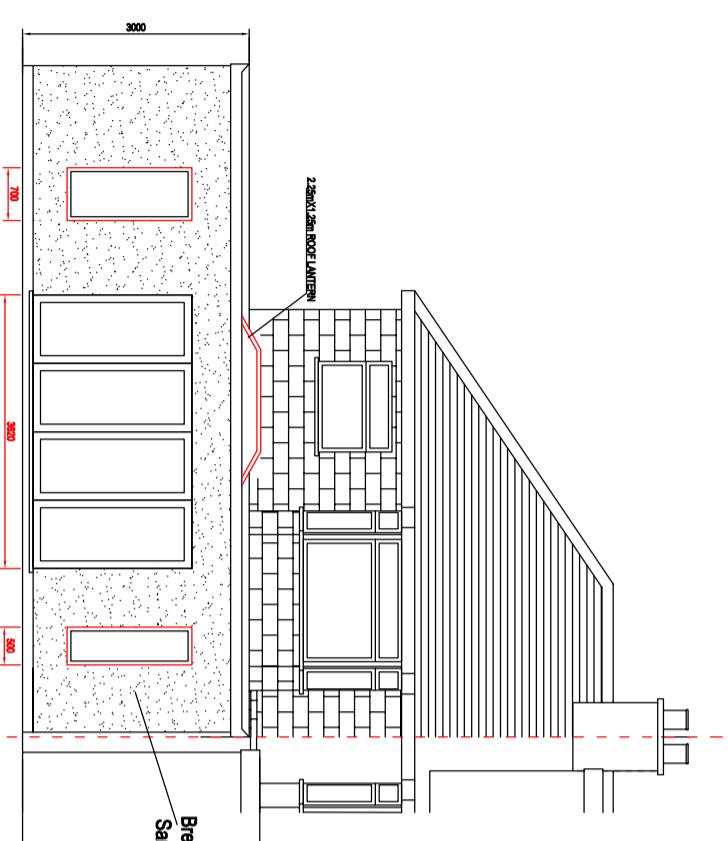

PROPOSED REAR ELEVATION

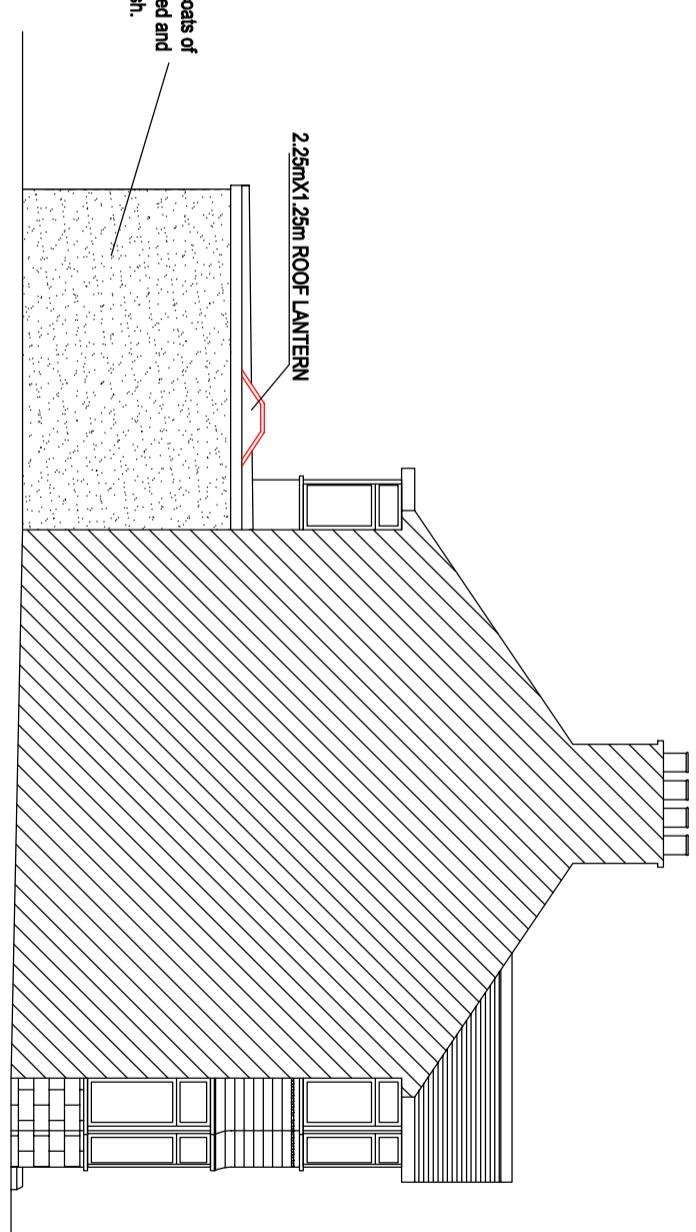

**PROPOSED SIDE ELEVATION
(AS VIEWED FROM 21)**

0 1 2 3 4 5m

<p>PROJECT TITLE: Erection of a single storey extension to the rear of the dwelling with internal alterations.</p> <p>ADDRESS: 23 Hazelwood Drive, Northwood, HA5 3TU</p>							
<p>PROPOSED AMENDMENTS</p> <p>External wall finishes on the rear extension to be rendered and coloured white; Installation of one extra windows on rear elevation; Installation of roof lantern instead of 2 number of sky windows</p>	<p>DRAWING TITLE: HAZELWOODDR-004 Rev 1</p> <p>Proposed Elevations</p>						
<p>REVISIONS</p> <table border="1"> <tr> <td>REV. NO.</td> <td>DATE</td> <td>DETAILS</td> </tr> <tr> <td>1</td> <td>JULY 2024</td> <td>Design is final, subject to minor site variations.</td> </tr> </table>	REV. NO.	DATE	DETAILS	1	JULY 2024	Design is final, subject to minor site variations.	<p>SCALE: 1:100 @ A3</p> <p>DATE: JULY 2024</p>
REV. NO.	DATE	DETAILS					
1	JULY 2024	Design is final, subject to minor site variations.					