


WEST ELEVATION



SOUTH ELEVATION

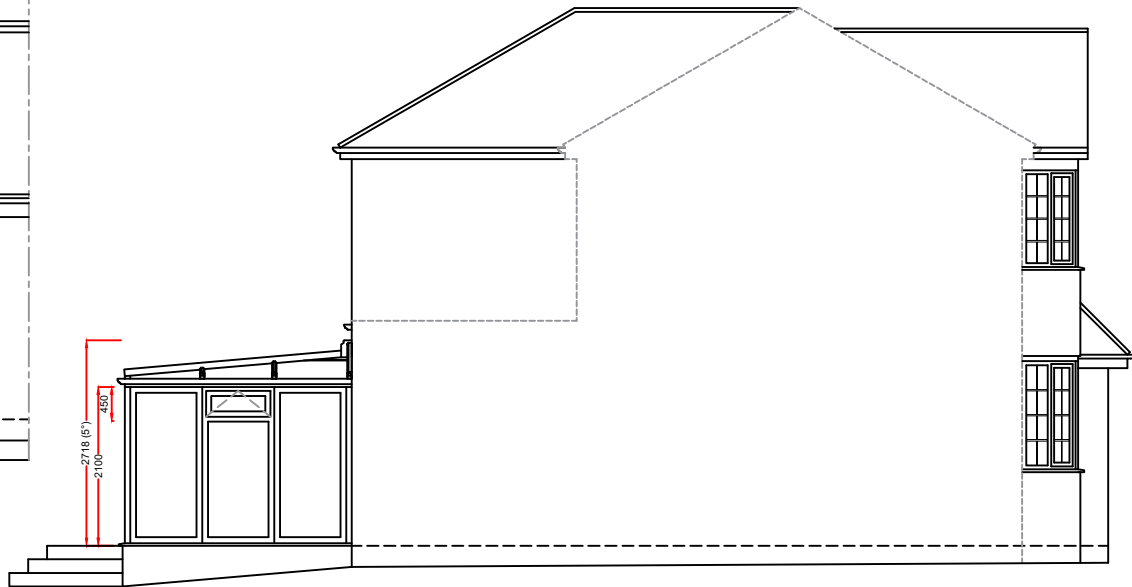


EAST ELEVATION



NORTH ELEVATION



B New Physical Barrier Viewed internally from house.

Manufacture sizes	W	H
Product type	UN Single Door	
Frame colour out	White	
Frame colour in	White	
Handle details	White	
Door threshold	Mobility	
Door opening	Out	
Glass type	Clear	

 




C New Physical Barrier Viewed internally from house.

Manufacture sizes	W	H
Product type	PVCu Patio Doors	
Frame colour out	White	
Frame colour in	White	
Handle details	White	
Door opening	Sliding	
Glass type	Clear	

 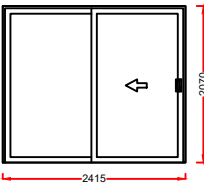

A New Physical Barrier Viewed internally from house.

Manufacture sizes	W	H
Product type	UK PVCu Patio Doors	
Frame colour in	White	
Frame colour out	White	
Handle details	White	
Door opening	Sliding	
Glass type	Clear	

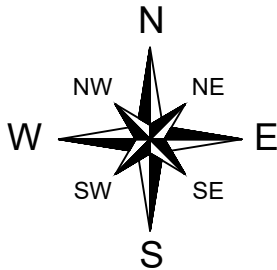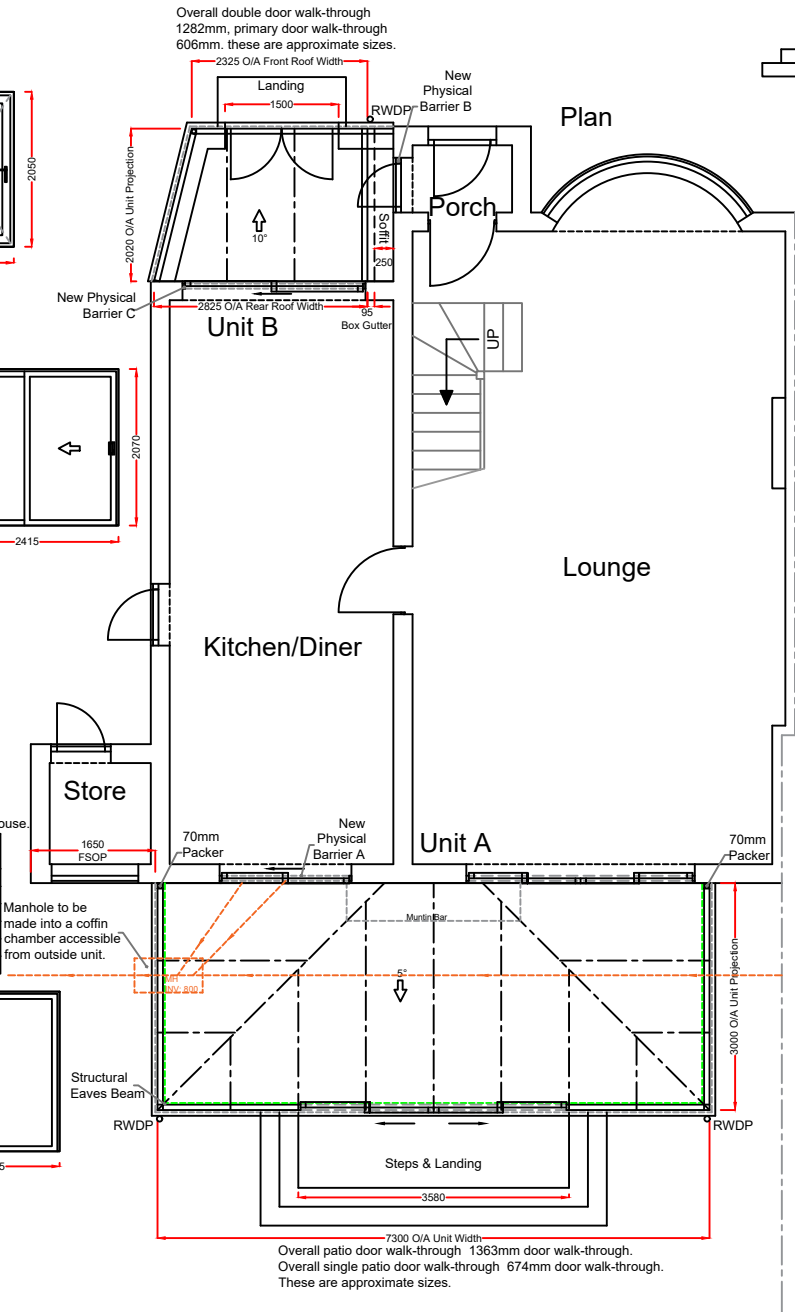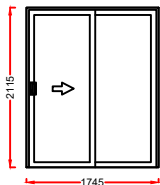

Product Specification:
Roof:
Roof Type: **Aluminium Rafter with PVCu Capping**
Roof Glazing: Solarroof Glass
Obscure Glass: N/A
Roof external colour: **WHITE**
Roof Internal colour: **WHITE**

Frames/Doors:
Frame type: **High Impact PVCu Mainframe**
External Colour : **WHITE**
Internal Colour : **WHITE**

Rev.	Date	Description	Initials



Drawing title: Proposed Plan and Elevations		
Contract No. : 900/09098		Page 2 of 2
Proposed At:	PVCu Conservatory 10 KINGSWEAR ROAD RUISLIP MIDDLESEX HA4 6AY	
Drawers initials:	PN	Scale : 1:100 Date: 19/11/21

Notes:
Existing physical barrier to remain
3x Knockthroughs and new physical barrier by Anglian
These drawings are the property of Anglian Home Improvements and must not be used, distributed, loaned or copied without the express permission of Anglian Home Improvements.
All dimensions are in millimetres (mm) unless noted otherwise.
Do not use for base laying purposes
Produced on A3 paper

4 3 2 1 0 1:50 Scale Bar 1:100 0 1 2 3 4 5 6 7 8 9 10