




FRONT ELEVATION

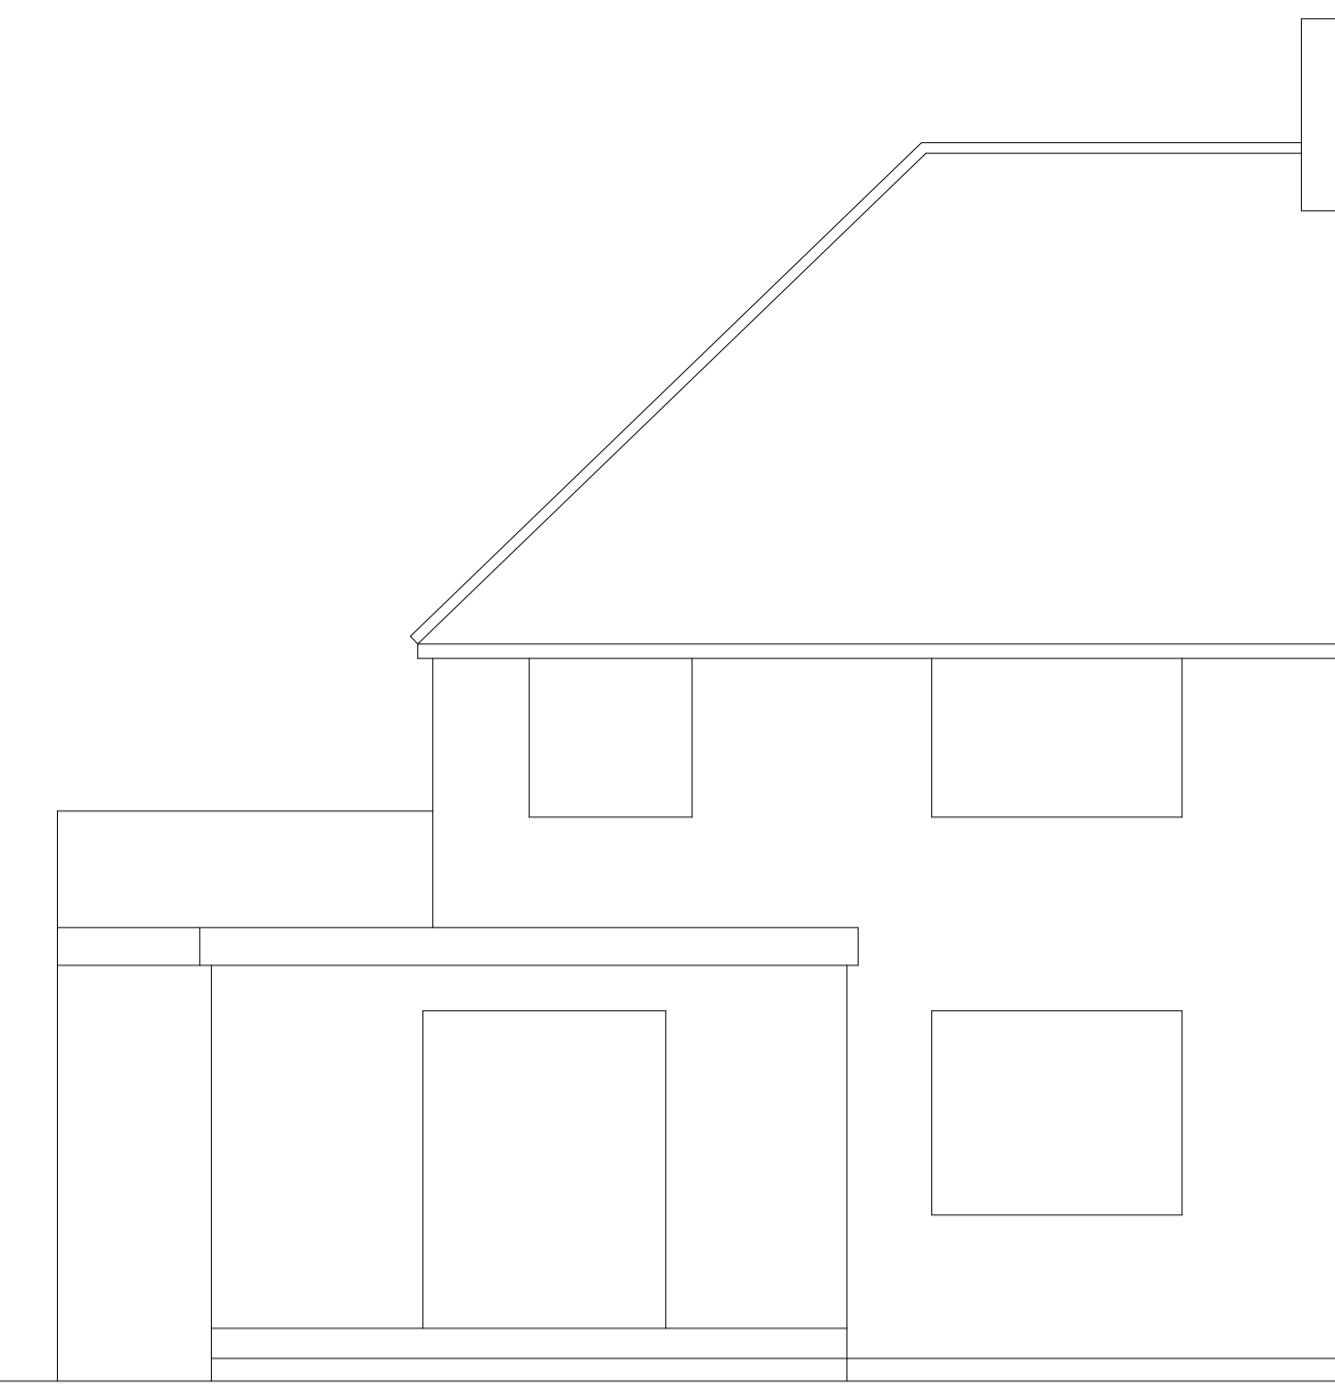

REAR ELEVATION

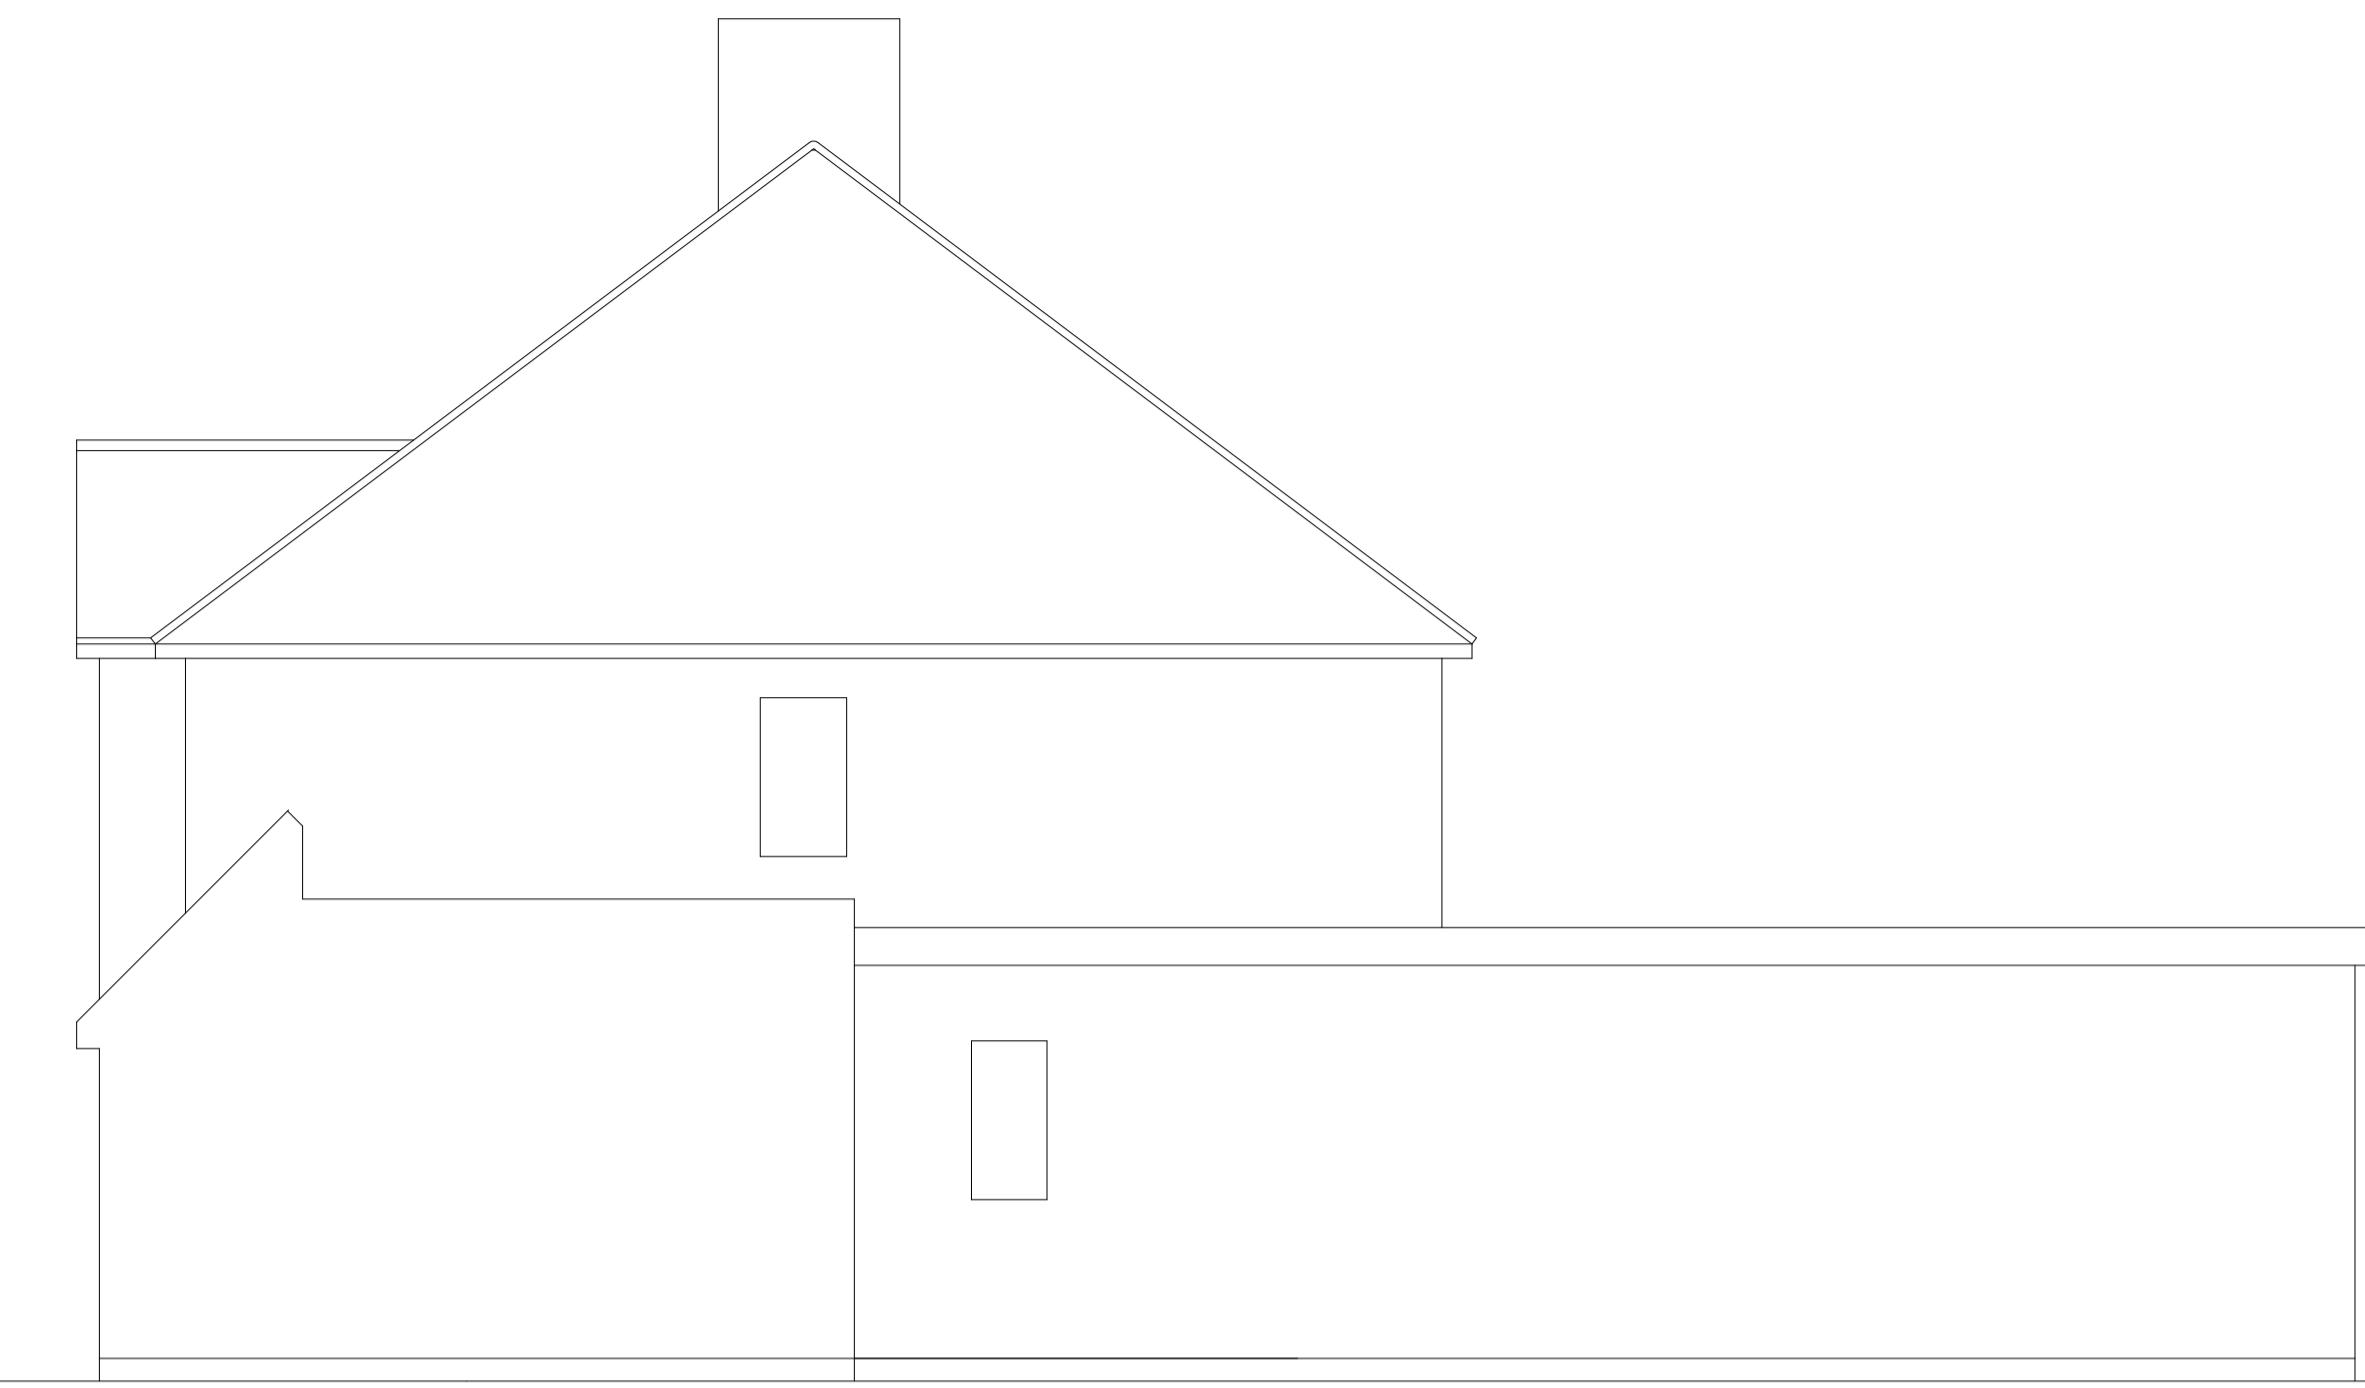


FLANK ELEVATION

 

FLANK ELEVATION

45 COPTHALL ROAD EAST  
ICKENHAM

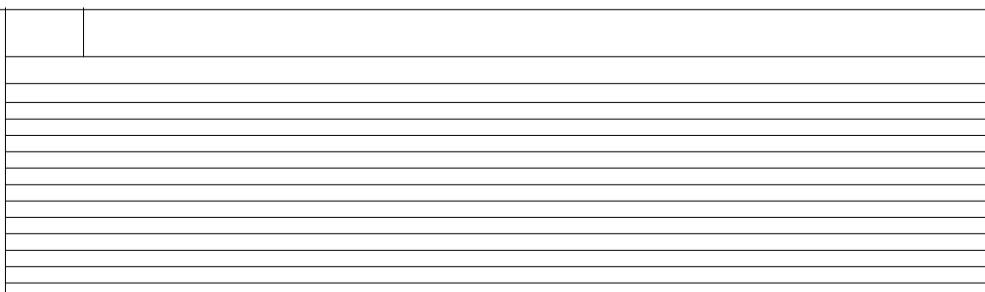

SCALE 1:50  
0 1m 2m 3m 4m 5m

PLAN  
PROJECT

Existing Elevations  
Loft Conversion

DWG No

03

Rev: -

Date: April 2021  
Project: 45 Copthall Road East, Ickenham  
Scale 1:50 @ A1  
Checked: AW  
Drawing Title: Existing Elevations  
Status: Planning  
Job No: 490

**Highford**  
Design and Build Limited  
27 Bellamy Close, Ickenham, Middlesex, UB10 8SJ  
email: info@highforddesign.co.uk - web: www.highforddesign.co.uk  
telephone: 01895 622575 - mobile: 07557 390205