




NO.46  
EXISTING REAR ELEVATION

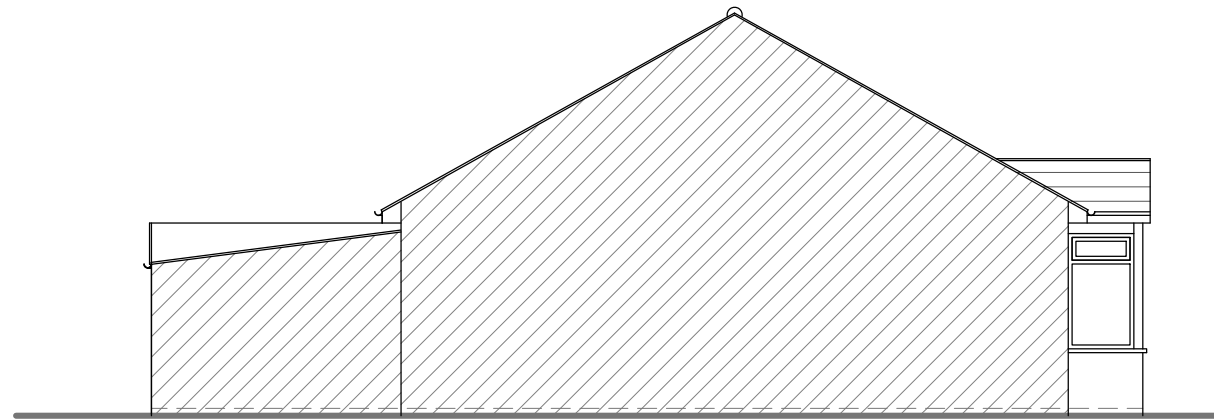

NO.46  
EXISTING SIDE ELEVATION



NO.46  
EXISTING SIDE ELEVATION

NOTES :

[illegible]

Client LINKAGE HOME UK LTD.

Job Title

46 PINKWELL AVENUE  
HAYES  
UB3 1NQ

|                     |
|---------------------|
| Drawing Title       |
| EXISTING ELEVATIONS |

Scale: 1 : 100 / ( A3 )

Date: AUGUST 2023

|             |              |   |
|-------------|--------------|---|
| Checked by: | Drawn by: RS | H |
|-------------|--------------|---|

Drg No.  
TP/617/R02

Rev.

