


NOTES :



NO.46
PROPOSED REAR ELEVATION

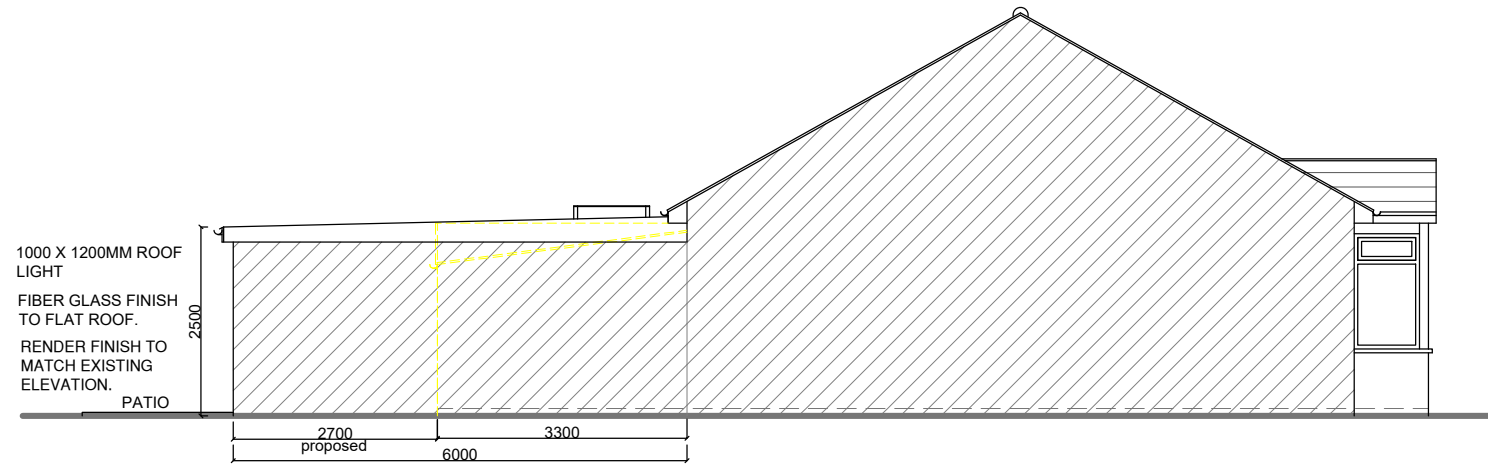

NO.46
PROPOSED SIDE ELEVATION



NO.46

PROPOSED SIDE ELEVATION

[illegible]

Client	LINKAGE HOME UK LTD.
--------	----------------------

Job Title

46 PINKWELL AVENUE
HAYES
UB3 1NQ

Drawing Title
PROPOSED ELEVATONS

Scale: 1 : 100 / (A3)

Date: AUGUST 2023

Checked by:	Drawn by: RS	H
-------------	--------------	---

Drg No.
TP/617/R04

Rev.

