




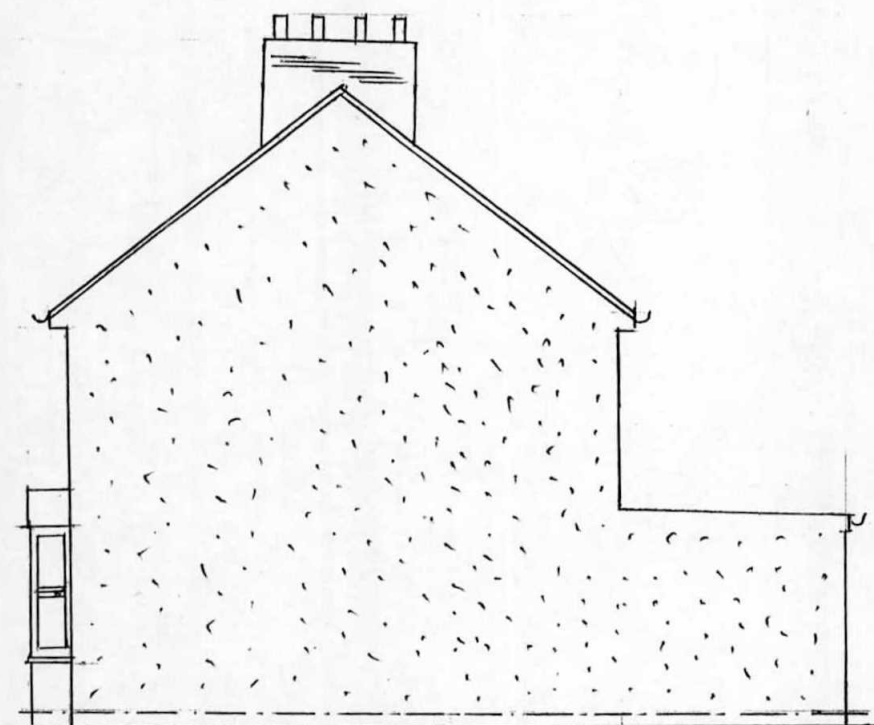


EXISTING NORTH-WEST ELEVATION.

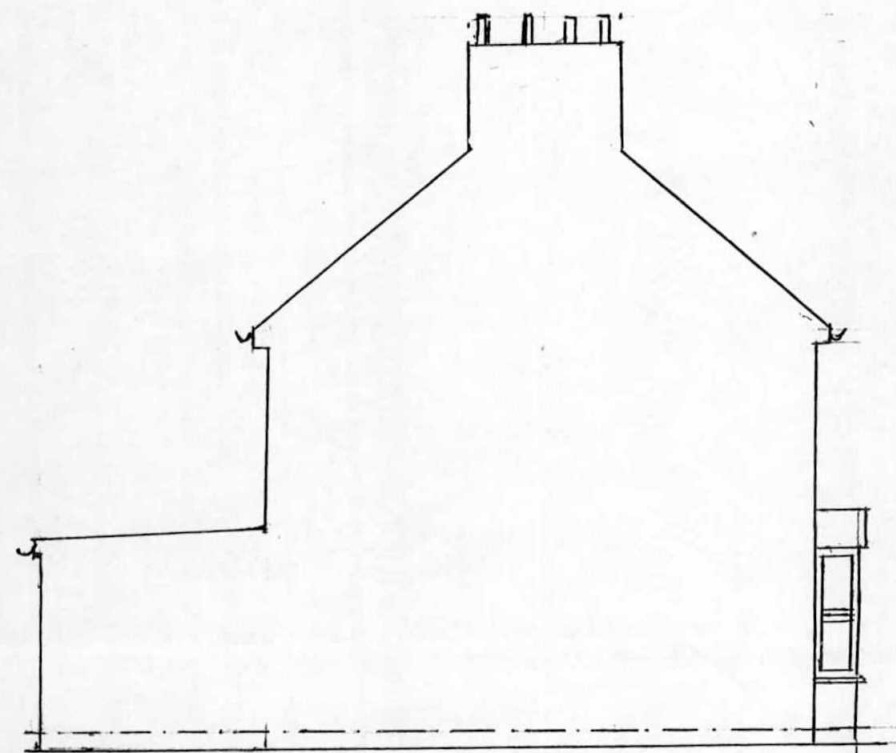


EXISTING SOUTH-EAST ELEVATION.

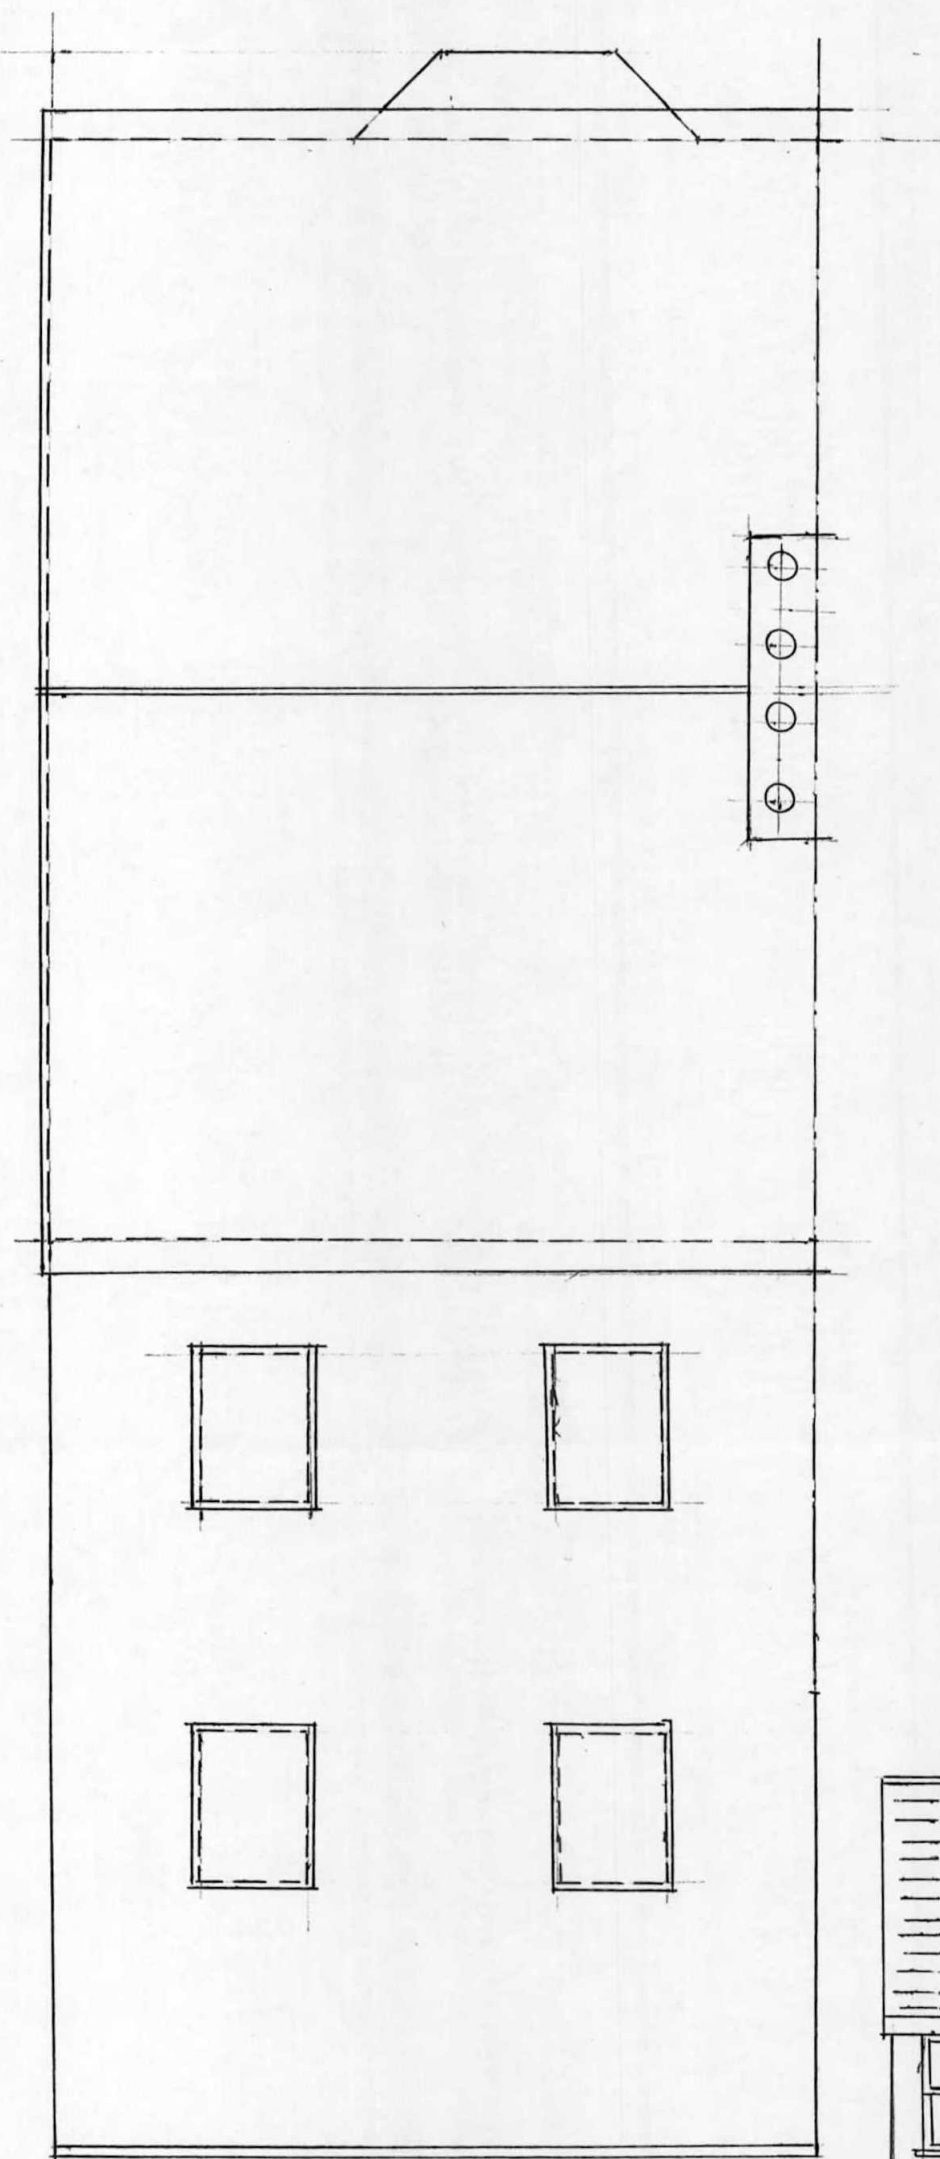


PROPOSED ROOF PLAN.

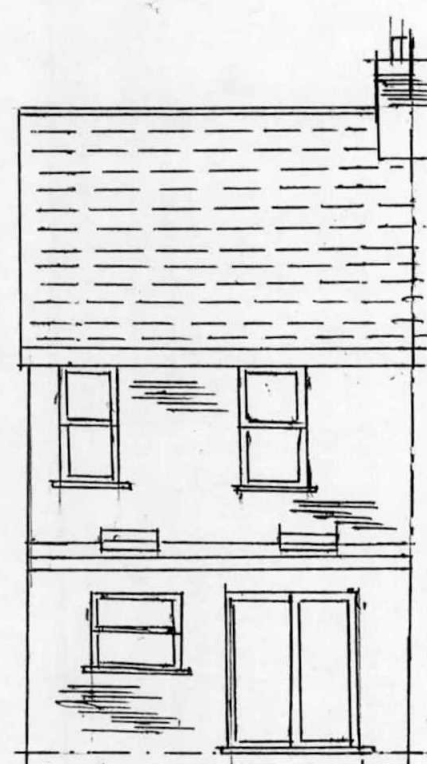

PROPOSED REAR SOUTH-WEST ELEVATION.

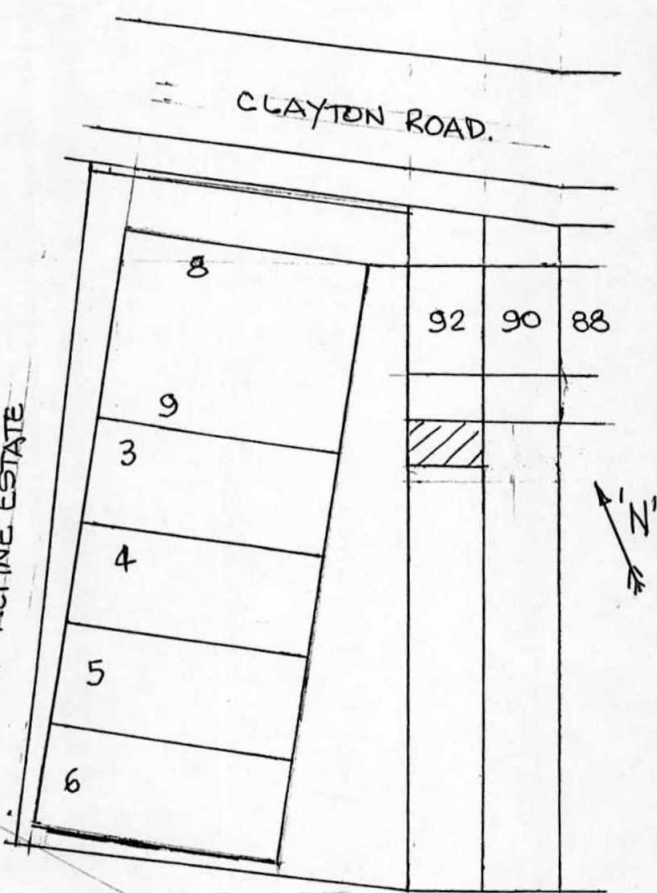

BLOCK PLAN SCALE 1:500

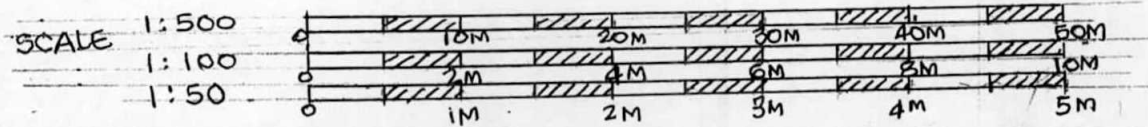

David Parkes. 53 Delmar Avenue. Hemel Hempstead. Herts. HP2 4LZ.	Tel: 01442- 254069	Client PROPOSED SINGLE STOREY 6 METRE REAR EXTENSION AT 92 CLAYTON ROAD, HAYES, MIDDX, UB3 1BA.	Scale 1:500, 1:50 & 1:100. Ref HBA0-5	Date. 27/11/2015 Sheet 2 of 3 A3
---	--------------------------	---	--	--