

235

235 A

NOTES

architects plus

1 THIS DRAWING IS PROTECTED UNDER COPYRIGHT AND IT SHALL NOT BE REPRODUCED IN WHOLE OR PART WITHOUT PRIOR EXPRESS PERMISSION OF ARCHITECTS PLUS LIMITED

2 DO NOT SCALE DIMENSIONS OFF THIS DRAWING CHECK ALL DIMENSIONS ON SITE BEFORE FABRICATION ALL DISCREPANCIES TO BE REPORTED TO THE ARCHITECT

3 ALL MATERIALS AND WORKMANSHIP TO BE IN ACCORDANCE WITH ALL CURRENT BRITISH STANDARDS AND CODES OF PRACTICE / STATUTORY AUTHORITY AND MANUFACTURERS RECOMMENDATIONS AND SPECIFICATIONS

architects plus 2nd Floor, The Grange, Market Square
Westerham, Kent, TN16 1HB
T: +44 (0)1959 561078
F: +44 (0)1732 448118
E: office@architects-plus.co.uk
W: www.architects-plus.co.uk

Client Name

Mr Raheel Ashfaq

Project Address

235 and 235A Long Lane,
Uxbridge, UB10 9JP

Section

Subdivision, Extensions
and Alterations

Stage

Planning

Drawing Title

Proposed Elevations

Drawing Status

PRELIMINARY

Revisions and Notes

P2 - Naming update





Proposed Rear Elevation

1 : 100

Proposed Front Elevation

1 : 100

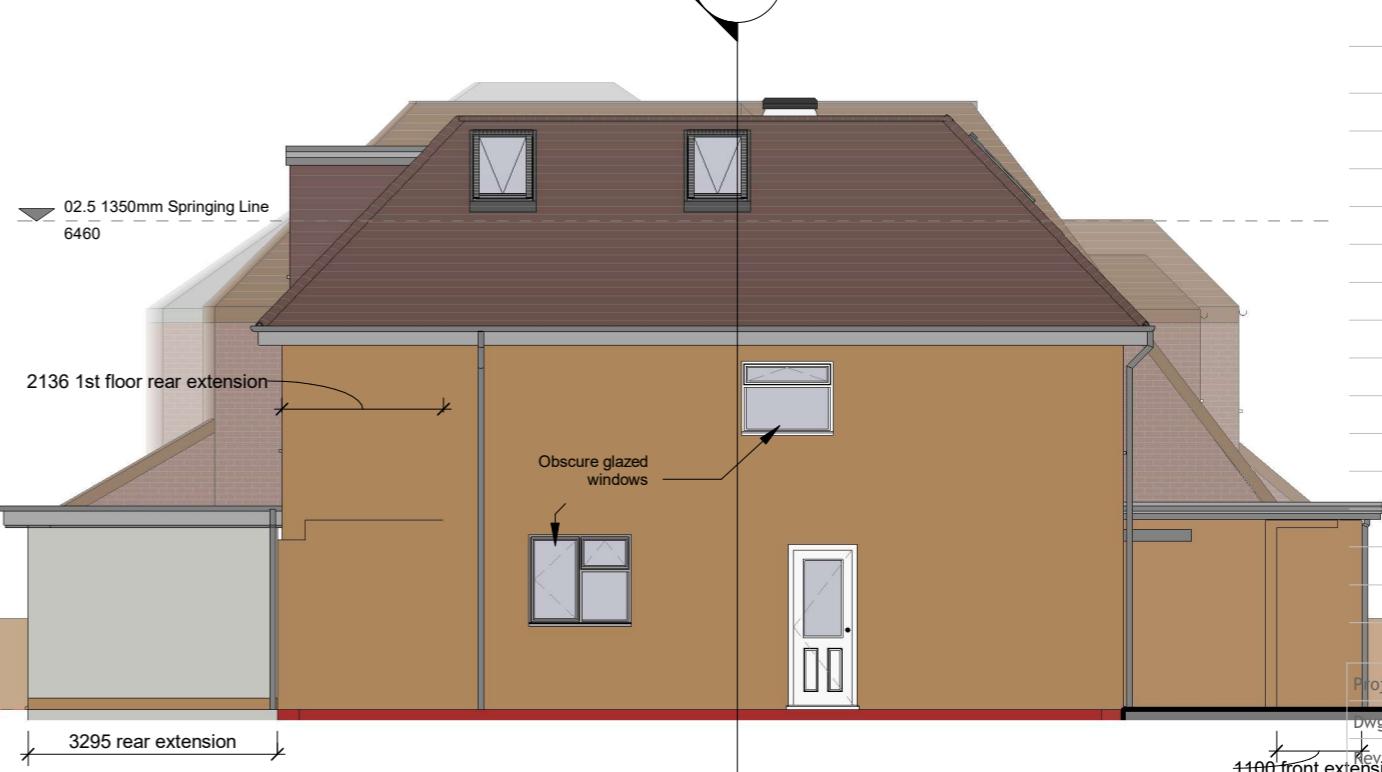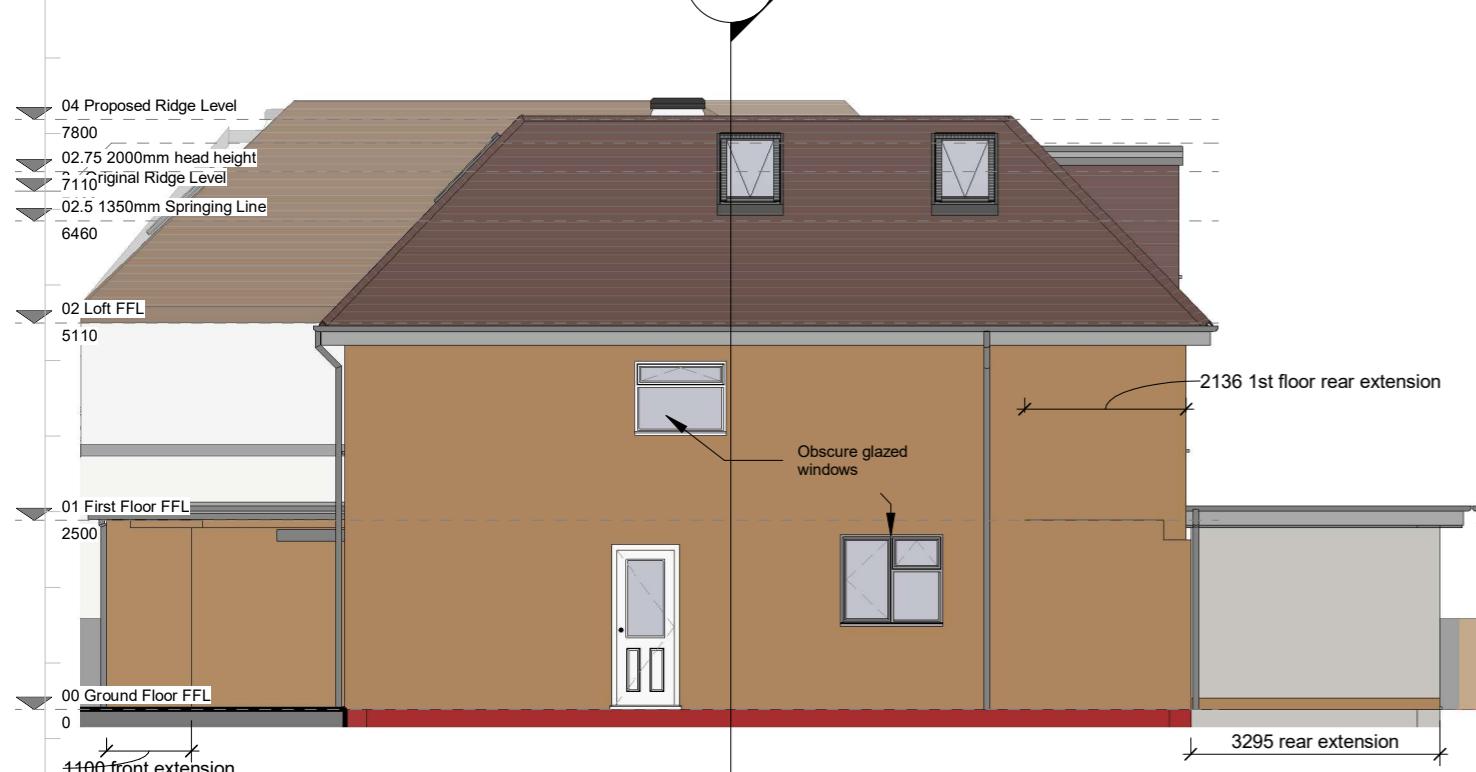


Proposed RHS Elevation

1 : 100

Proposed LHS Elevation

1 : 100

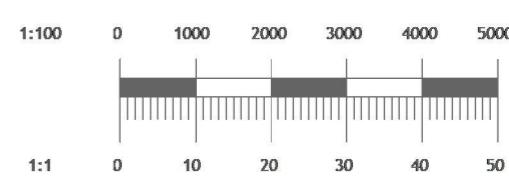Project No. 25990
Dwg No. PL-2103
Revision P2Scale at A3 1 : 100
Date 11/04/25Designed CS Checked -
Drawn DC Approved -