

Client Name

Mr Raheel Ashfaq

Project Address

235 Long Lane, Uxbridge
UB10 9JP

Section

Conversion to Flats

Stage

Planning

Drawing Title


Existing Roof Plan

Drawing Status

For Planning Approval

Revisions and Notes

Project No.	AR0488
Dwg No.	AR-PL-1002
Revision	-
Scale at A3	1:100
Date	13-05-21
Designed	SS
Drawn	SS
Checked	-
Approved	-

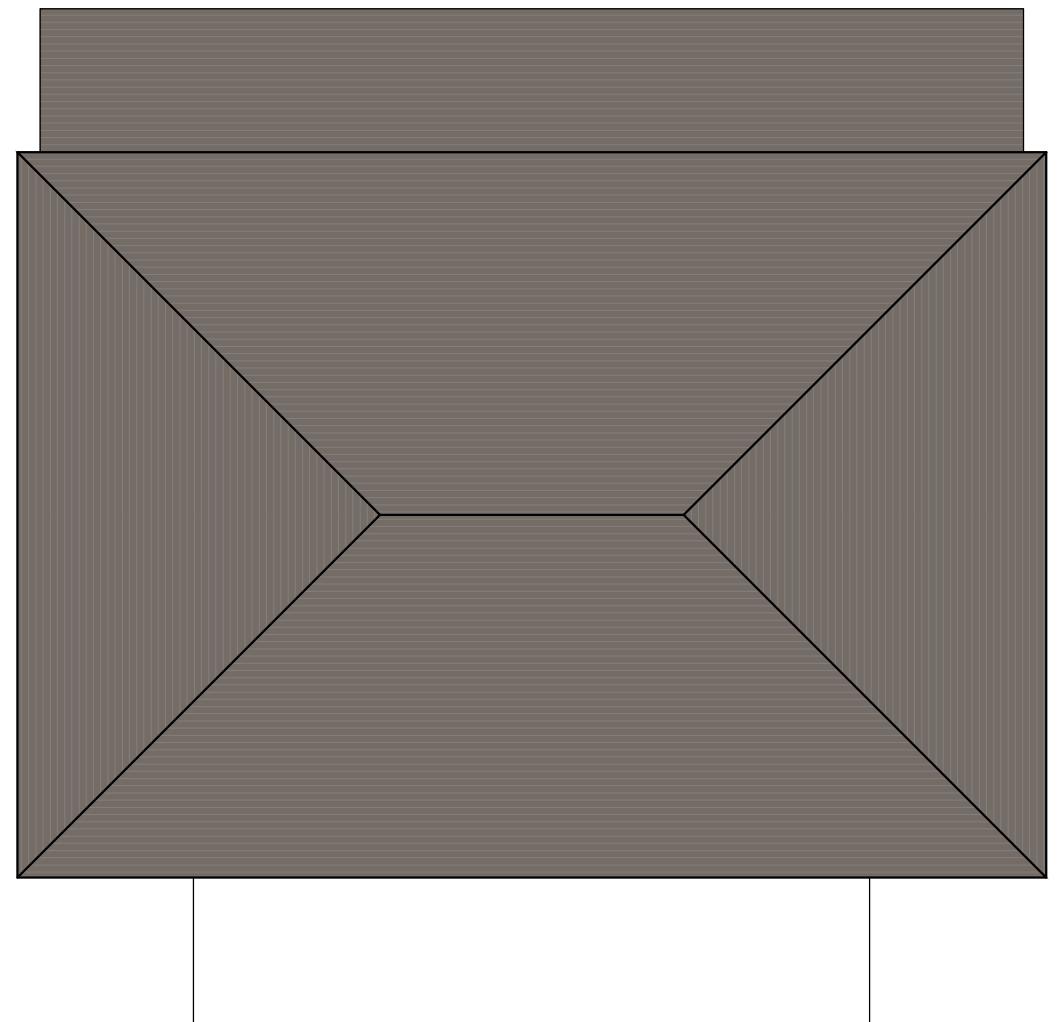

Existing Roof Plan
Scale 1:100

