


DEMOLITIONS**EXISTING WALL****NEW BRICK WALL****NEW TIMBER FRAMED STUD WALL****EXISTING ROOF****NEW ROOF**


General Notes:

All dimensions are in millimeters unless noted otherwise.
 All dimensions to be verified on site.
 For any discrepancies and omissions, it is recipient's responsibility to verify the same specifically with the designer.
 The copyright of this drawing is held by Crystal Extension Architecture. No unauthorized use or copies are permitted without our consent.

 


4 EXISTING FRONT ELEVATION
SCALE 1:100 @ A3

5 EXISTING SIDE I ELEVATION
SCALE 1:100 @ A3

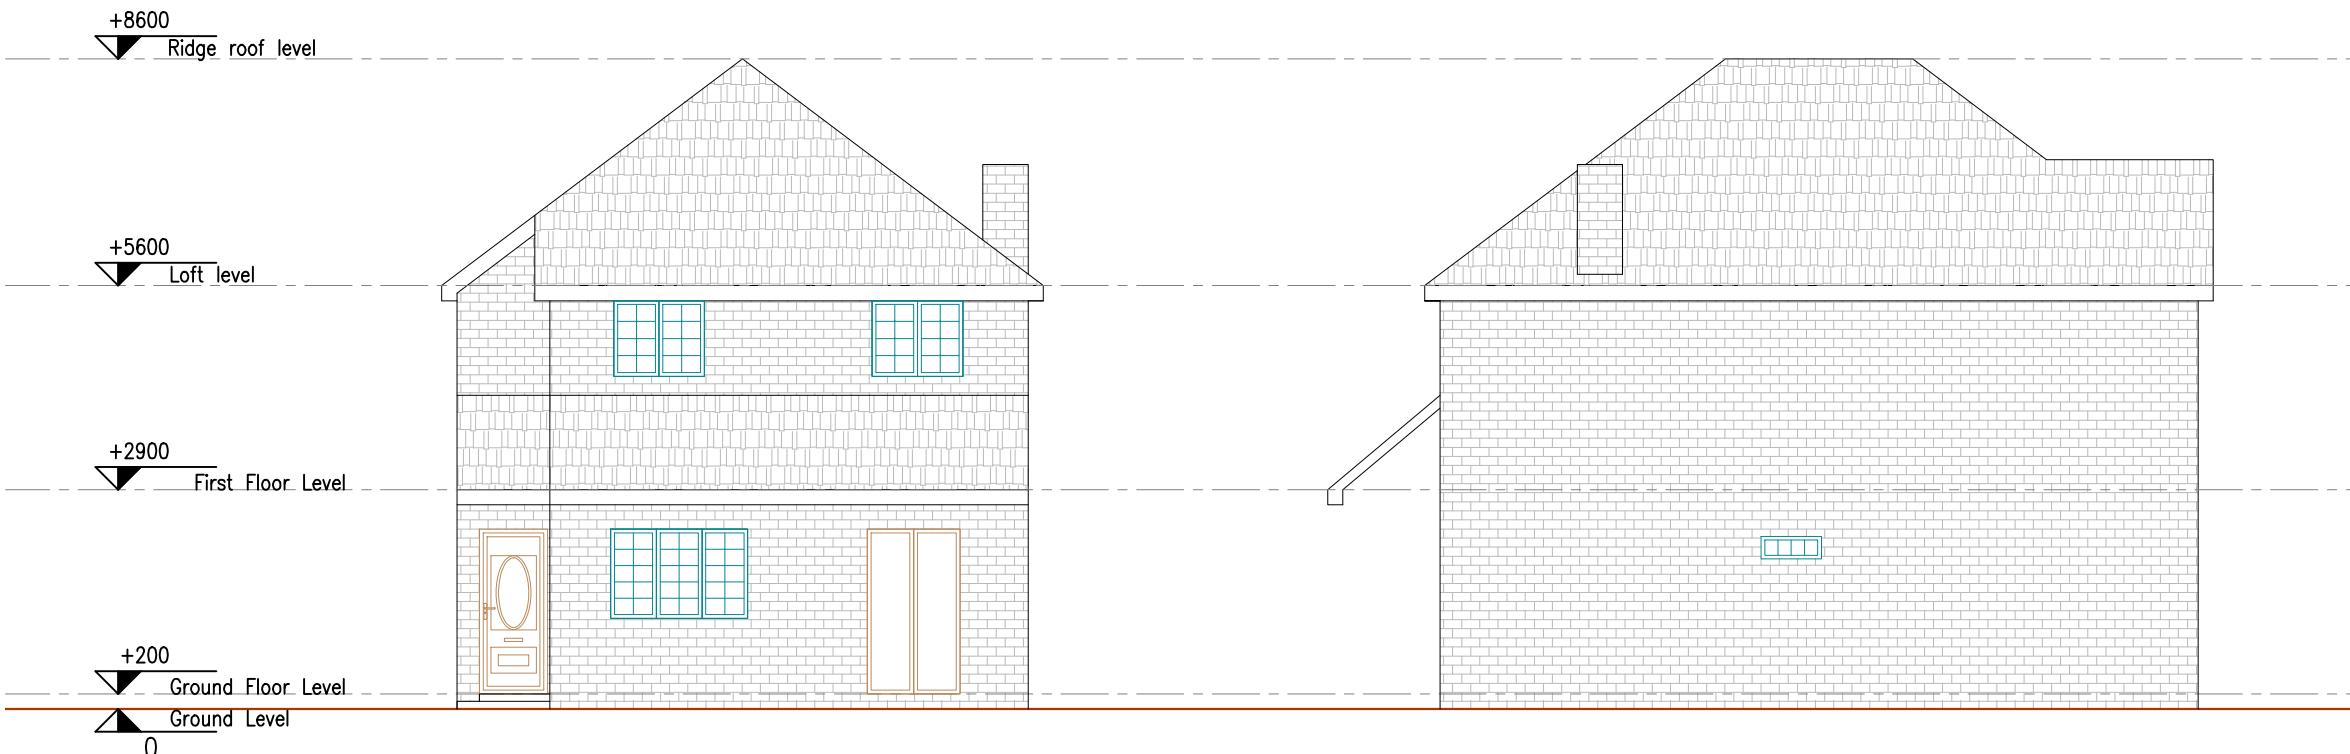

6 EXISTING REAR ELEVATION
SCALE 1:100 @ A3

7 EXISTING SIDE II ELEVATION
SCALE 1:100 @ A3

 

**CRYSTAL
EXTENSION
ARCHITECTURE**

Unit 107-108 Kingspark Centre,
152-178 Kingston Road,
Kingston, London, KT3 3ST

Contact: 033 33 44 0818

Client
Mrs Dewji

Project Title
Proposed Granny Annexe

Project Address
**@1A Torrington Road,
Ruislip HA4 0AS**

Drawing Title

EXISTING DRAWINGS

Scale	1:100	A3
Date	23/08/2019	Drawn N.K
Checked S.Z		

Drawing No.
CEA19/TR/006

Rev
00

