

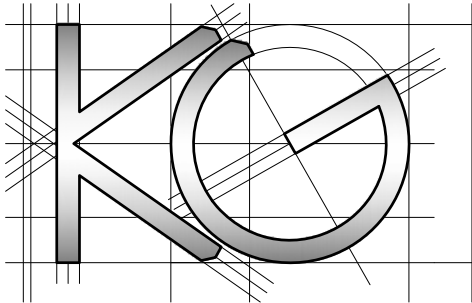
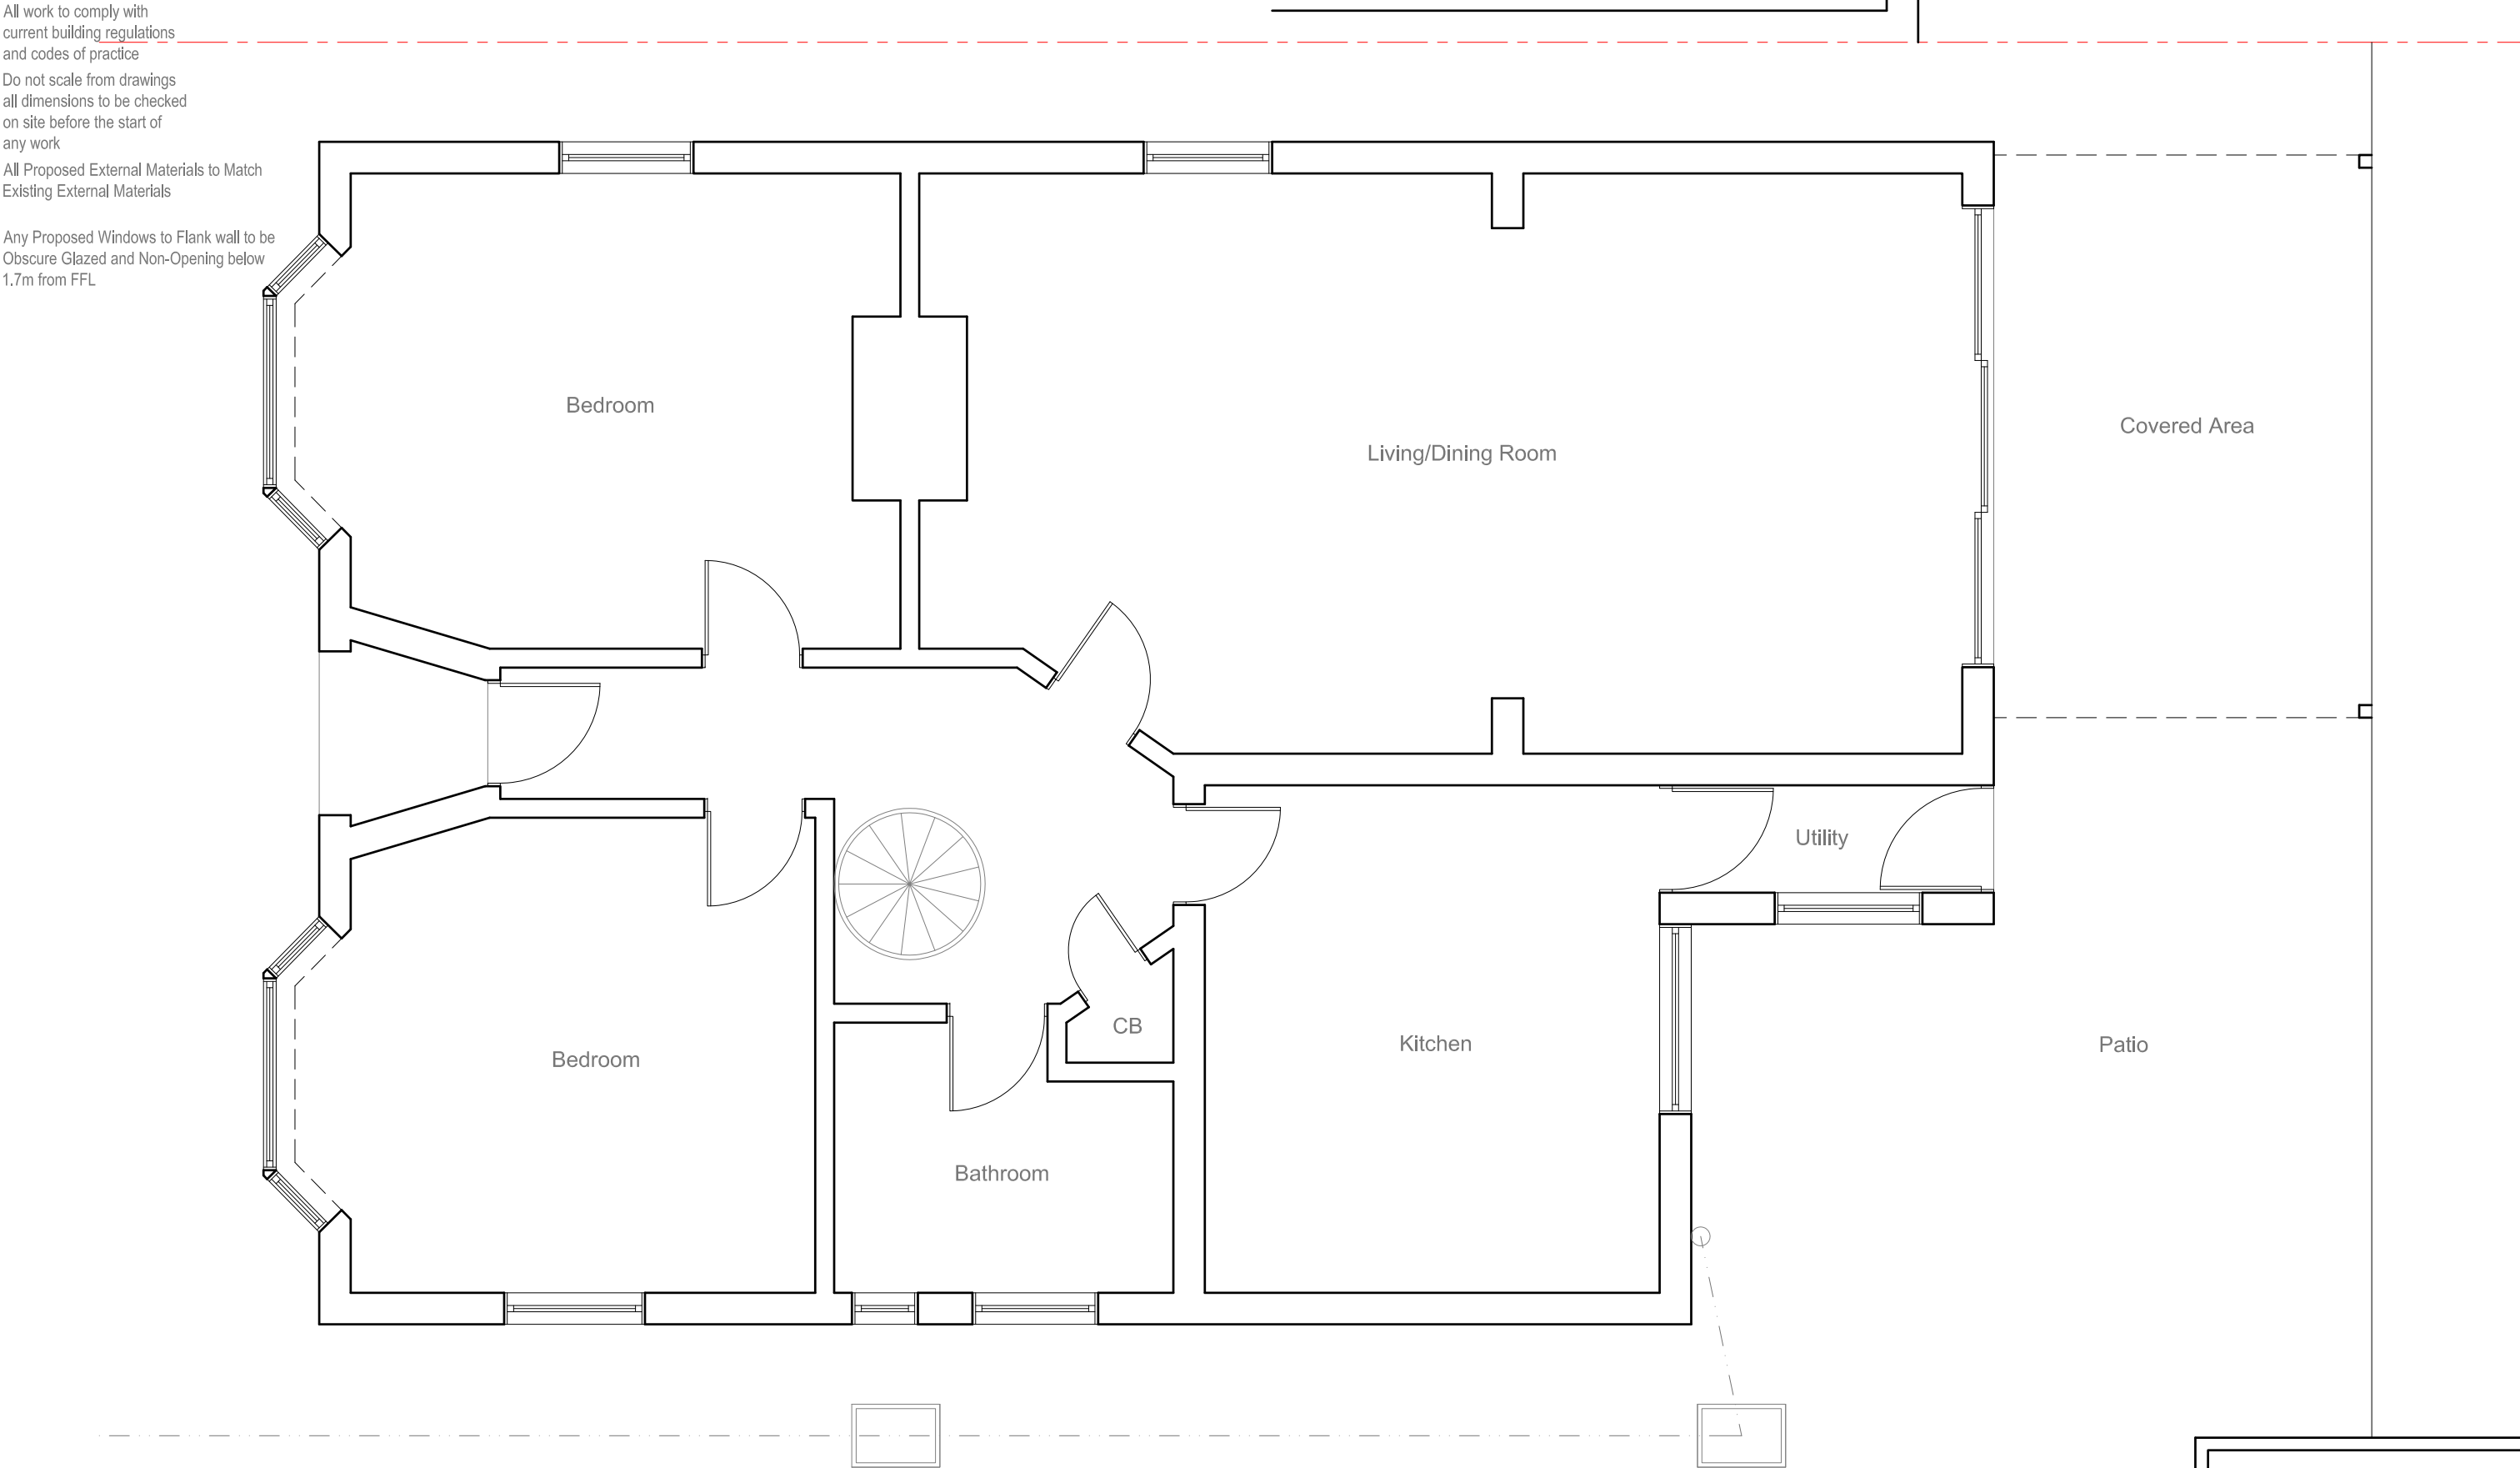


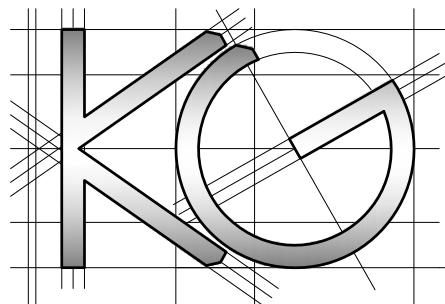

<u>Site Address:</u> 6 Chapter Close Hillingdon UB10 9LA	<u>Drawing Content:</u> Existing Ground Floor Plan	<u>Drawings No:</u> 6chapterclose/2026/01		<u>Date Drawn:</u> 11th August 2026		Planning Issue	
		3		5		7	
		<u>Drawings Scale:</u> 1:50		<u>Drawn By:</u> KG		<u>Revision:</u>	
1	2	4	6			8	

All Proposed External Materials to Match Existing External Materials

Any Proposed Windows to Flank wall to be
Obscure Glazed and Non-Opening below
1.7m from FFL

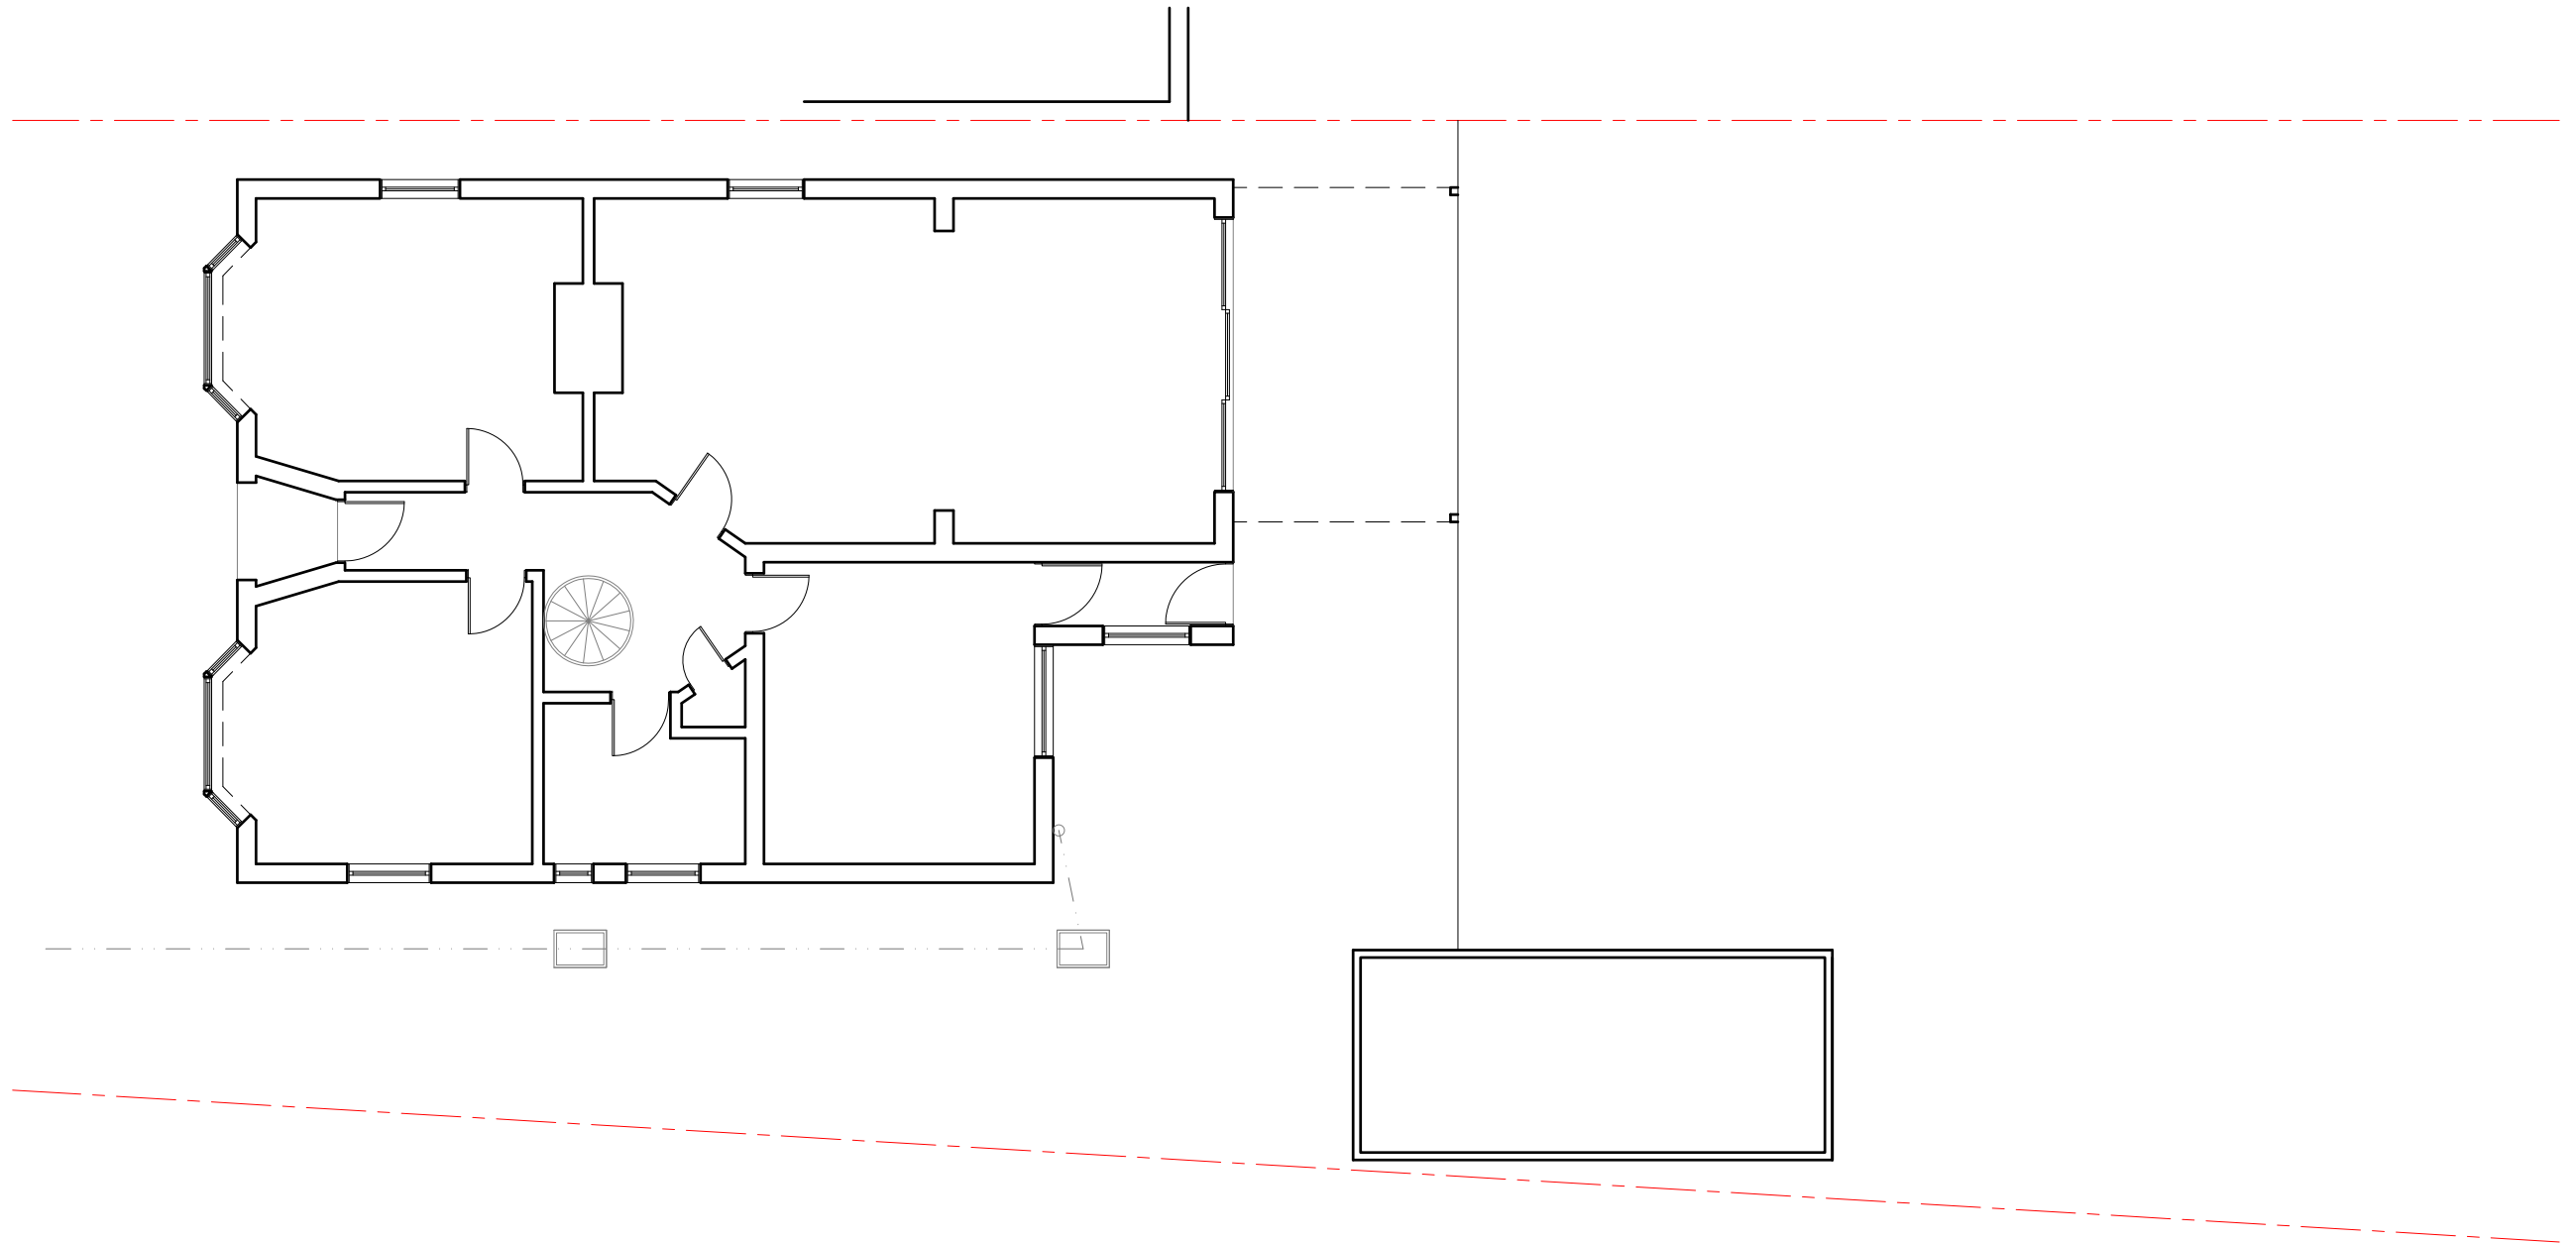


<u>Site Address:</u>	<u>Drawing Content:</u>	<u>Drawings No:</u>	<u>Date Drawn:</u>	Planning Issue									
6 Chapter Close Hillingdon UB10 9LA	Existing Ground Floor Plan	6chapterclose/2026/02	3	11th August 2026	5	7							
		<u>Drawings Scale:</u>		<u>Drawn By:</u>		<u>Revision:</u>							
1	2	1:100	4	KG	6							8	

All work to comply with current building regulations and codes of practice
Do not scale from drawings
all dimensions to be checked on site before the start of any work
All Proposed External Materials to Match Existing External Materials

Any Proposed Windows to Flank wall to be Obscure Glazed and Non-Opening below 1.7m from FFL



Existing Front Elevation
Scale 1:100

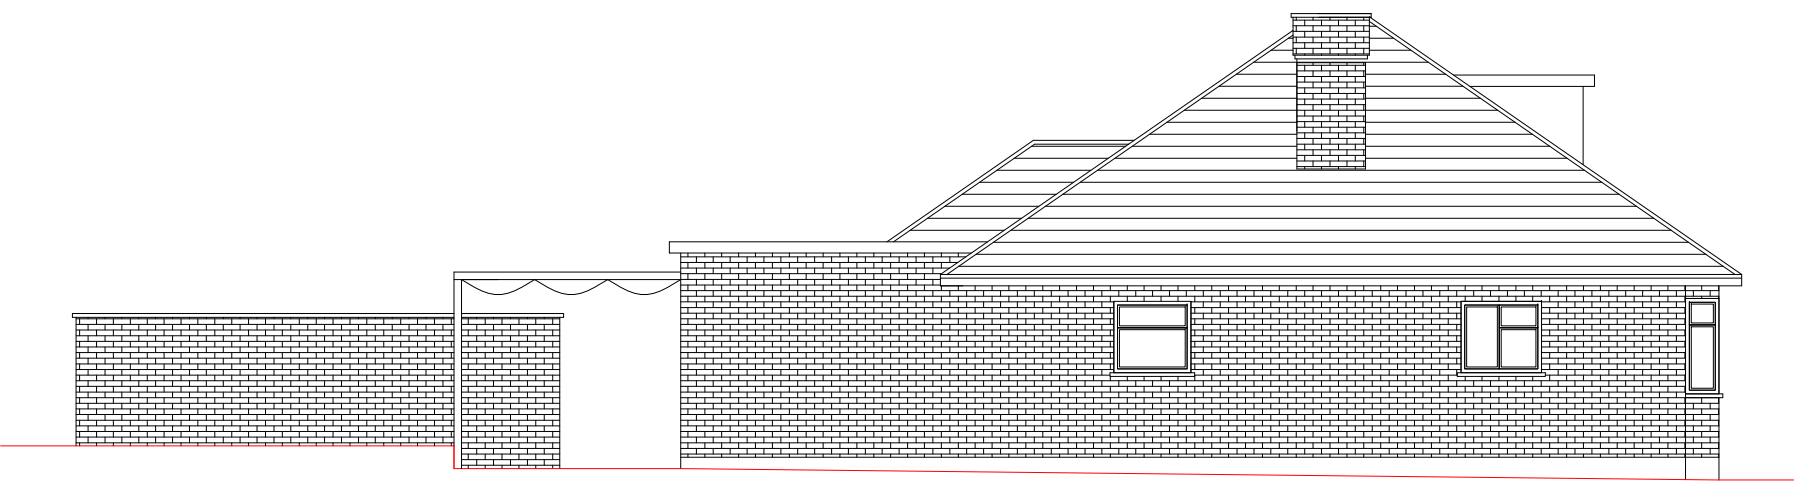


Existing Side Elevation
Scale 1:100



Existing Front Elevation
Scale 1:100



Existing Rear Elevation
Scale 1:100

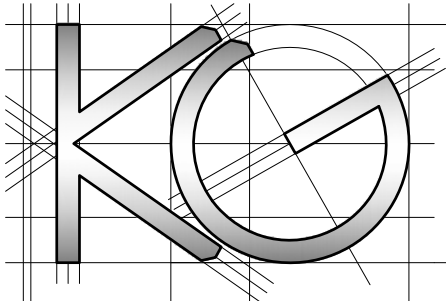

Site Address:
6 Chapter Close
Hillingdon
UB10 9LA

Drawing Content:
Existing Elevations

Drawings No:
6chapterclose/2026/03

Date Drawn:
11th August 2026

Planning Issue


Drawings Scale:
1:100

Drawn By:
KG

Revision:

8

Any Proposed Windows to Flank wall to be
Obscure Glazed and Non-Opening below
1.7m from FFL

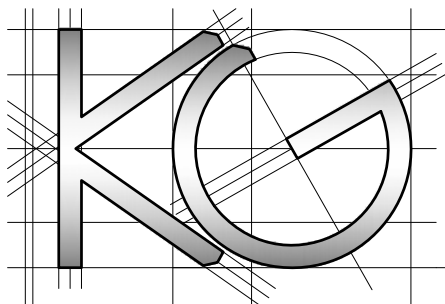

<u>Site Address:</u>	<u>Drawing Content:</u>	<u>Drawings No:</u>	<u>Date Drawn:</u>	Planning Issue									
6 Chapter Close Hillingdon UB10 9LA	Proposed Ground Floor Plan	6chapterclose/2026/04	3	11th August 2026	5	7							
		<u>Drawings Scale:</u>		<u>Drawn By:</u>		<u>Revision:</u>							
1	2	1:50	4	KG	6							8	



All work to comply with current building regulations and codes of practice

Do not scale from drawings

all dimensions to be checked on site before the start of any work

All Proposed External Materials to Match Existing External Materials

Any Proposed Windows to Flank wall to be Obscure Glazed and Non-Opening below 1.7m from FFL

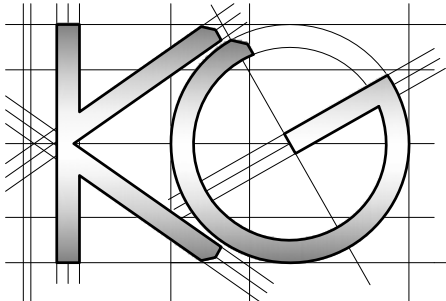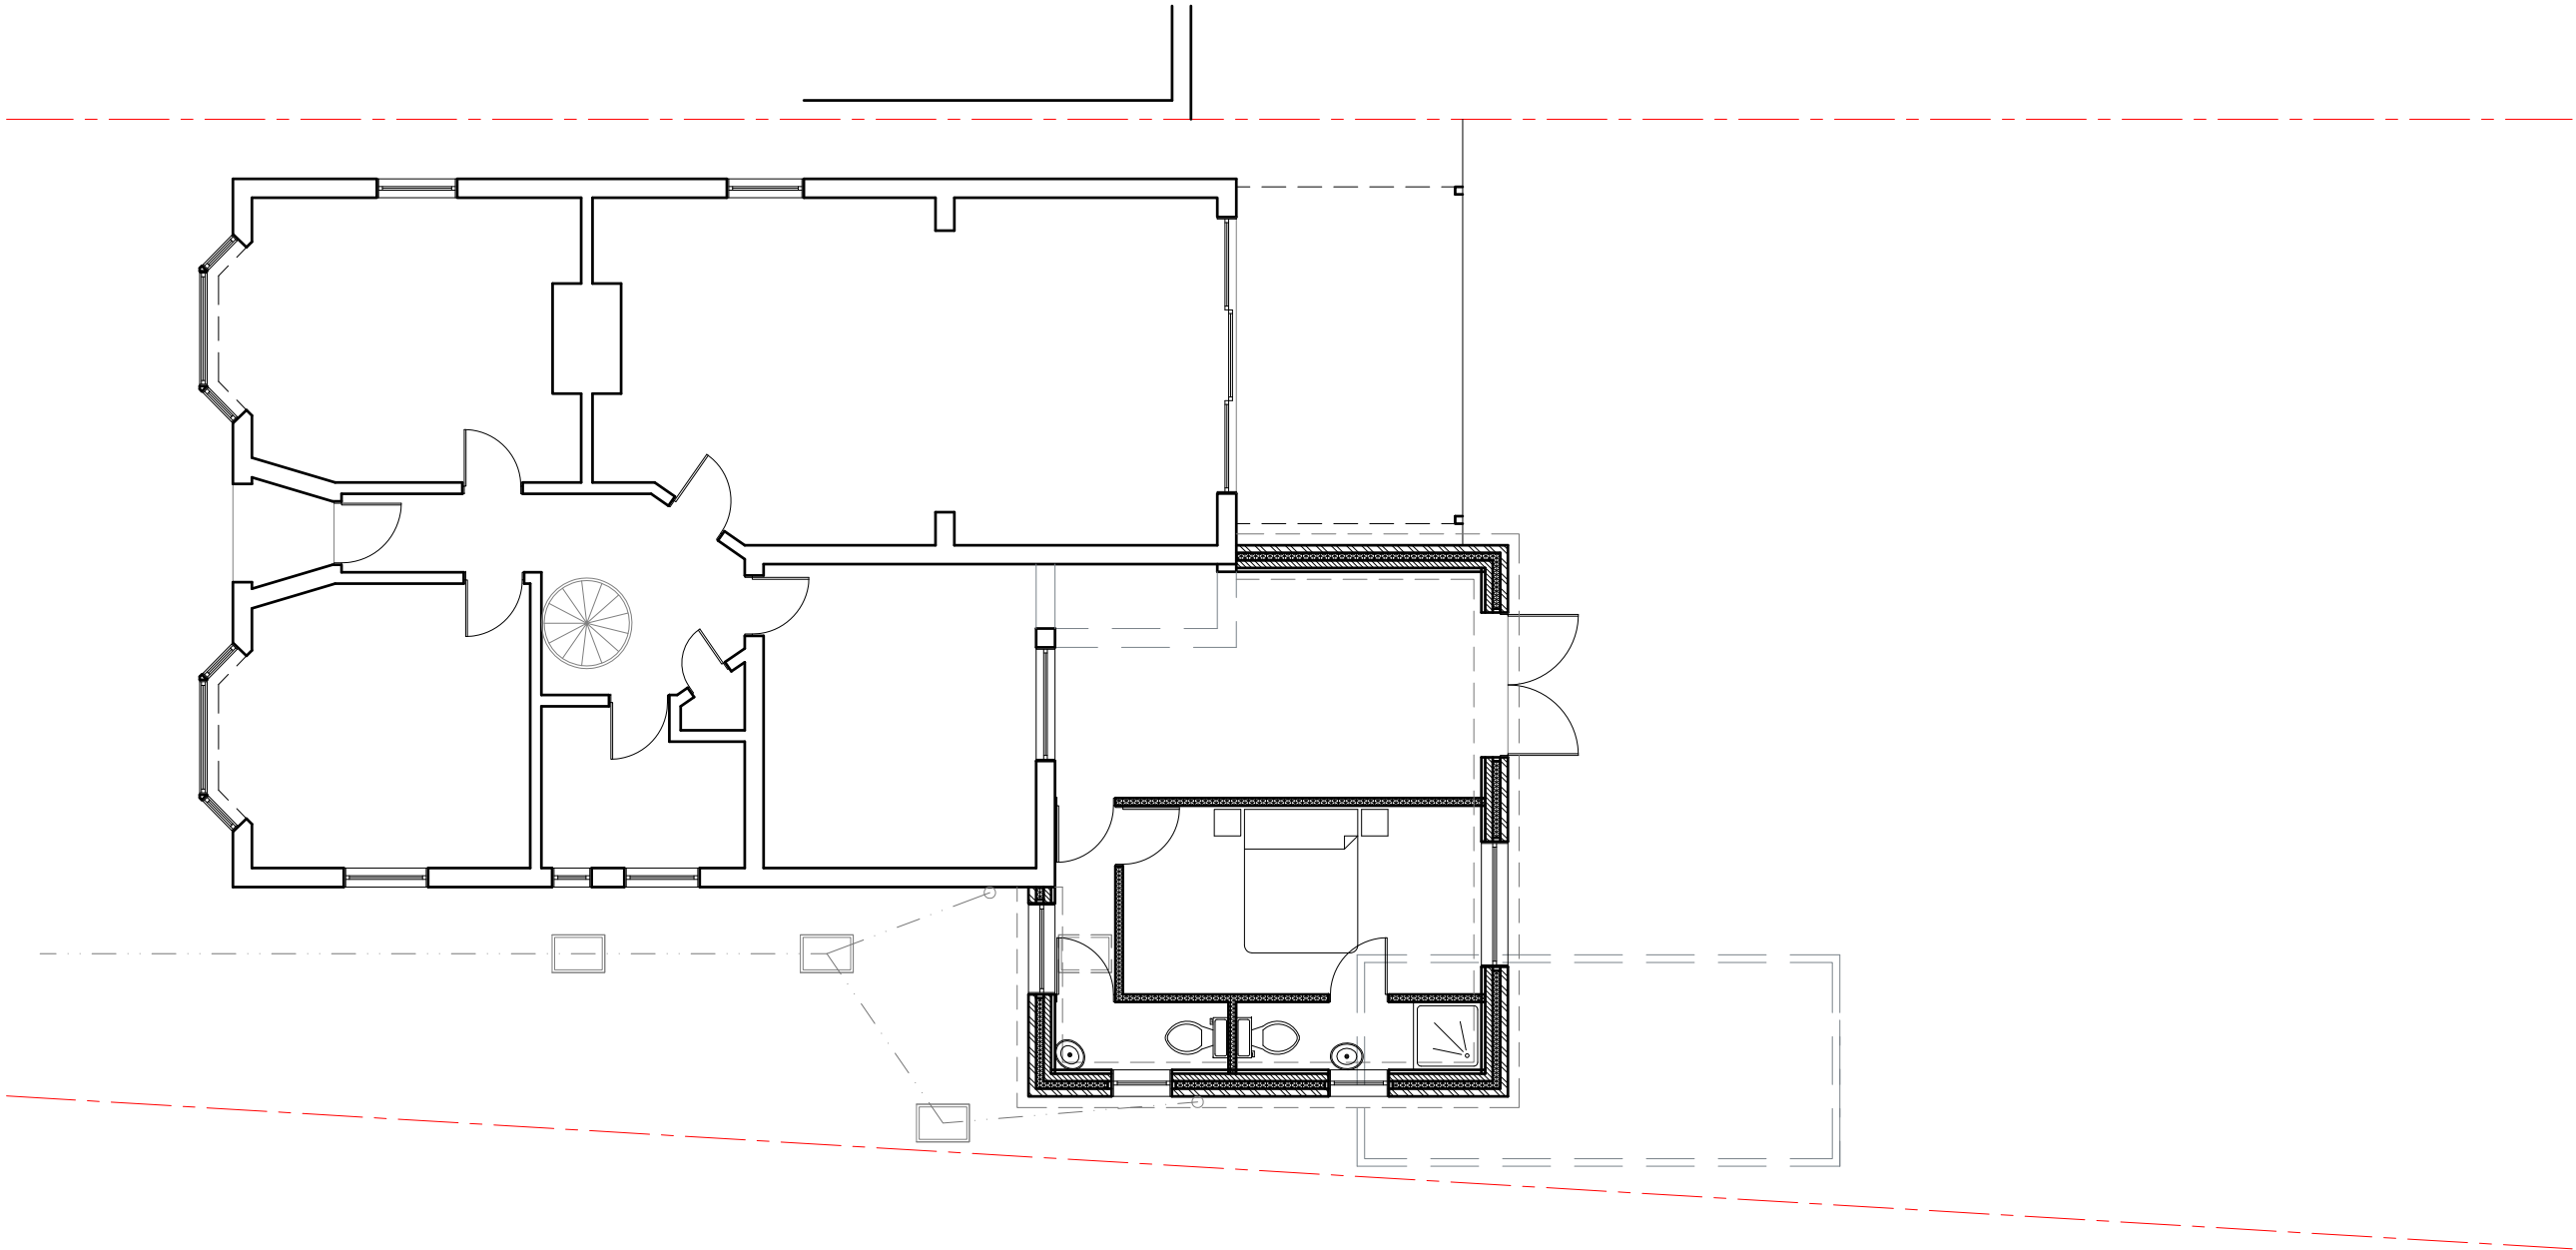


<u>Site Address:</u> 6 Chapter Close Hillingdon UB10 9LA	<u>Drawing Content:</u> Proposed Ground Floor Plan	<u>Drawings No:</u> 6chapterclose/2026/05		<u>Date Drawn:</u> 11th August 2026		Planning Issue	
		3		5		7	
		<u>Drawings Scale:</u> 1:100		<u>Drawn By:</u> KG		<u>Revision:</u>	
1	2	4		6			8

All work to comply with
current building regulations
and codes of practice
Do not scale from drawings
all dimensions to be checked
on site before the start of
any work
All Proposed External Materials to Match
Existing External Materials

Any Proposed Windows to Flank wall to be
Obscure Glazed and Non-Opening below
1.7m from FFL



Proposed Front Elevation
Scale 1:100

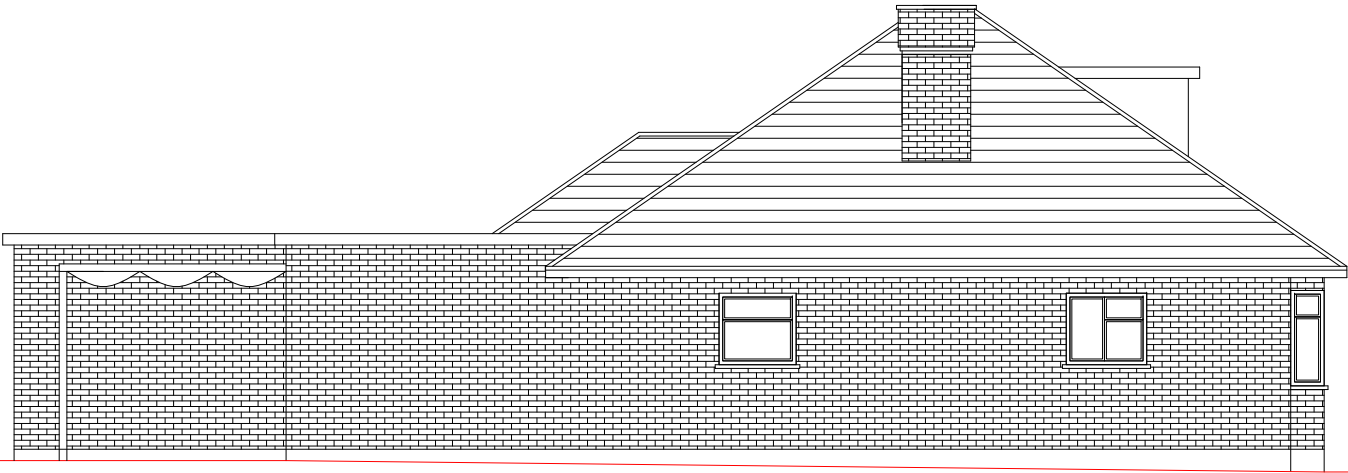


Proposed Side Elevation
Scale 1:100



Proposed Front Elevation
Scale 1:100



Proposed Rear Elevation
Scale 1:100

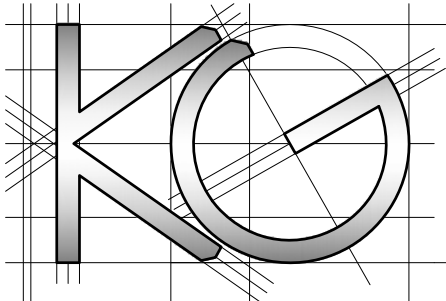

<u>Site Address:</u> 6 Chapter Close Hillingdon UB10 9LA	<u>Drawing Content:</u> Proposed Elevations	<u>Drawings No:</u> 6chapterclose/2026/06		<u>Date Drawn:</u> 11th August 2026		Planning Issue	
		3		5		7	
		<u>Drawings Scale:</u> 1:100		<u>Drawn By:</u> KG		<u>Revision:</u>	
1	2	4	6	8			