


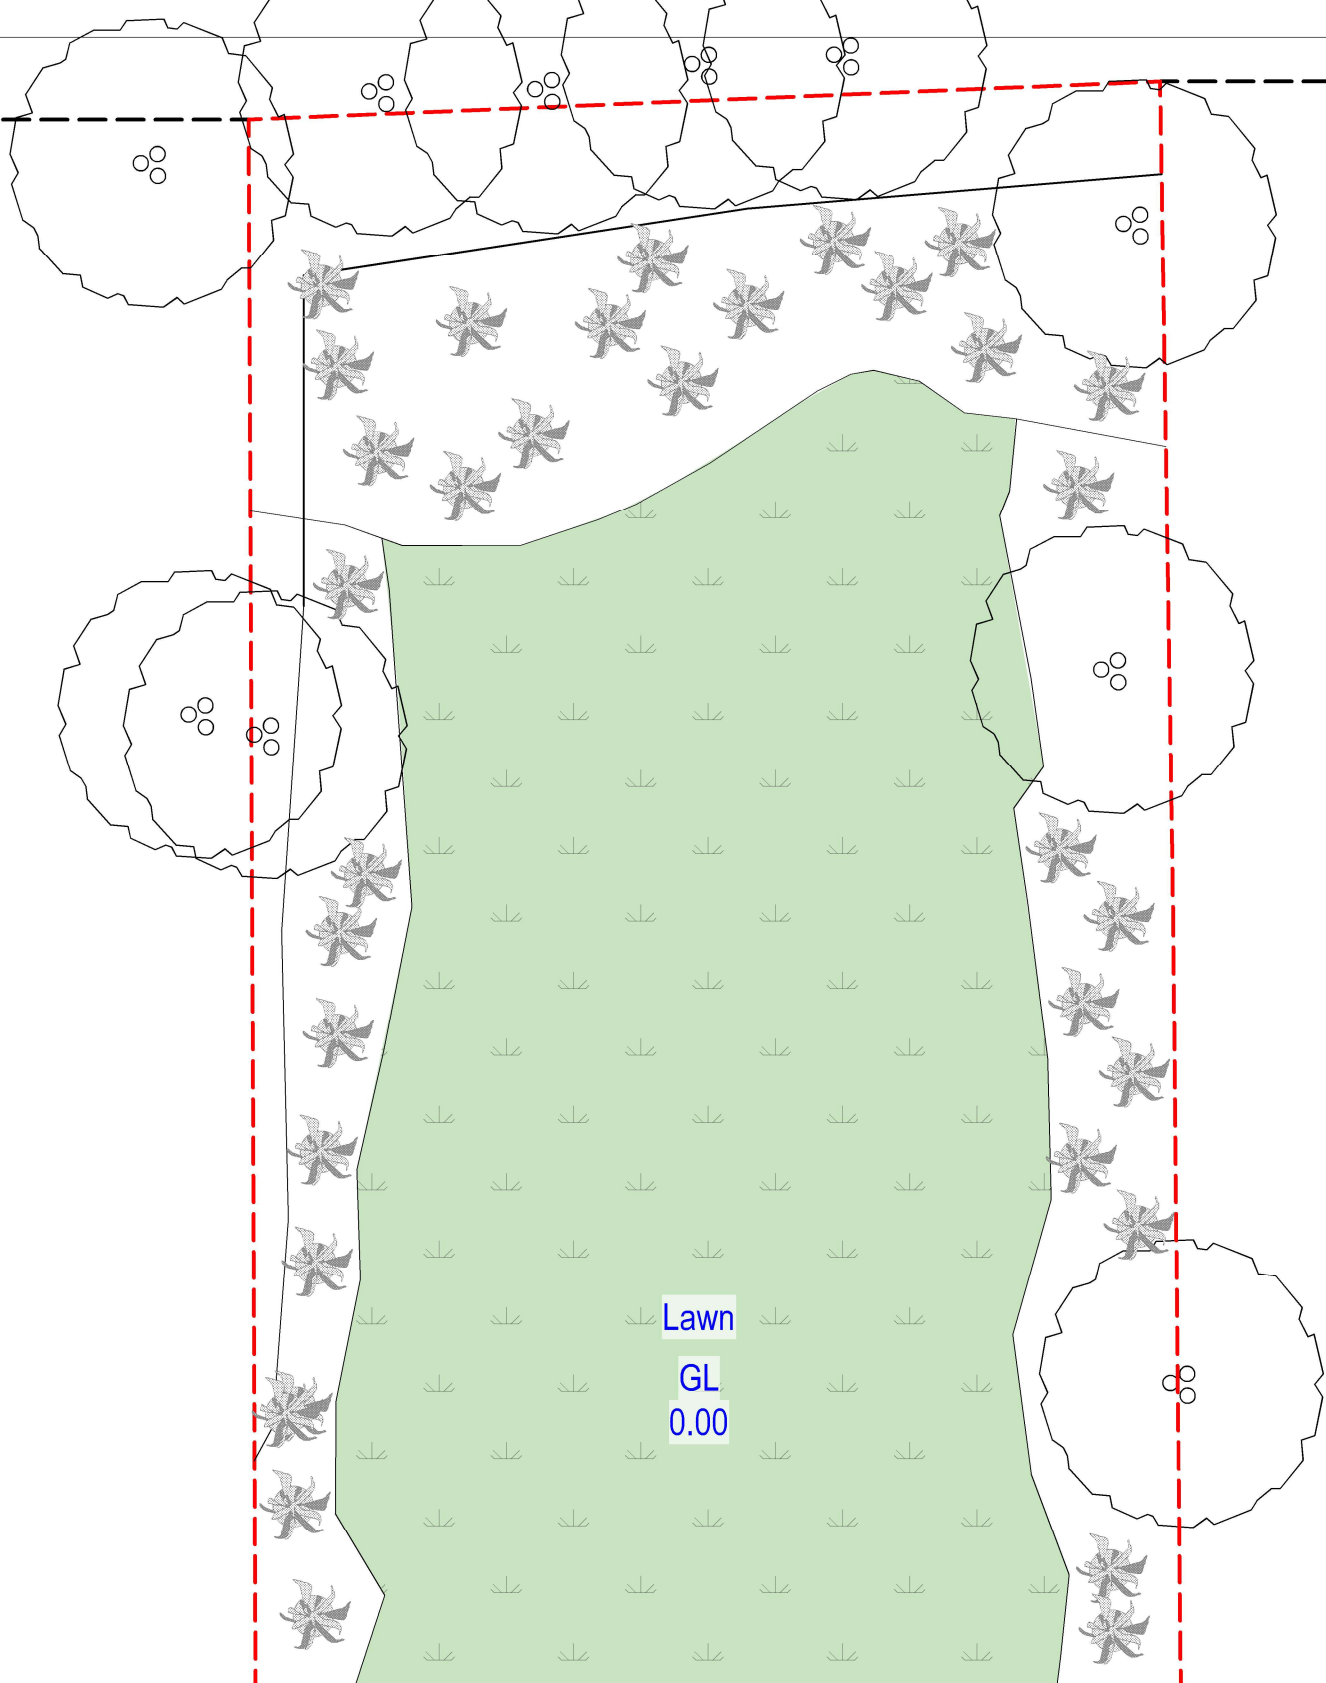

Proposed work shaded

Patio
- 200



10 GROVE ROAD




6 GROVE ROAD

11

PROP SITE PLAN
Scale: 1:150




tel : 0796 222 3141
email : sandeep@sskarchitects.co.uk

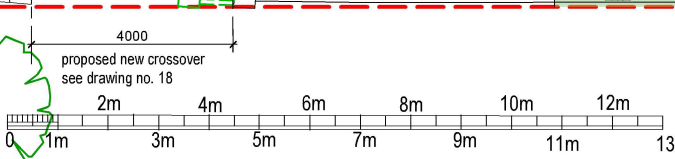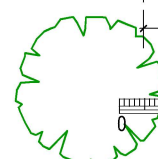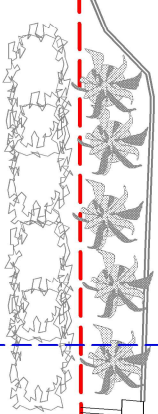

scale - 1 : 150 @ A3

- REV A - 22/11/2024
- Front dormers removed
 - Rear gable glazing and juliette balcony reduced
 - Rear 6m projection reduced to 5.5m
 - Prop site plan updated with parking plan

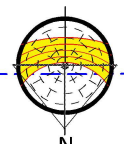

PROPOSED

Purpose - Householder planning application

All dimensions to be checked on site. All omissions & discrepancies to be reported to the designer. SSK architects owns the copyright of this drawing which must not be reproduced in whole or part without the written permission.	PROJECT: 8 Grove Road, Northwood, HA6 2AP	DATE: 10/09/2024
	DWG NO: PROP SITE 11	REVISION: A