

- New internal walls
- New external walls
- Walls to be demolished
- New doors/windows
- Proposed work shaded
- Rooflight

10 GROVE ROAD

6 GROVE ROAD

Driveway
-450

Lawn

GL
0.00

Patio
- 200

void
above

Lounge

Dining

Kitchen

Garage

study

wc

Entrance

FFL
Datum
0.00

Living

Utility

Lawn

I.L
-860

up

up


12

PROP GF PLAN
Scale: 1:100

SSK
ARCHITECTS

tel : 0796 222 3141
email : sandeep@sskarchitects.co.uk

4000
proposed new crossover
see drawing no. 18

 

scale - 1 : 100 @ A3

REV A - 22/11/2024

- Front dormers removed
- Rear gable glazing and Juliette balcony reduced
- Rear 6m projection reduced to 5.5m
- Prop site plan updated with parking plan

Purpose - Householder planning application

All dimensions to be checked on site.
All omissions & discrepancies to be reported
to the designer.

© SSK architects owns the copyright of this
drawing which must not be reproduced in
whole or part without the written permission.


PROJECT: 8 Grove Road,
Northwood, HA6 2AP

DWG NO:
PROP GF

12

DATE:
10/09/2024

REVISION:
A

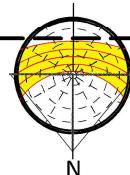

PROPOSED