


- New internal walls
- New external walls
- Walls to be demolished
- New doors/windows
- Proposed work shaded
- Rooflight

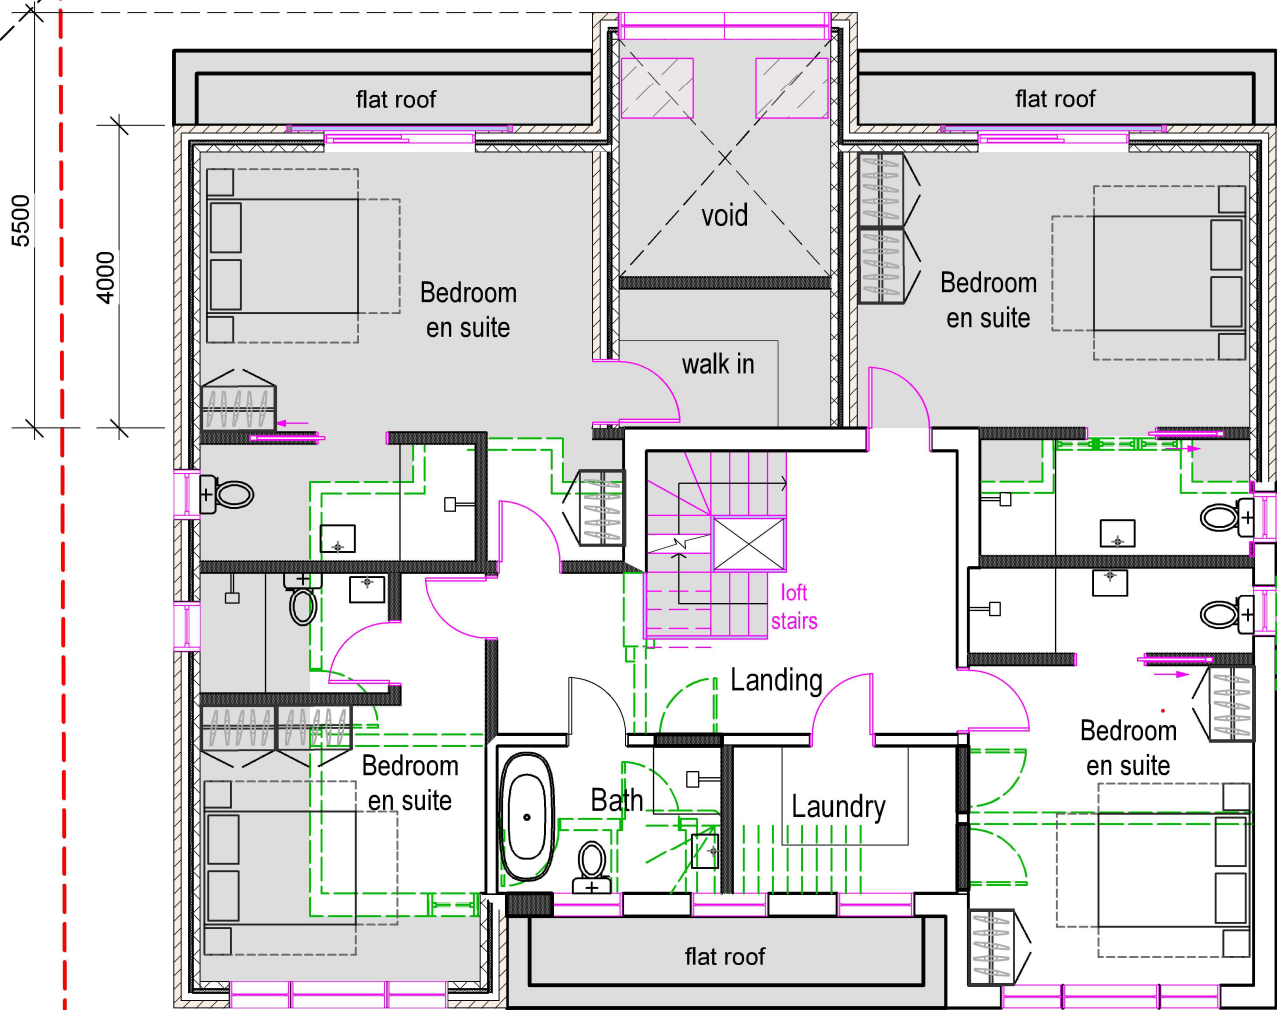


10 GROVE ROAD

6 GROVE ROAD

13

PROP FF PLAN
Scale: 1:100


- REV A - 22/11/2024
- Front dormers removed
 - Rear gable glazing and juliette balcony reduced
 - Rear 6m projection reduced to 5.5m
 - Prop site plan updated with parking plan

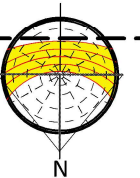

PROPOSED



tel : 0796 222 3141
email : sandeep@sskarchitects.co.uk

 

scale - 1 : 100 @ A3

Purpose - Householder planning application

All dimensions to be checked on site. All omissions & discrepancies to be reported to the designer. © SSK architects owns the copyright of this drawing which must not be reproduced in whole or part without the written permission.	PROJECT: 8 Grove Road, Northwood, HA6 2AP	DATE: 10/09/2024
	DWG NO: PROP FF	REVISION: A

13