



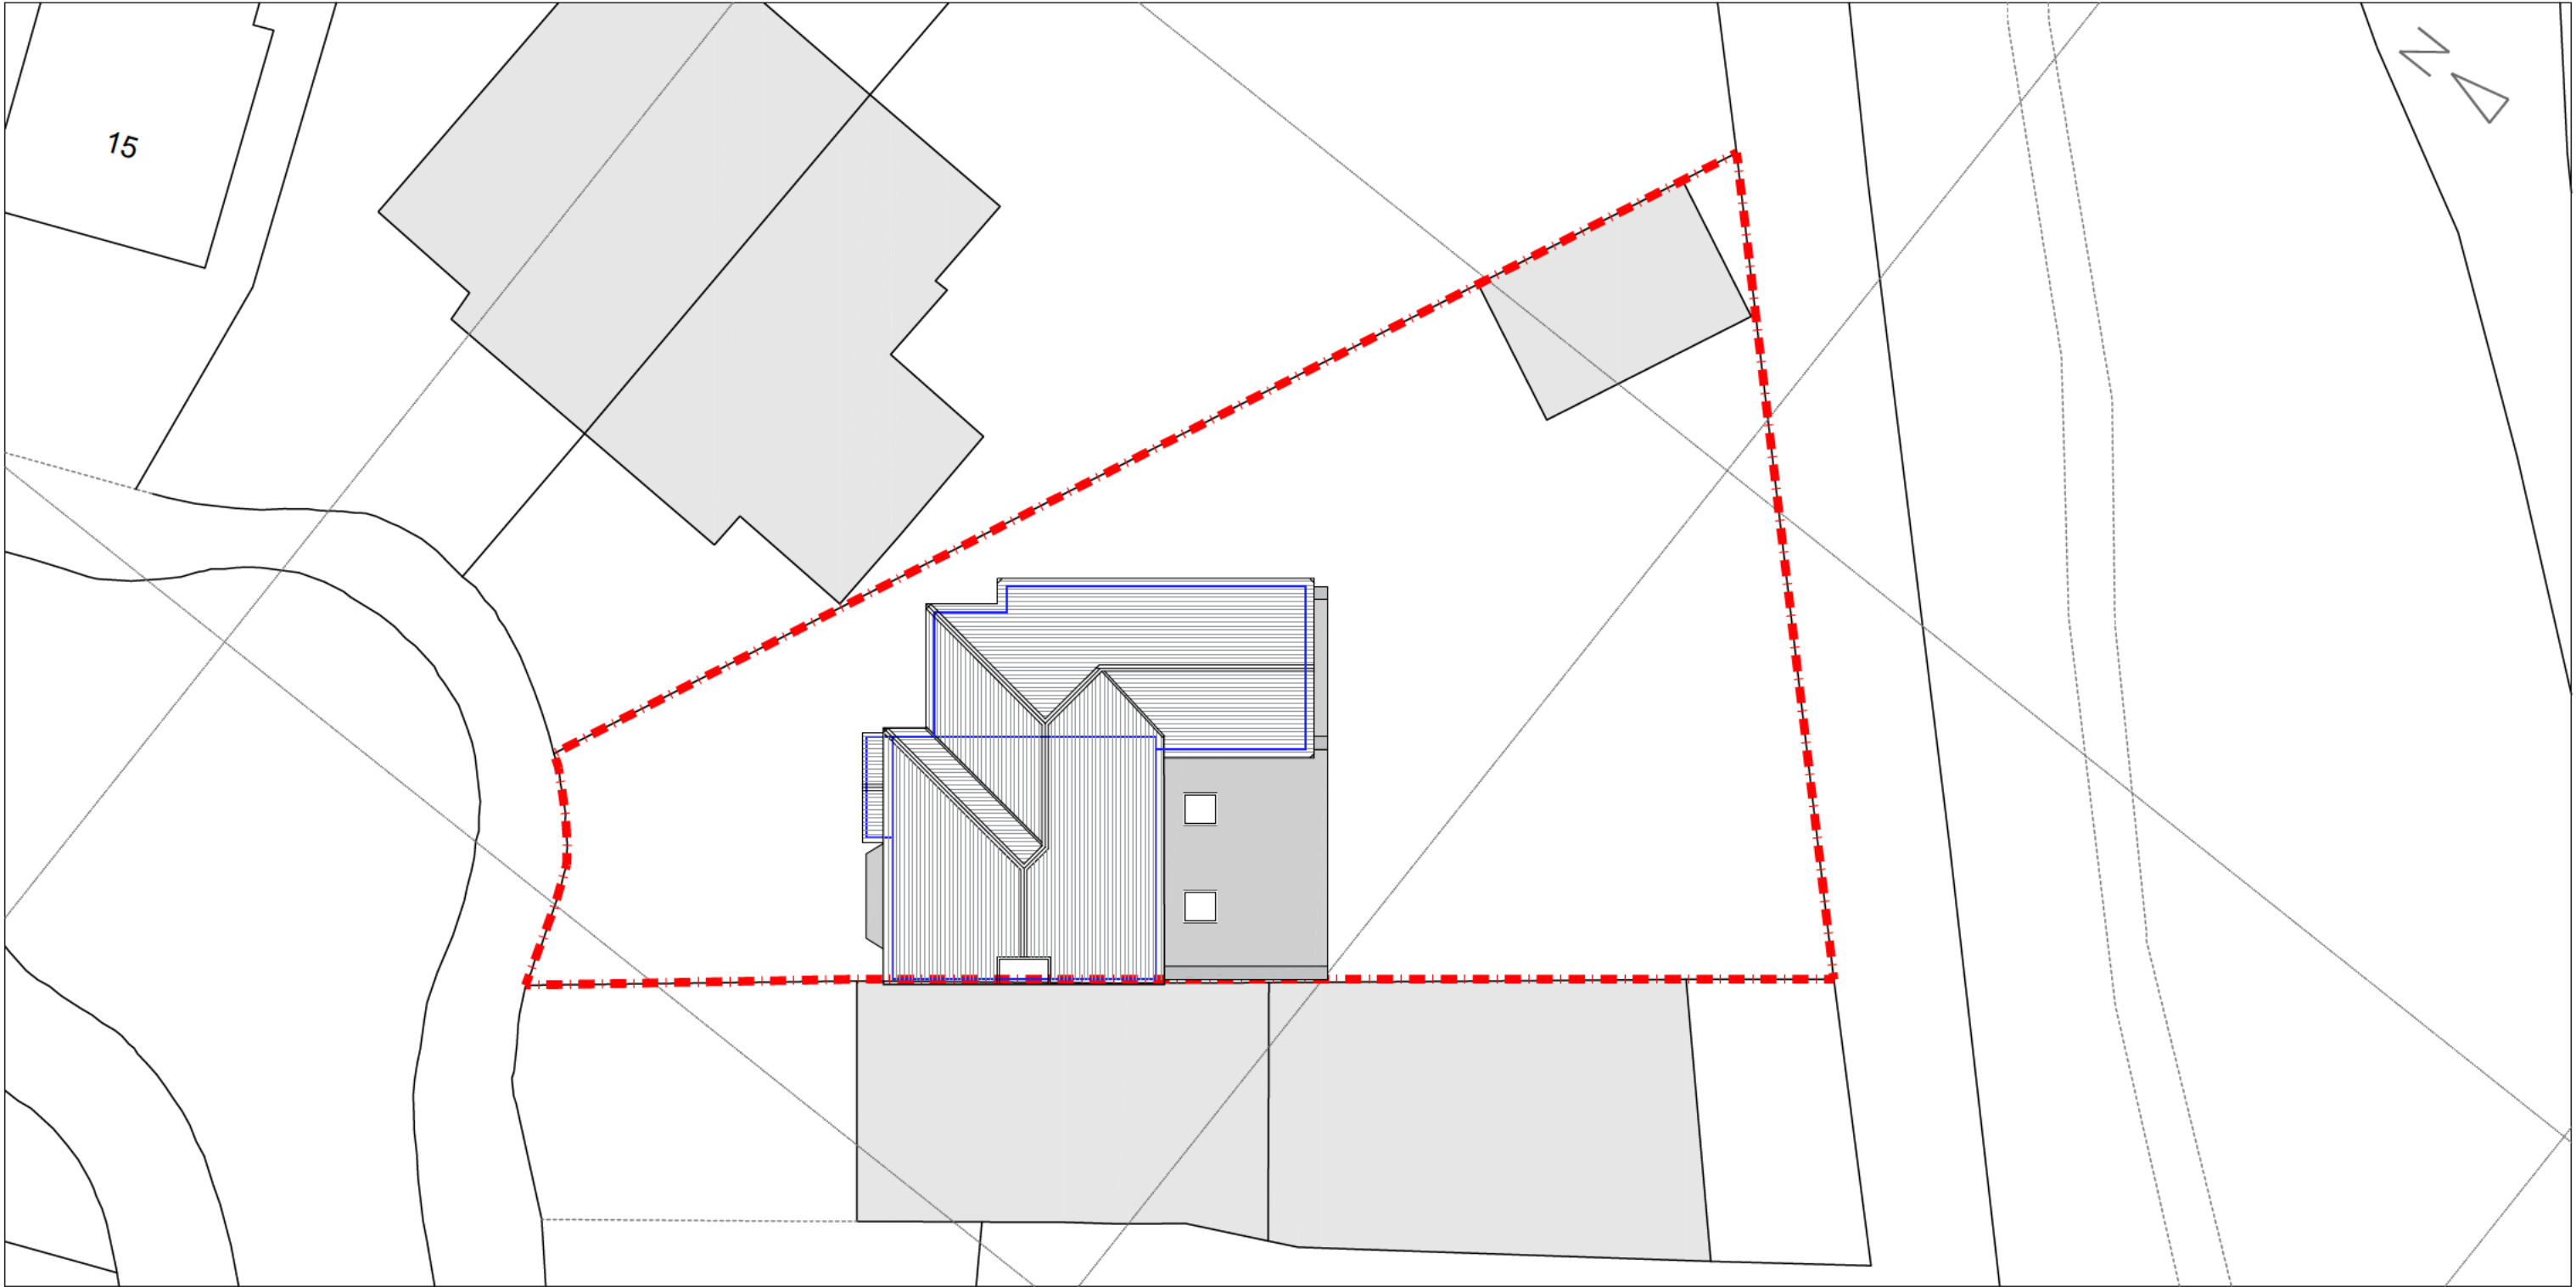

02 Proposed Site Plan
1:150@A3, 1:75@A1

 

All dimensions are in millimetres unless noted otherwise.
All dimensions are to be checked on site and any
discrepancies noted in writing to the Architect immediately.
All rights reserved. All drawings and written material
appearing herein constitute original and unpublished
work of the Architect and may not be duplicated, used
or disclosed without written consent of the Architect.

FOR
PLANNING

21 Lea Crescent, Ruislip, HA4 6PN
THE SEMI-DETACHED HOUSE PART SINGLE PART DOUBLE SIDE
EXTENSION

00	08/04/24	For Planning	By	Check
No.	Date	Issues and Revisions	By	Check

Project No : 240268
Description : Proposed Site Plan
Scale : 1: 150@ A3



DRAWING No.
268 A-051
REVISION
00

architecture
info@ianjarchitecture.com