



Existing side extension to be demolished before the proposed work start.

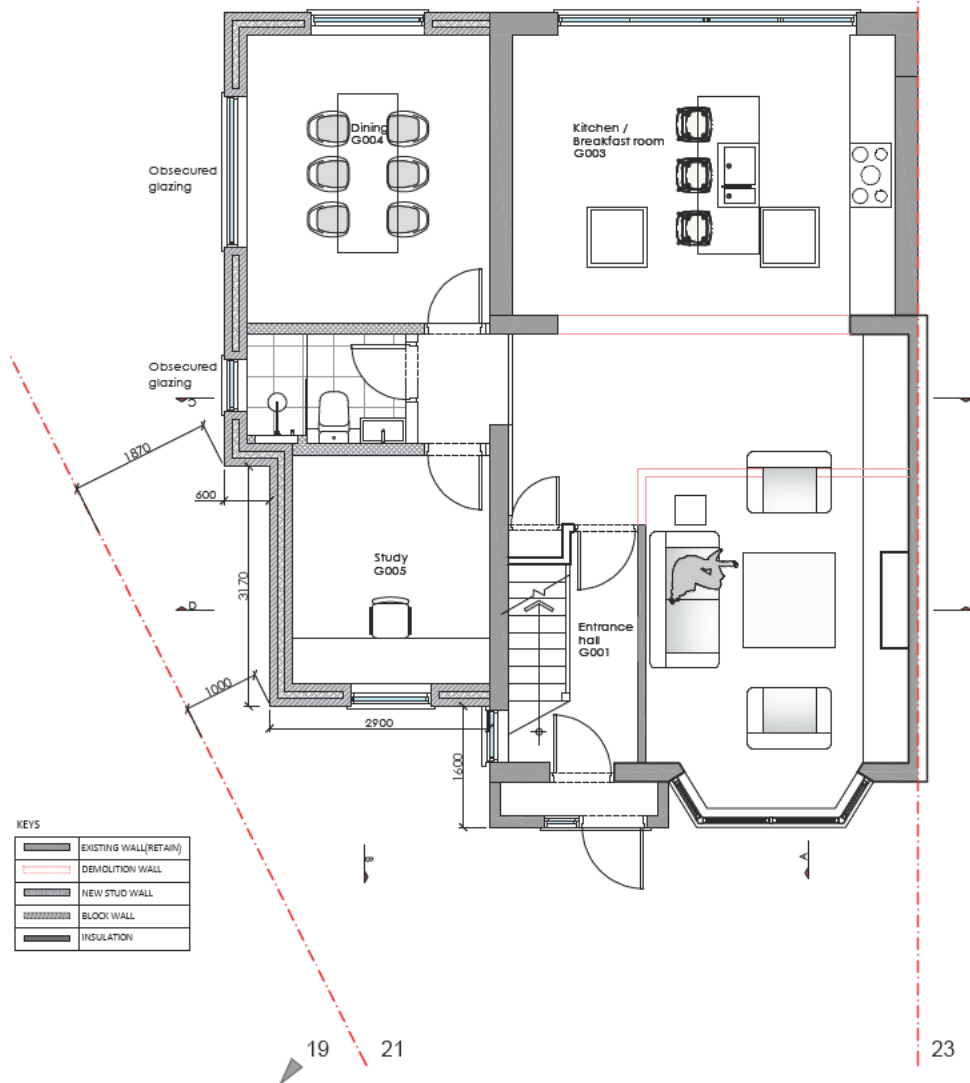


01 Proposed Ground Floor Plan
1:100@A3, 1:50@A1

Obscure glass window Non-openable below 1.7m from internal finishing level

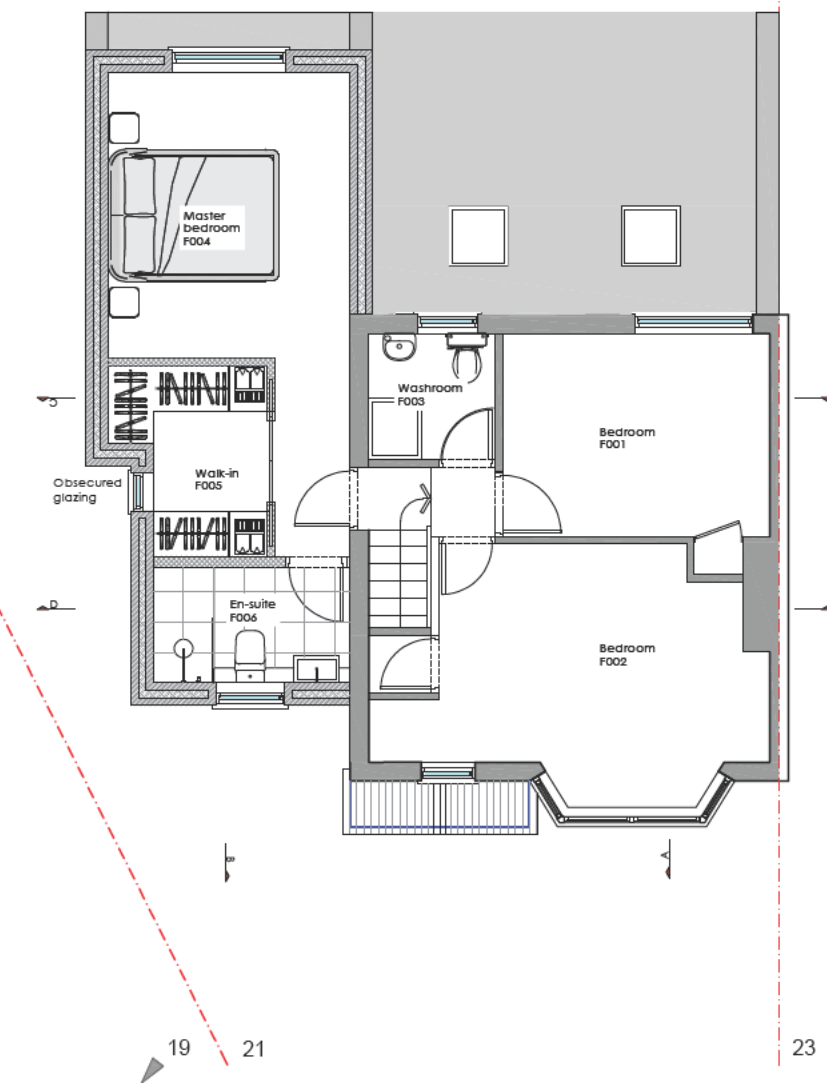

02 Proposed First Floor Plan
1:100@A3, 1:50@A1

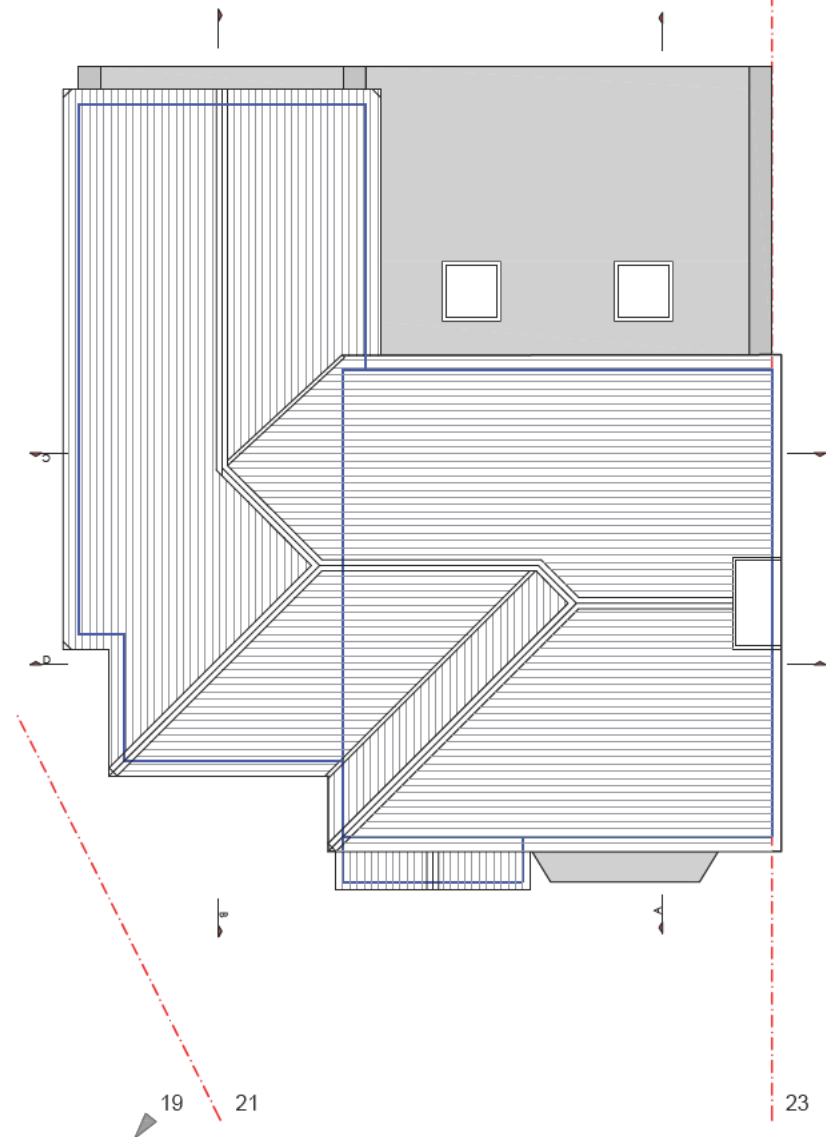

03 Proposed Roof Plan
1:100@A3, 1:50@A1

SCALE 1:100 2 1 0 2 5 (M)

All dimensions are in millimetres unless noted otherwise.
All dimensions are to be checked on site and any discrepancies noted in writing to the Architect immediately.
All rights reserved. All drawings and written material appearing herein constitute original and unpublished work of the Architect and may not be duplicated, used or disclosed without written consent of the Architect.

FOR
PLANNING

21 Lea Crescent, Ruislip, HA4 6PN
THE SEMI-DETACHED HOUSE PART SINGLE PART DOUBLE SIDE
EXTENSION

02	08/04/24	For Planning	BN	By	Check
No.	Date	Issues and Revisions			

Project No : 240268
Description : Proposed Floor and Roof Plan
Scale : 1:100@ A3



DRAWING No.
268 A-111
REVISION
00

architecture
info@leaparchitecture.com