




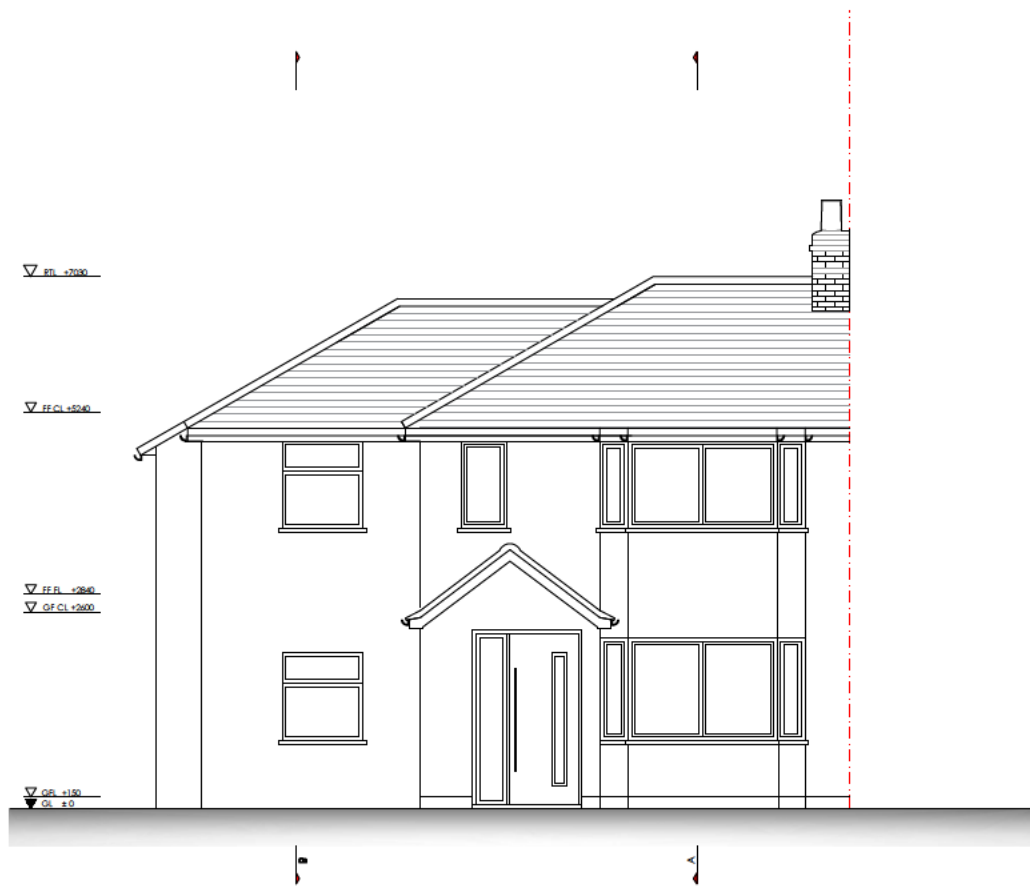


01 Proposed Front Elevation
1:100@A3, 1:50@A1

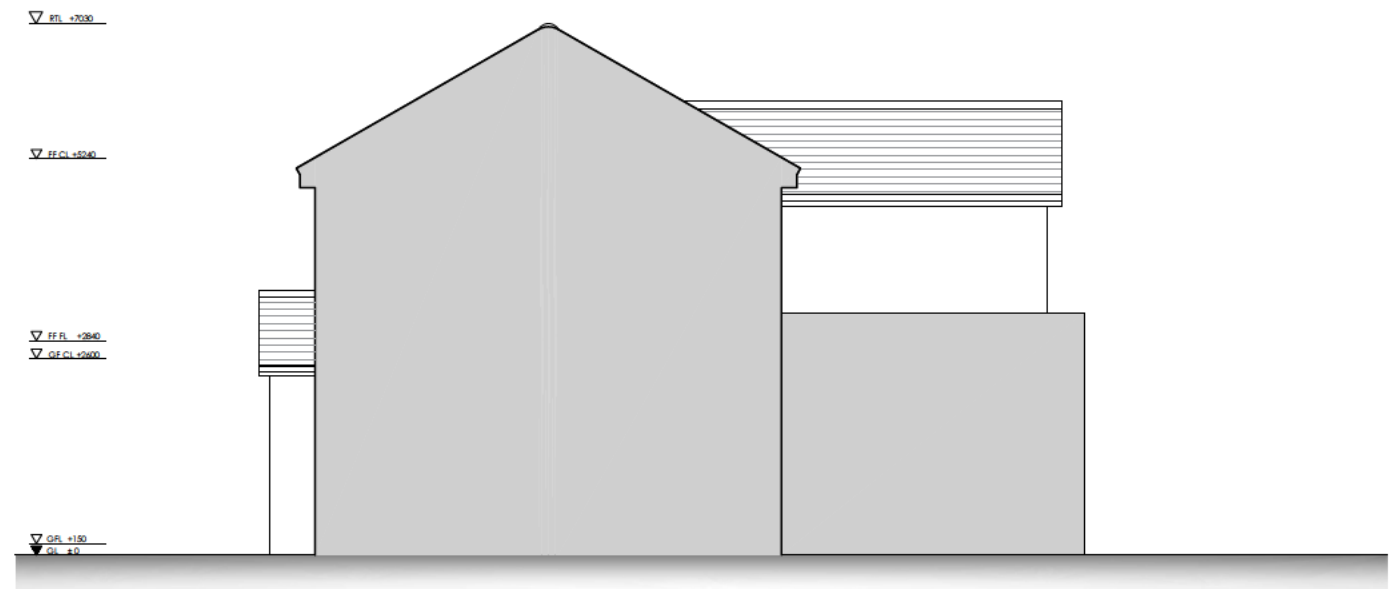

02 Proposed Side Elevation (North)
1:100@A3, 1:50@A1

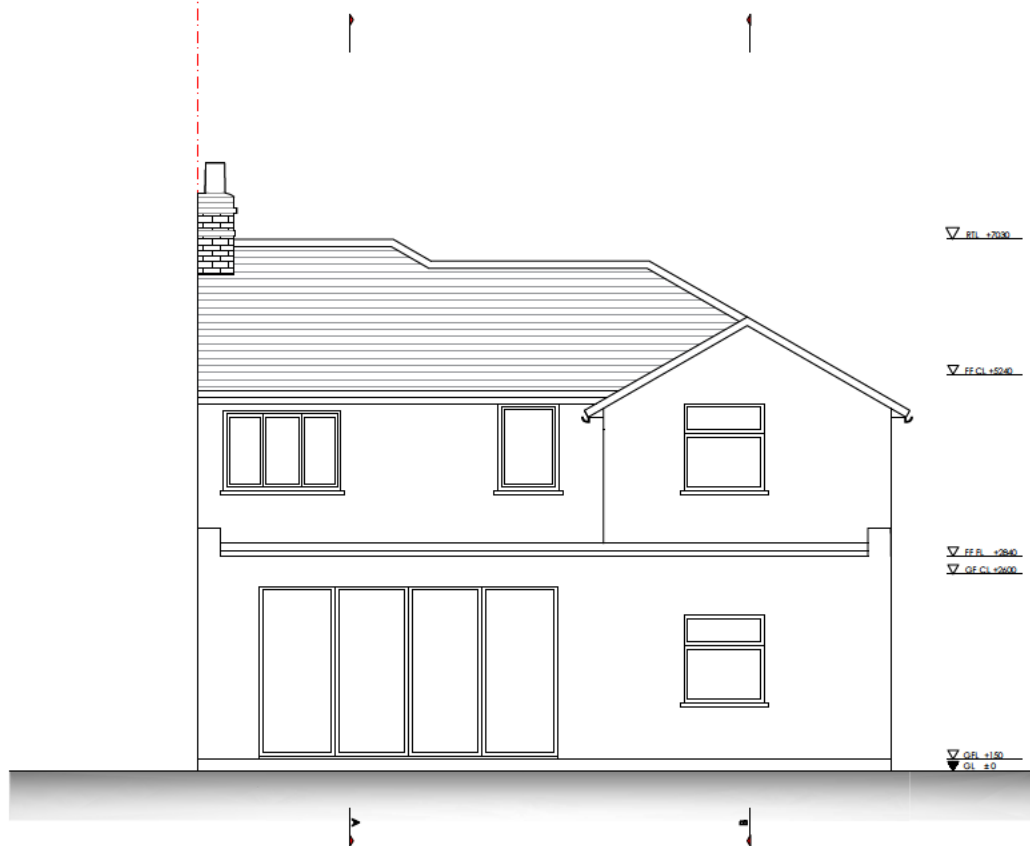

03 Proposed Rear Elevation
1:100@A3, 1:50@A1

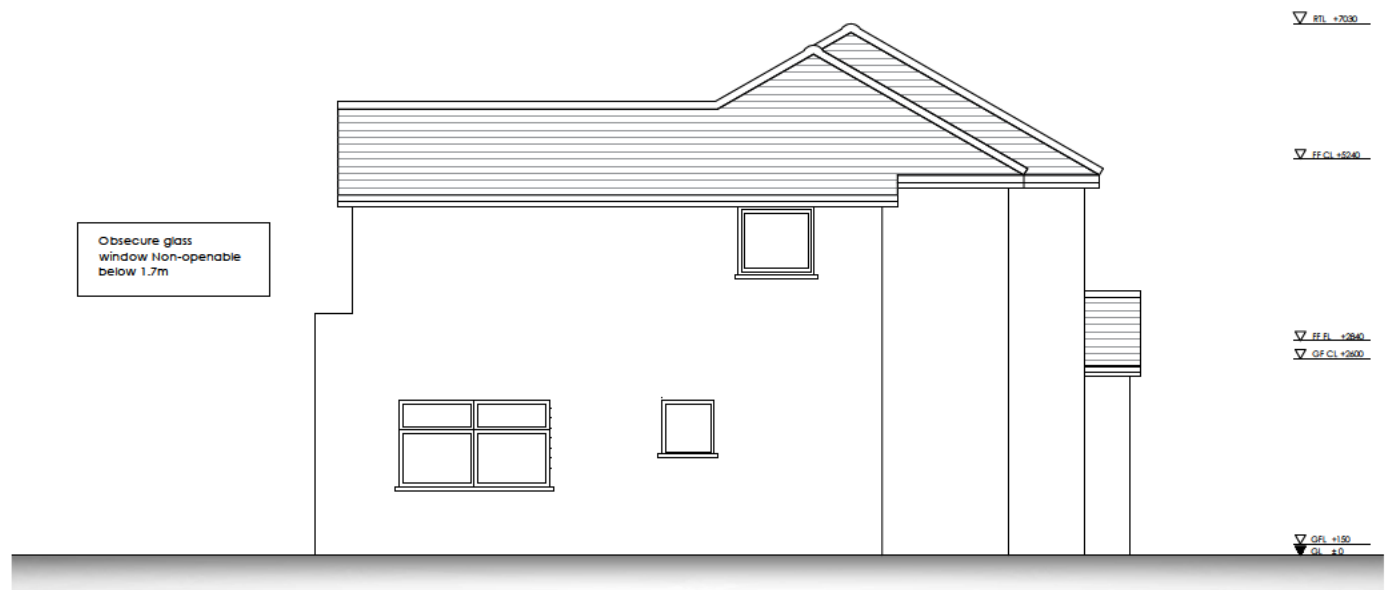

04 Proposed Side Elevation (South)
1:100@A3, 1:50@A1

SCALE 1:100 (M)

All dimensions are in millimetres unless noted otherwise.
All dimensions are to be checked on site and any discrepancies noted in writing to the Architect immediately.
All rights reserved. All drawings and written material appearing herein constitute original and unpublished work of the Architect and may not be duplicated, used or disclosed without written consent of the Architect.

FOR
PLANNING

21 Lea Crescent, Ruislip, HA4 6PN
THE SEMI-DETACHED HOUSE PART SINGLE PART DOUBLE SIDE
EXTENSION

No.	Date	Issues and Revisions	By	Check
00	08/03/24	For Planning		

Project No : 240268
Description : Proposed Elevations
Scale : 1: 100@ A3



DRAWING No.
268 A-211
REVISION
00

architecture
info@benjaminarchitecture.com