






proposed front elevation

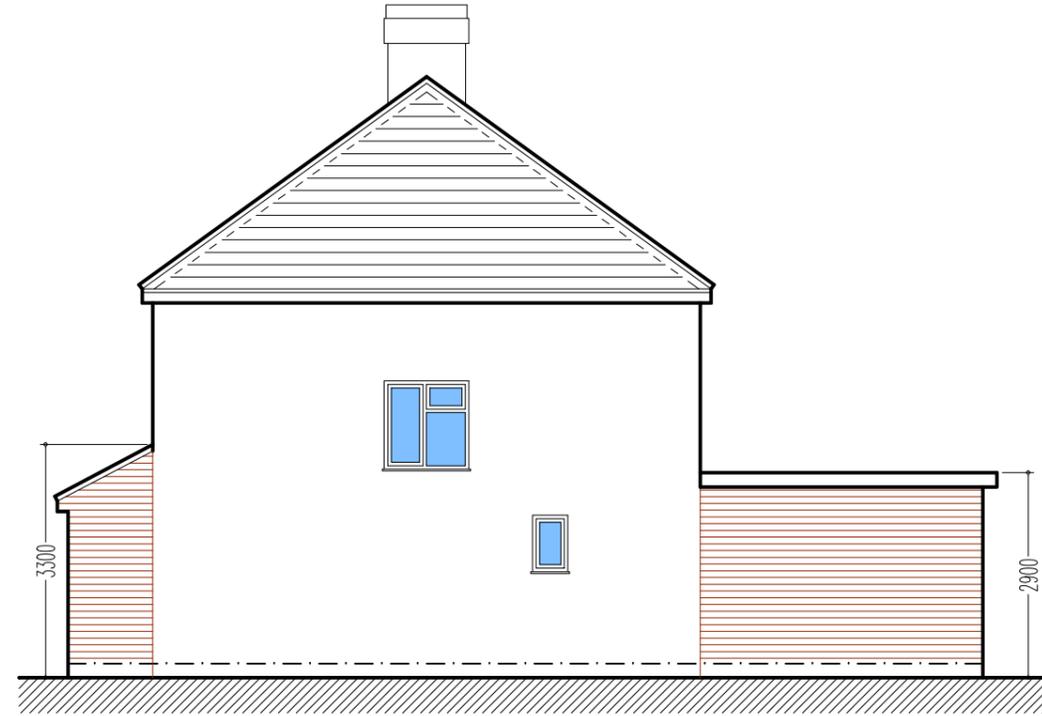


proposed side elevation

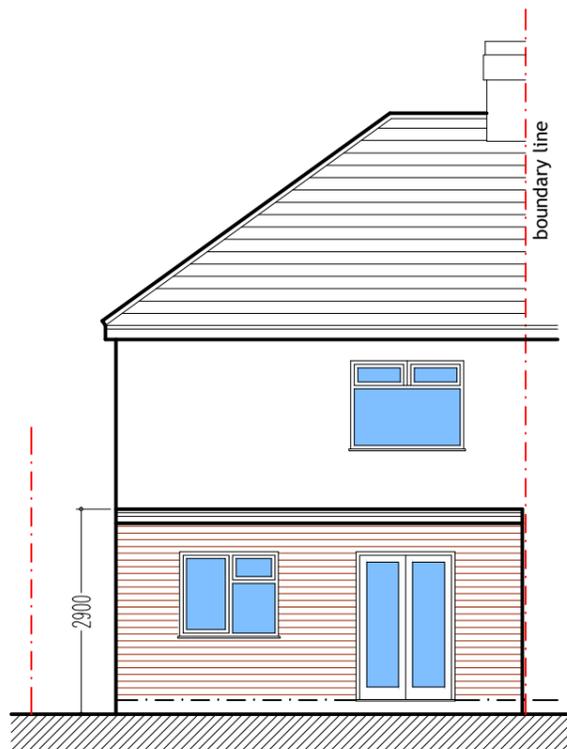

proposed rear elevation

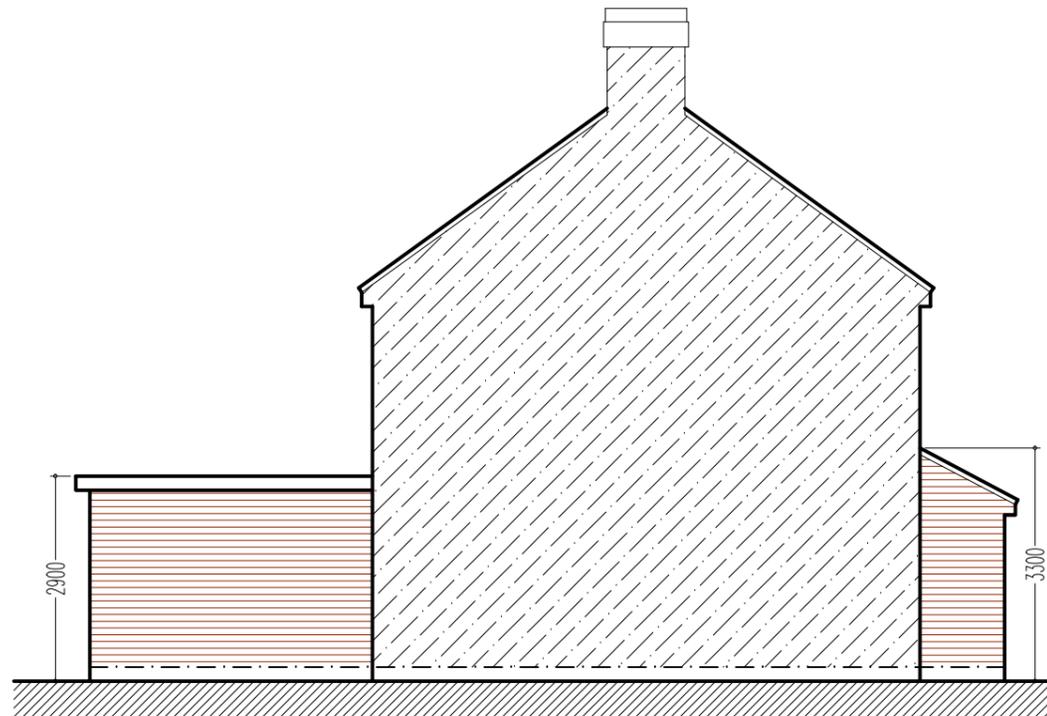

proposed side elevation

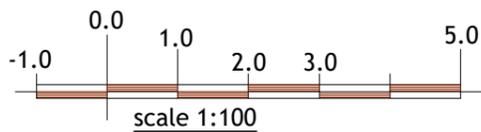

plan & build



PH: 07816611144

shamshadali@hotmail.co.uk

ADDRESS: 605 FIELD END ROAD, HA4 0RF

TITLE: PROPOSED ELEVATIONS

PROJECT: SINGLE STOREY REAR EXTENSION & FRONT PORCH

DATE 06/11/2025 DWG NO. 03/04

DRAWN BY MHT SCALE 1:100

A3