



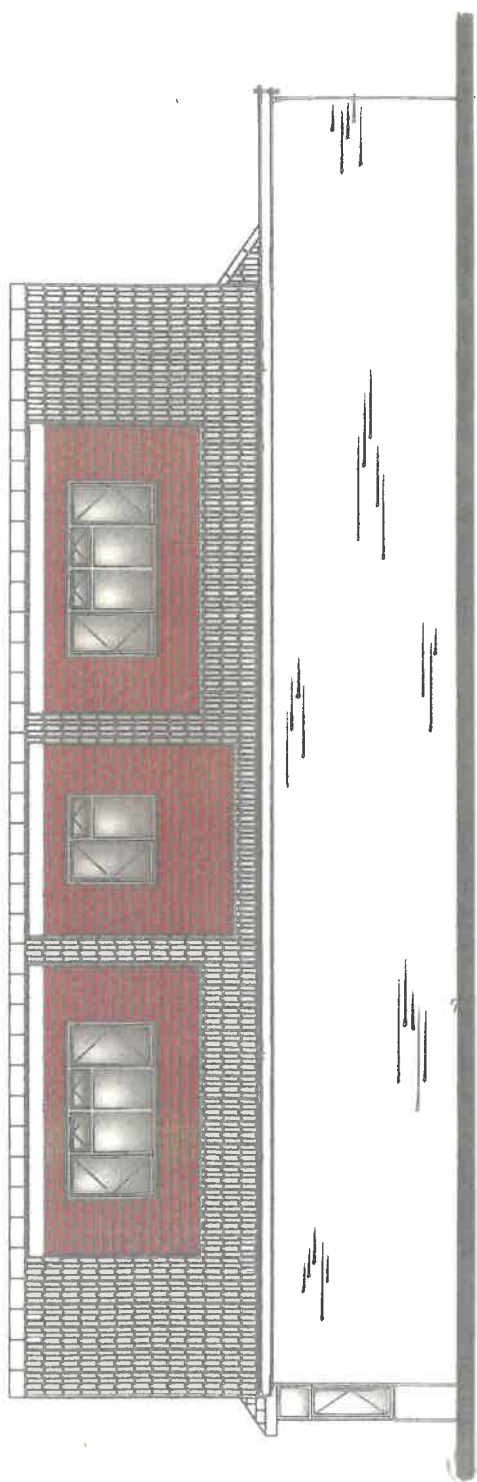

Proposed Rear Elevation

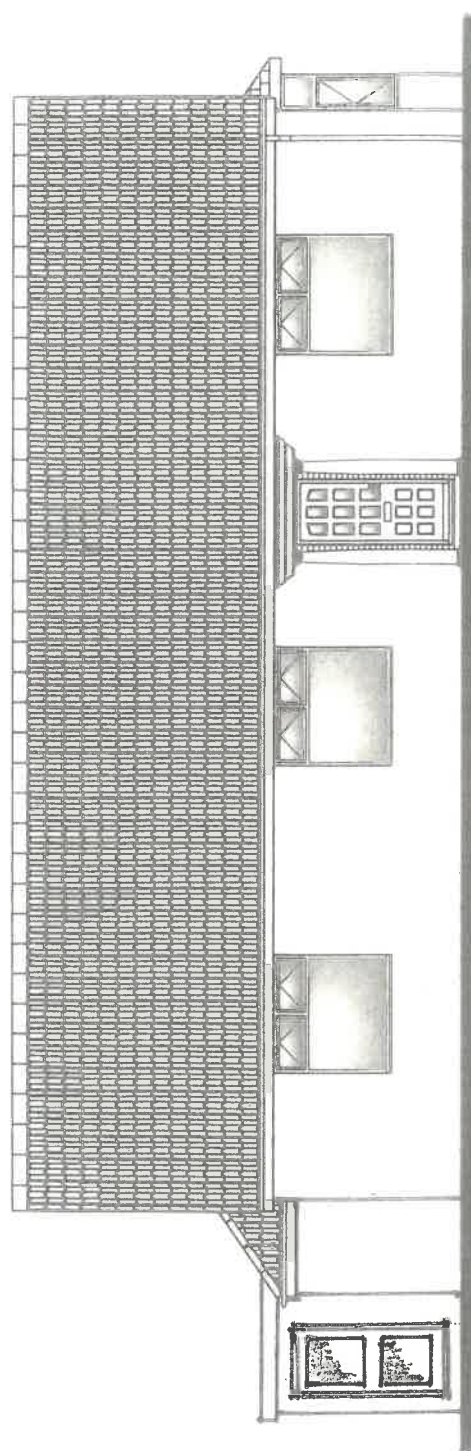

Proposed Front Elevation



Elevations – Proposed

SITE:

20 Pield Heath Road Hillingdon Middx UB8 3NG



PROPERTY SERVICES

Architectural Designers
& Surveyors
Newbury (01635) 864956

DRAWN:

AMF

SCALE:

1:100

DATE:

Apr 25

DRAWING No.

25/235/14