


Notes:

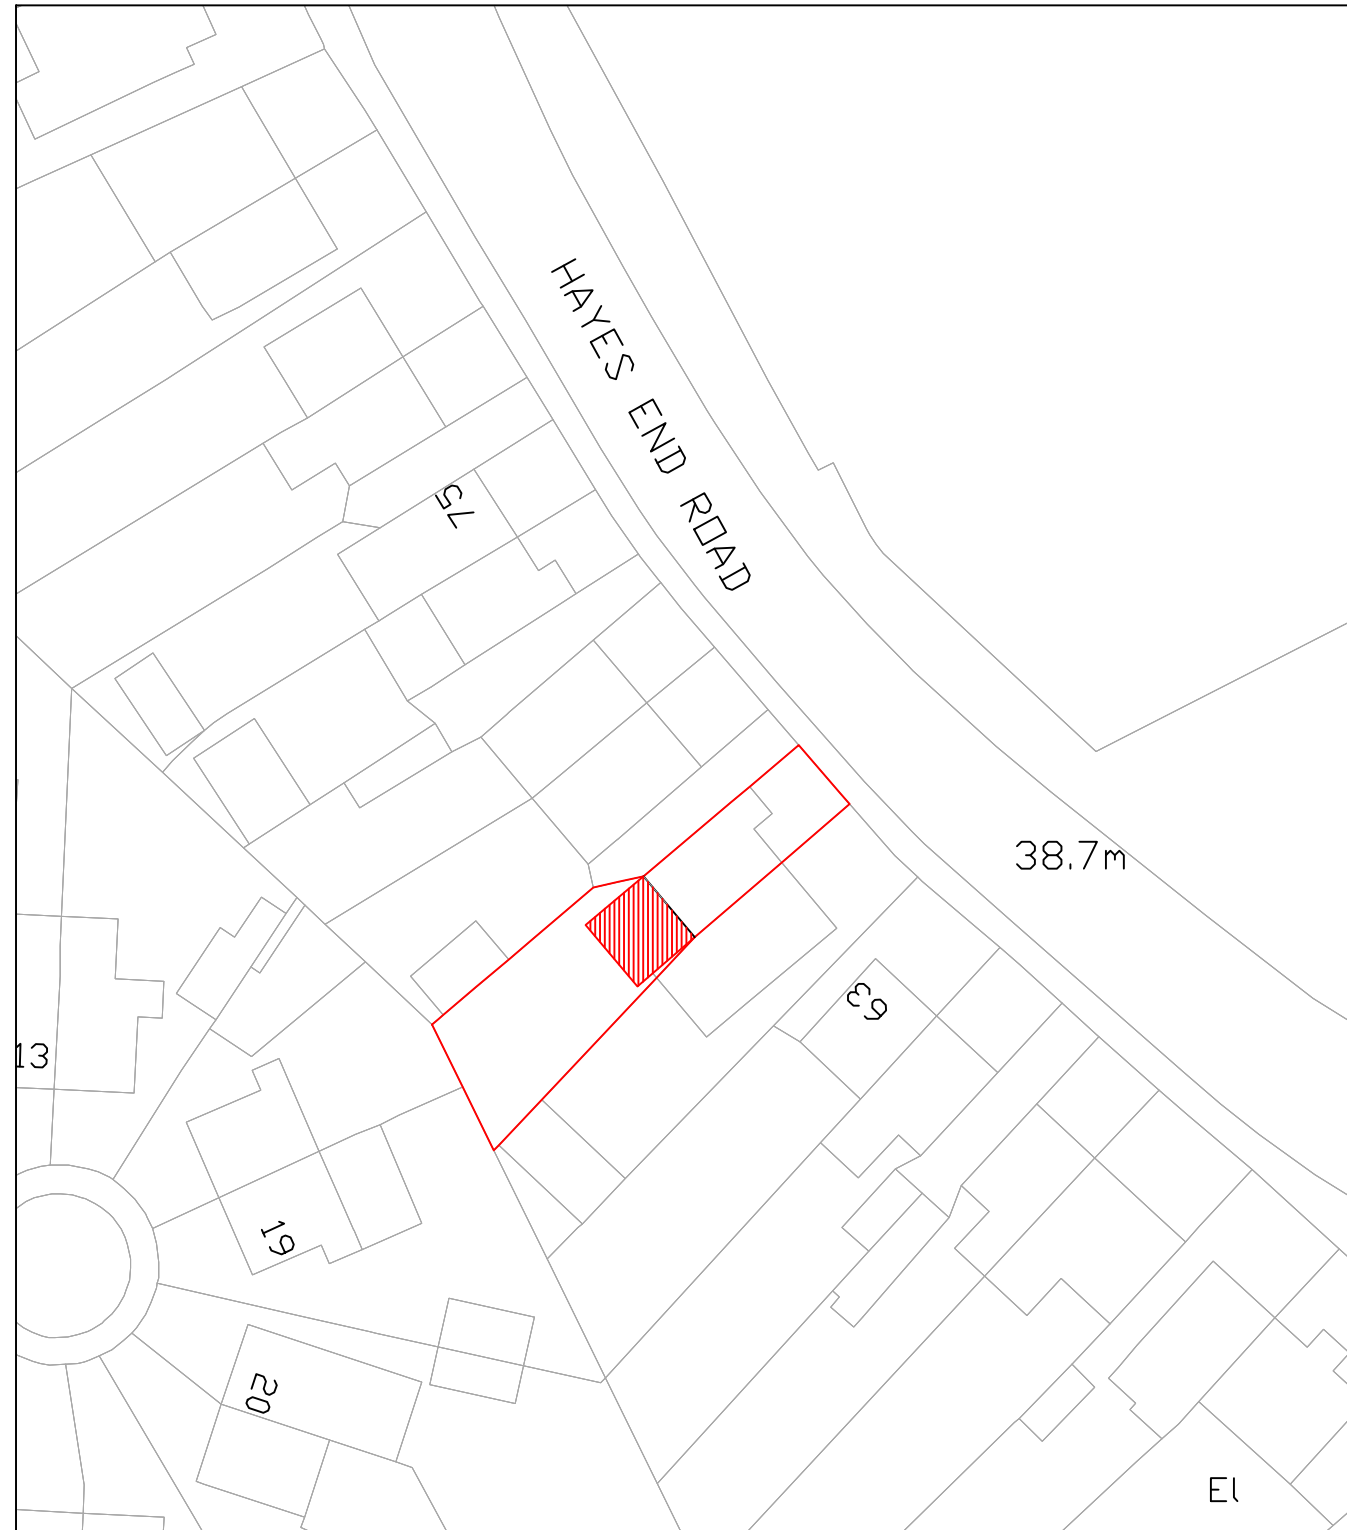

PROPOSED SITE PLAN
SCALE 1:500

Scale 1:500



| | | | |
|-------------------------------|--------------|-----|-------|
| REV: | DESCRIPTION: | BY: | DATE: |
| STATUS: For Planning Approval | | | |

IMS Design & Build
21 Colne Avenue
West Drayton
+44 7791 116 802
a_sahid@hotmail.com

CLIENT: Mrs G Dhillon

ARCHITECT: Mohammed Sahid

SITE: 67 Hayes End Road
Hayes, UB4 8EJ

TITLE: Proposed Site Plan

| | | | |
|--------------|--------------|-----------|----------|
| SCALE AT A3: | DATE: | DRAWN: | CHECKED: |
| 1:500 | 25/04/26 | MS | MS |
| PROJECT NO: | DRAWING NO: | REVISION: | |
| 1.54 | 67HER/GD/001 | A02 | |