




EXISTING FRONT ELEVATION  
SCALE 1:50

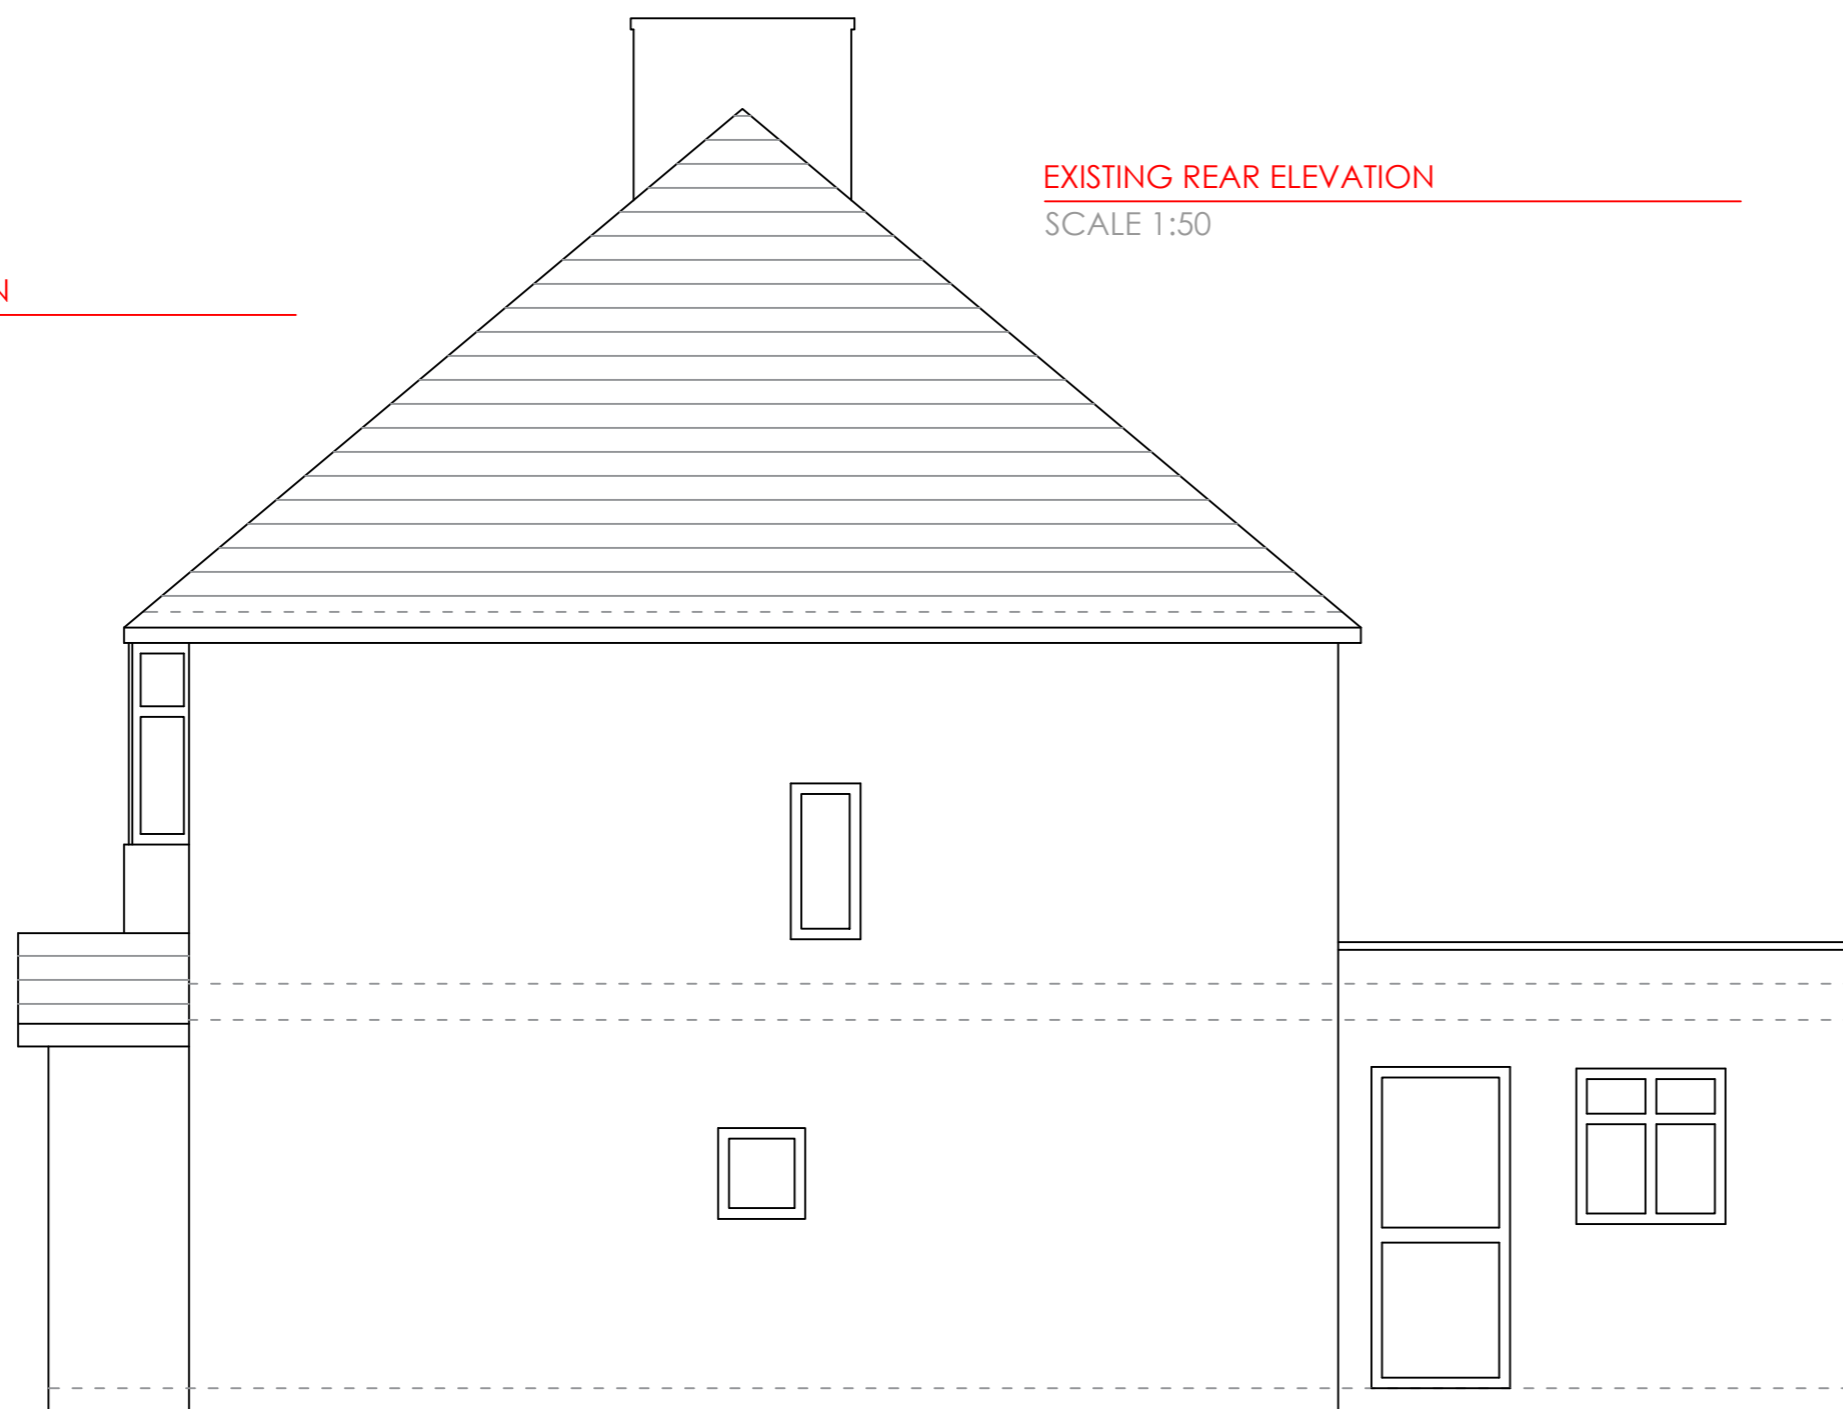

EXISTING REAR ELEVATION  
SCALE 1:50



EXISTING SIDE ELEVATION  
SCALE 1:50



REV:	DESCRIPTION:	BY:	DATE:
STATUS: For Planning Approval			

IMS Design & Build  
21 Colne Avenue  
West Drayton  
+44 7791 116 802  
a\_sahid@hotmail.com

CLIENT: Mrs G Dhillon

ARCHITECT: Mohammed Sahid

SITE: 67 Hayes End Road,  
Hayes, UB4 8EJ

TITLE: Existing Elevations

SCALE AT A2: 1:50	DATE: 19/04/26	DRAWN: MS	CHECKED: MS
PROJECT NO: 1.54	DRAWING NO: 67HER-GD-003	REVISION: A01	

Scale 1:50

