



EXISTING FRONT (EAST) ELEVATION




EXISTING REAR (WEST) ELEVATION




EXISTING SIDE (SOUTH) ELEVATION




EXISTING SIDE (NORTH) ELEVATION

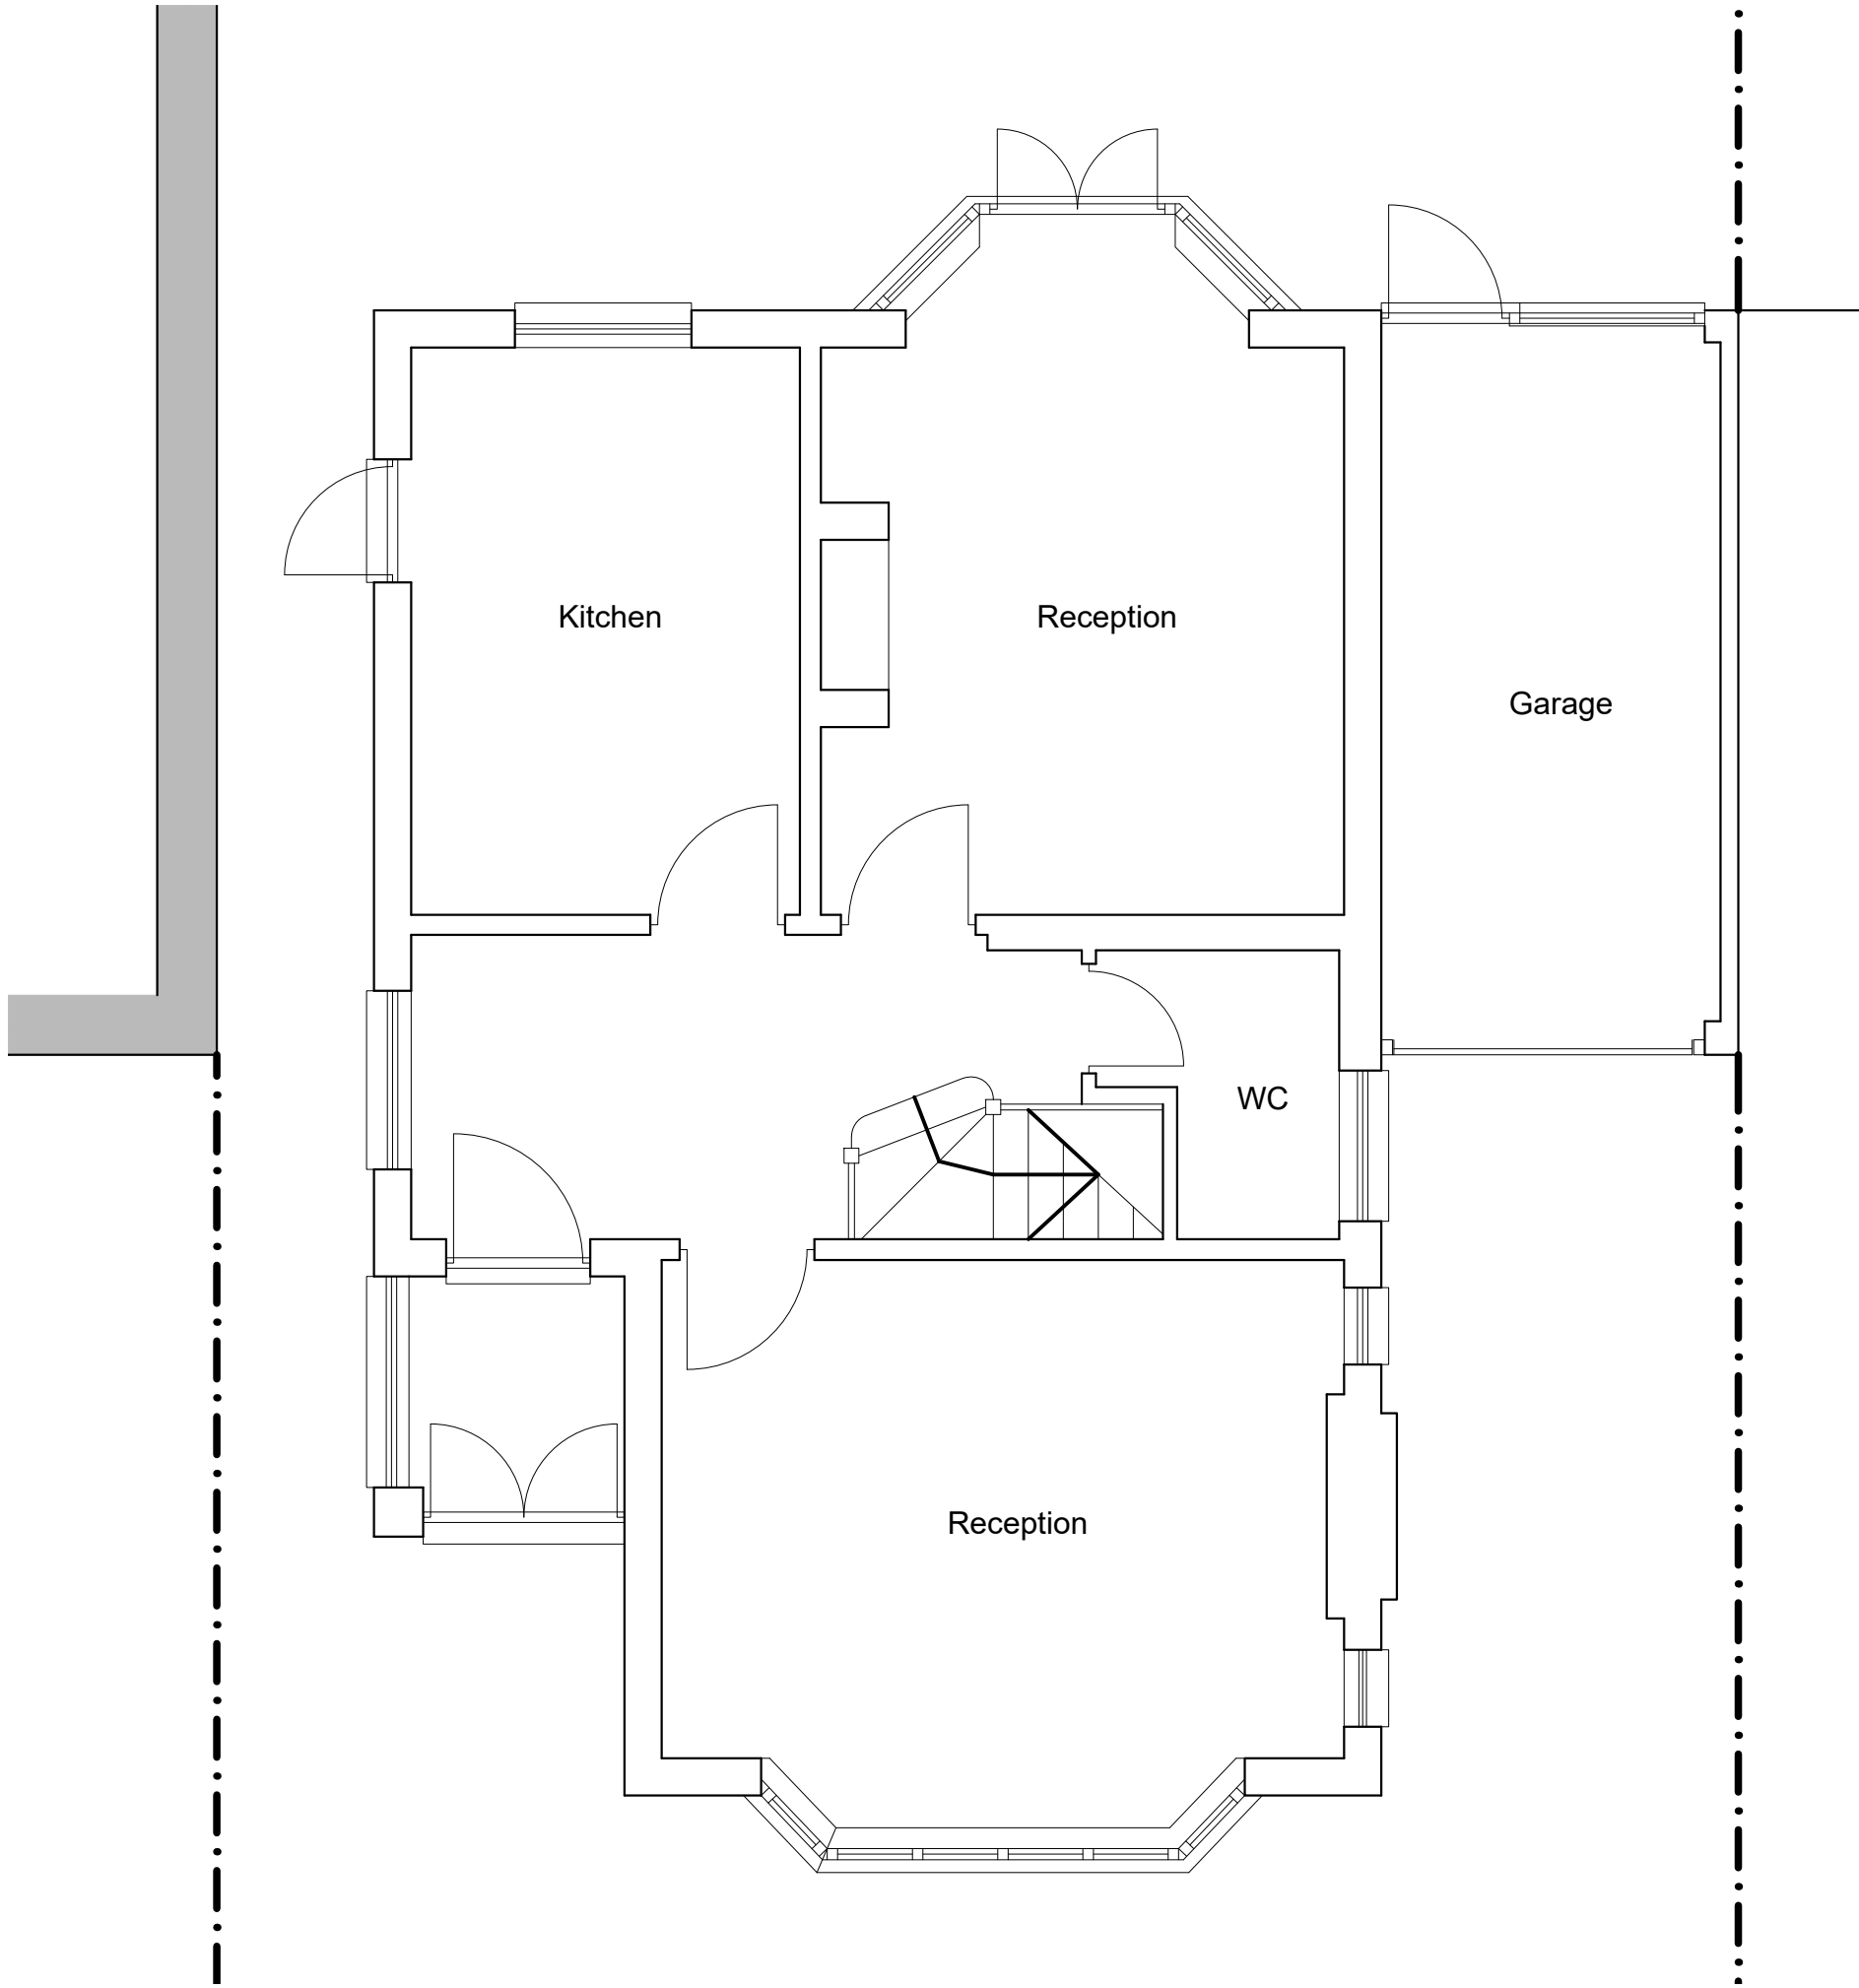

EXISTING GROUND FLOOR PLAN

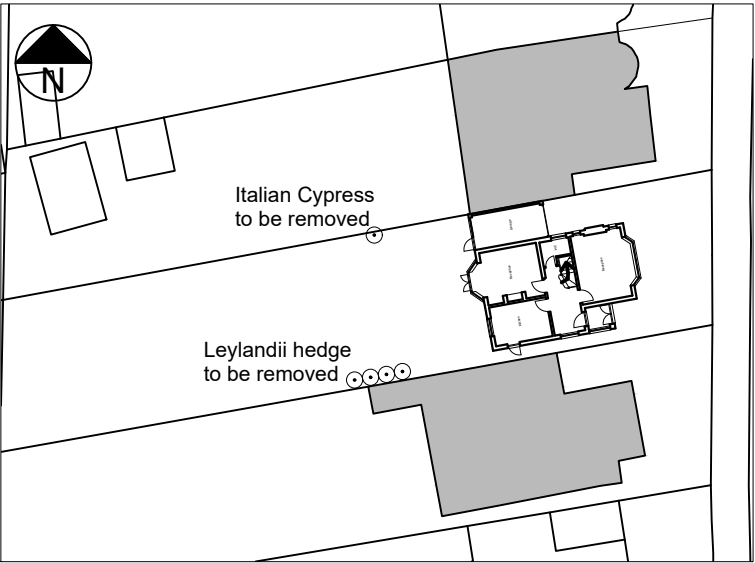

BLOCK PLAN (1:500)

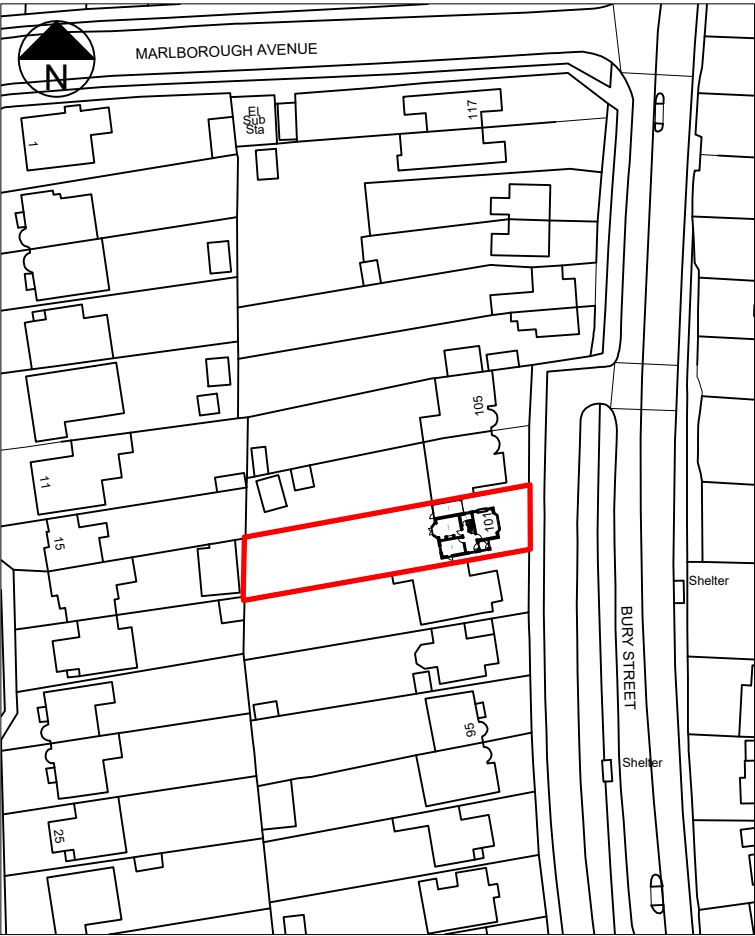

LOCATION PLAN (1:1250)

T R Harris Design & Surveying Services
559 Rayners lane, Pinner, Middlesex HA5 5HP
www.trharrisdesign.co.uk Tel: 020 8868 5048

PROJECT

101 Bury Street
RUISLIP
HA4 7TF


TITLE

Existing Plans & Elevations

SCALE	1:50 & 1:100 @ A2	DRAWING NO.
DATE	December 2022	22/101BS/01



SCALE BAR 1:50

 

SCALE BAR 1:100




PROPOSED FRONT (EAST) ELEVATION



PROPOSED REAR (WEST) ELEVATION




PROPOSED SIDE (SOUTH) ELEVATION

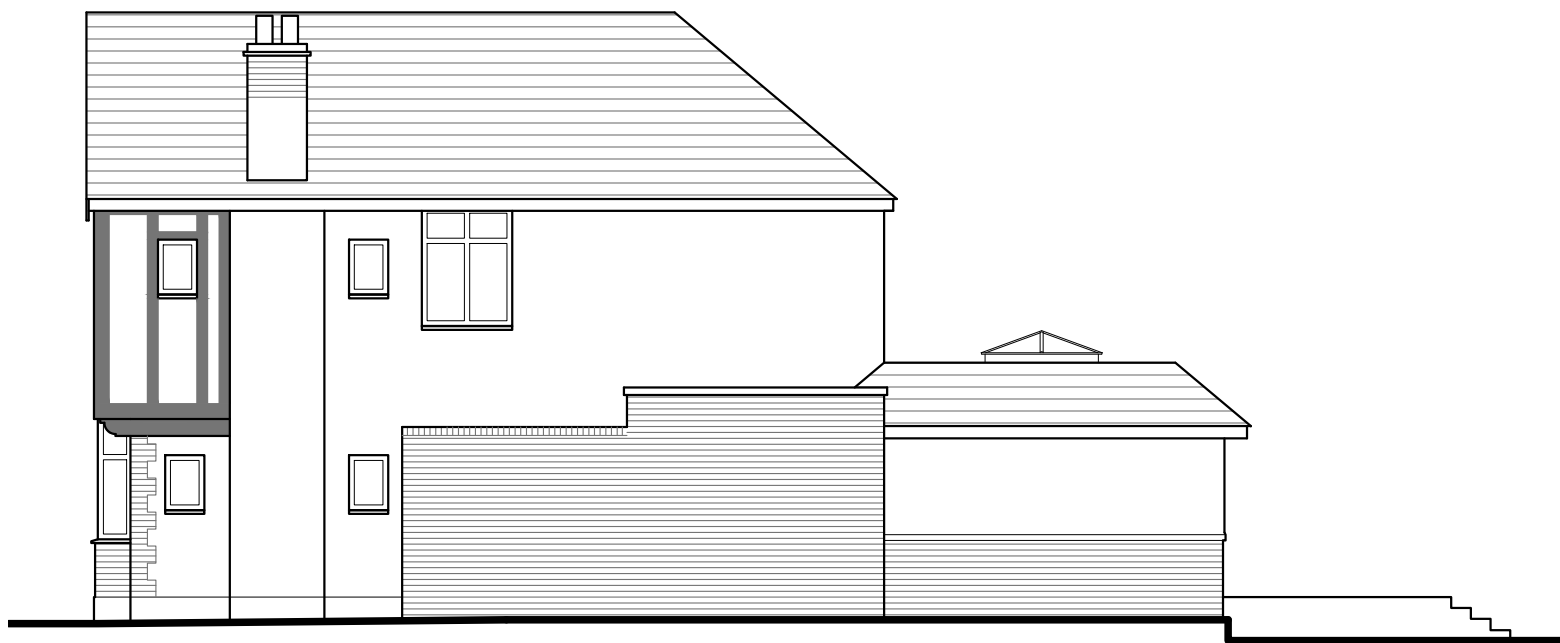


PROPOSED SIDE (NORTH) ELEVATION




SCALE BAR 1:50

 


SCALE BAR 1:100

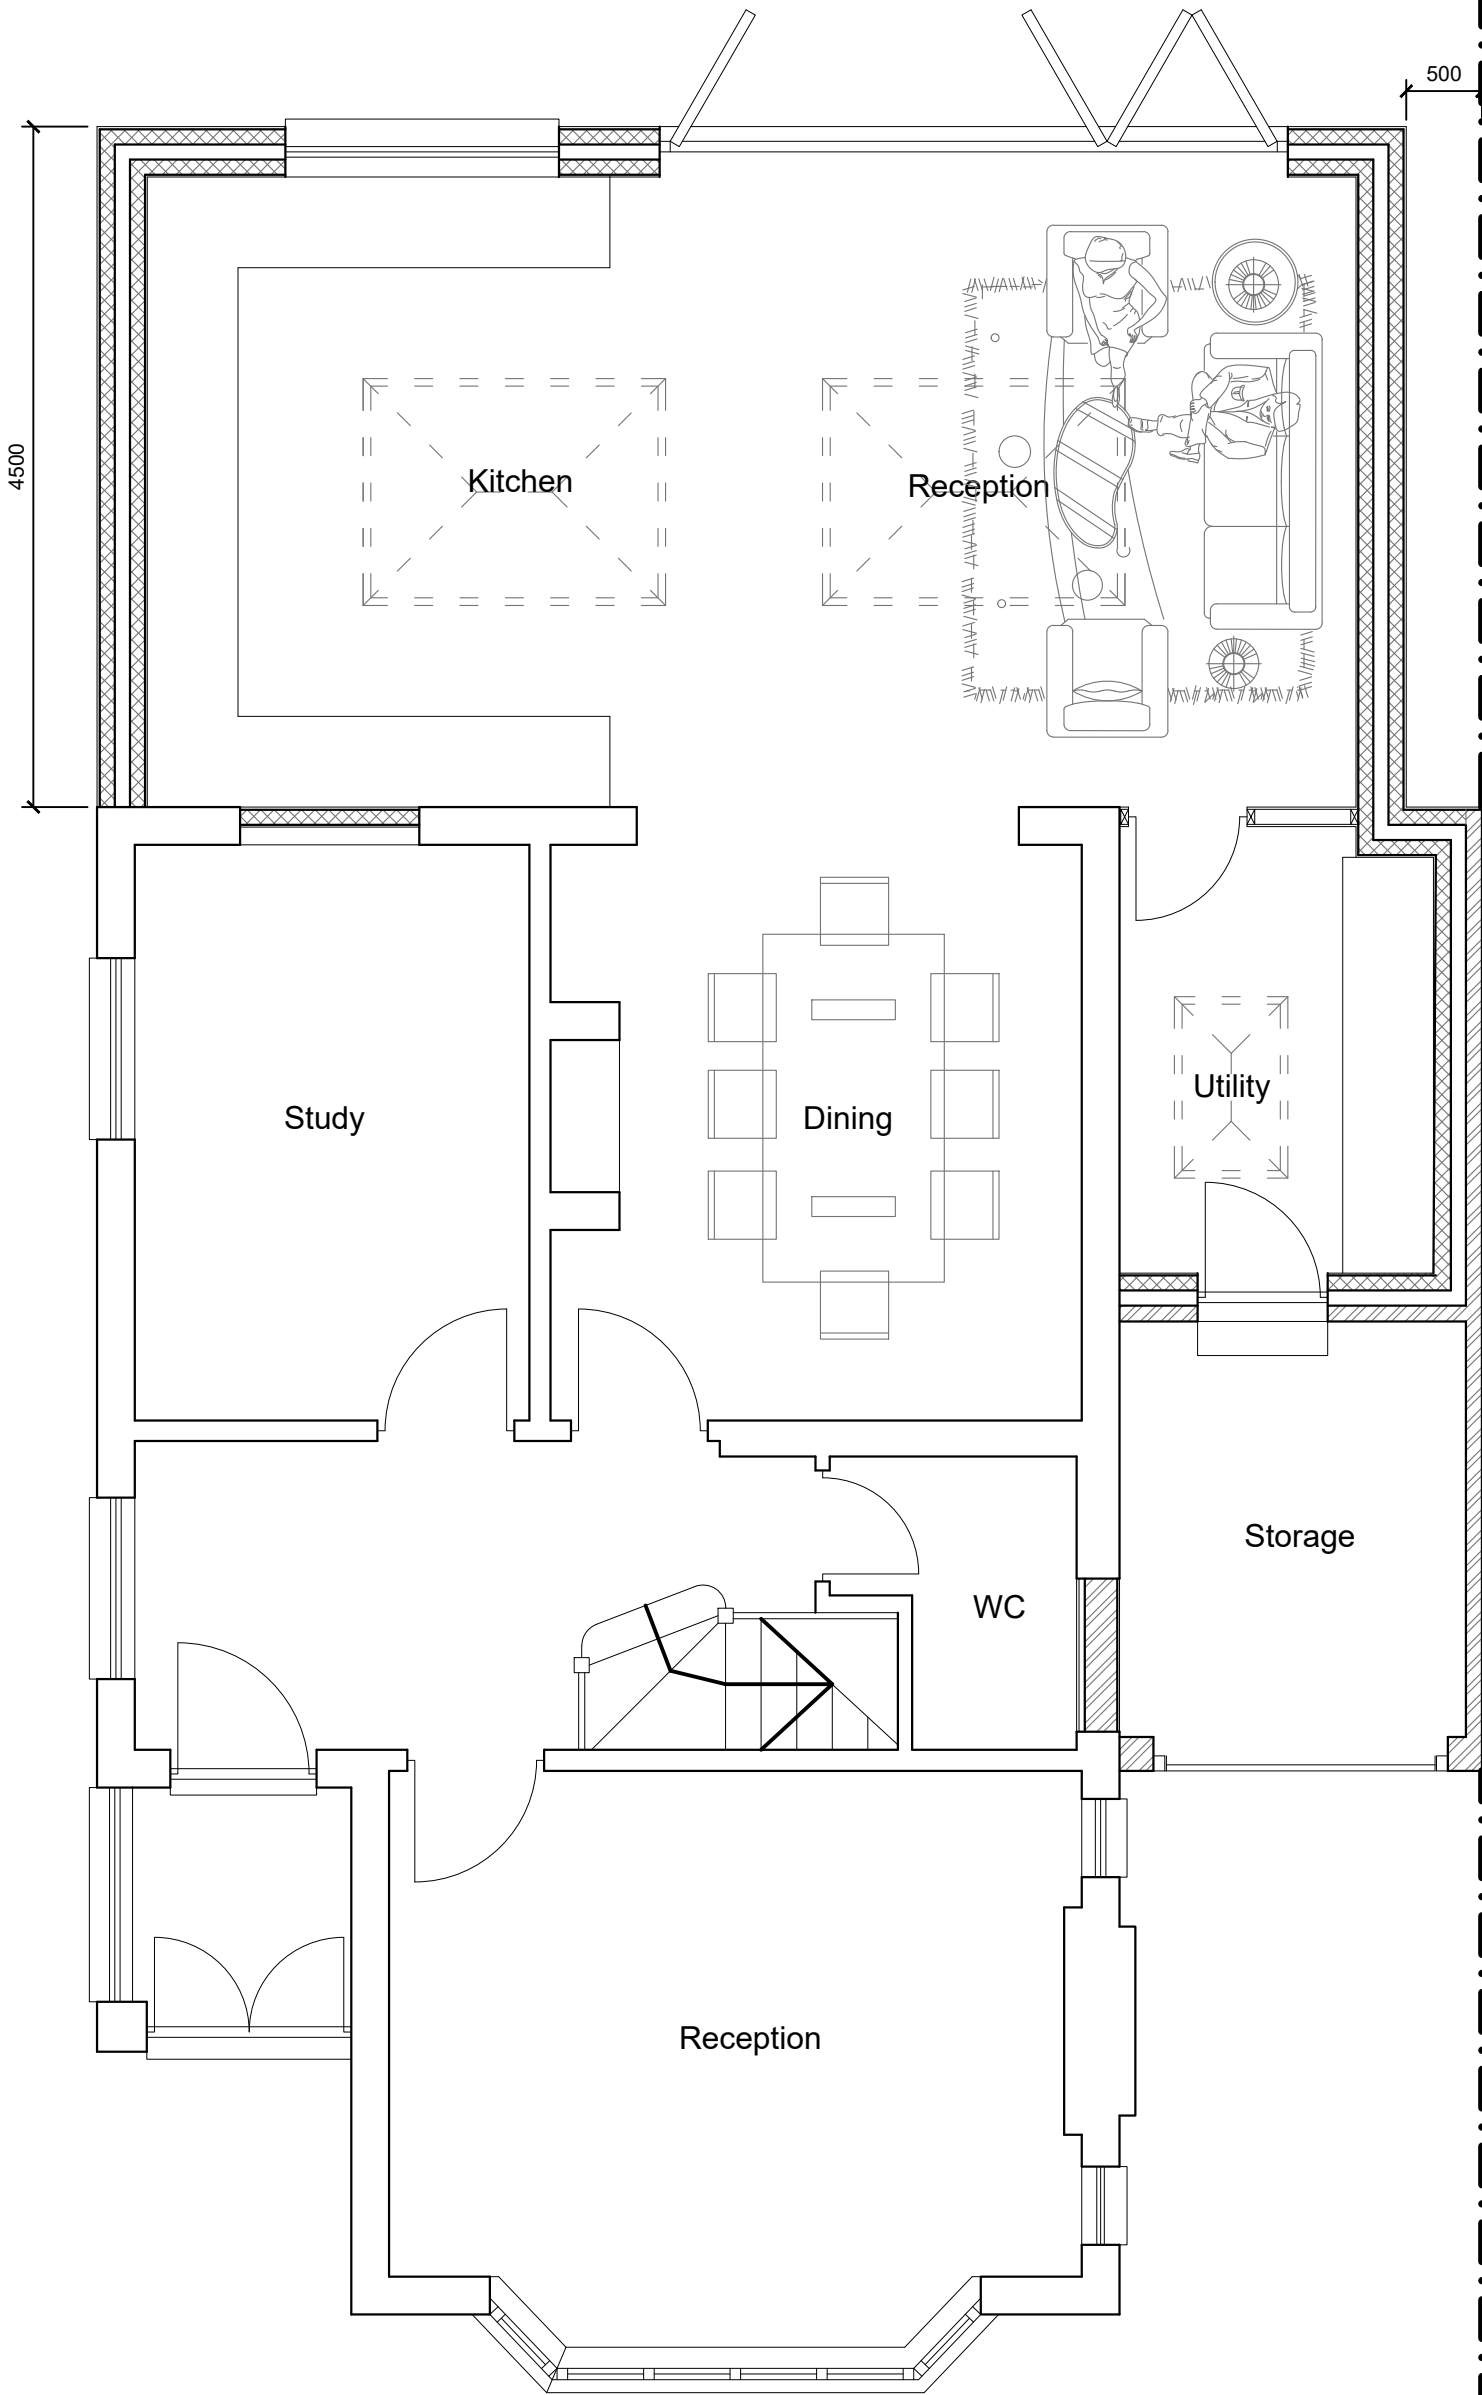

PROPOSED GROUND FLOOR PLAN

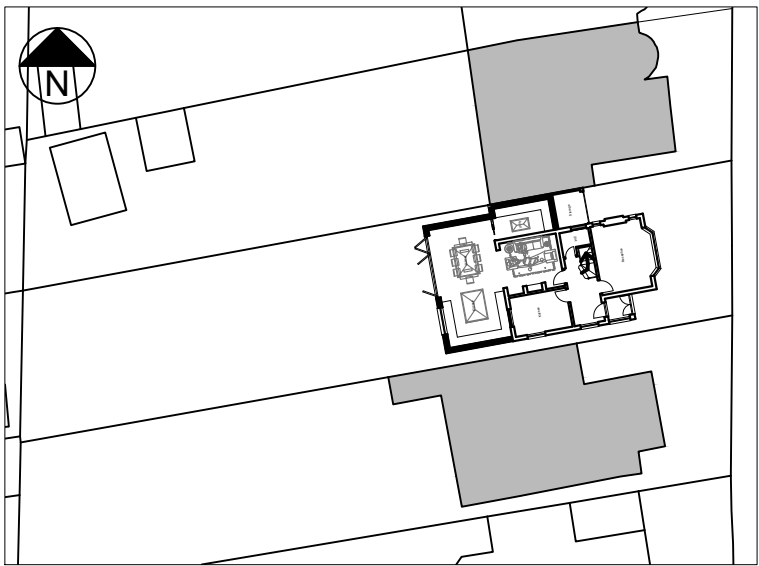

BLOCK PLAN (1:500)

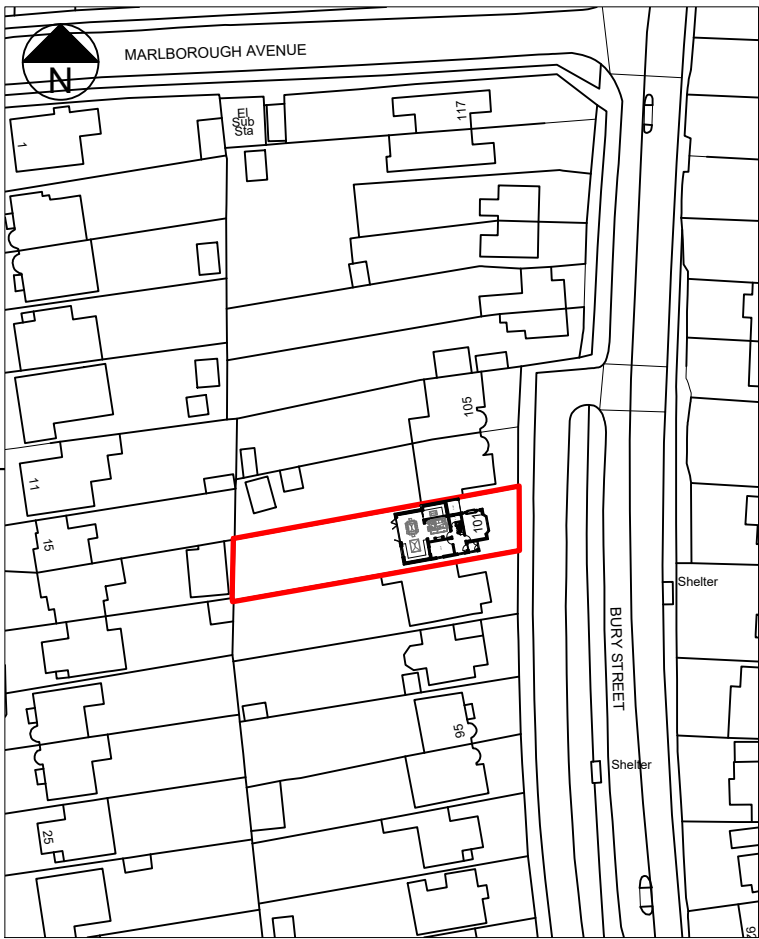

LOCATION PLAN (1:1250)

T R Harris Design & Surveying Services
559 Rayners lane, Pinner, Middlesex HA5 5HP
www.trharrisdesign.co.uk Tel: 020 8868 5048

PROJECT

101 Bury Street
RUISLIP
HA4 7TF

TITLE

Existing Plans & Elevations

SCALE	1:50 & 1:100 @ A2	DRAWING NO.
DATE	December 2022	22/101BS/02