






04 EXG GROUND FLOOR PLAN
Scale: 1:100

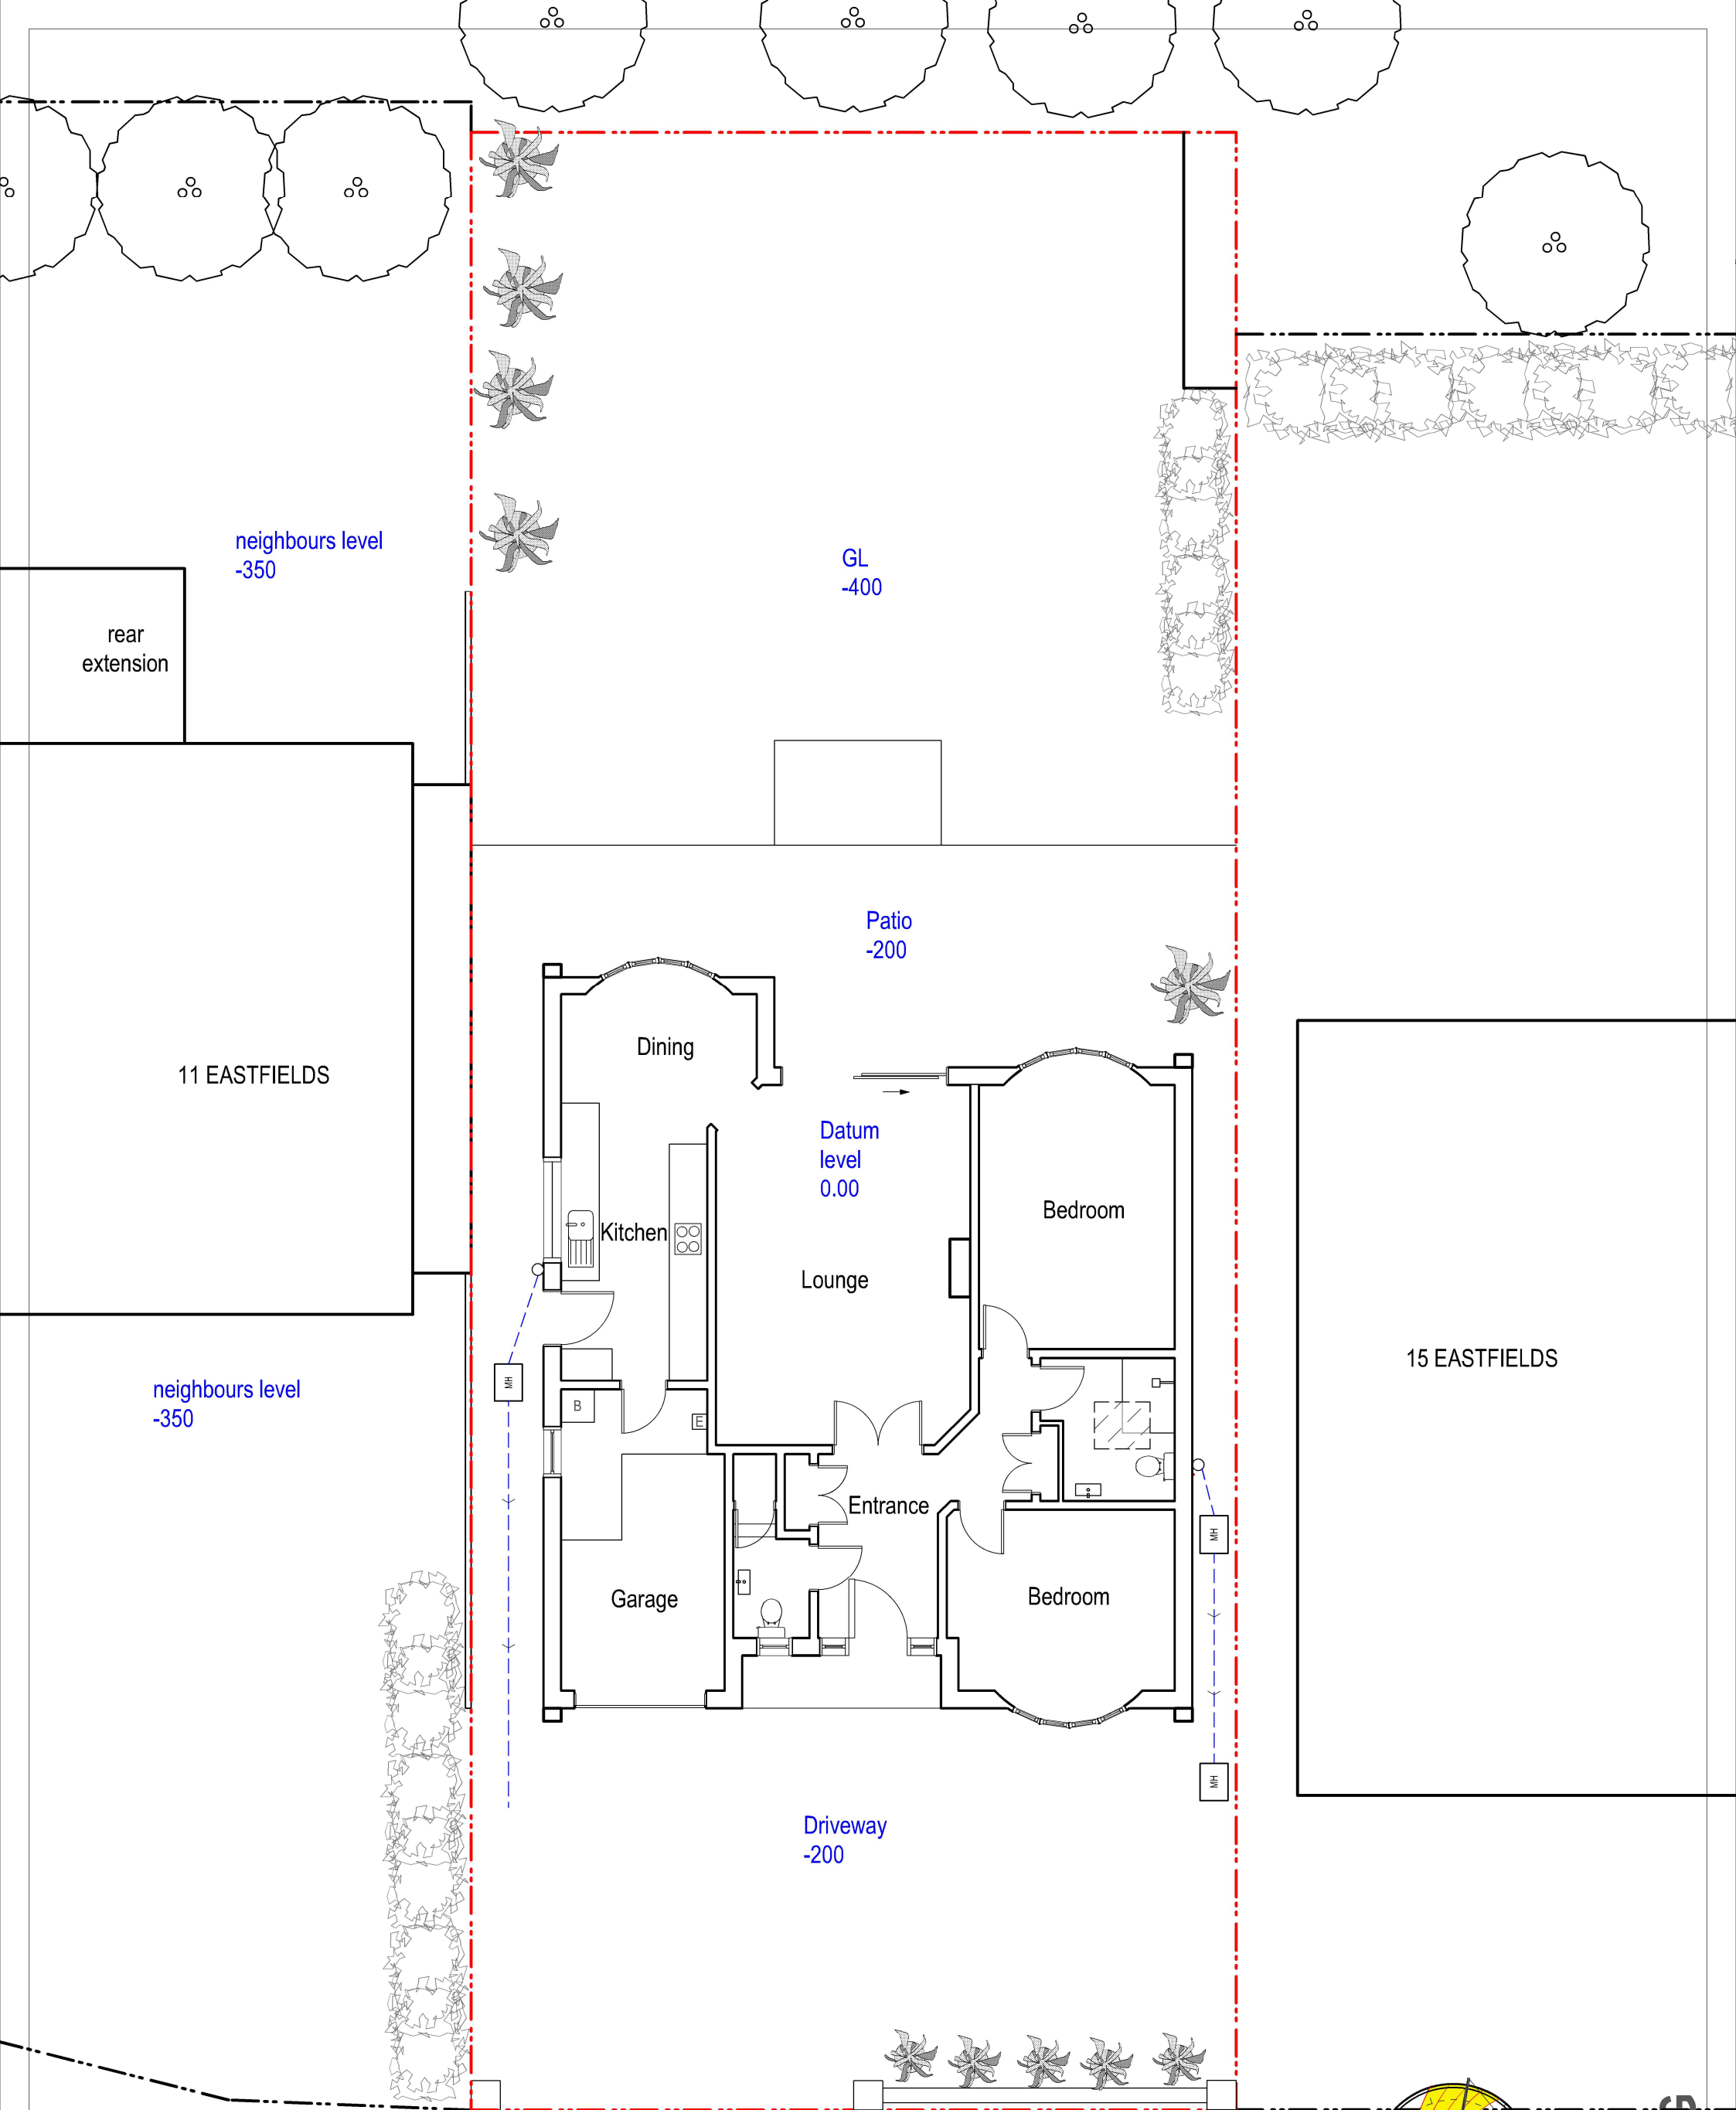

tel : 0796 222 3141
email : sandeep@sskarchitects.co.uk

 

scale - 1 : 100 @ A3

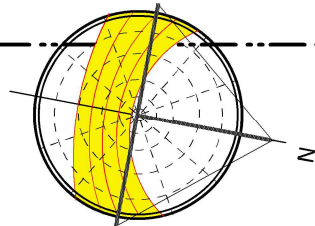

EXISTING

Purpose - Permitted development application

© SSK architects owns the copyright of this drawing which must not be reproduced in whole or part without the written permission.	PROJECT: 13 Eastfields, Pinner HA5 2SR	DATE: 15/01/2024
	DWG NO: EXG GF	REVISION: 04