





FRONT ELEVATION

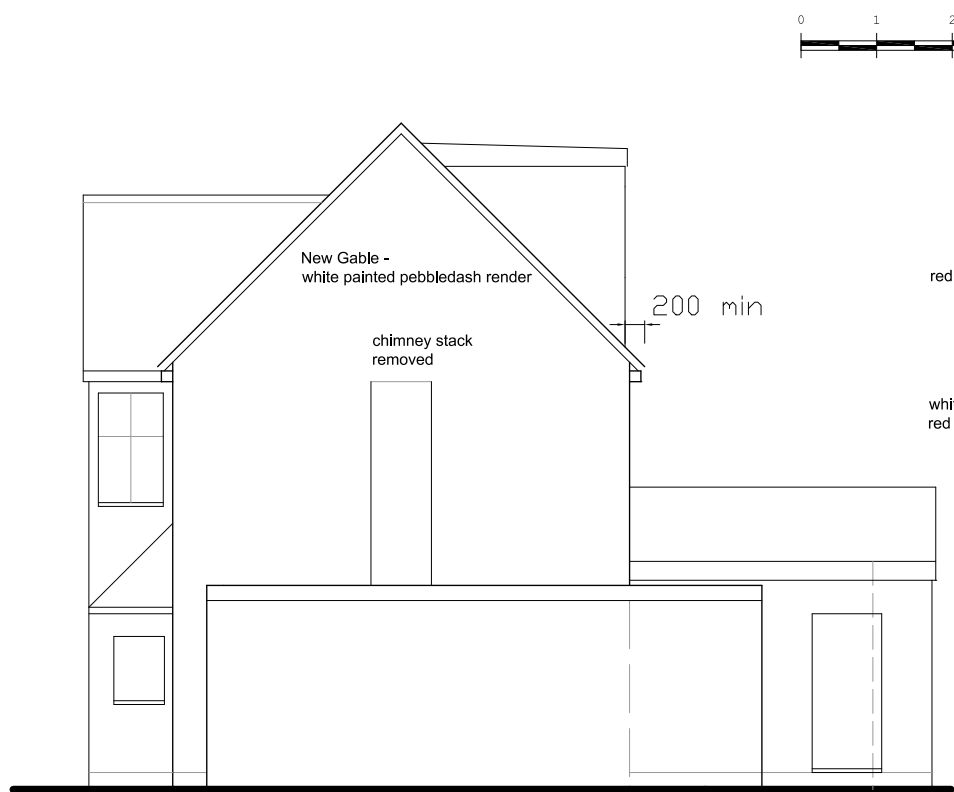


SIDE ELEVATION 1




REAR ELEVATION

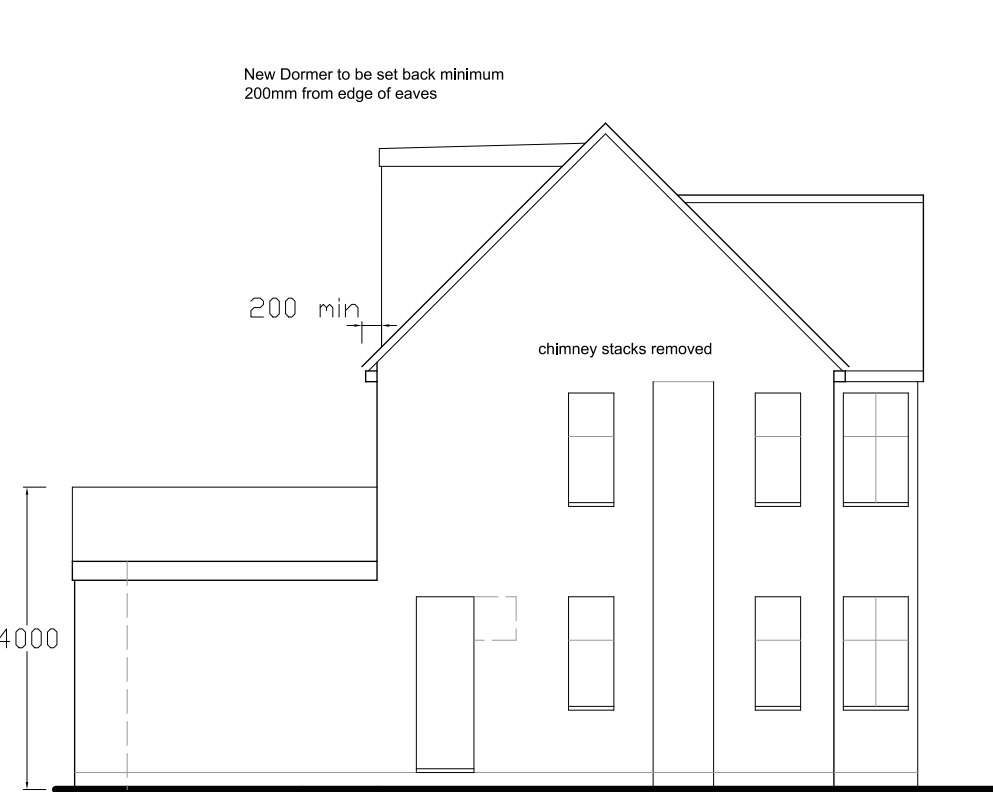


SIDE ELEVATION 2

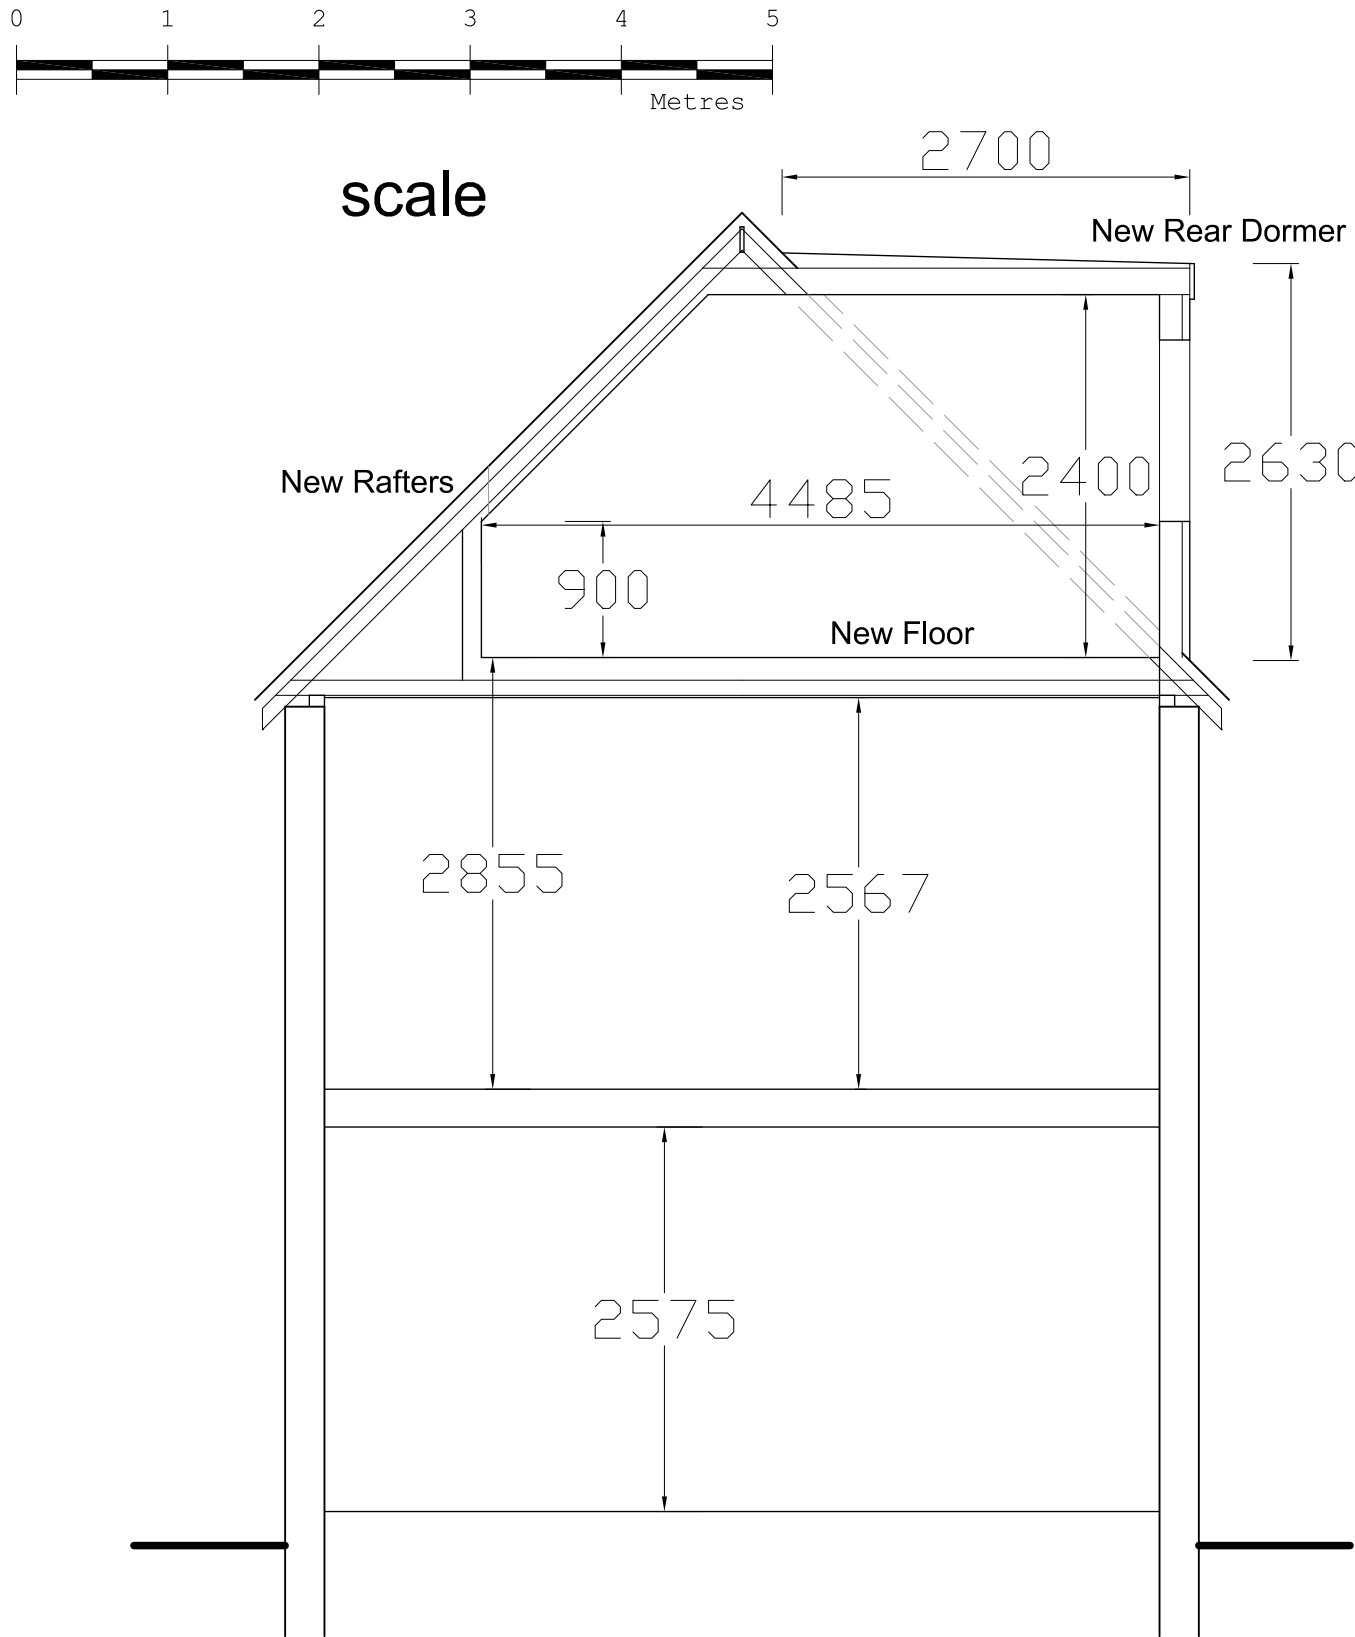


SECTION

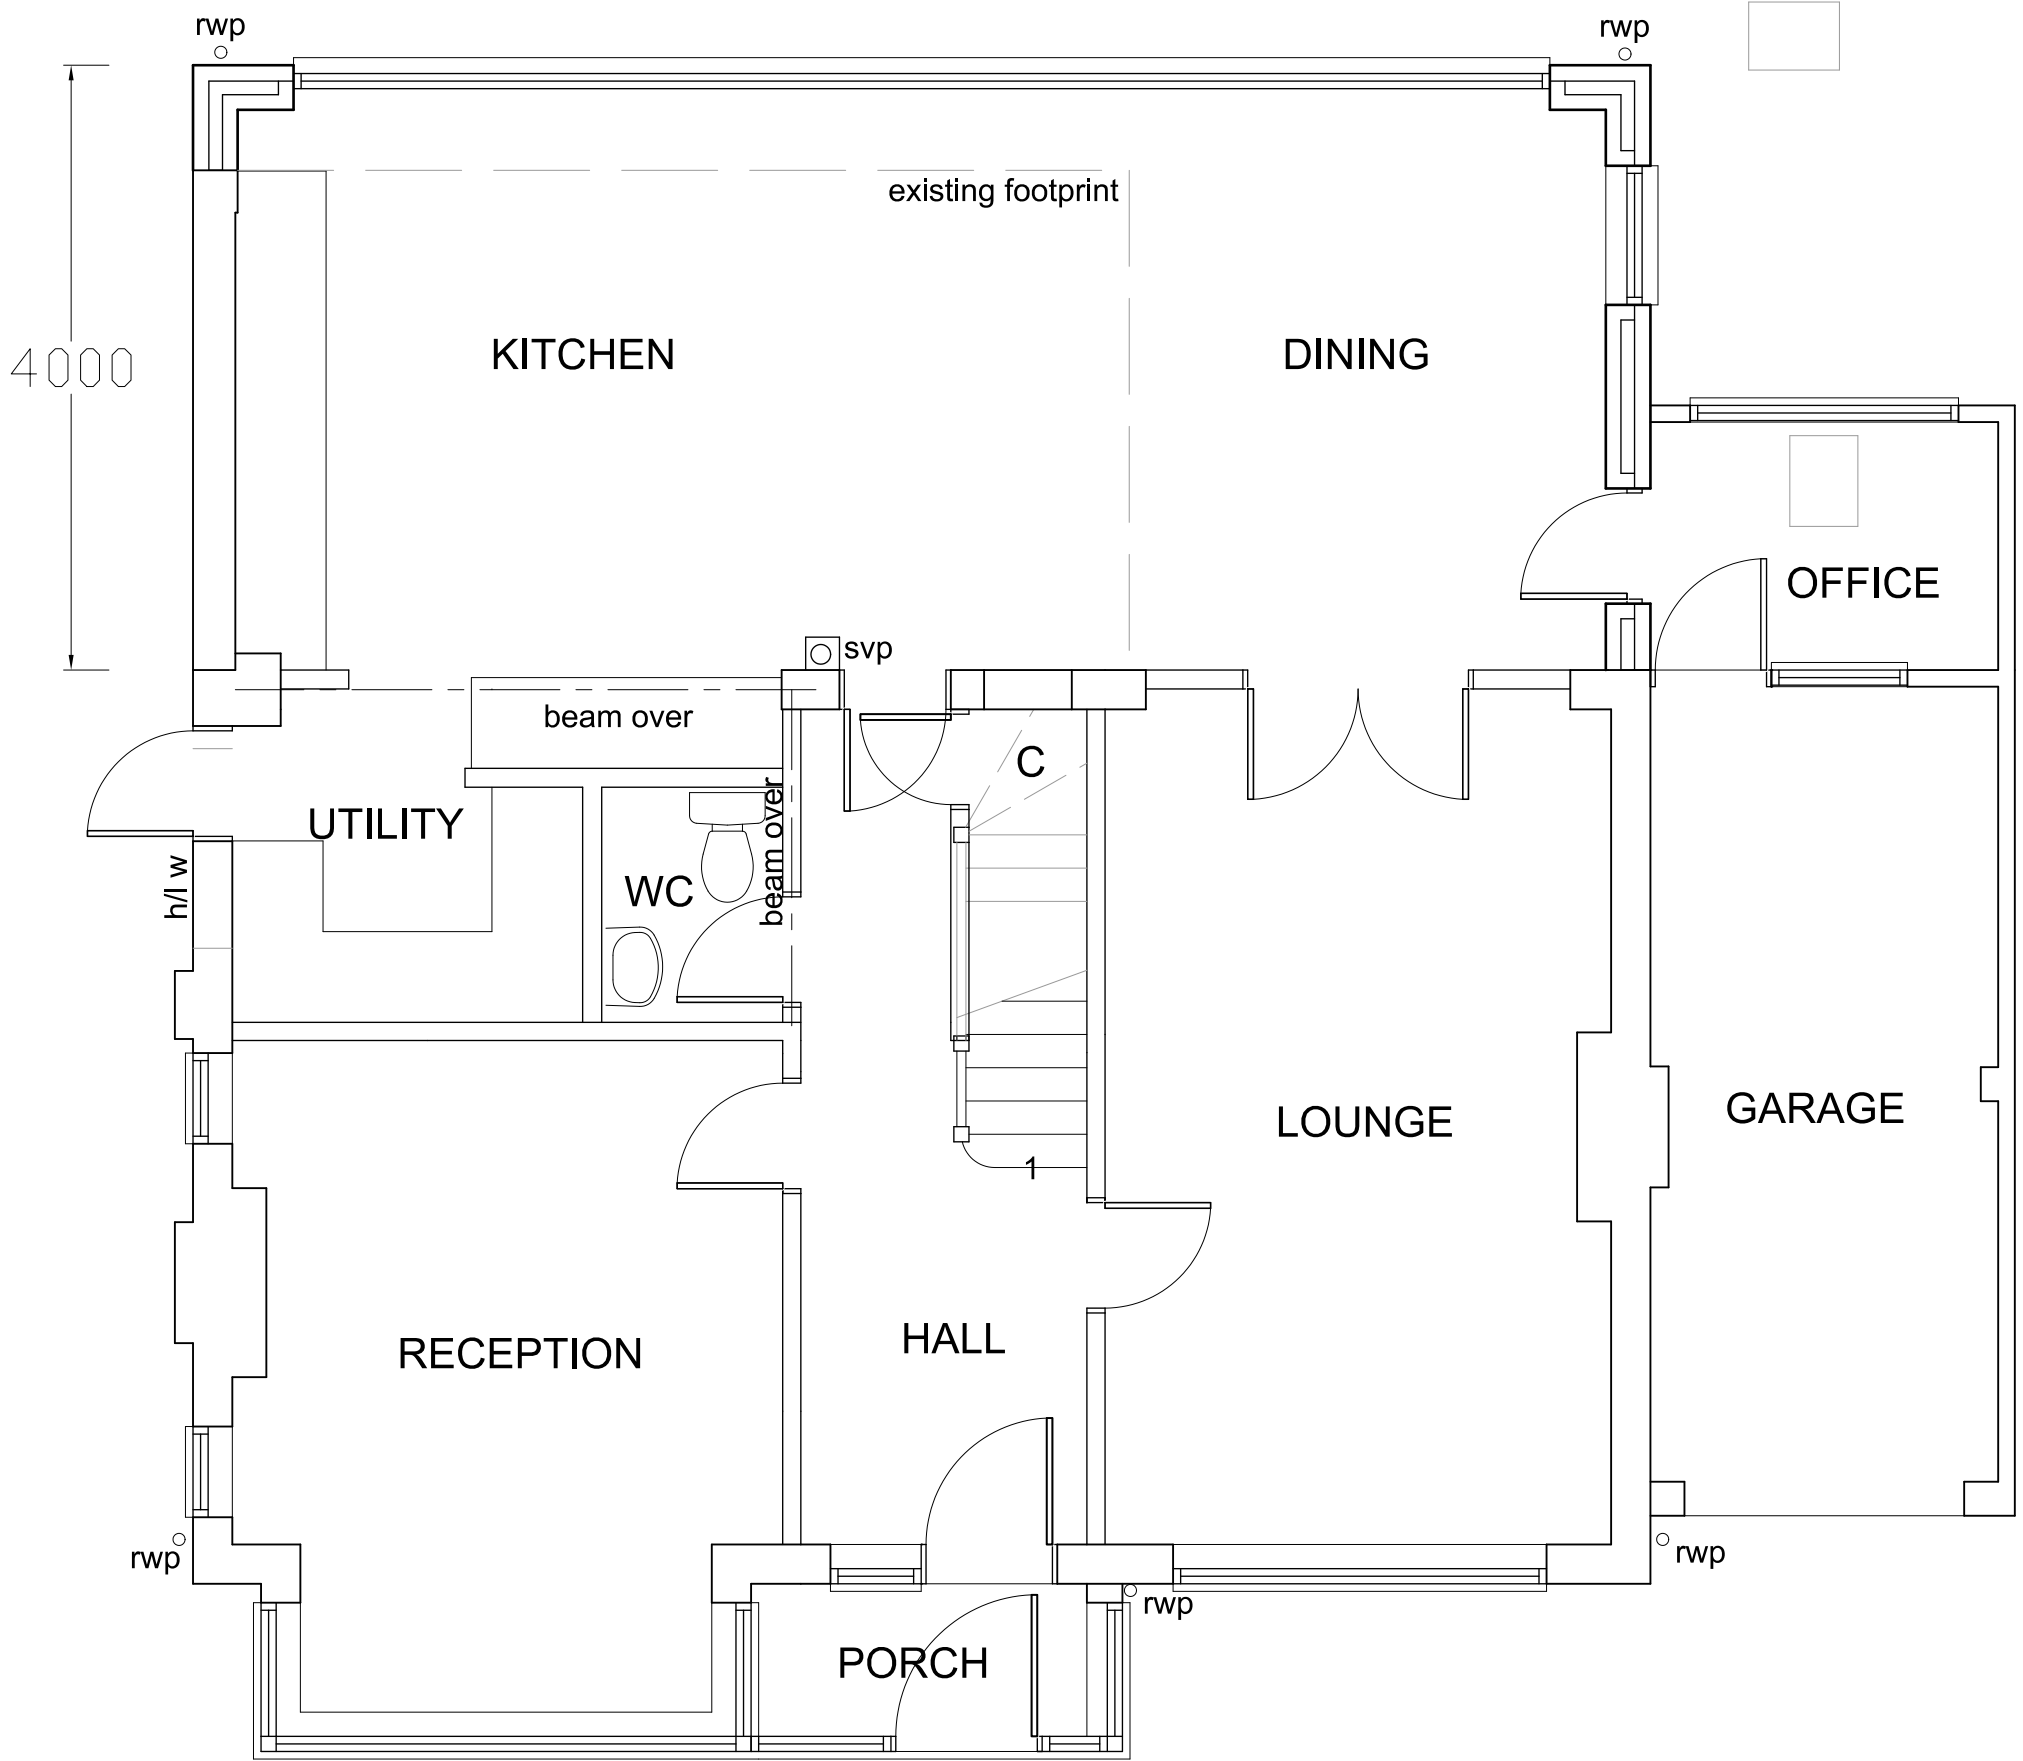

GROUND FLOOR PLAN 1:100

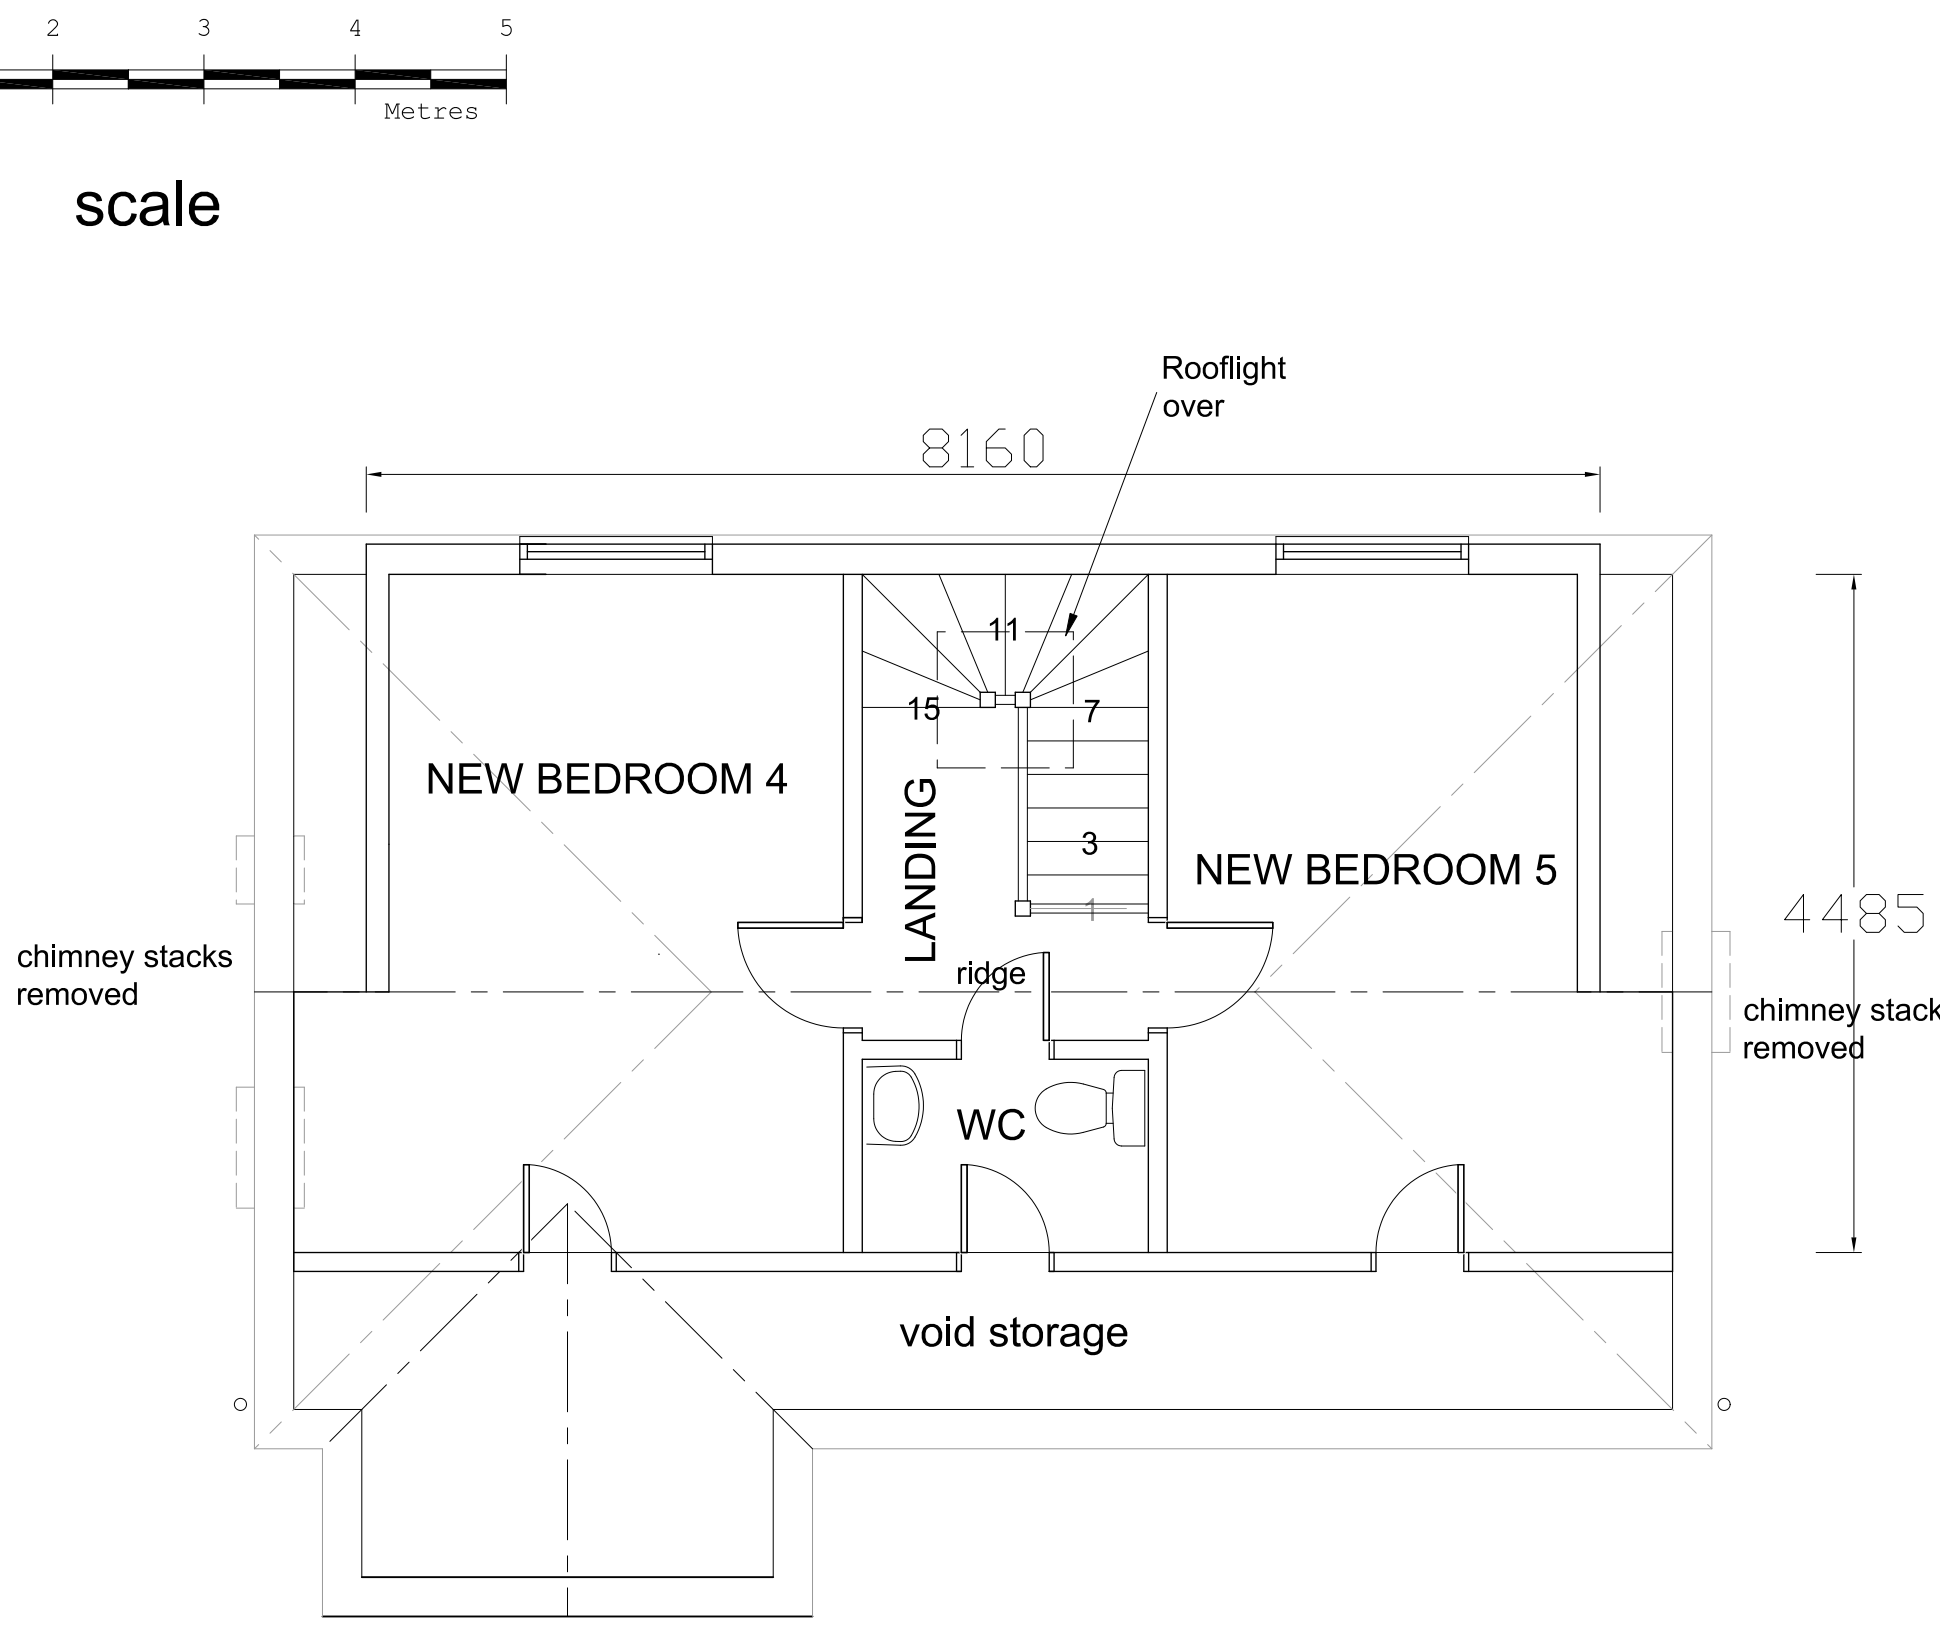

SECOND FLOOR PLAN

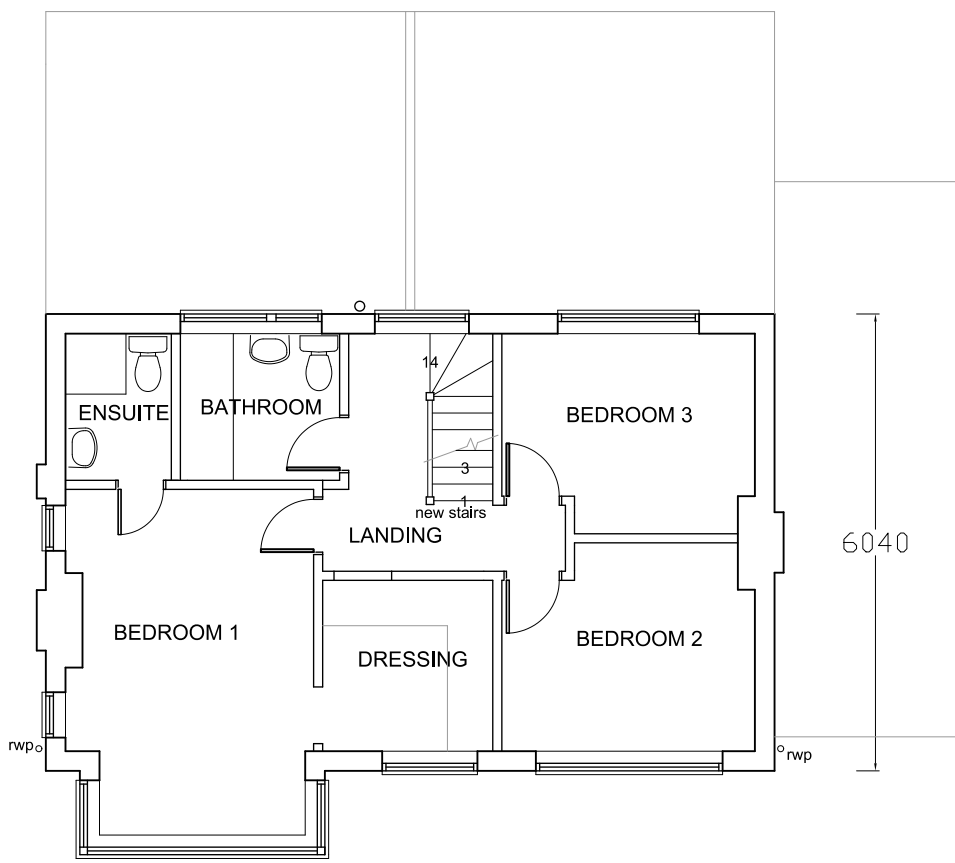

FIRST FLOOR PLAN

Revision	Description	Date
This drawing must not be re-issued, loaned or copied without consent of M. Baldwin ©		
www.plansdesigned.co.uk Mark Baldwin (MRIC, MCIOB, MCIAI) CHARTERED SURVEYING & ARCHITECTURAL CONSULTANT Telephone : 01895 254456		
Client: Mr. & Mrs. T. Bates.		
Project: 28 CROFT GARDENS, RUISLIP HA4 8EY.		
Description: PROPOSED PLANS & ELEVATIONS.		
Scale: 1:50,100 @A1	Date: Sept 23.	
Project No: MB / 4127 / 2	Rev. -	