
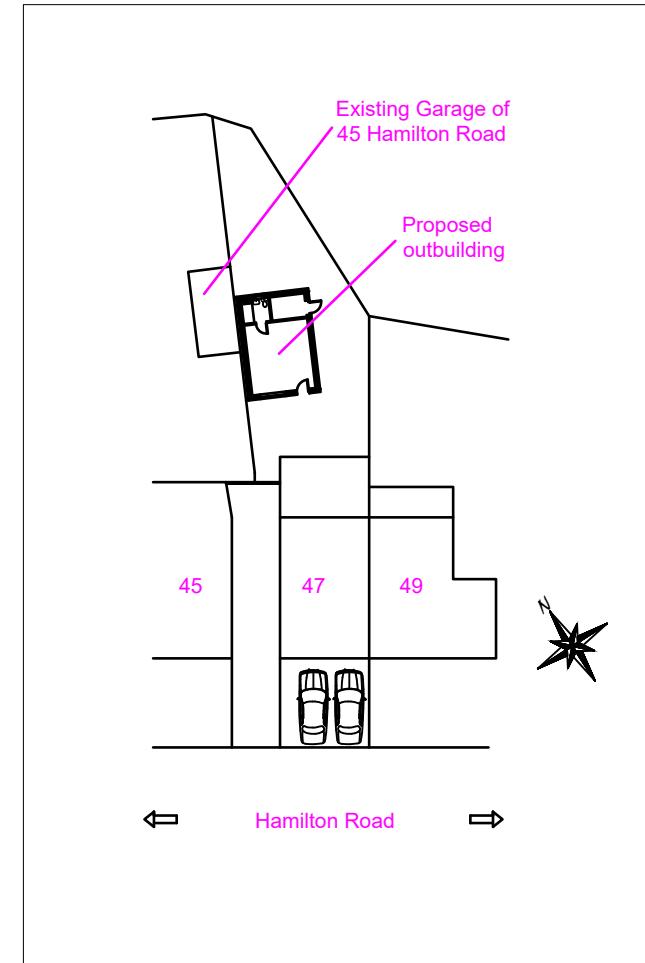


Note: This Drawing is for planning purpose and should not be used for construction.
All dimensions should be confirmed on site and any deviation should be reported back to designer.

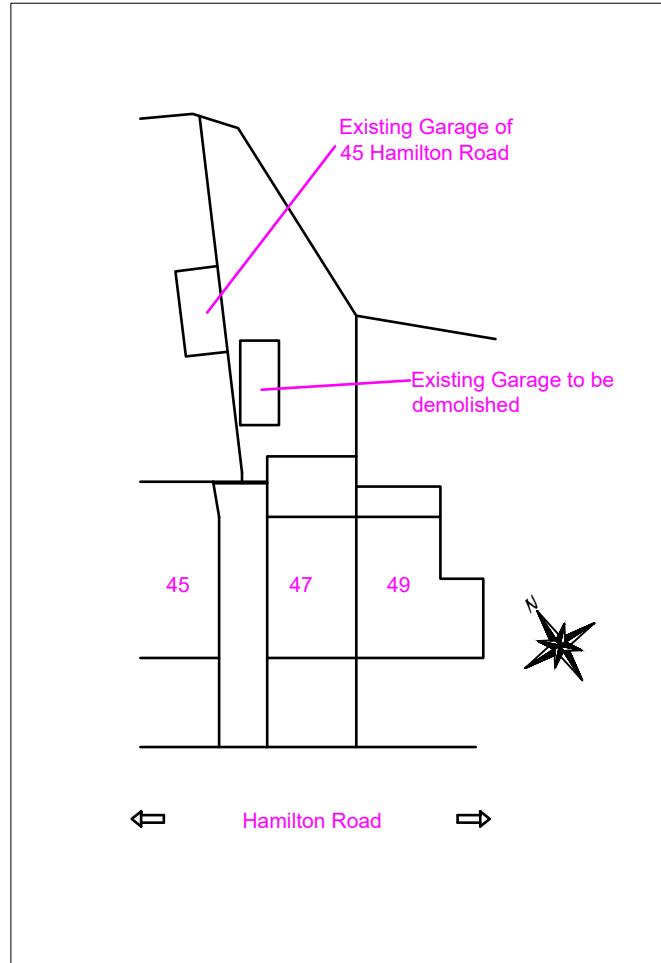

Proposed Development: Outbuilding	Site Address: 47 Hamilton Road Hayes UB3 3AS	Revisions: <table border="1"> <thead> <tr> <th>Rev</th> <th>Date</th> <th>Description</th> </tr> </thead> <tbody> <tr> <td>A</td> <td>30/04/2025</td> <td></td> </tr> <tr> <td></td> <td></td> <td></td> </tr> </tbody> </table>	Rev	Date	Description	A	30/04/2025														Drawing Description: Site plan & Location Plan Drawing No: ART/2025/OB47HR/PLPE	Scale: 1:500, 1:1250 Paper Size: A3 Sheet No: 2 of 2 Scale: 1:500 0 5 10 15 20M 1:1250 0 25 50M	ART CONSULTANTS (UK) LTD 113 LONG LANE STANWELL TW19 7AL M:07960071377 E: ARTCONSULTANTSUK@GMAIL.COM
Rev	Date	Description																					
A	30/04/2025																						